




Proposed visual from Marquis Road
Viewed towards the East

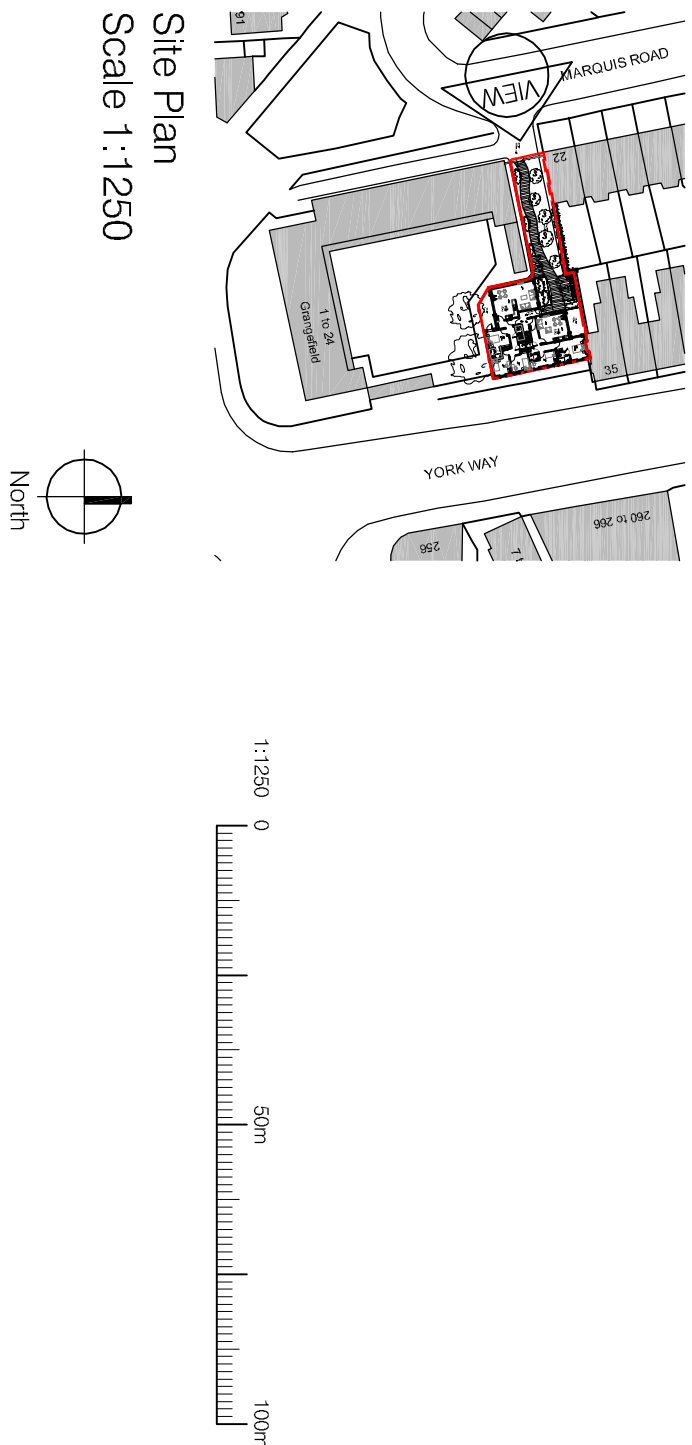

Existing Site view from Marquis Road

Rev	Date	Details	Drawn by
A	15/09/2015	Visual updated as per planning comments.	GM

This drawing remains the property of Box Architects. It is not to be copied, reproduced, or used in any way without the written permission of Box Architects. The contractor is responsible for ensuring all work is done in accordance with the relevant building regulations and all work is done in accordance with the relevant building regulations.

client name	The Prosperity Group
address	York Way Camden London N7
project	Proposed Visual from Marquis Road
date	15/04/15
drawn by	JW
checked by	KE
scale	Various @ A1
drawing number	(03) 20
rev number	A
job number	801-01

