


- Key
- 1. Brickwork
 - 2. Glazing
 - 3. Fixed solid panel
 - 4. Entrance door
 - 5. Entrance canopy
 - 6. Balcony
 - 7. Doors to balcony
 - 8. Glass balustrade
 - 9. Roof top plant
 - 10. Timber Shingles
 - 11. External escape staircase
 - 12. Climber on metal mesh enclosure to external staircase
 - 13. Escape door
 - 14. Rainwater pipe
 - 15. Climber on wires
 - 16. Ventilation units
 - 17. Gutter

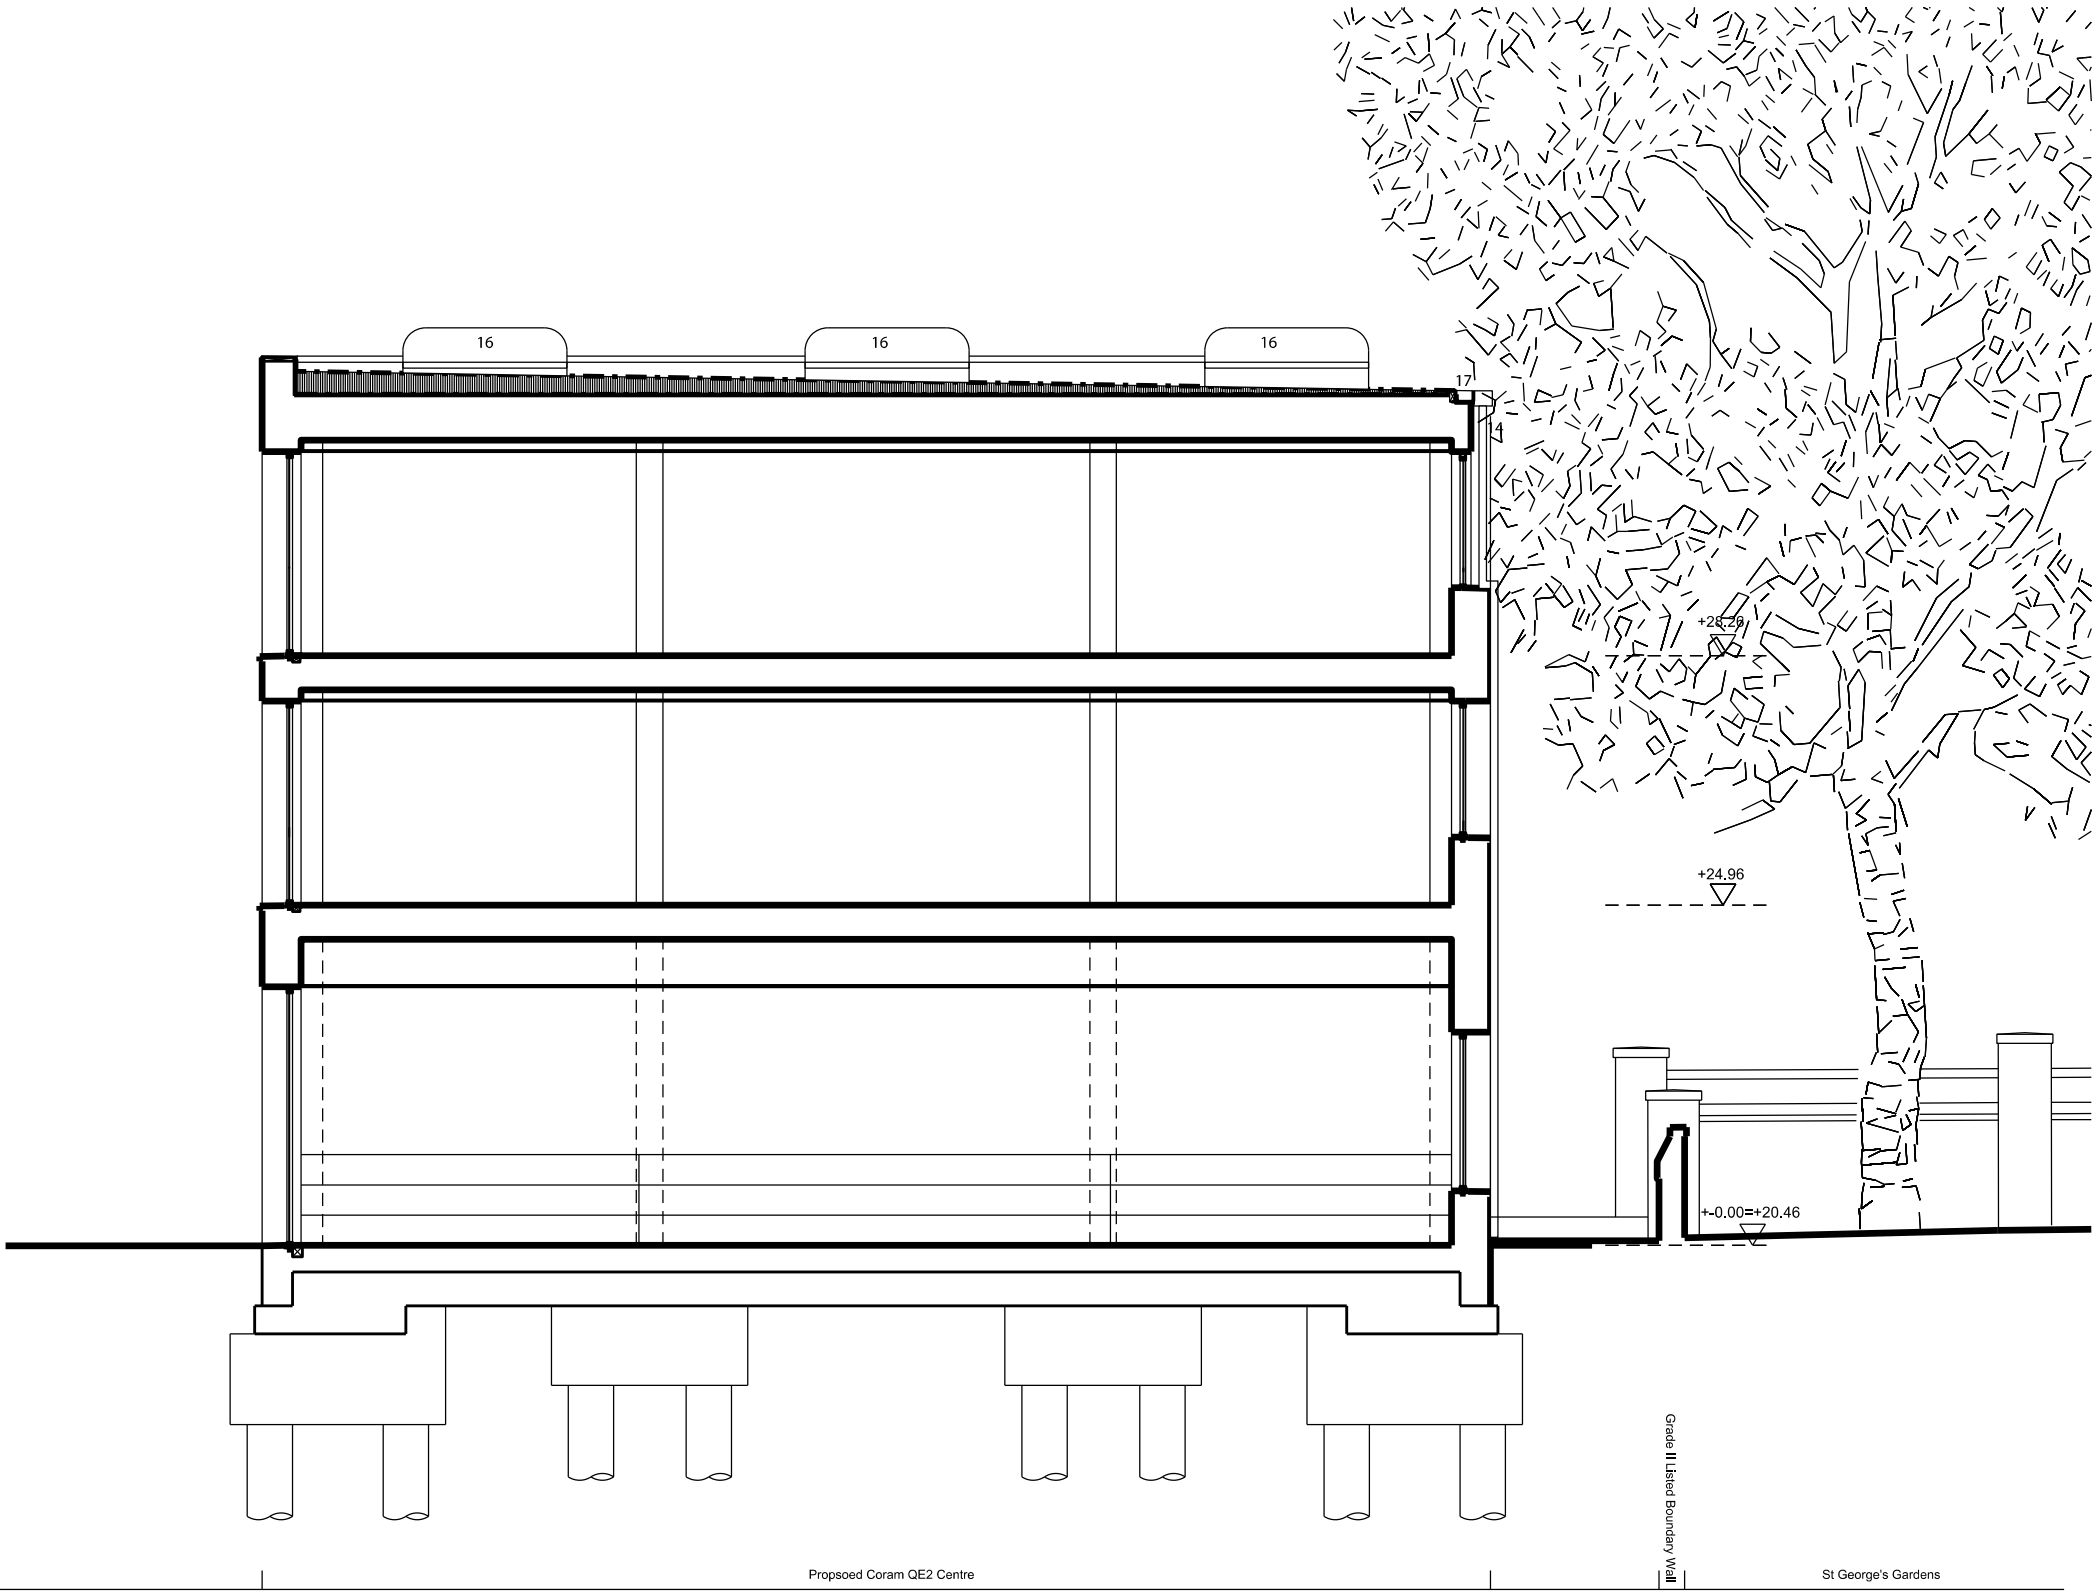

DO NOT SCALE OFF THIS DRAWING
Check all dimensions and levels on site. Report any discrepancies.
The drawings and the works are copyright of this practice.

Job	Status	Scale	Rev Date
1502_CORAM QE2 CENTRE	PLANNING - MMA	1:50@A1 1:100@A3	28.09.15
Drwg description	Drwg No	Rev	Rev
PROPOSED SECTION AA	1502_520	-	-