



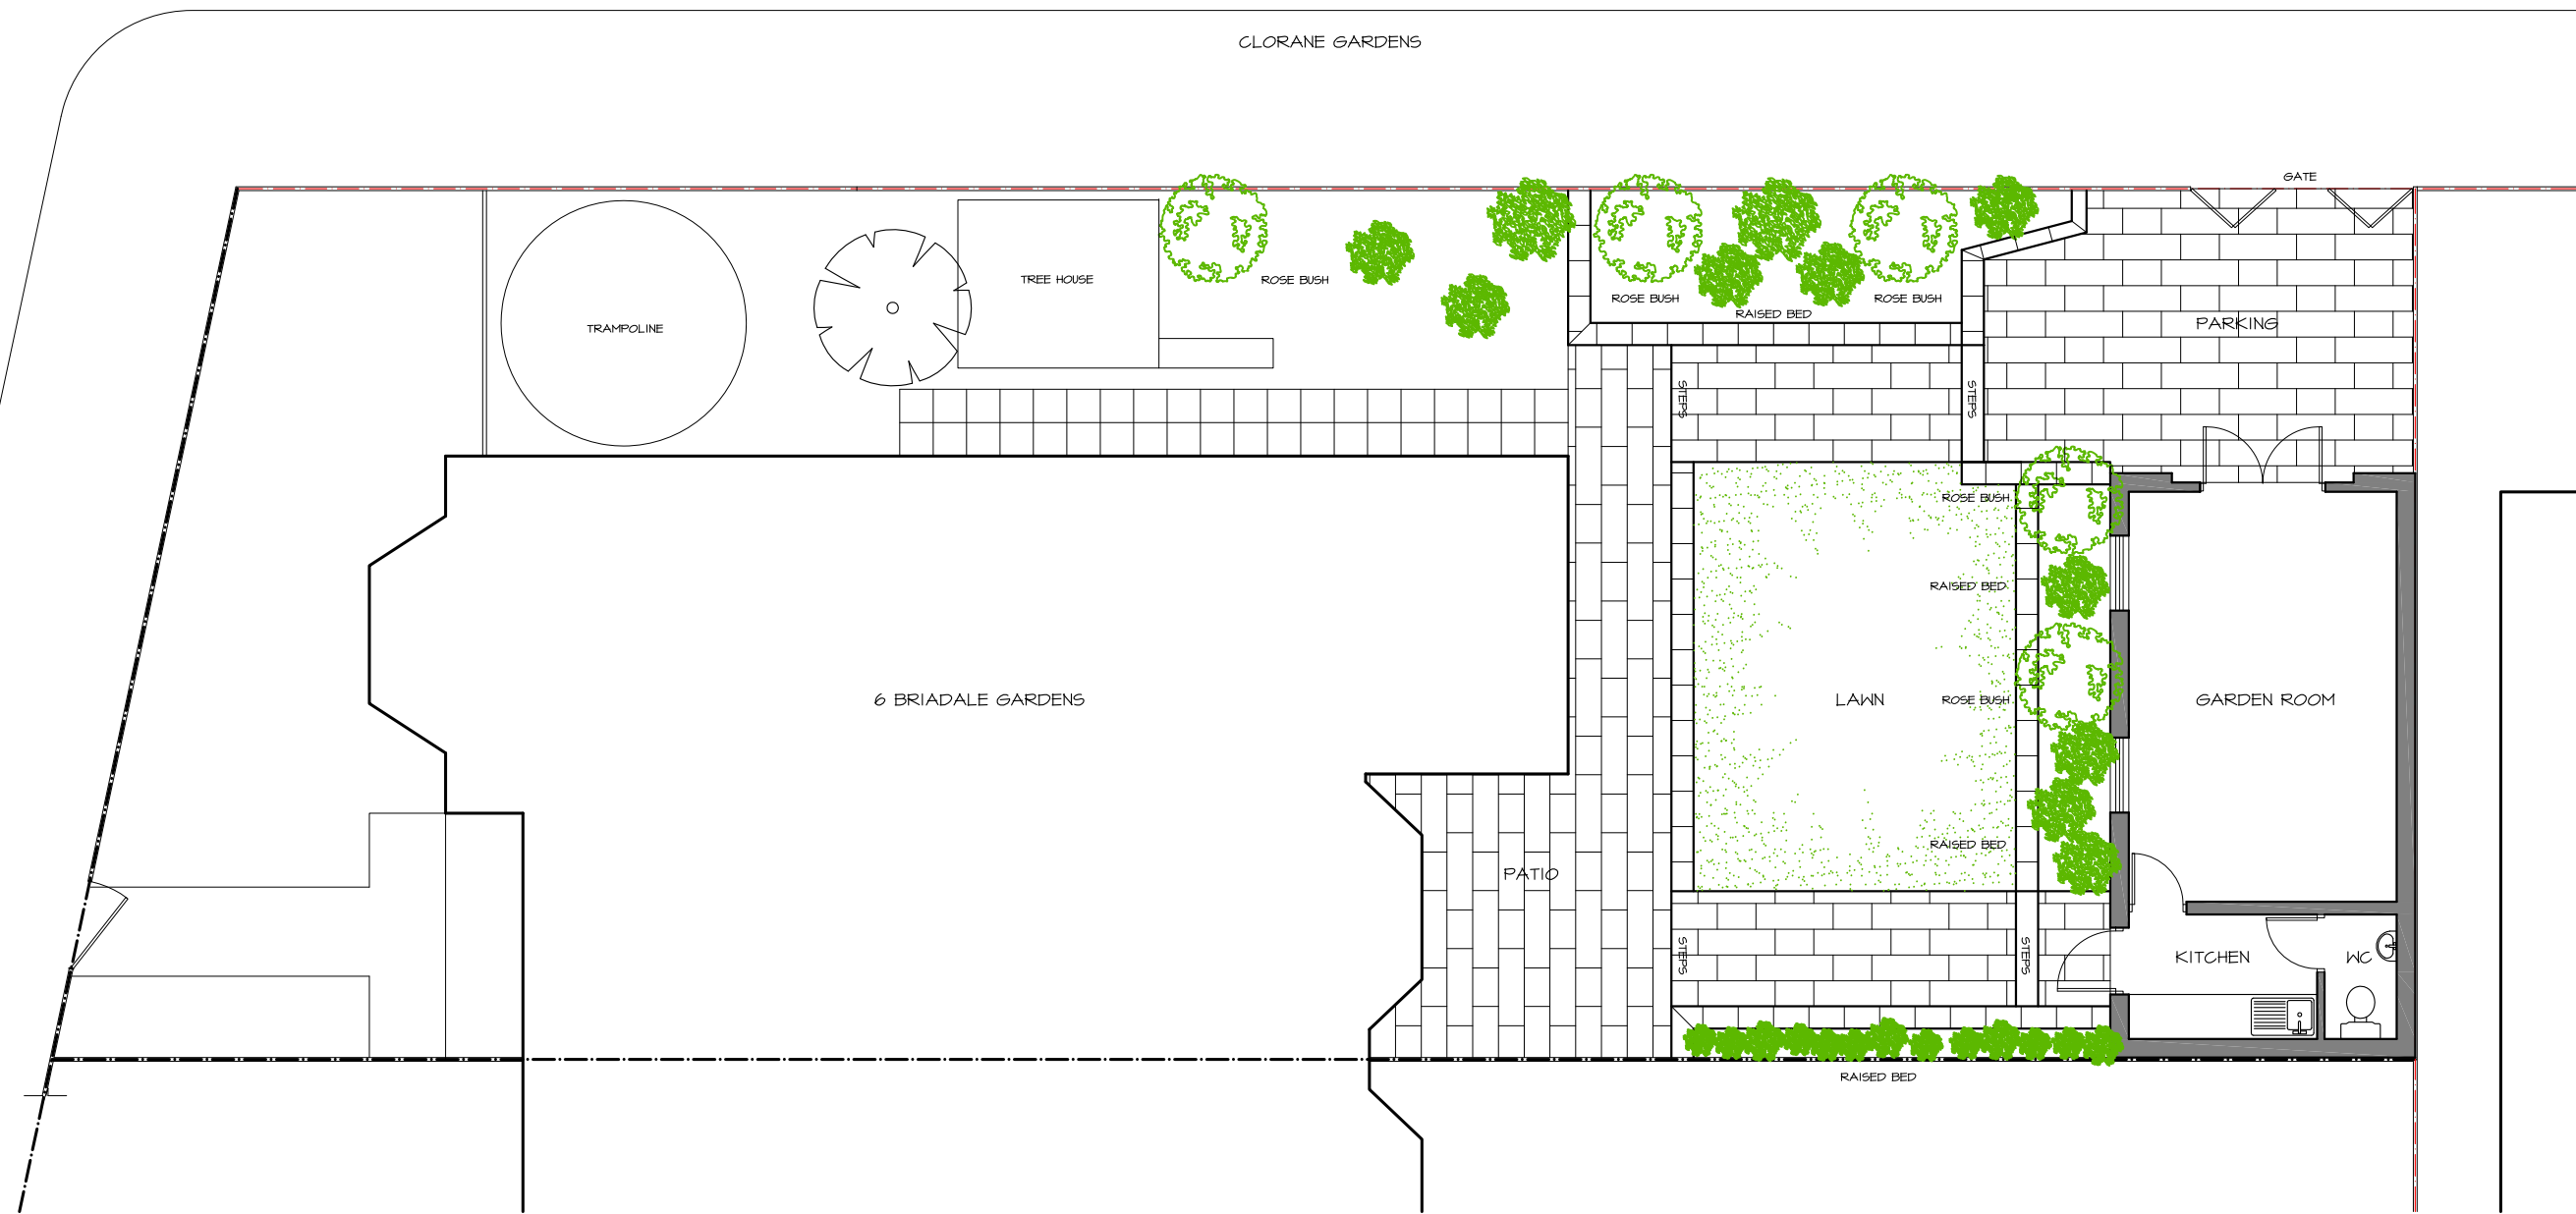

EXISTING GARDEN PLAN

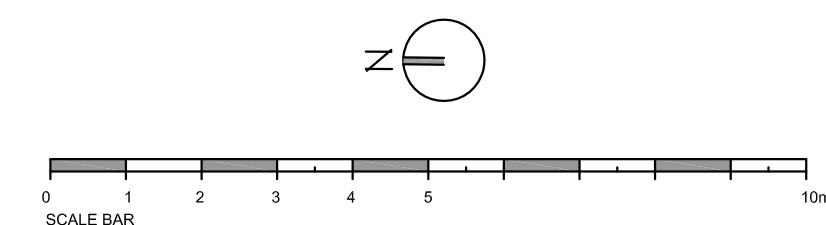

PLANNING APPLICATION

Project.
6 Briadale Gardens
London NW3 5PP


Title.
Existing Garden & Outbuilding

Scale: 1:100 @ A3
Date: June 2015
Drawing No:
6BA-200

DP Architecture
design • detail • manage
www.dparc.co.uk
t: 07977 576244 e: dino_perrone@hotmail.com



CLORENE GARDENS

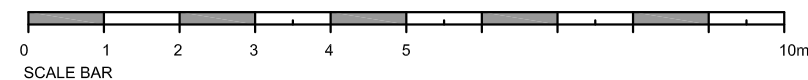

PLANNING APPLICATION

Project.

6 Briadale Gardens
London NW3 5PP

Title.


Proposed Garden & Outbuilding

Scale: 1:100 @ A3


Date: June 2015

Drawing No:


6BA-201-A

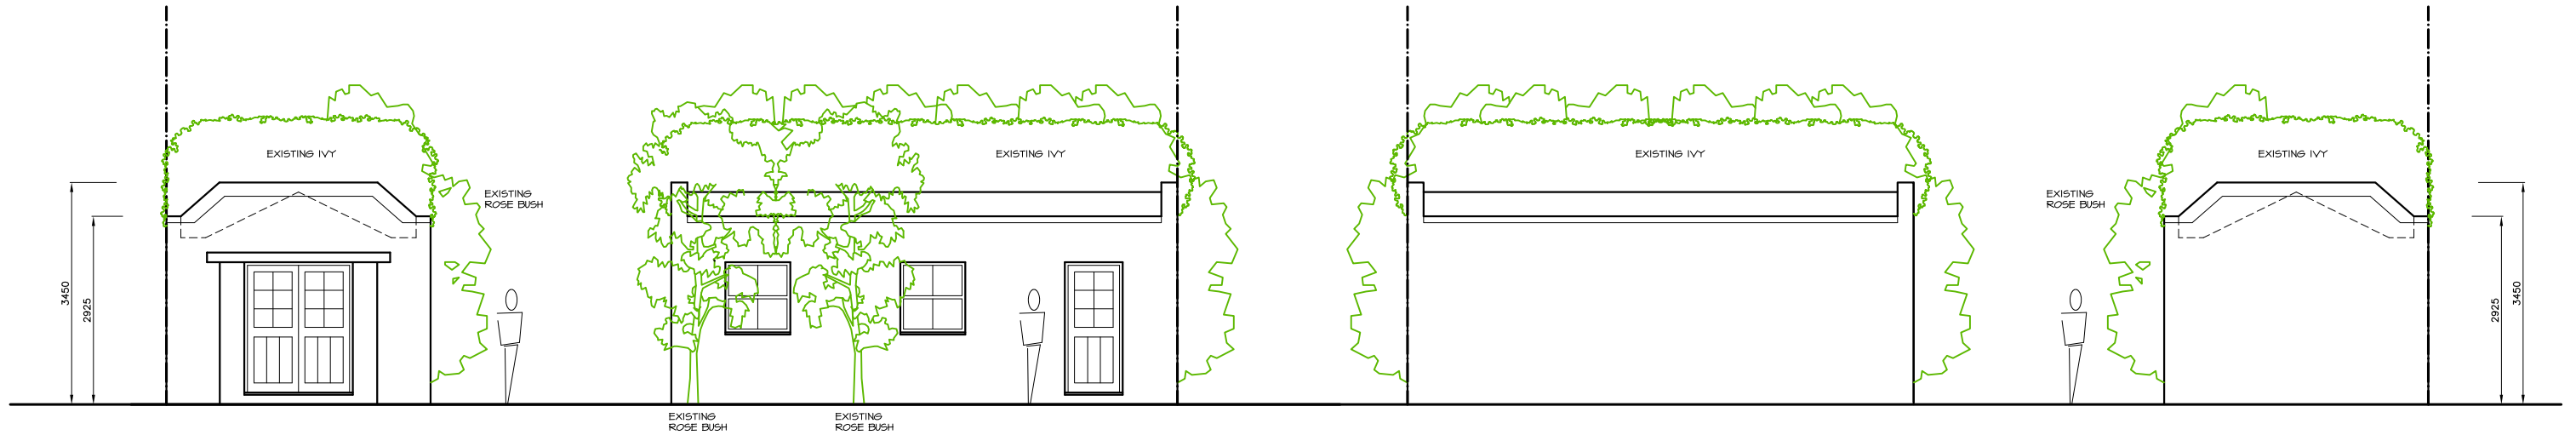

EXISTING OUTBUILDING ELEVATIONS

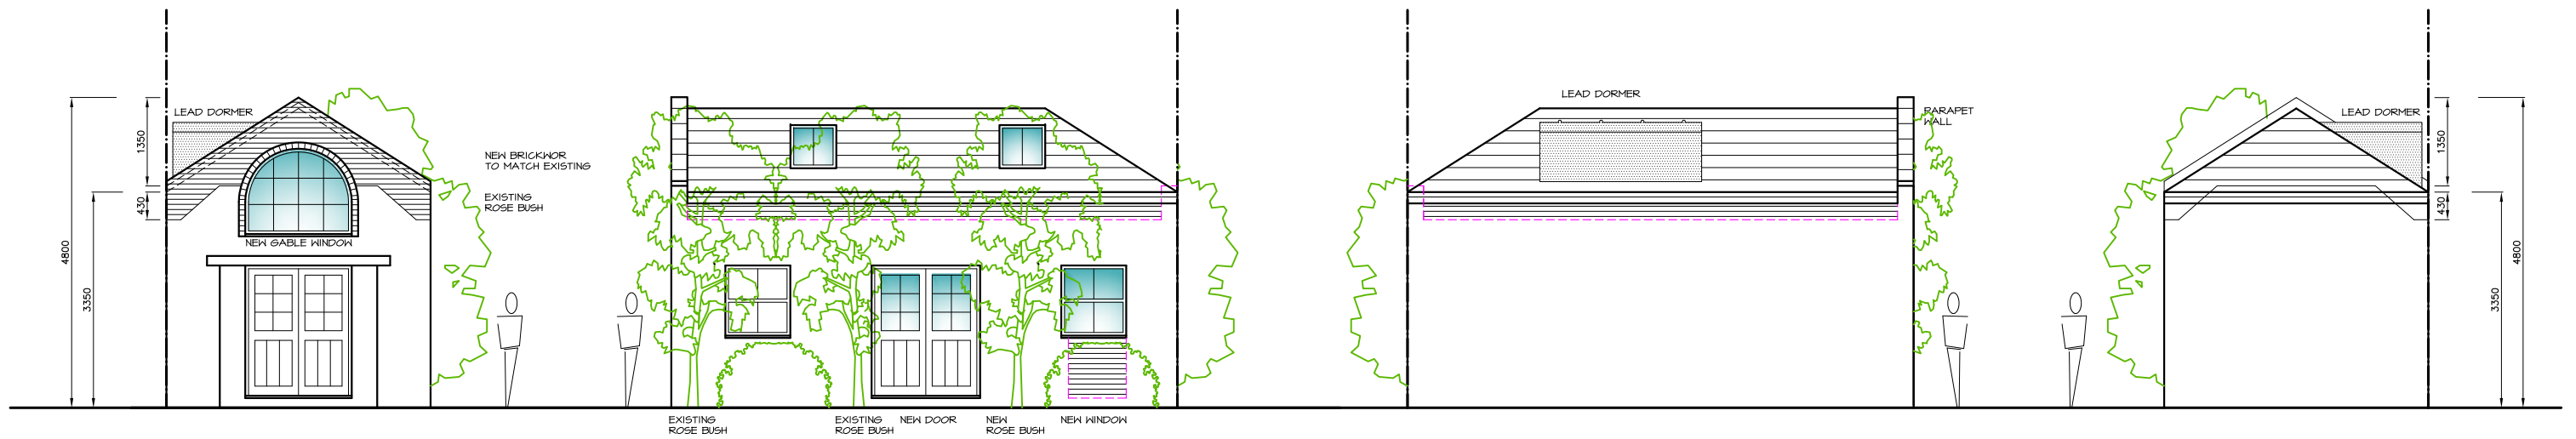

PROPOSED OUTBUILDING ELEVATIONS

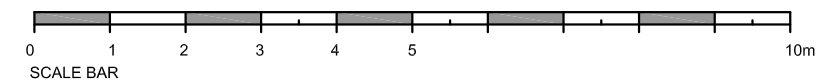

PLANNING APPLICATION

Project.

6 Briardale Gardens
London NW3 5PP

Title.


Existing & Proposed
Garden Outbuilding Elevations

Scale: 1:100 @ A3


Date: June 2015

Drawing No:


6BA-202-A

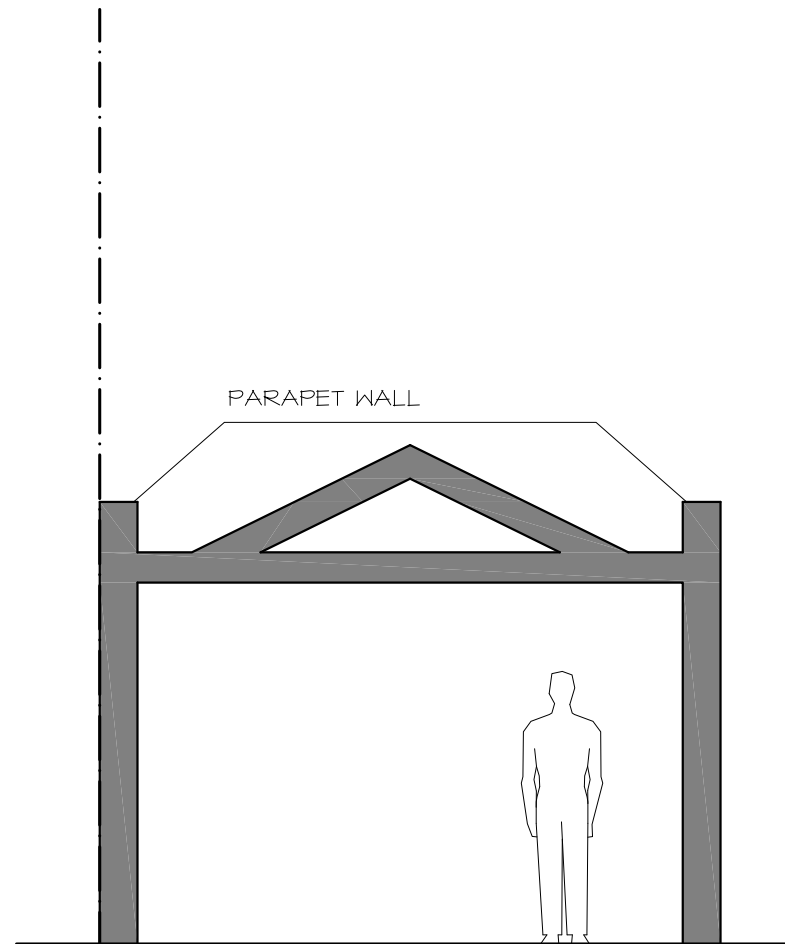

EXISTING SECTION

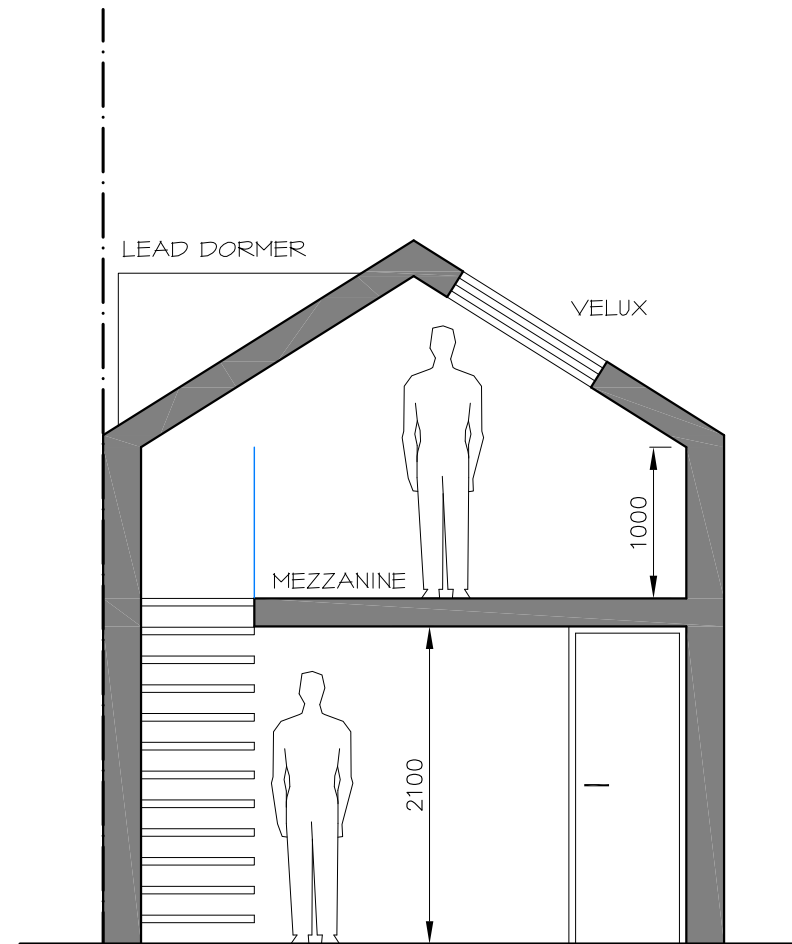

PROPOSED SECTION A

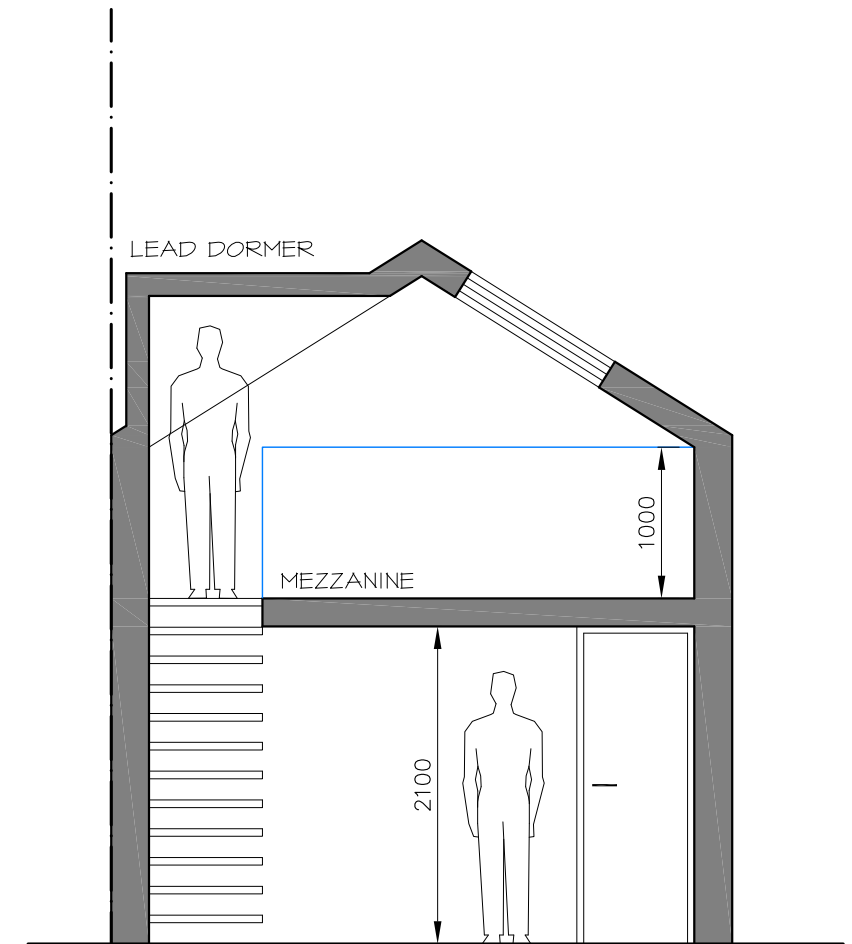

PROPOSED SECTION B

PLANNING APPLICATION

Project.

6 Briadale Gardens
London NW3 5PP

Title.

Existing & Proposed
Sections

Scale: 1:50 @ A3

Date: June 2014

Drawing No:

67GT-105-A

DP Architecture
design • detail • manage
www.dparc.co.uk
t: 07977 576244 e: dino_perrone@hotmail.com