


Side Elevation 1: Party Wall Elevation facing No. 3 Endsleigh St.

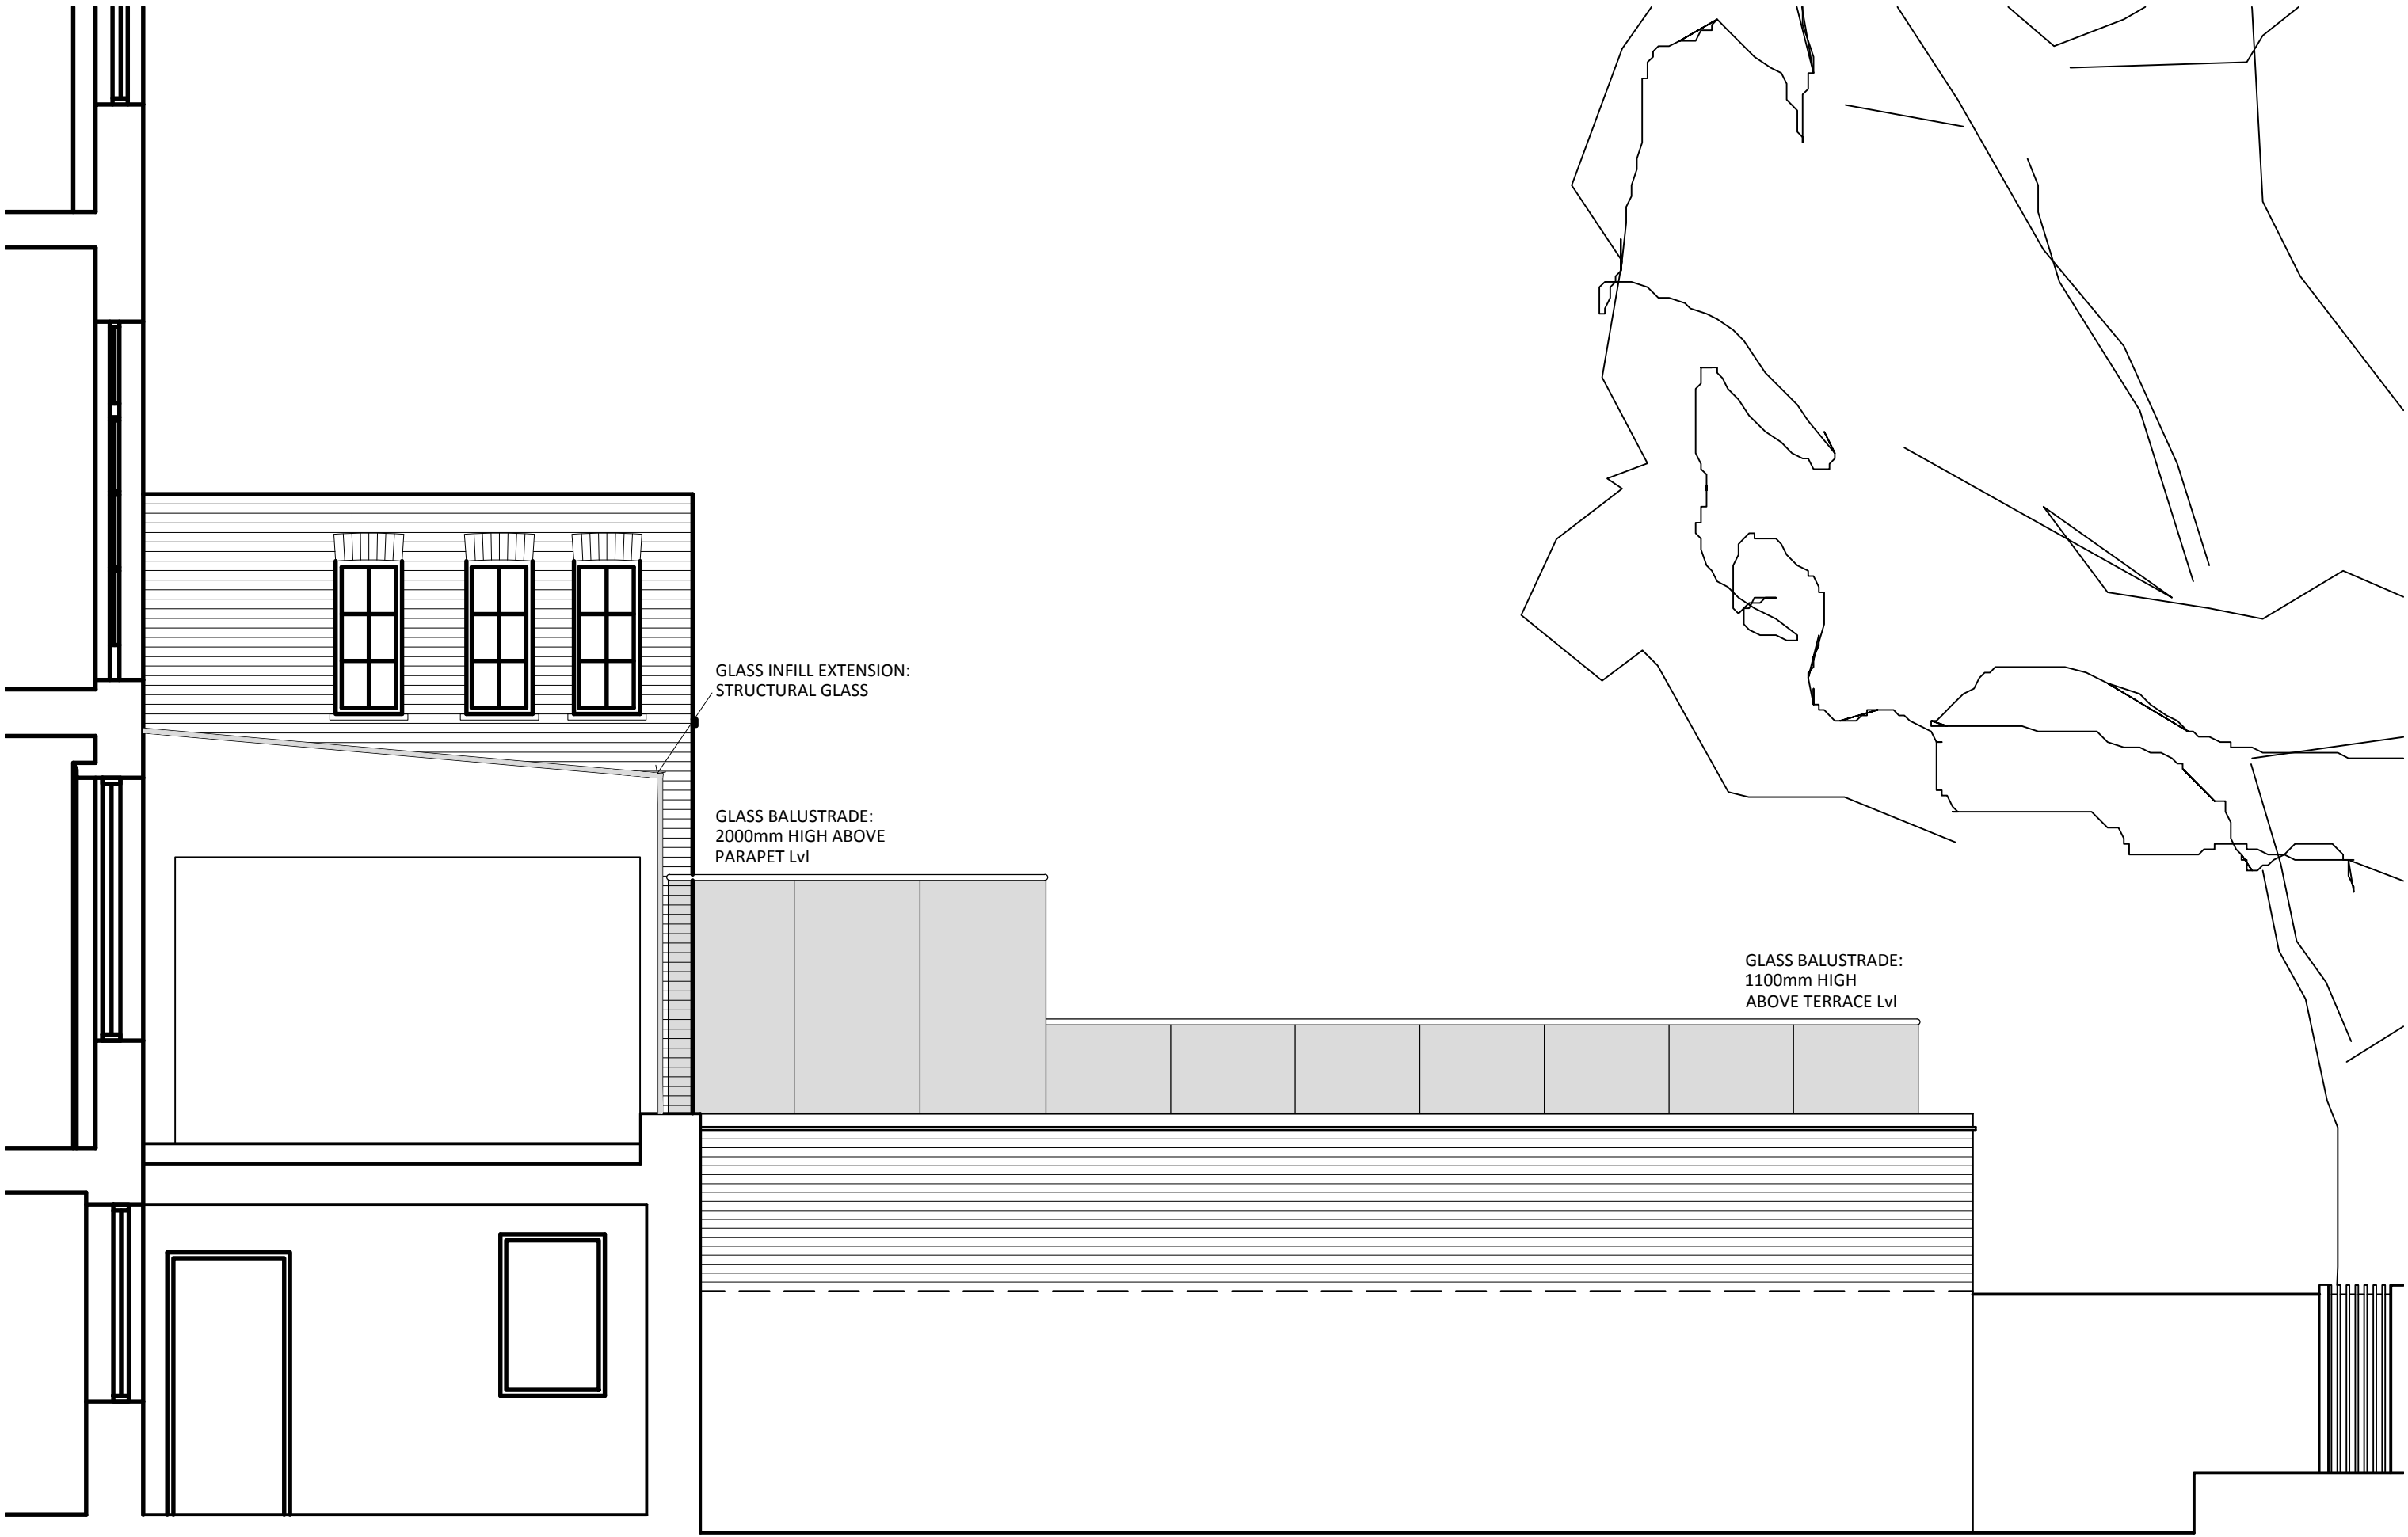

Side Elevation 2: Party Wall Elevation facing No. 5 Endsleigh St.



Roof Terrace Elevation

**Notes:**

© Rio Architects Ltd. 2015.  
This drawing is copyright and must not be reproduced or disclosed to third parties without the prior written consent of Rio Architects Ltd.

Do not scale this drawing. Responsibility is not accepted by Rio Architects Ltd for errors made by others during the printing or scaling of this drawing. Use only written dimensions. It is the contractor's responsibility to verify all dimensions before commencing any work. Any discrepancies are to be notified in writing to Rio Architects Ltd immediately.

This drawing is to be read in conjunction with all other relevant project drawings, specifications and schedules prepared by Rio Architects Ltd and any other relevant consultants, specialists or subcontractors.

CDM notes are provided to assist the contractor in managing residual hazards identified during the design stage. Any such notes do not relieve the contractor of his duties and he must provide a safe system of work based on method statements, risk assessments etc.

Rev.	Description	Ini	Ch'k	Date
<div><div><div></div><div><p>studio@rioarchitects.com www.rioarchitects.com @rioarchitects</p></div></div><div><div><p>Rio Cardiff 21a Allensbank Road Cardiff CF14 3PN +44 (0)29 2025 0066</p></div><div><p>Rio London 19 21 Hatton Garden London EC1N 8BA +44 (0)20 2691 7565</p></div></div></div>				
<b>Client:</b> Endsleigh Street 4 Ltd				
<b>Project:</b> 4 Endsleigh Street London				
<b>Drawing status:</b> INFORMATION				
Scale @ A1: 1:50		Scale @ A3: 1:100		
Drawn: JB.		Checked: MA		
Date: 01.09.15		Date: 01.09.15		
<b>Drawing:</b> Proposed - Glass Infill Elevations				
Job No.:	Drawing No.:	Rev.		
Rio 0235	Ask 15	-		