

Client:
Great Ormond Street Hospital
NHS Trust

Structural Consultant:
WSP

Services Consultant:
WSP

Cost Consultant:
Gardiner+Theobald

Project Manager:
Gardiner+Theobald

Date:
27.04.07

Scale:
1:1250 @ A3

Brook House
Torrington Place
London
WC1E 7HN

T 020 7637 0181
F 020 7637 8740
info@ldavies.com
www.ldavies.com



Project title:
Phase 2

Drawing title:
SITE BOUNDARY PLAN


Project number:
34285

Drawing number:
Site_2AB_Boundary

Revision:
00

Legend

- Planning Application Site Boundary for Phase 2
- Adjoining Land in the Control of the Trust

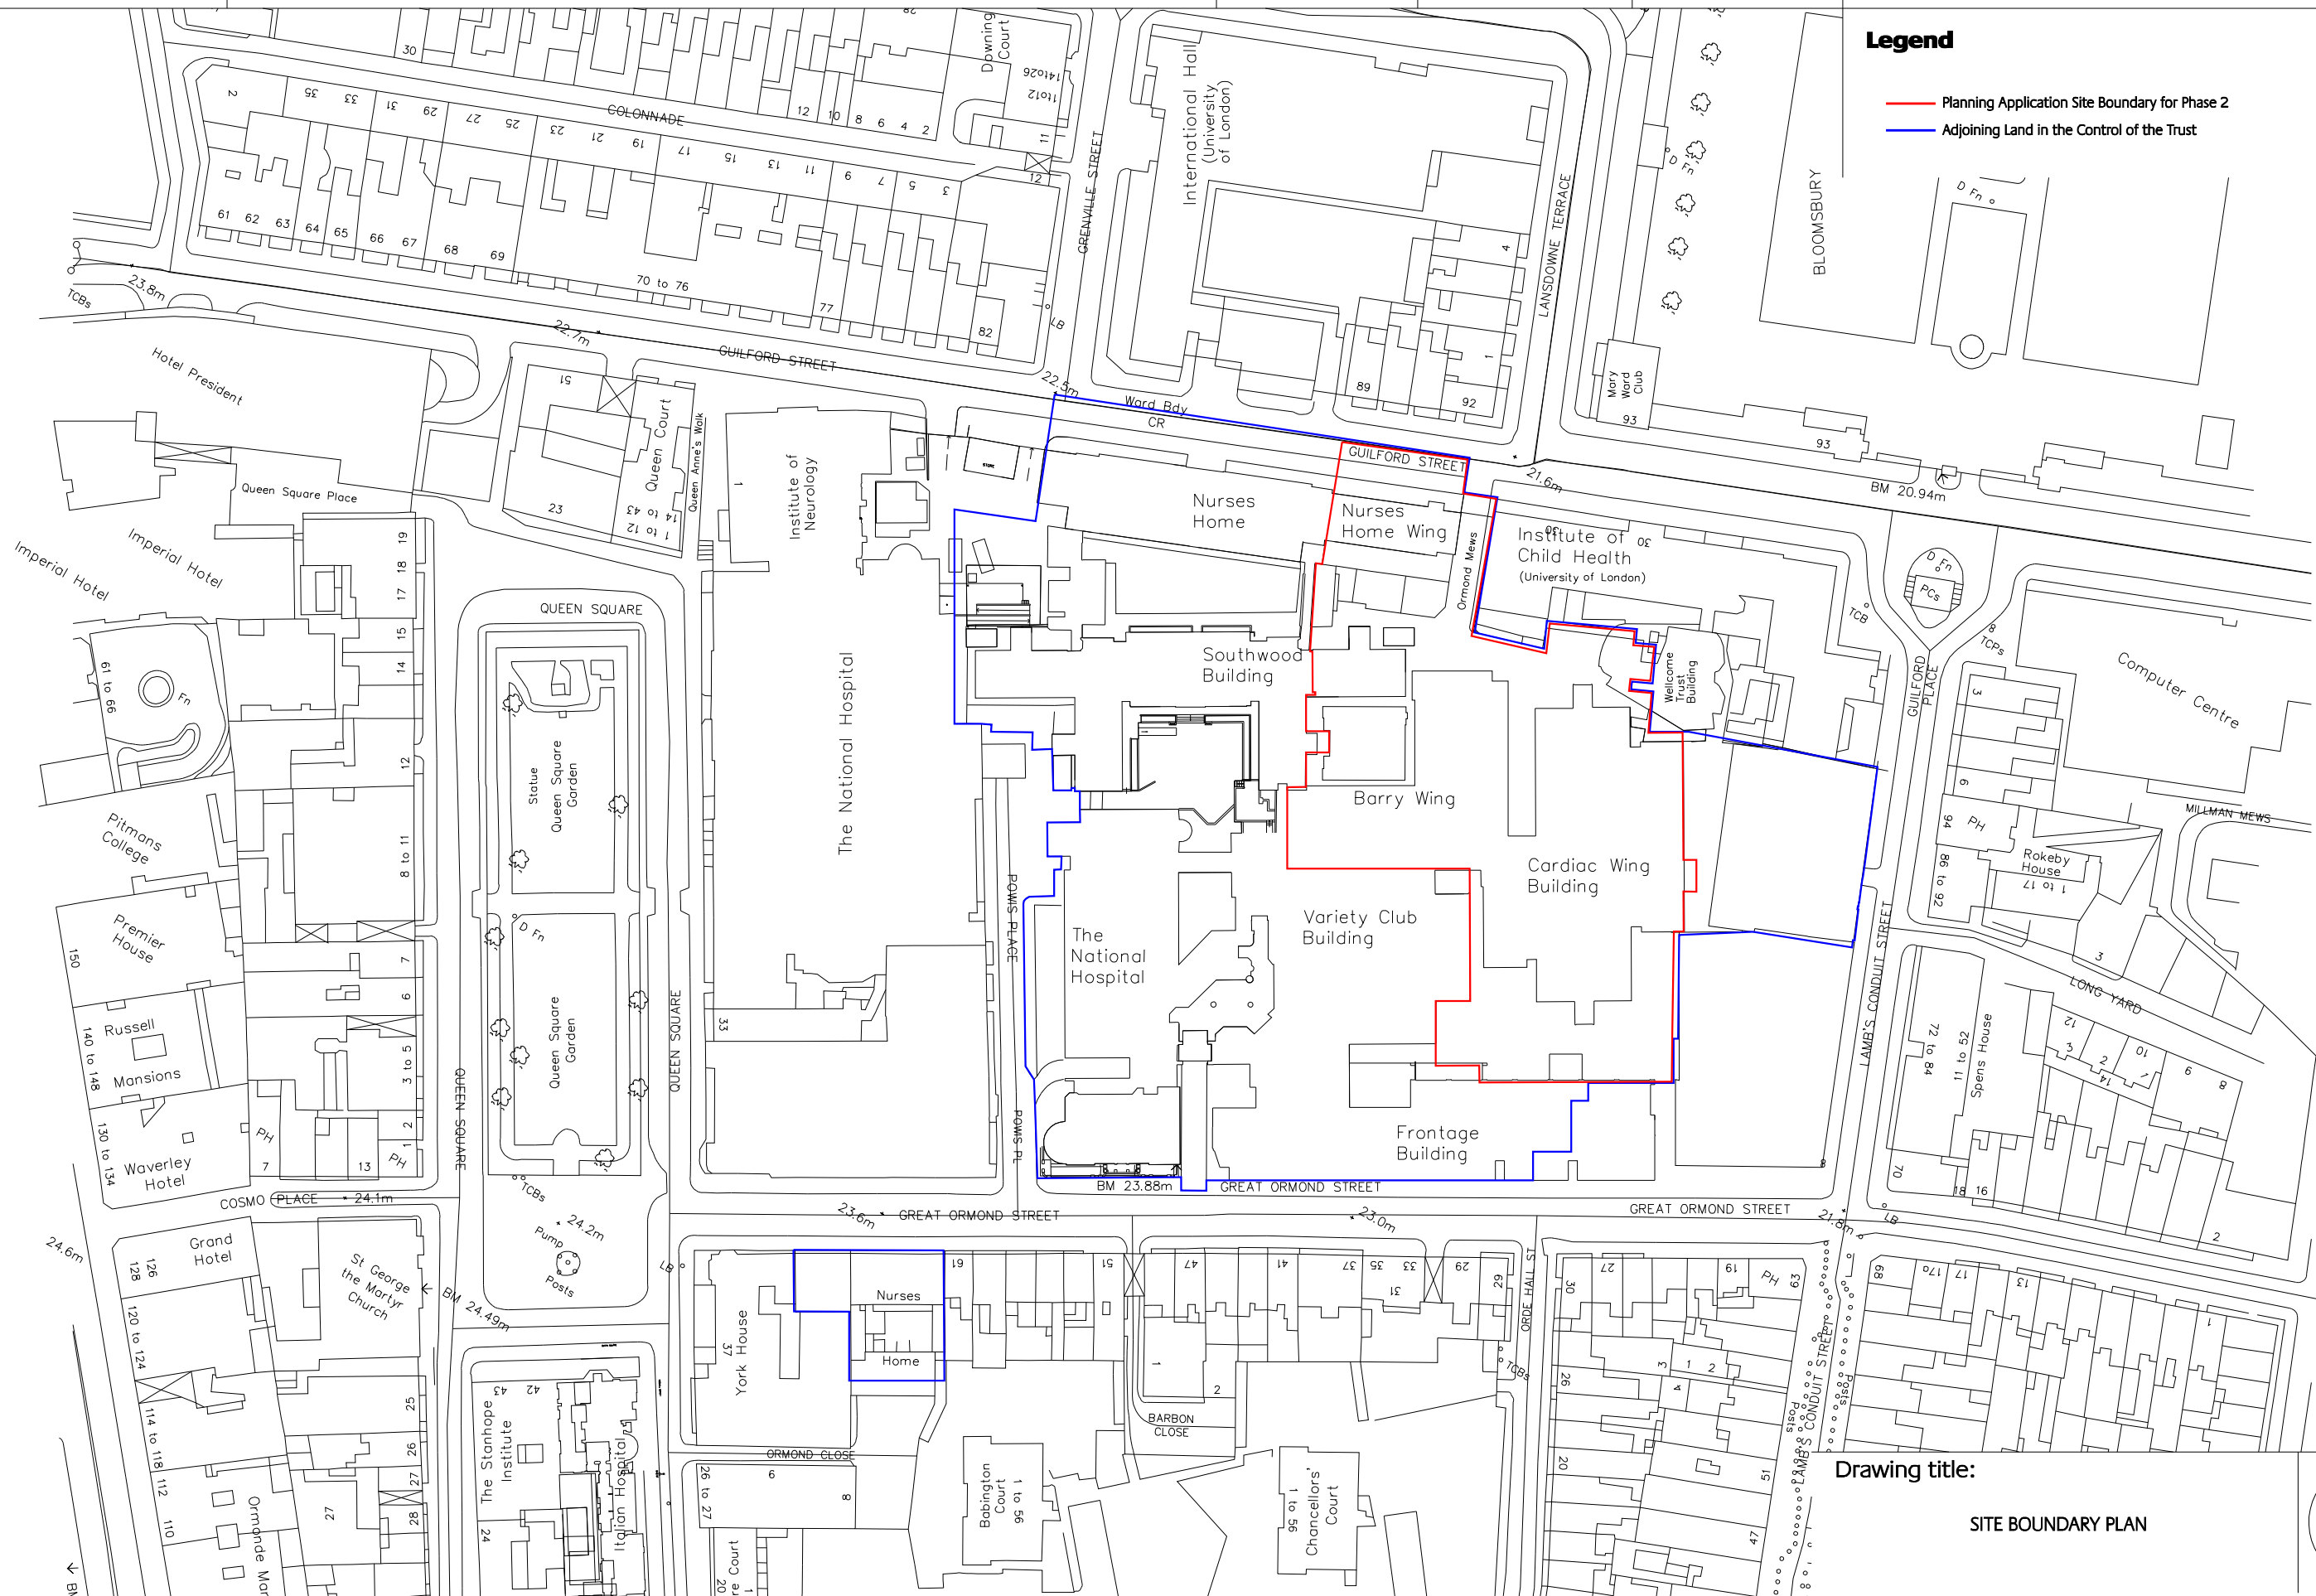

Drawing title:

SITE BOUNDARY PLAN

