


NOTES

JUB studio takes no responsibility for any dimensions obtained by scaling from this drawing. If no dimension is shown the recipient must ascertain the dimension specifically from the Architect or by site measurement. Supplying this drawing in digital form is solely for convenience and no reliance may be placed on digital data. All data must be checked against hard copy. Dimensions must be checked on hard copy and not by scaling. No liability is accepted for any errors. This drawing is copyright of JUB studio.

**JUB studio**

122 Church Walk, London, UK, N16 5DW  
www.jubstudio.com

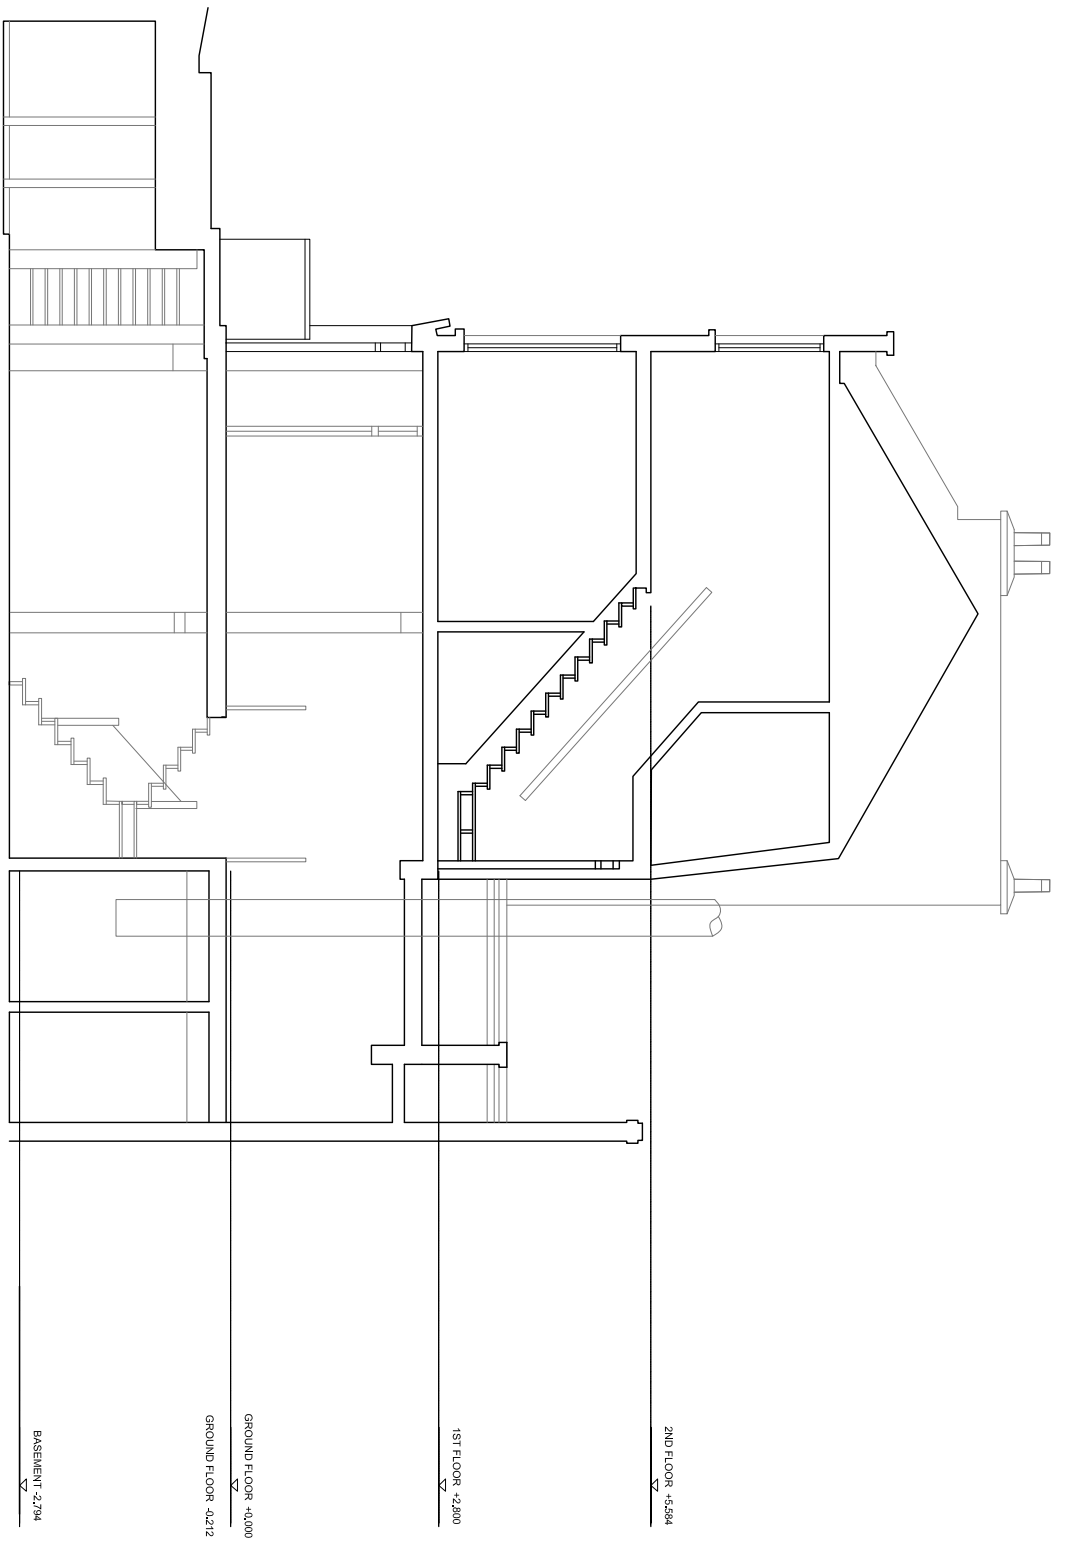

SECTION A-A EXISTING  
scale 1:100

Rev	Description	Date	Dm	CHK
20160930	AB	JH		

Purpose of Issue  
PLANNING

Project

118 DRUMMOND STREET  
LONDON  
NW1 2HN

Drawing Title  
SECTION A-A EXISTING

Scale  
1:100@A3  
AB

Drawn By  
AB

Project No.  
A-GA-04

Drawing No.  
0088

Revision