


NOTES

JUB studio take no responsibility for any dimensions obtained by scaling from this drawing. If no dimension is shown the recipient must ascertain the dimension specifically from the Architect or by site measurement. Supplying this drawing in digital form is solely for convenience and no reliance may be placed on digital data. All data must be checked against hard copy. Dimensions must be checked on site and not assumed to be correct. No liability is accepted for any errors in this drawing is copyright of JUB studio.

JUB studio
 122 Church Walk, London, UK, N16 5DW
 www.jubstudio.com

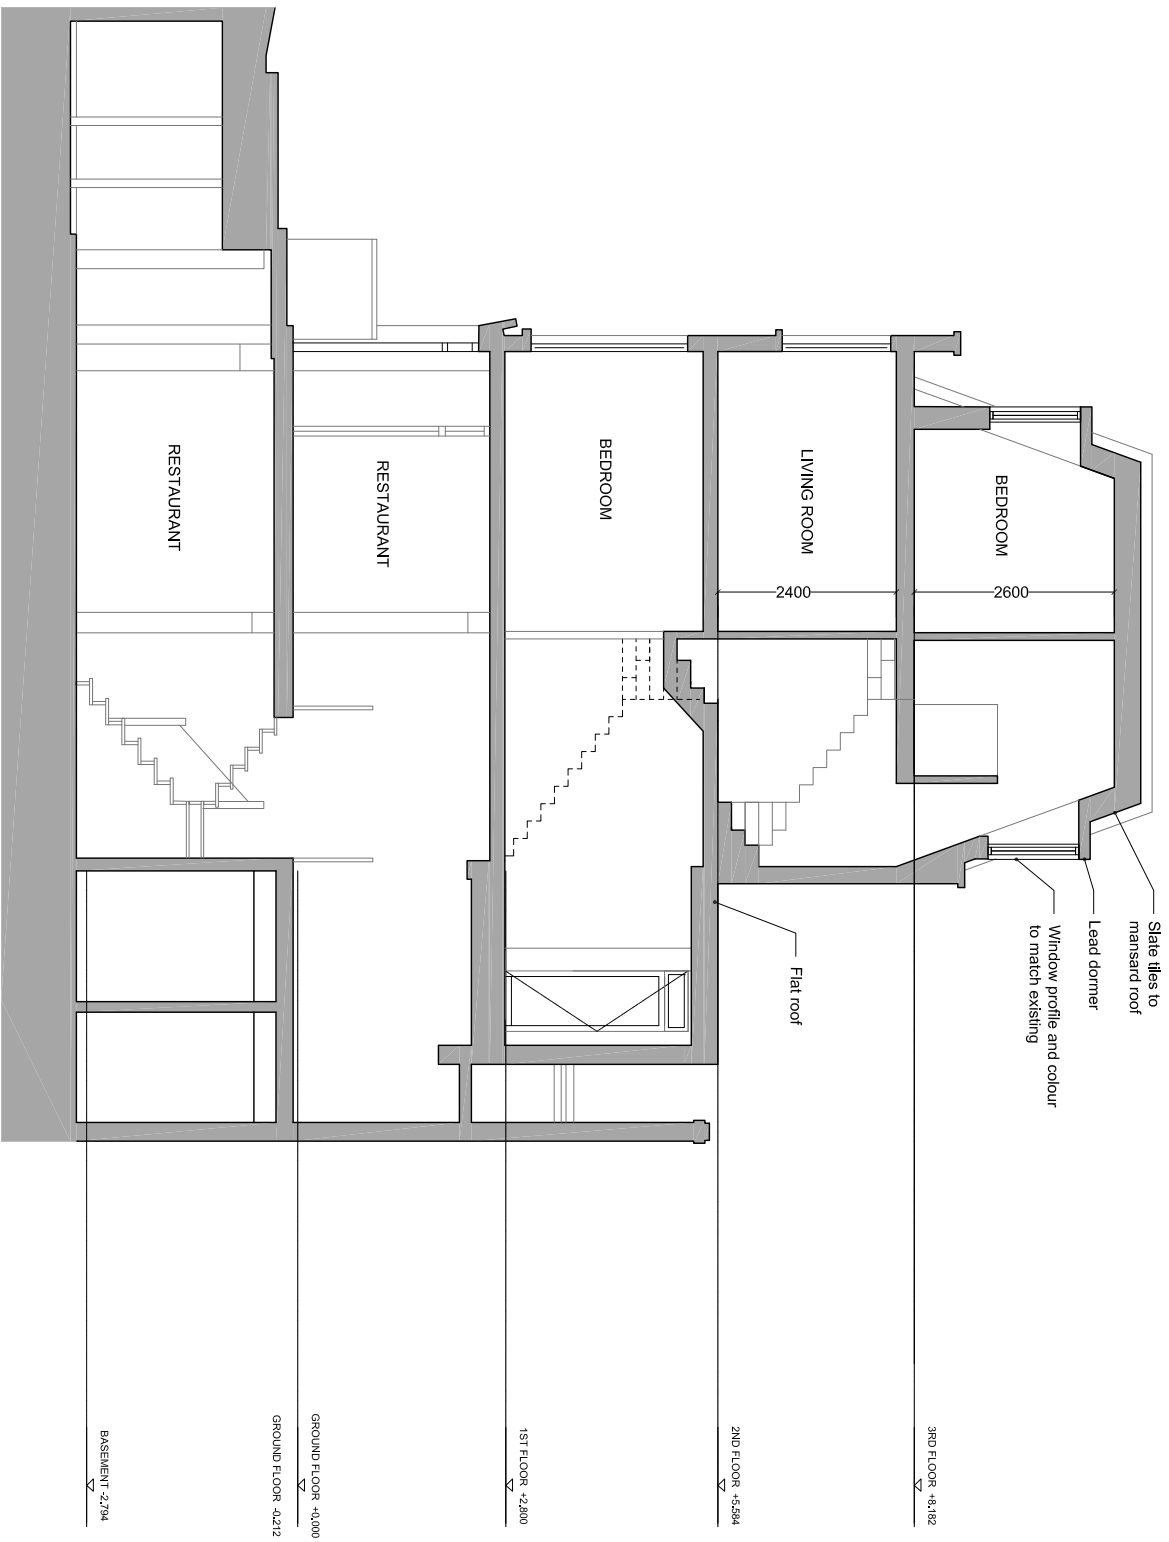

SECTION A-A PROPOSED
 scale 1:100

Planning	20160930	AB	JH
Rev Description	Date	Dm	CHK
Purpose of Issue PLANNING			
Project 118 DRUMMOND STREET LONDON NW1 2HN			
Drawing Title SECTION A-A PROPOSED			
Scale	Drawn By		
1:100@A3	AB		
Project No.	Drawing No.		Revision
0088	A-GA-07		