



NOTES

JUB studio take no responsibility for any dimensions obtained by scaling from this drawing. If no dimension is shown the recipient must ascertain the dimension specifically from the Architect or by site measurement. Supplying this drawing in digital form is solely for convenience and no reliance may be placed on digital data. All data must be checked against hard copy. Dimensions must be checked on hard copy and not by scaling. The drawing is copyright of JUB studio. This drawing is copyright of JUB studio.


JUB studio
 122 Church Walk, London, UK, N16 8DW
 www.jubstudio.com

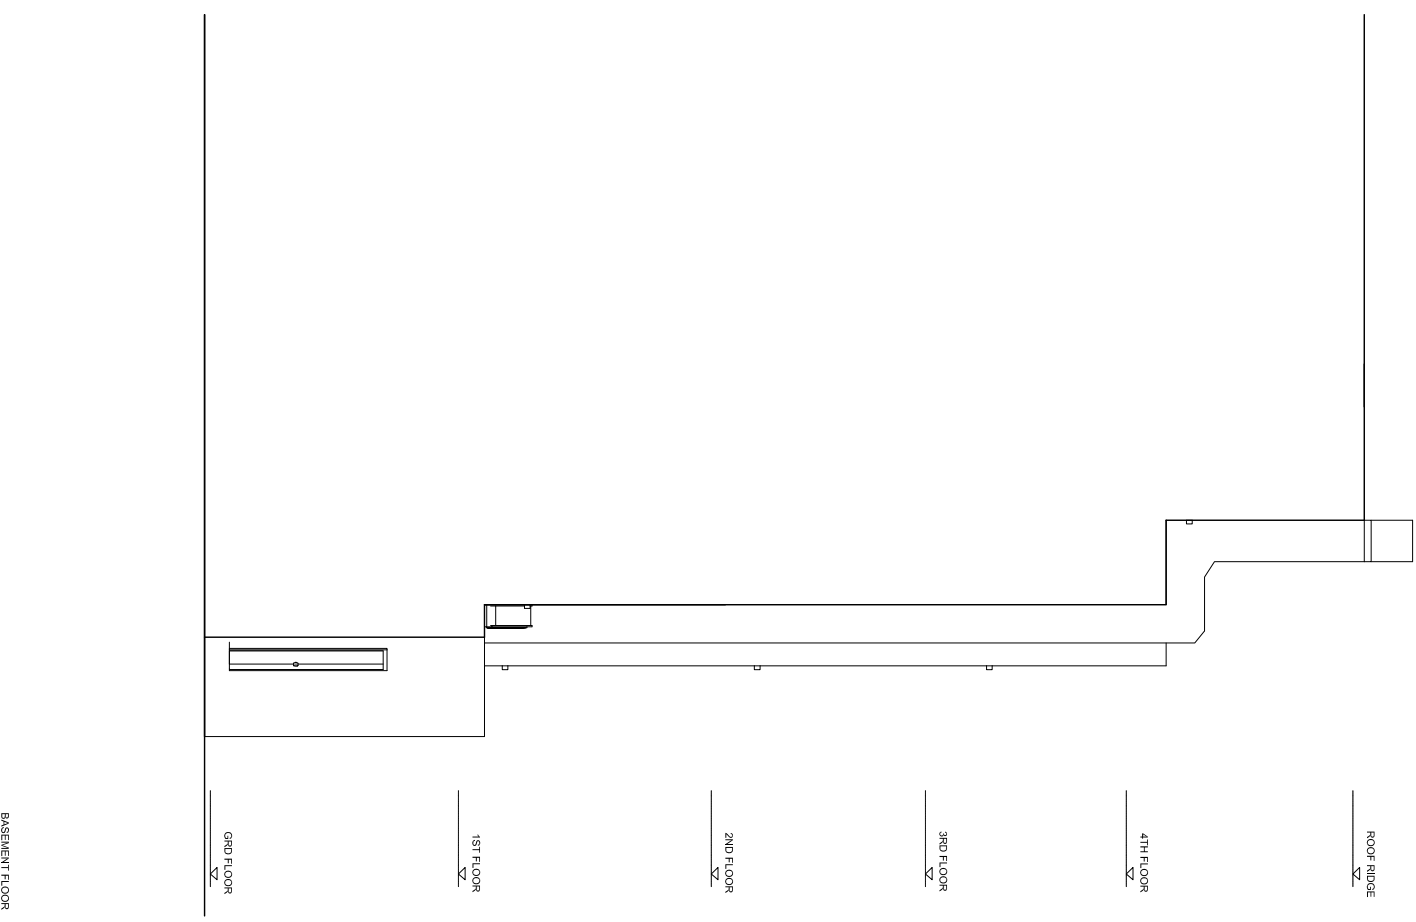

SIDE ELEVATION TO NO. 155 EXISTING
 scale 1:100

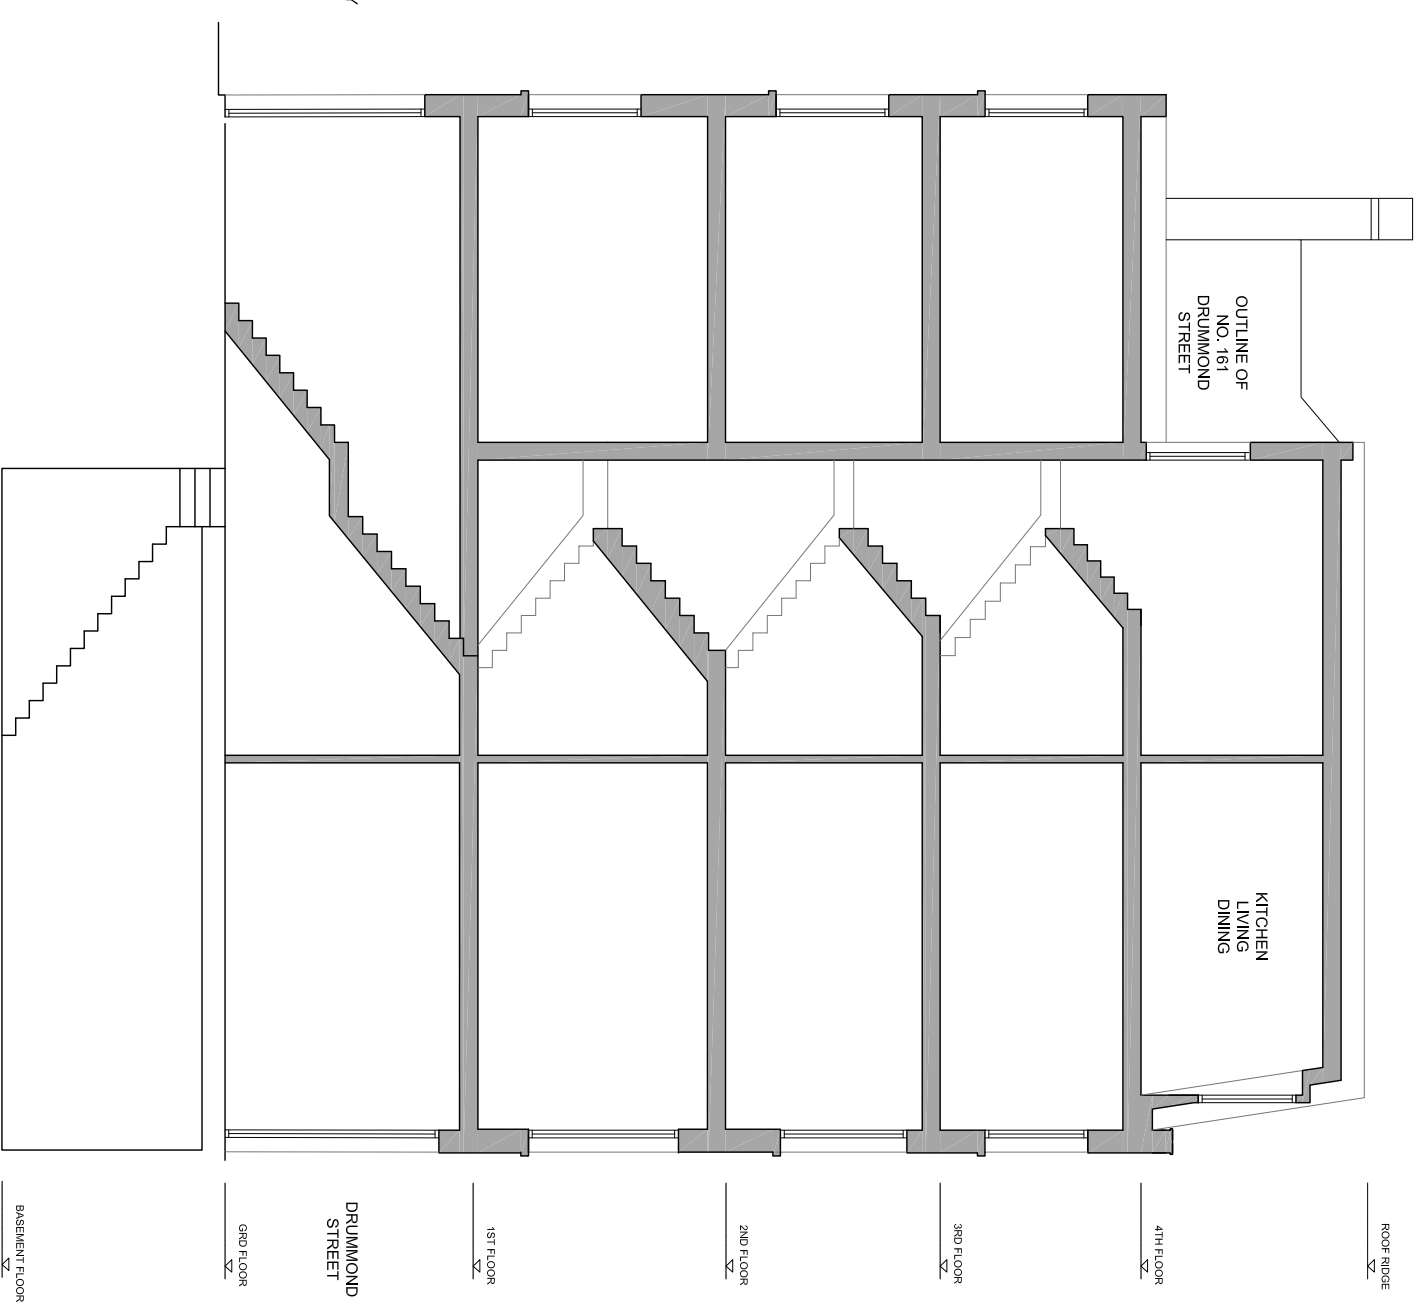

SECTION AA EXISTING
 scale 1:100

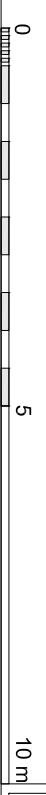

Rev	Description	Date	Dm	CHK
20160630	AB	JH		

Project
 159 DRUMMOND STREET
 LONDON
 NW1 2PB

Purpose of Issue
 FEASIBILITY

Drawing Title
 SIDE ELEVATION AND SECTION EXISTING

Scale
 1:100@A3
Drawn By
 AB
Project No.
 A-GA-04
Drawing No.
 0067
Revision