


NOTES


JUB studio take no responsibility for any dimensions obtained by scaling from this drawing. If no dimension is shown the recipient must ascertain the dimension specifically from the Architect or by site measurement. Supplying this drawing in digital form is solely for convenience and no reliance may be placed on digital data. All data must be checked against hard copy. Dimensions must be checked on the original paper drawing and not on the Architect's model. This drawing is copyright of JUB studio.

JUB studio


122 Church Walk, London, UK, N16 5DW
www.jubstudio.com

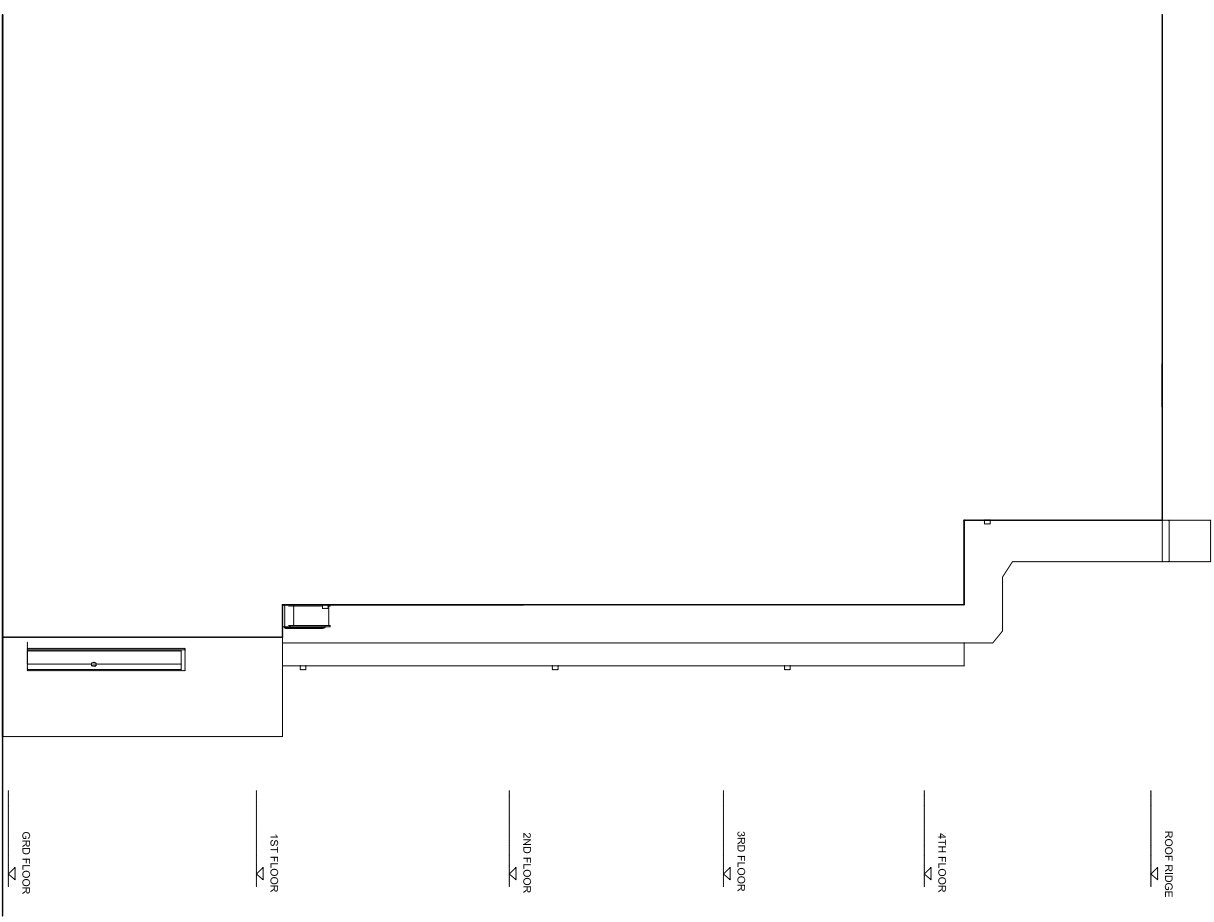

SIDE ELEVATION TO NO. 155 PROPOSED
scale 1:100

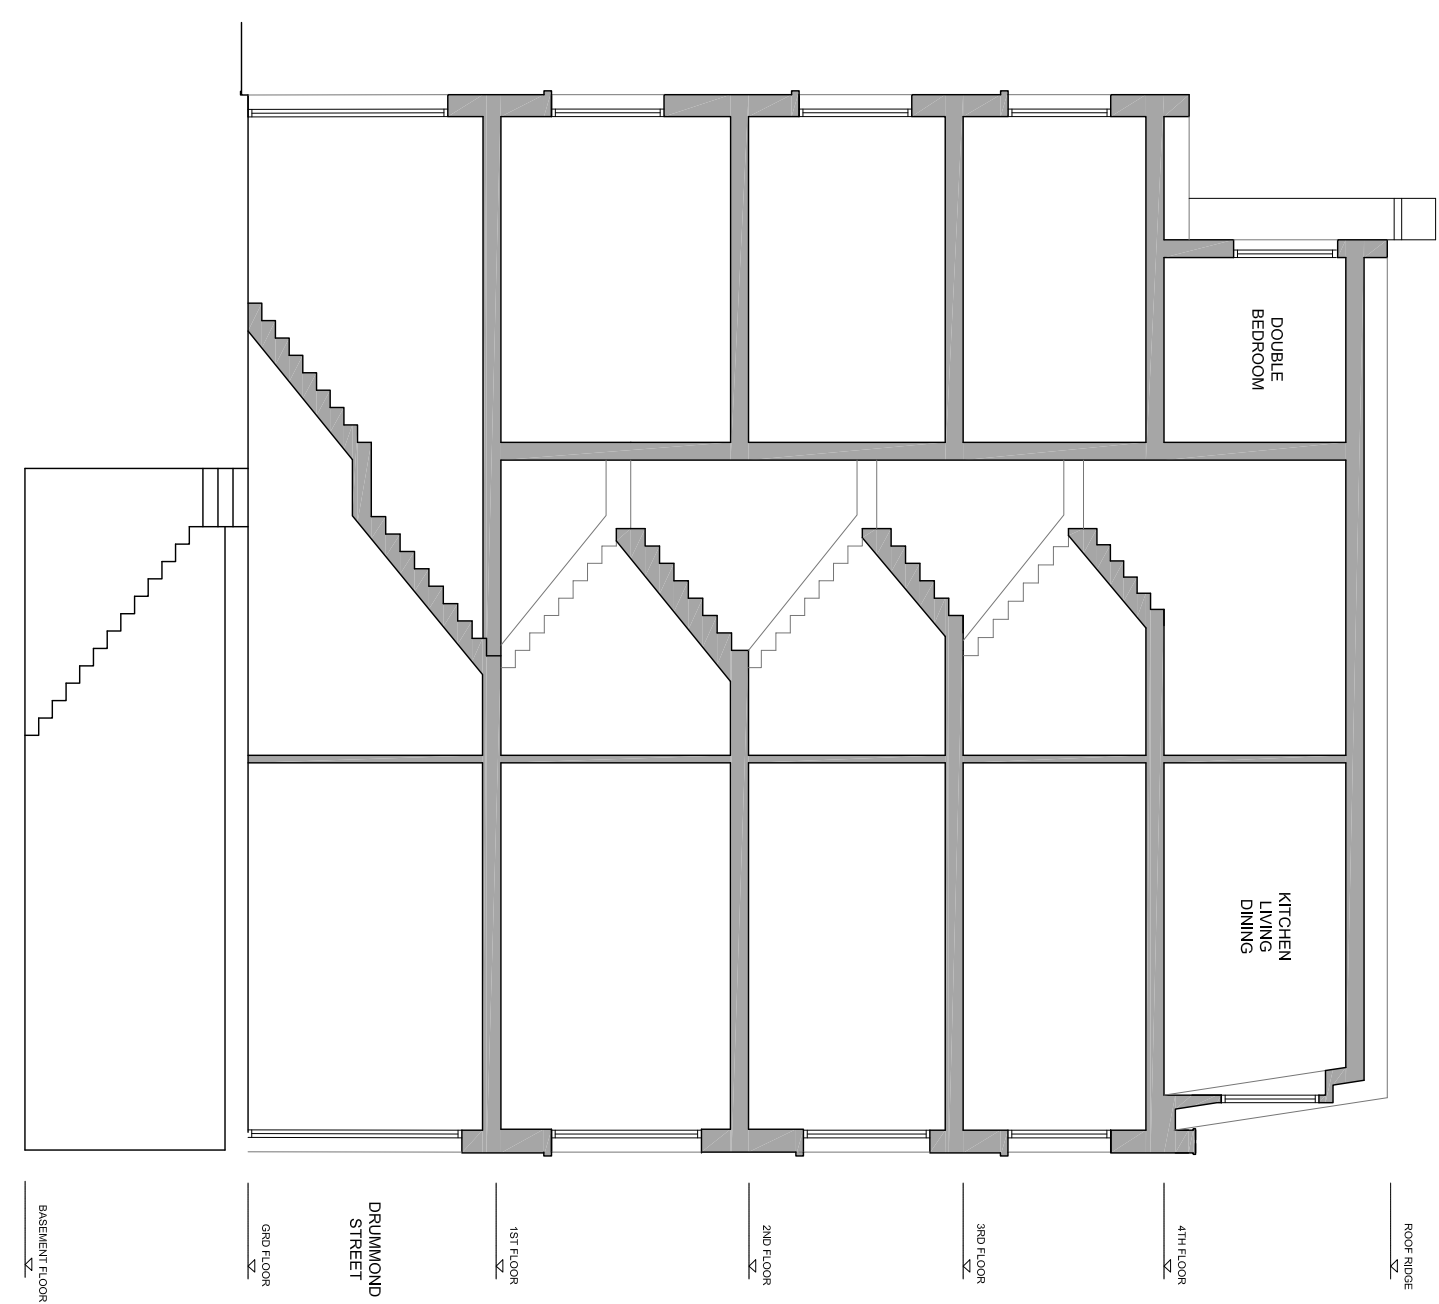

SECTION AA PROPOSED
scale 1:100

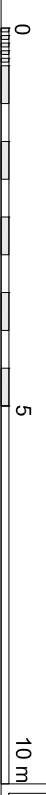

Rev	Description	Date	Dm	CHK
20160630	AB	JH		

Purpose of Issue
FEASIBILITY

Project
**159 DRUMMOND STREET
LONDON
NW1 2PB**

Drawing Title
ELEVATIONS AND SECTIONS PROPOSED

Scale
1:100@A3
AB
Project No. Drawing No. Revision
0067 A-GA-07