


18-19 Jockeys Fields, WC1R.  
Proposed New Metal Balustrade at Level 3 and Level 4

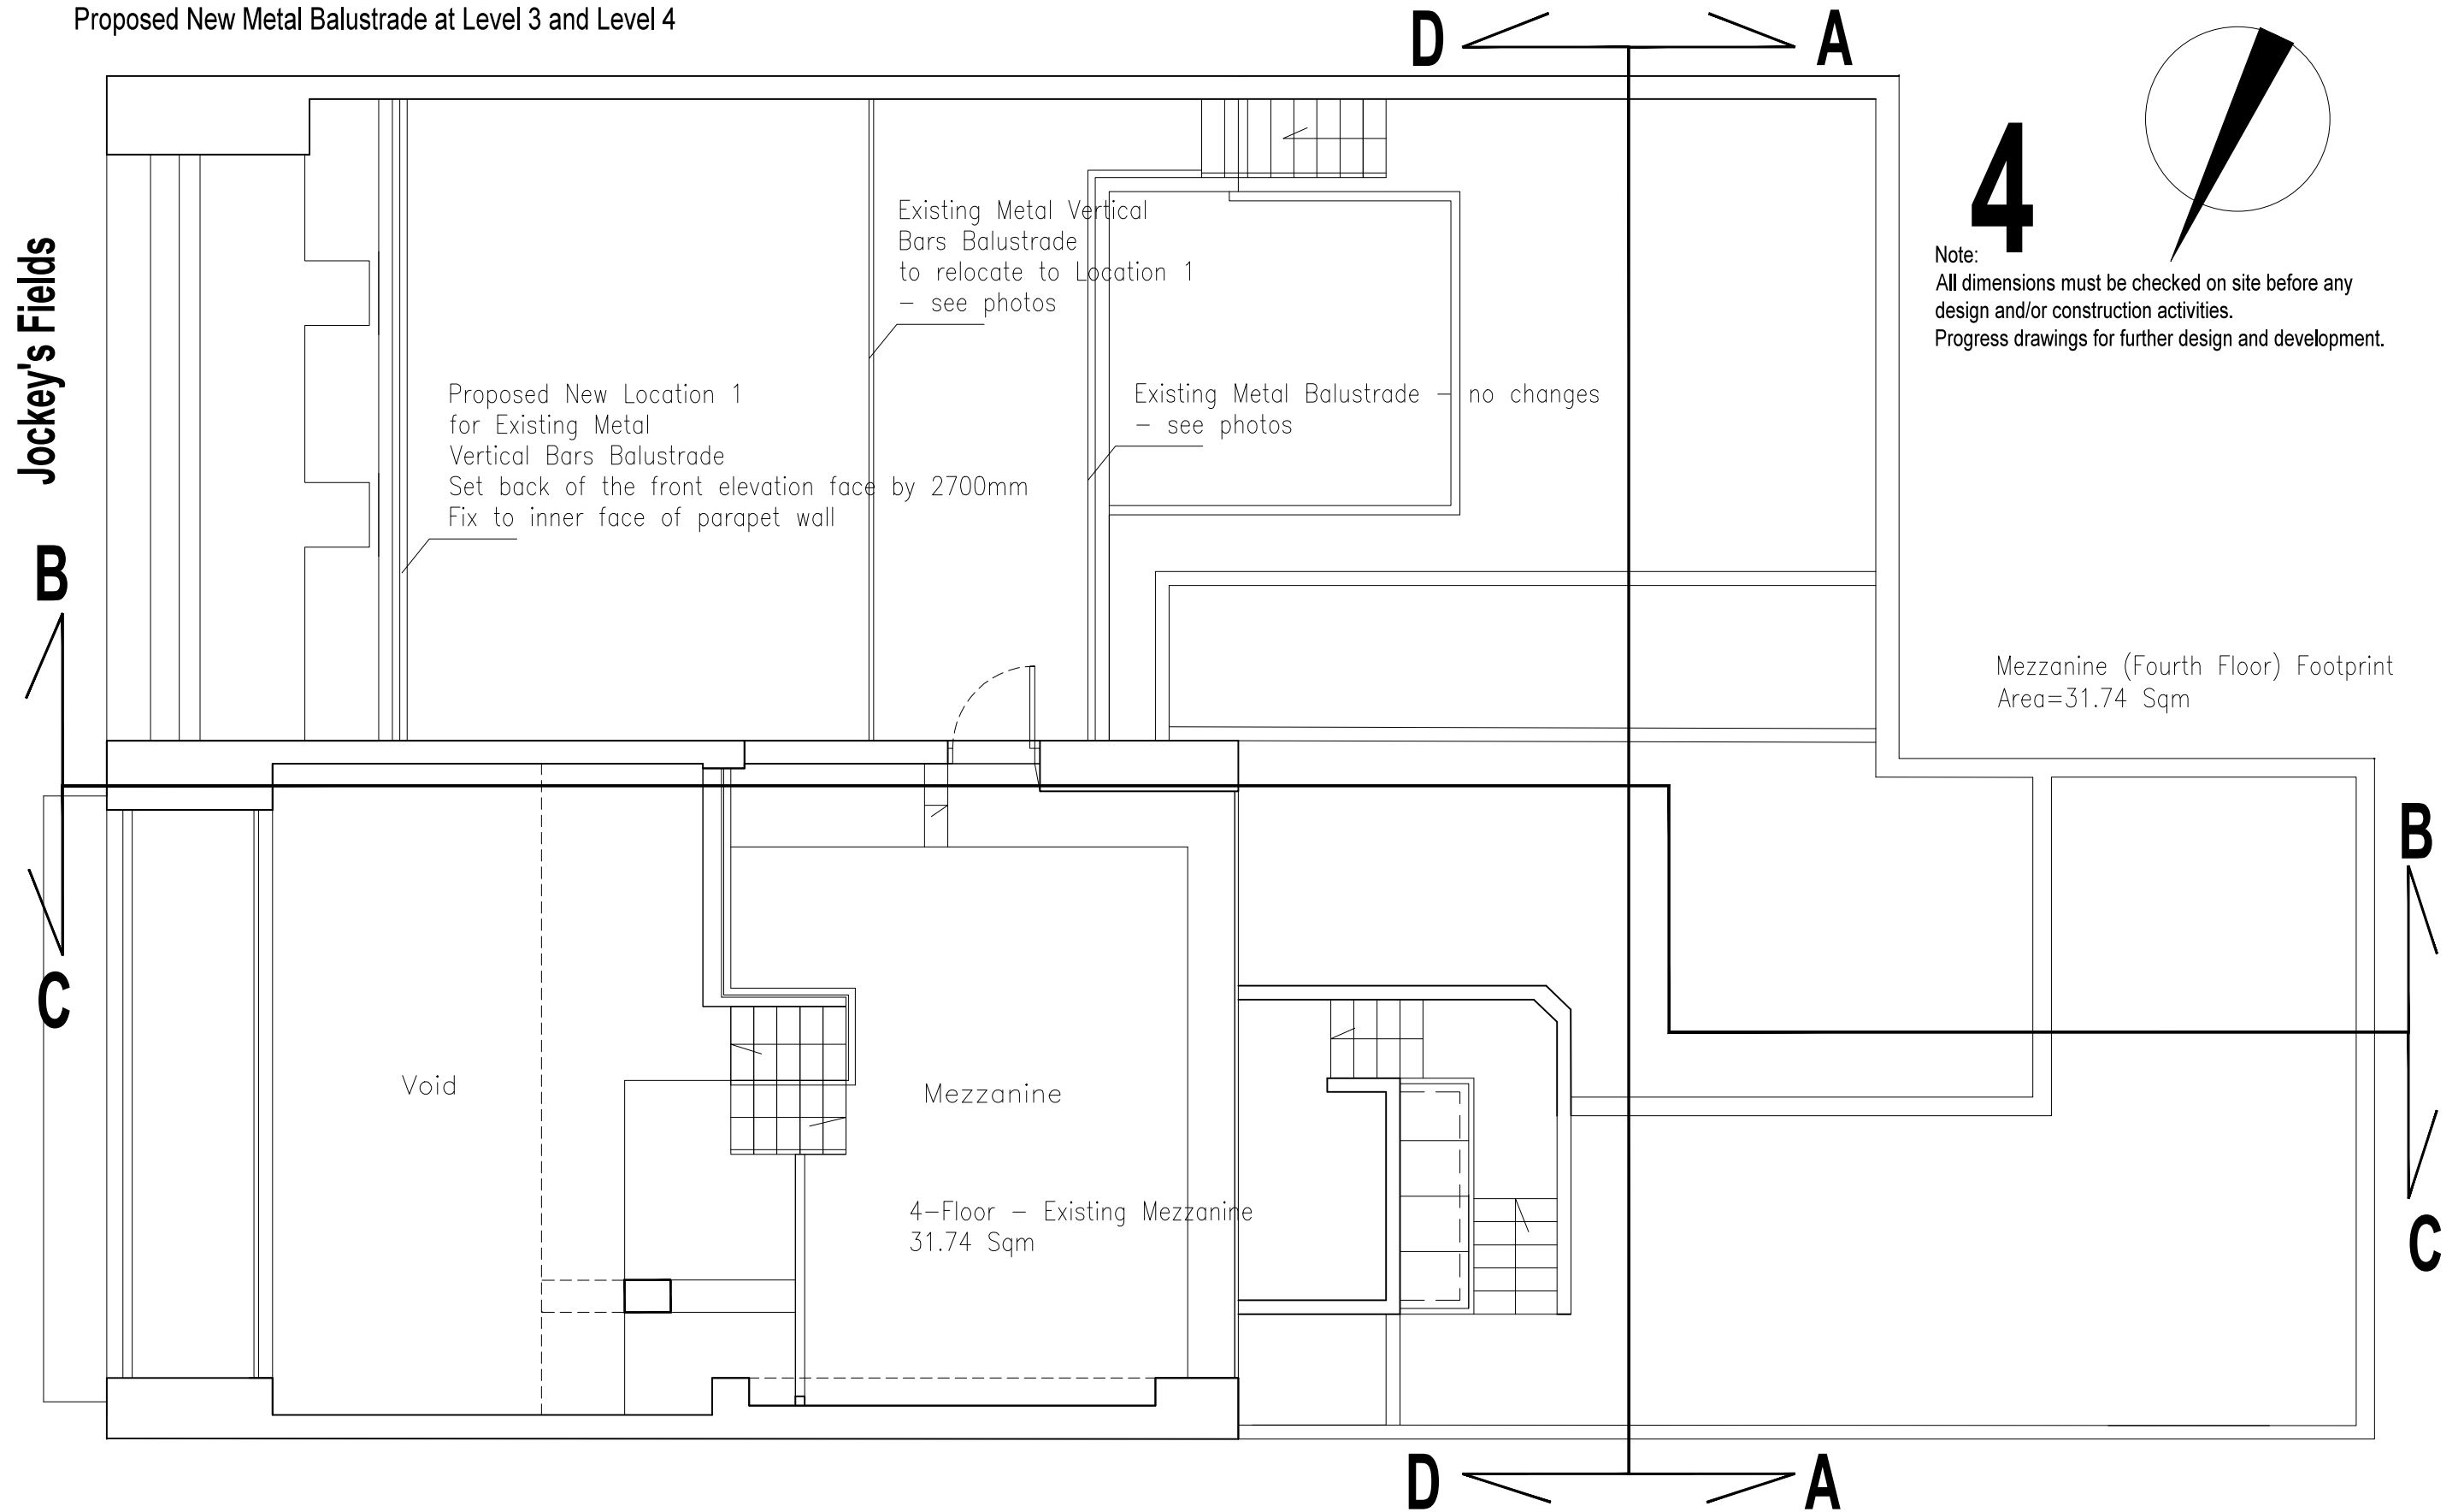

Note:  
All dimensions must be checked on site before any design and/or construction activities.  
Progress drawings for further design and development.

Mezzanine (Fourth Floor) Footprint  
Area=31.74 Sqm

Mezzanine

4-Floor - Existing Mezzanine  
31.74 Sqm

Void