



18-19 Jockey's Fields

B

C

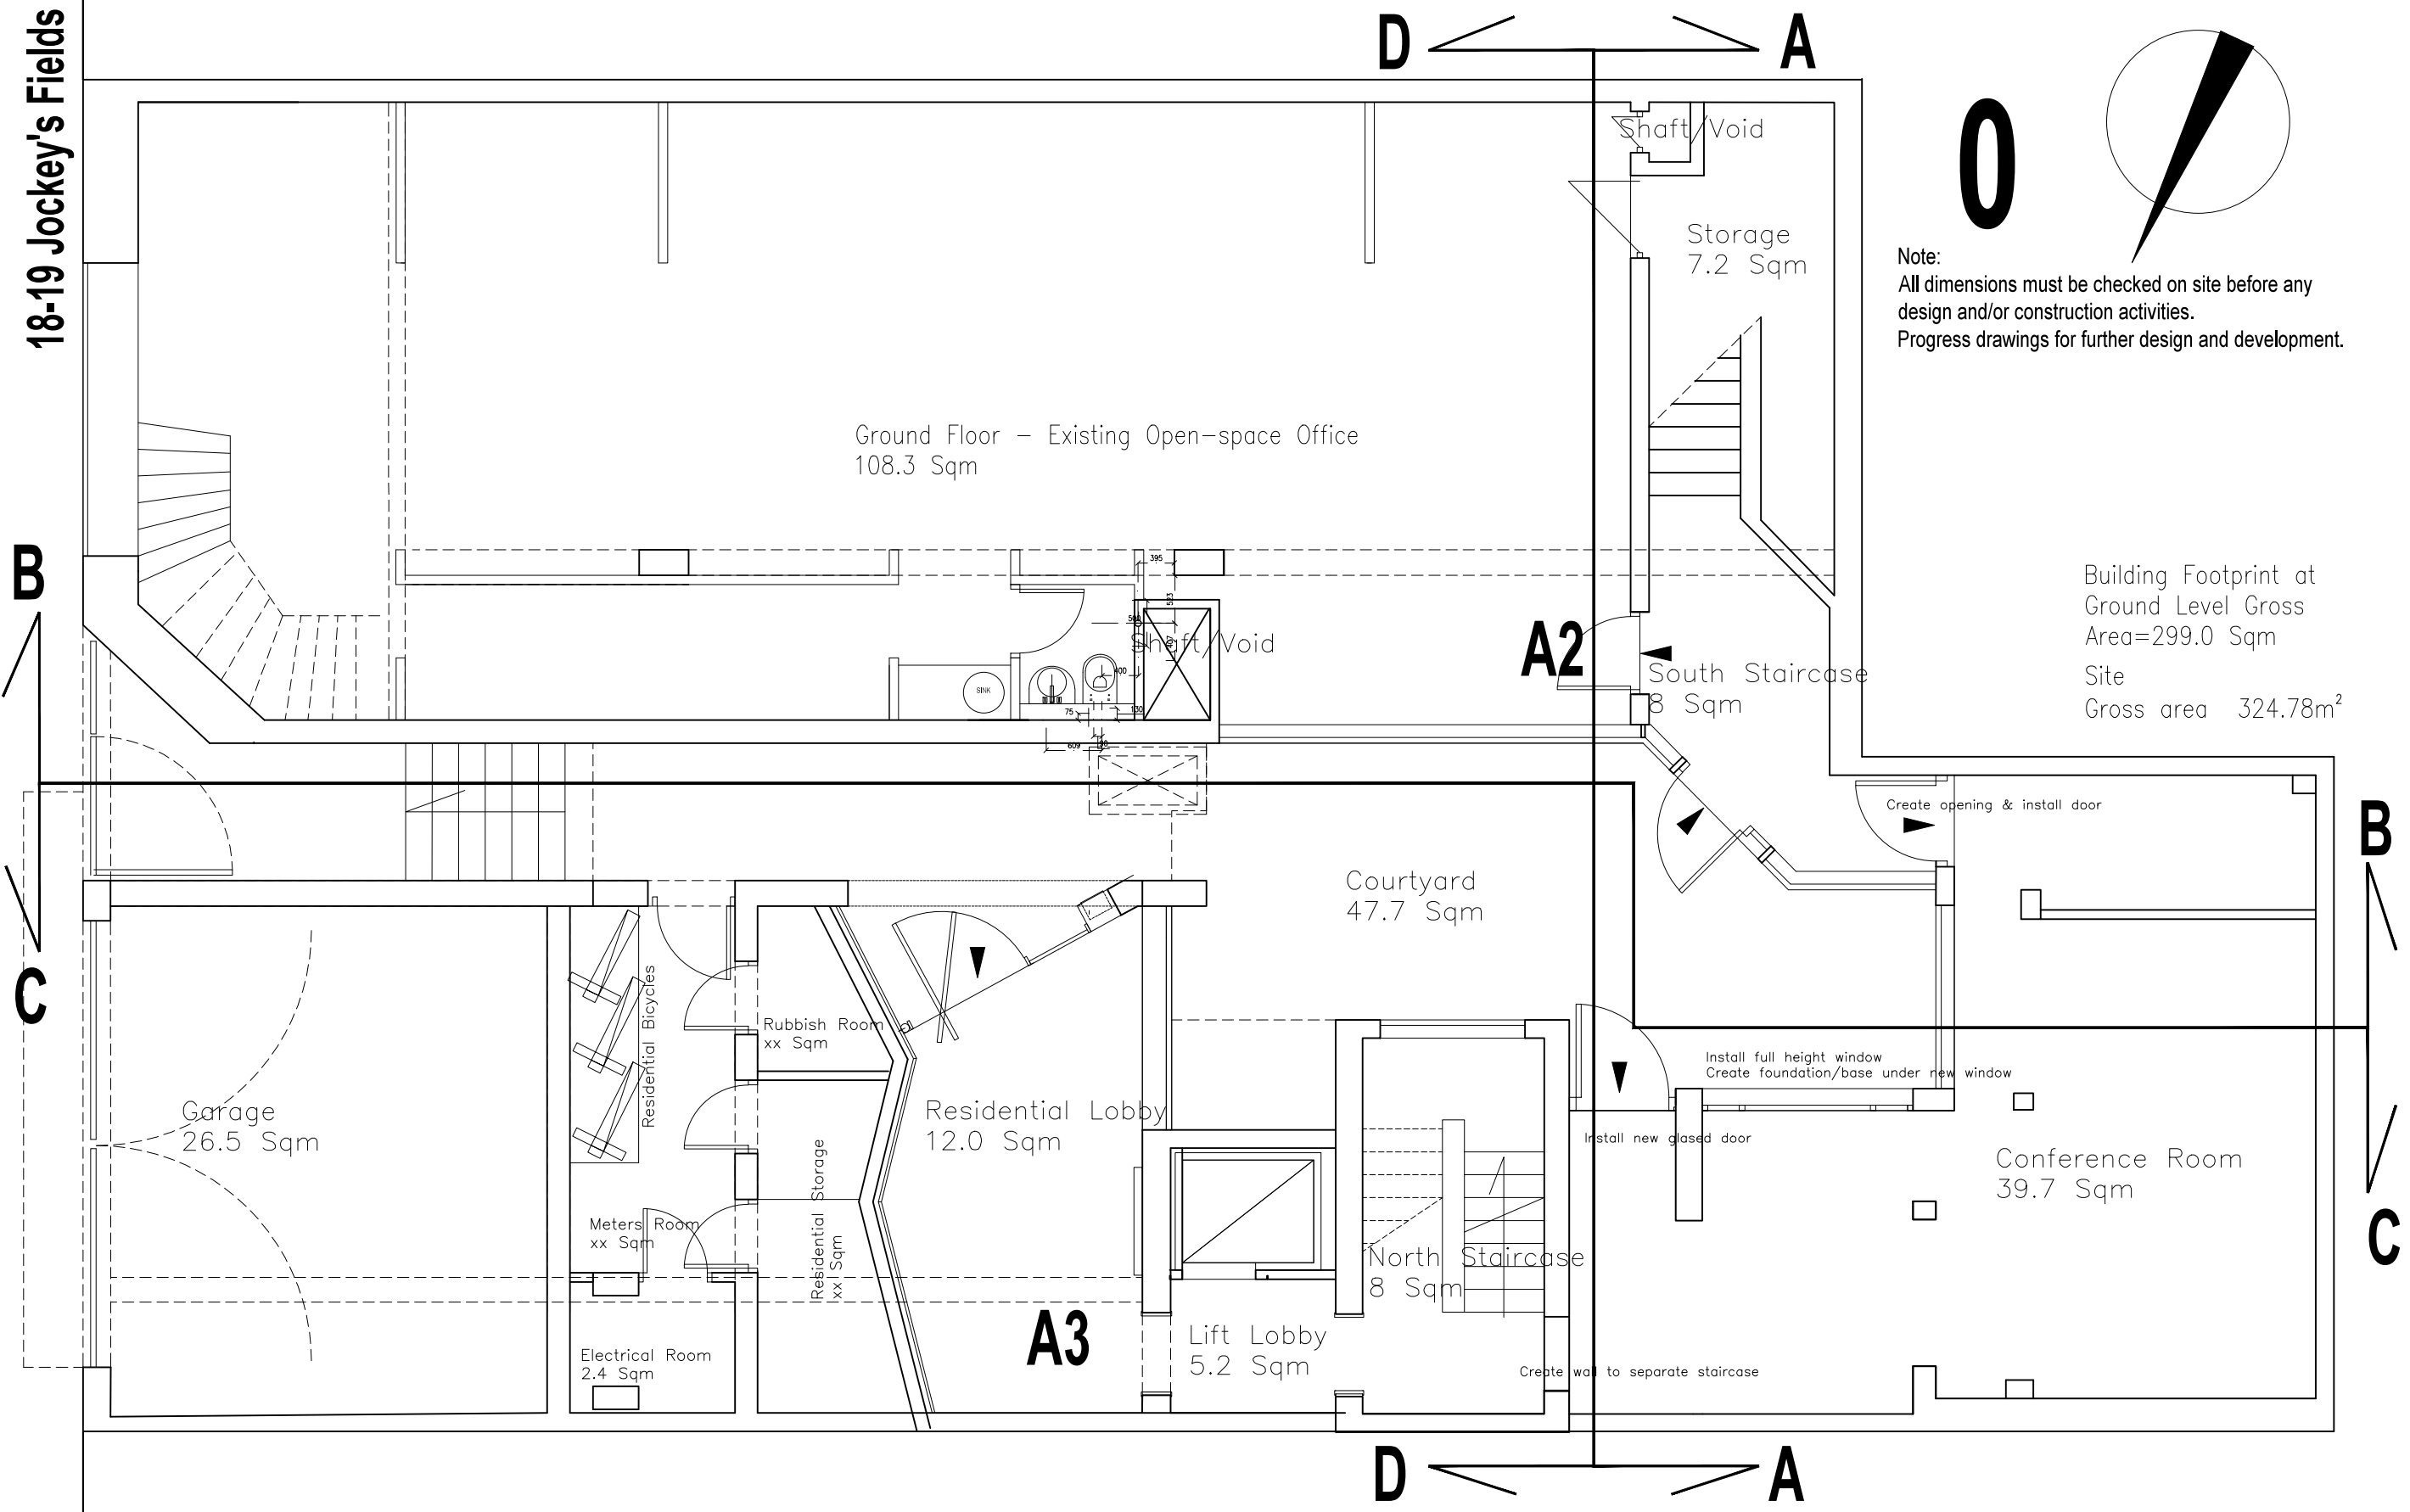

0

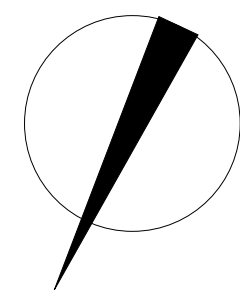

Note:
All dimensions must be checked on site before any
design and/or construction activities.
Progress drawings for further design and development.