


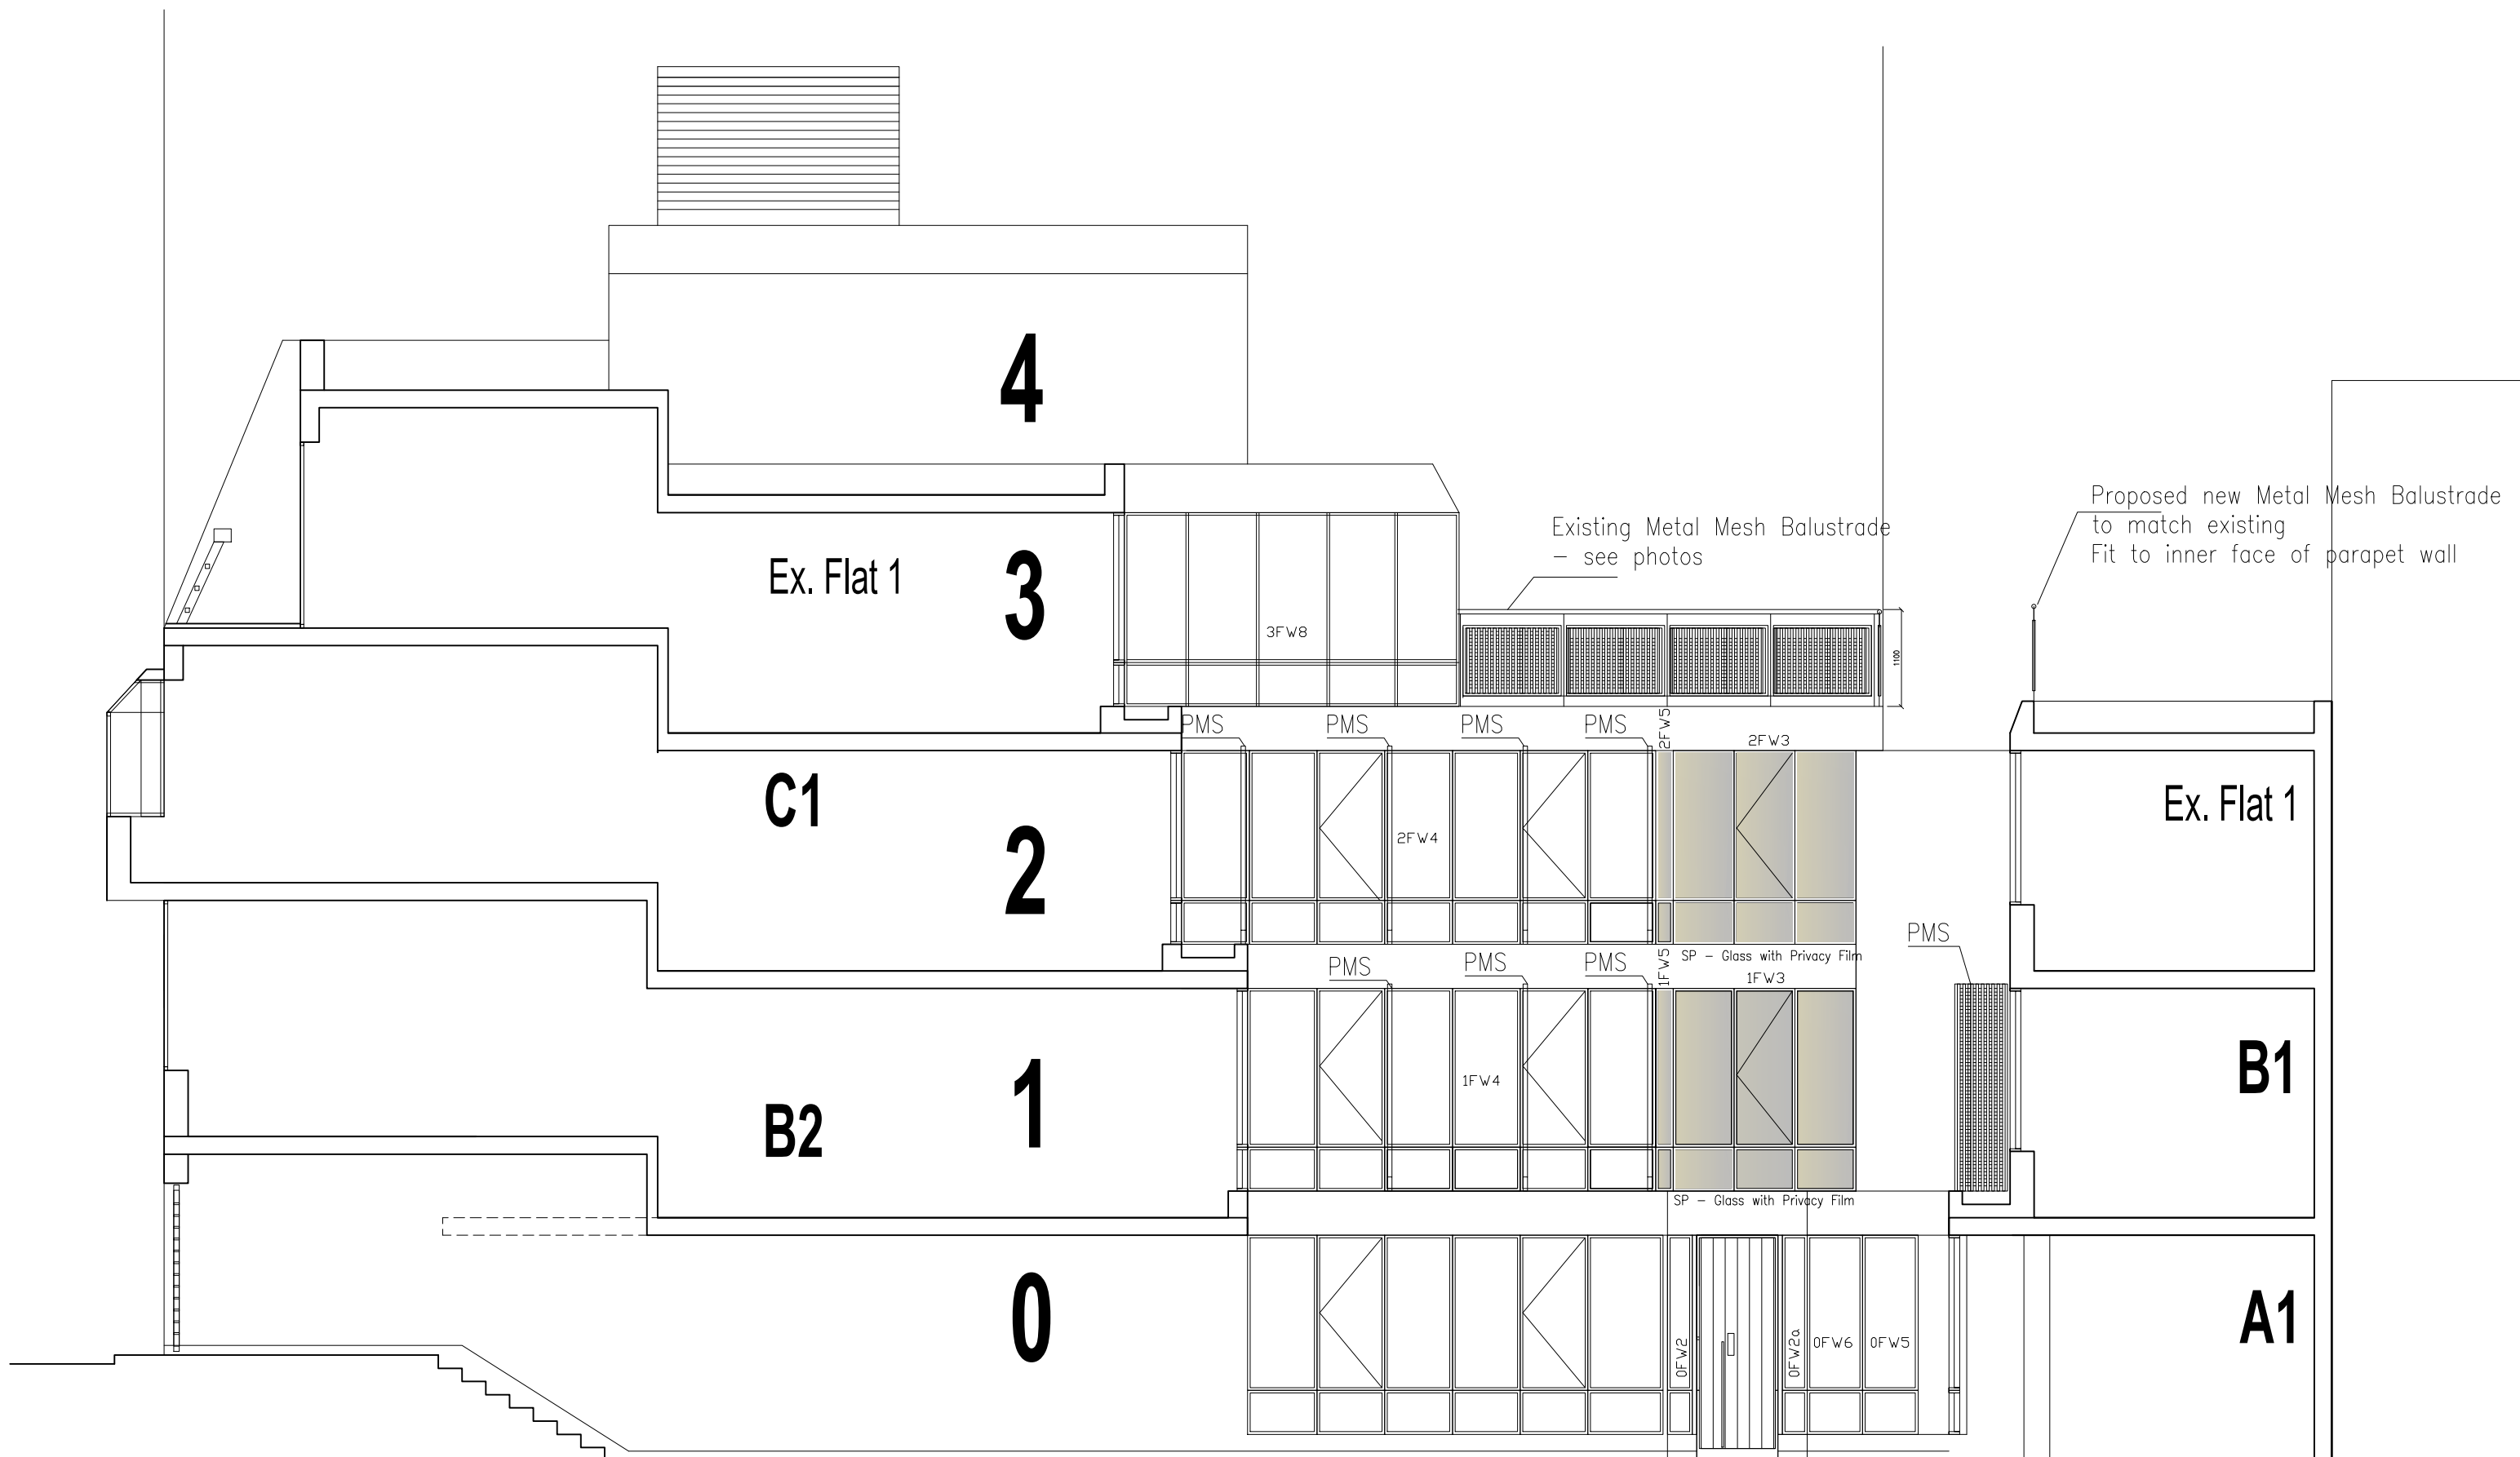

18-19 Jockeys Fields, WC1R, London
 Windows Replacement & Balustrades Addition
 1:70 @ A3
 Update/Variation Sep 2015

Courtyard South Elevation Section B-B