




1 BOUNDARY DETAIL  
9701 Steel railings to pavement - Typical Section

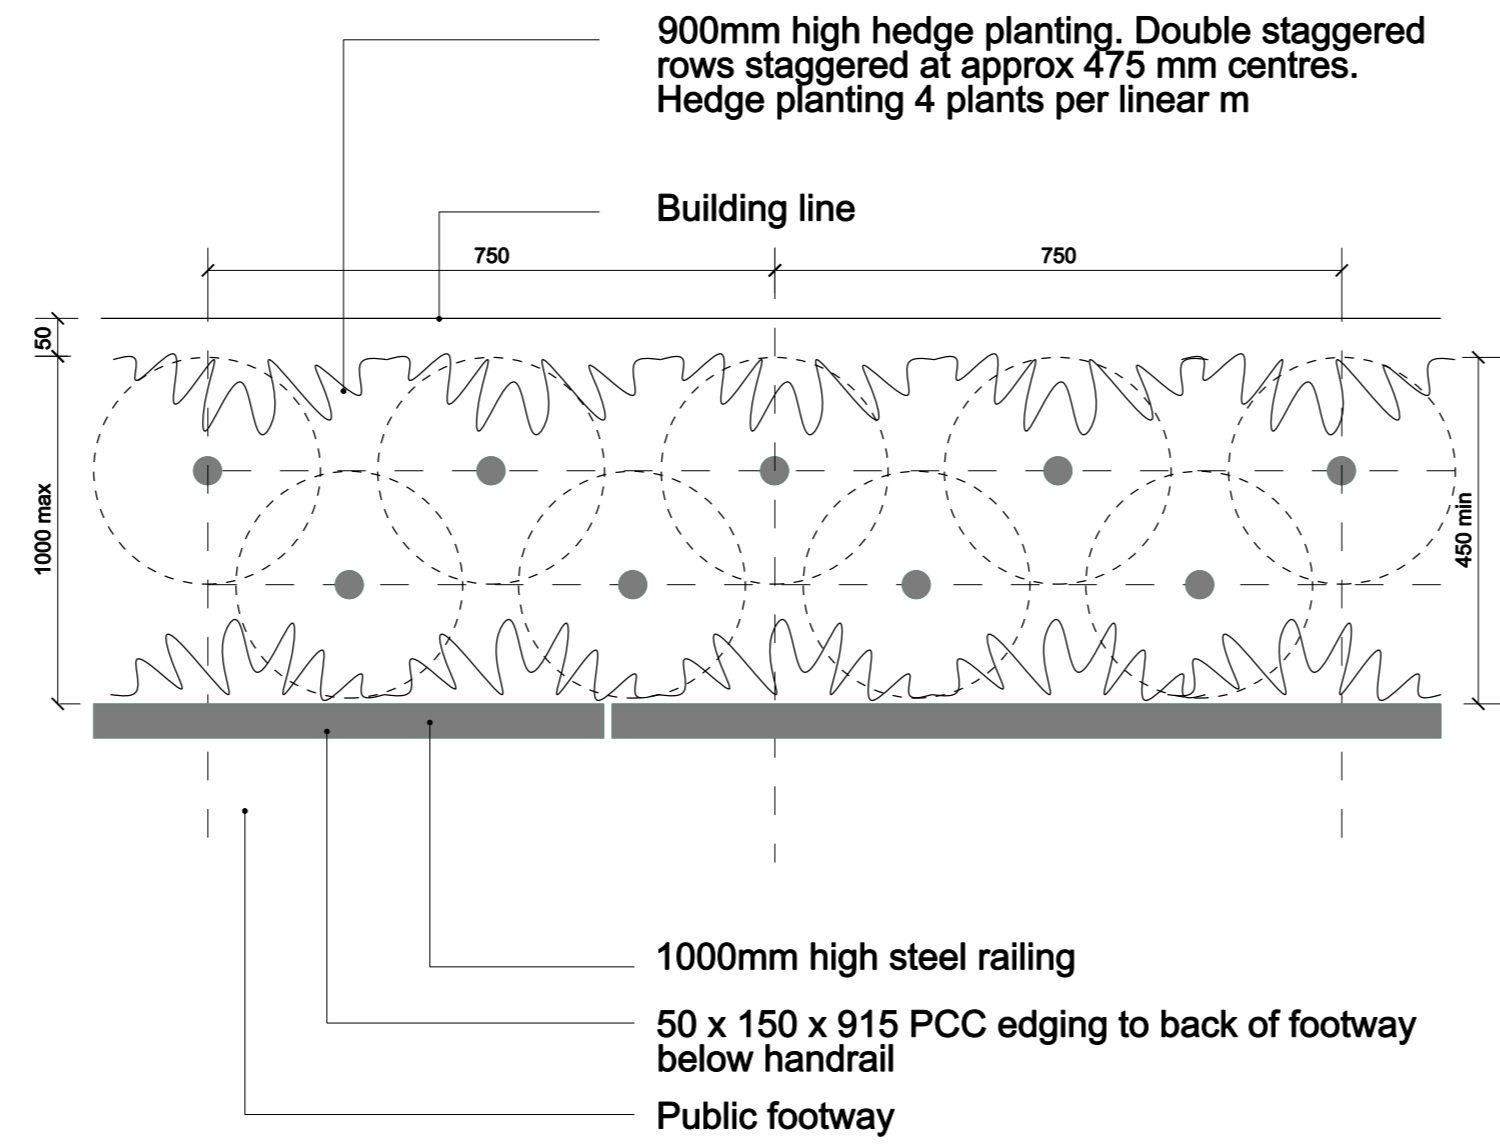


2 BOUNDARY DETAILS  
9701 Steel railings to pavement - Typical Plan

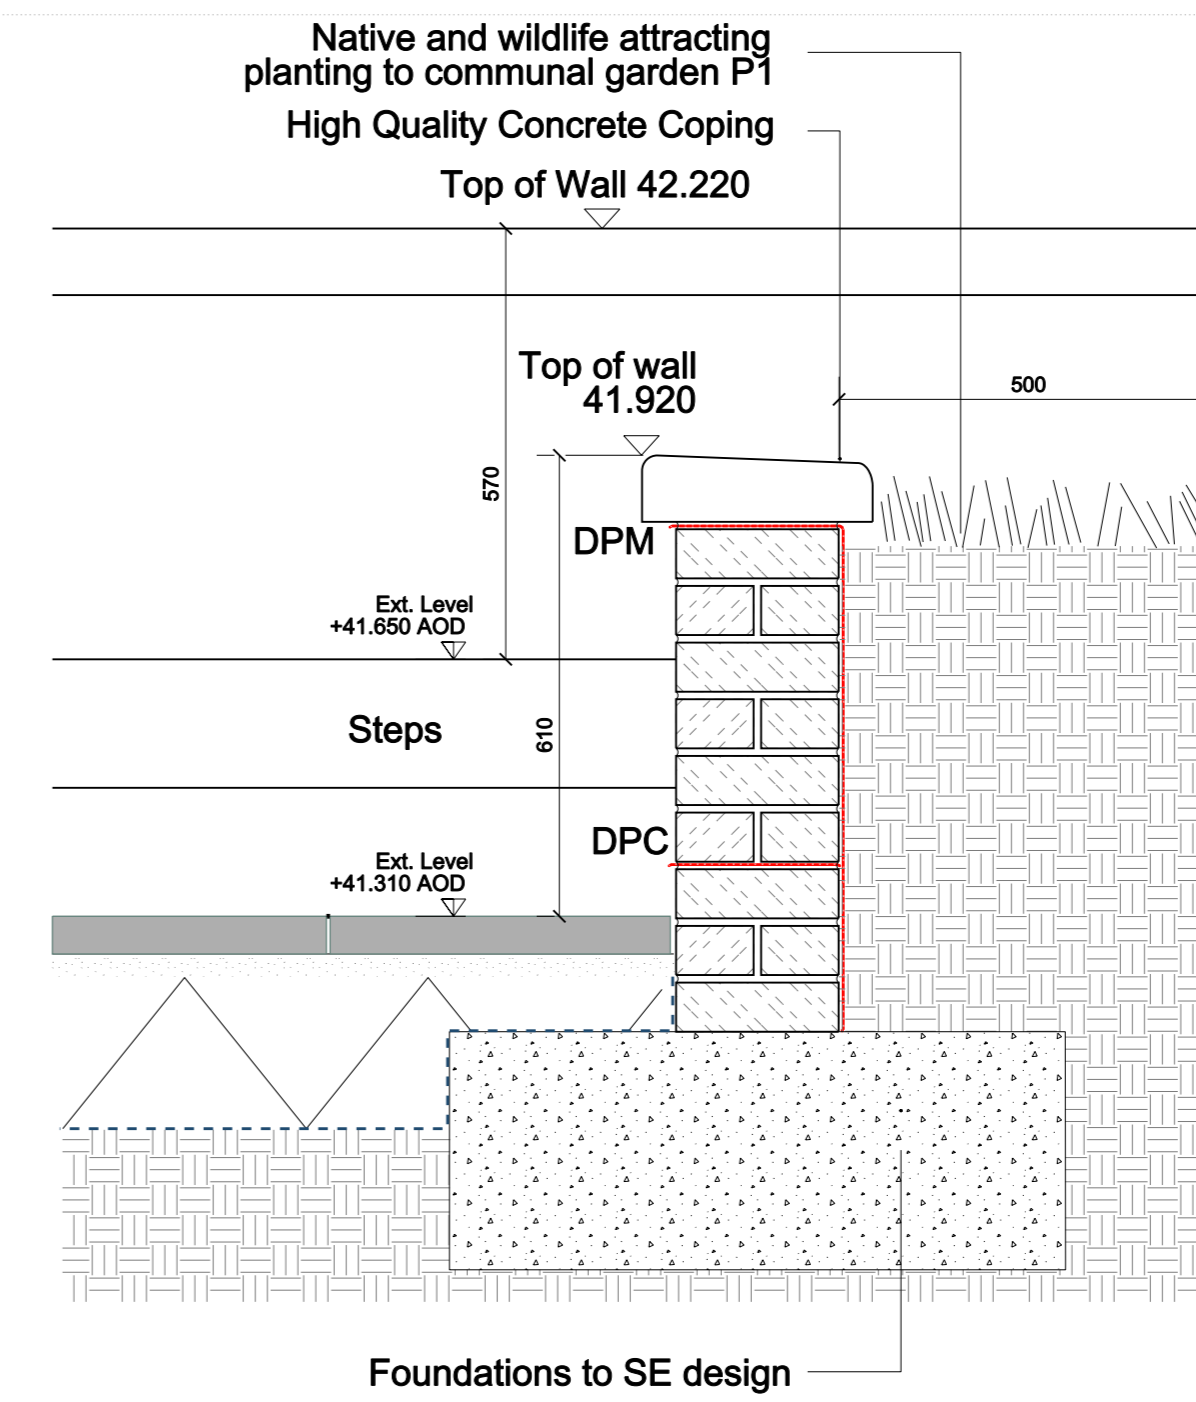


3 EDGING DETAIL  
9701 Masonry retaining wall

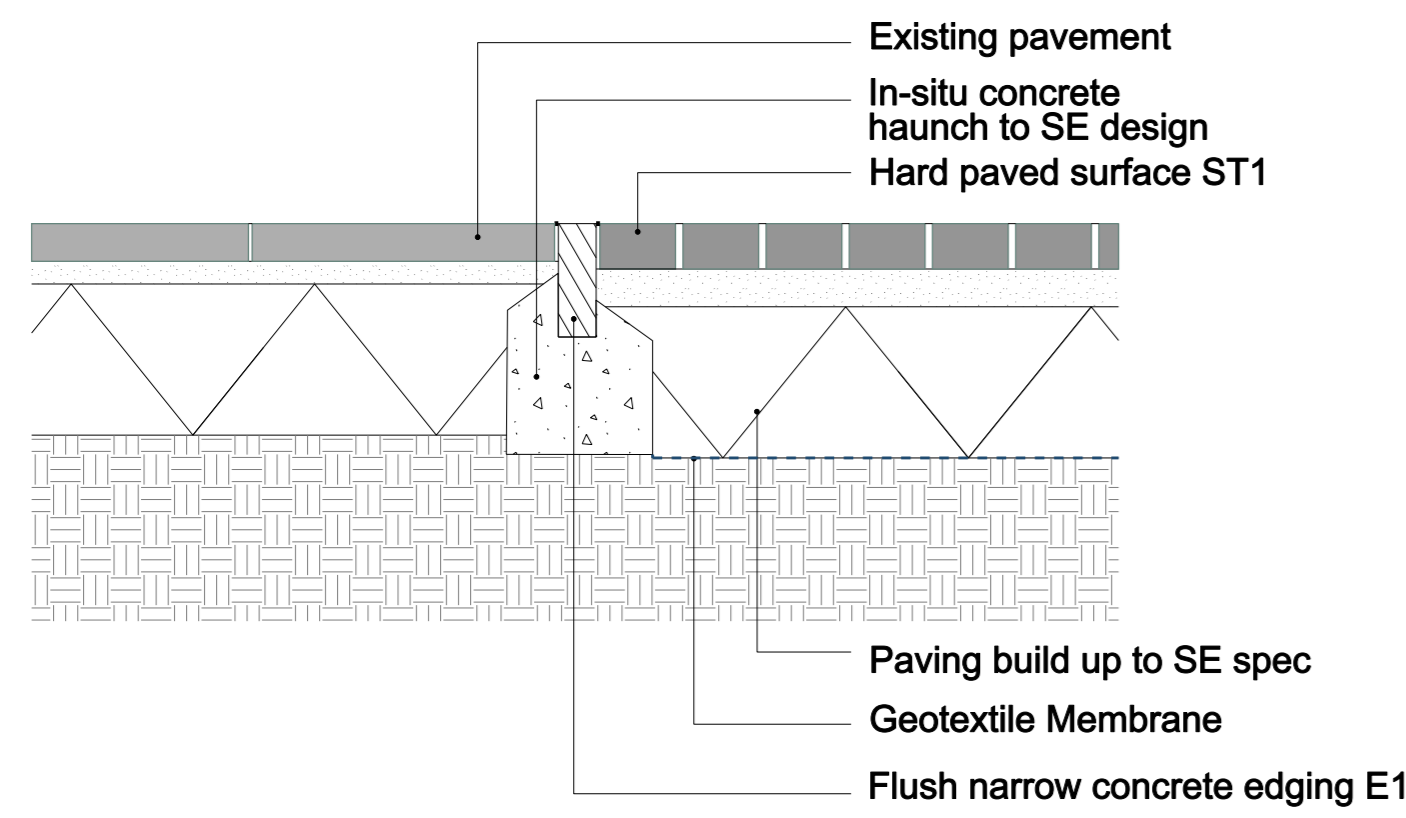


4 EDGING DETAIL  
9701 Private paving to public paving

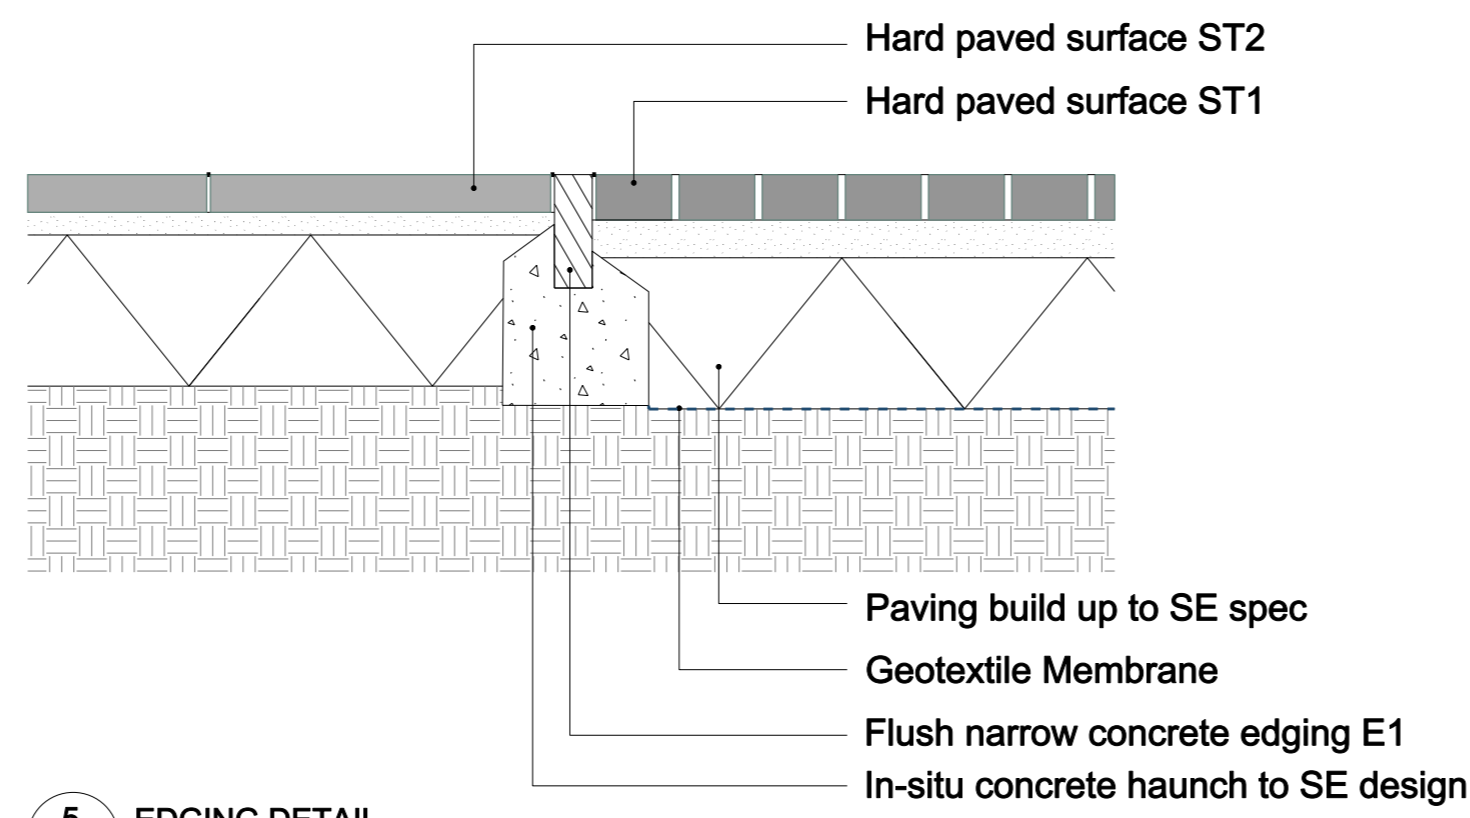


5 EDGING DETAIL  
9701 Private paving to courtyard

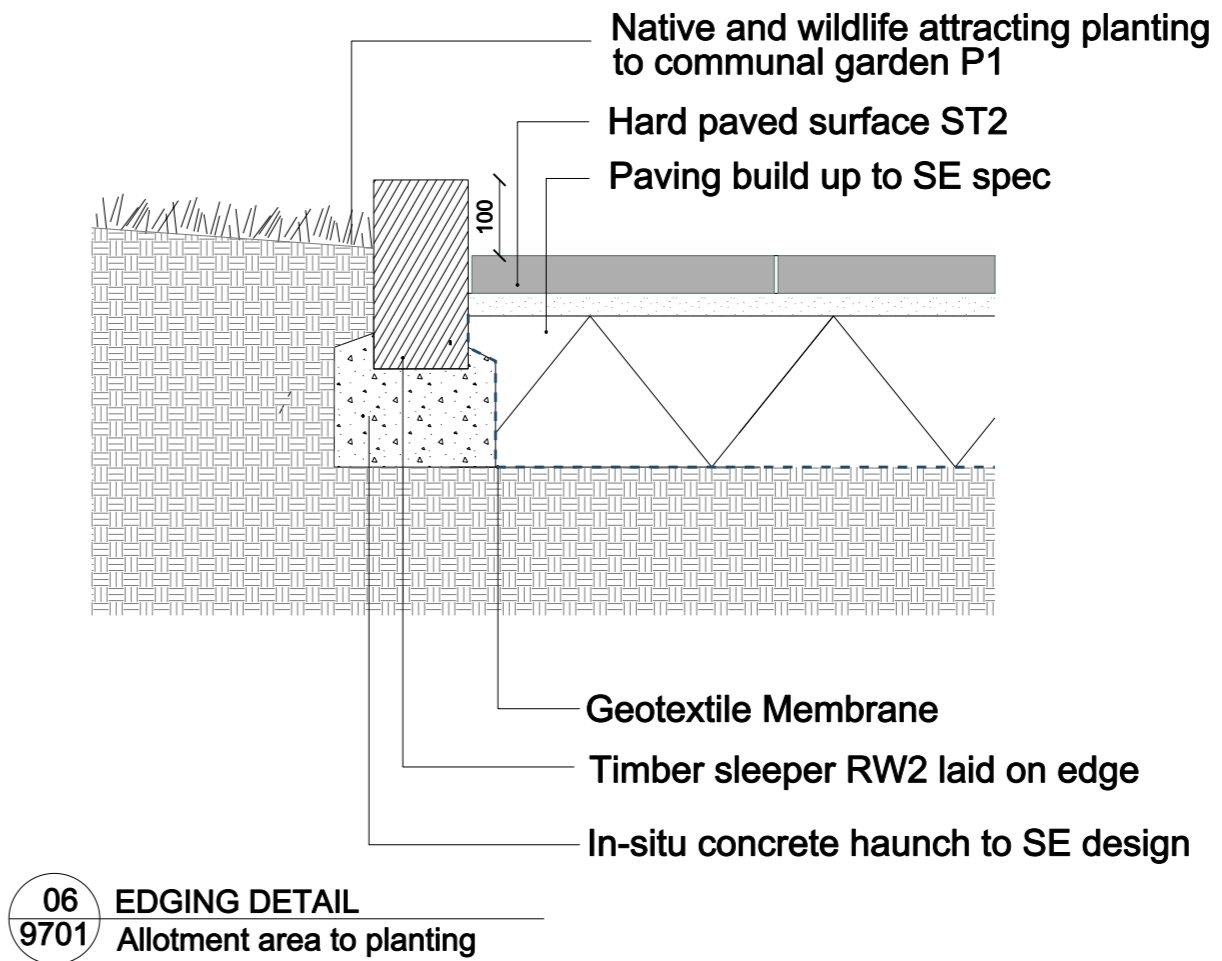


6 EDGING DETAIL  
9701 Allotment area to planting

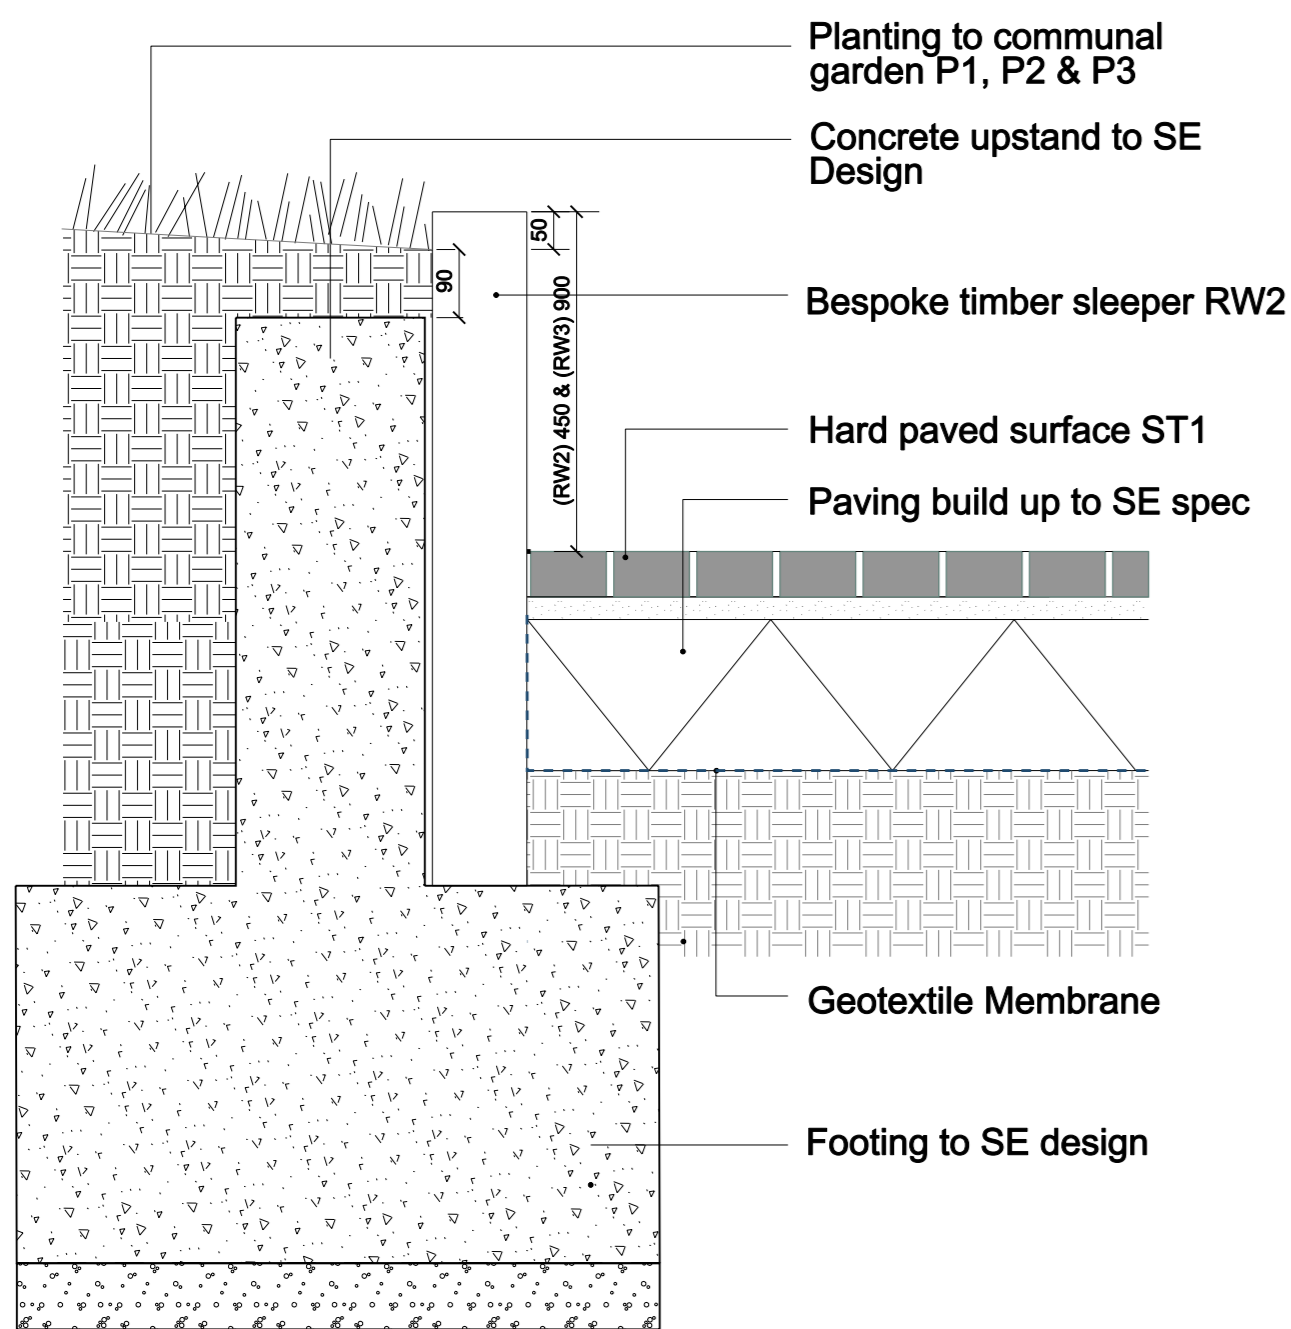

7 EDGING DETAIL  
9701 Timber sleeper retaining wall

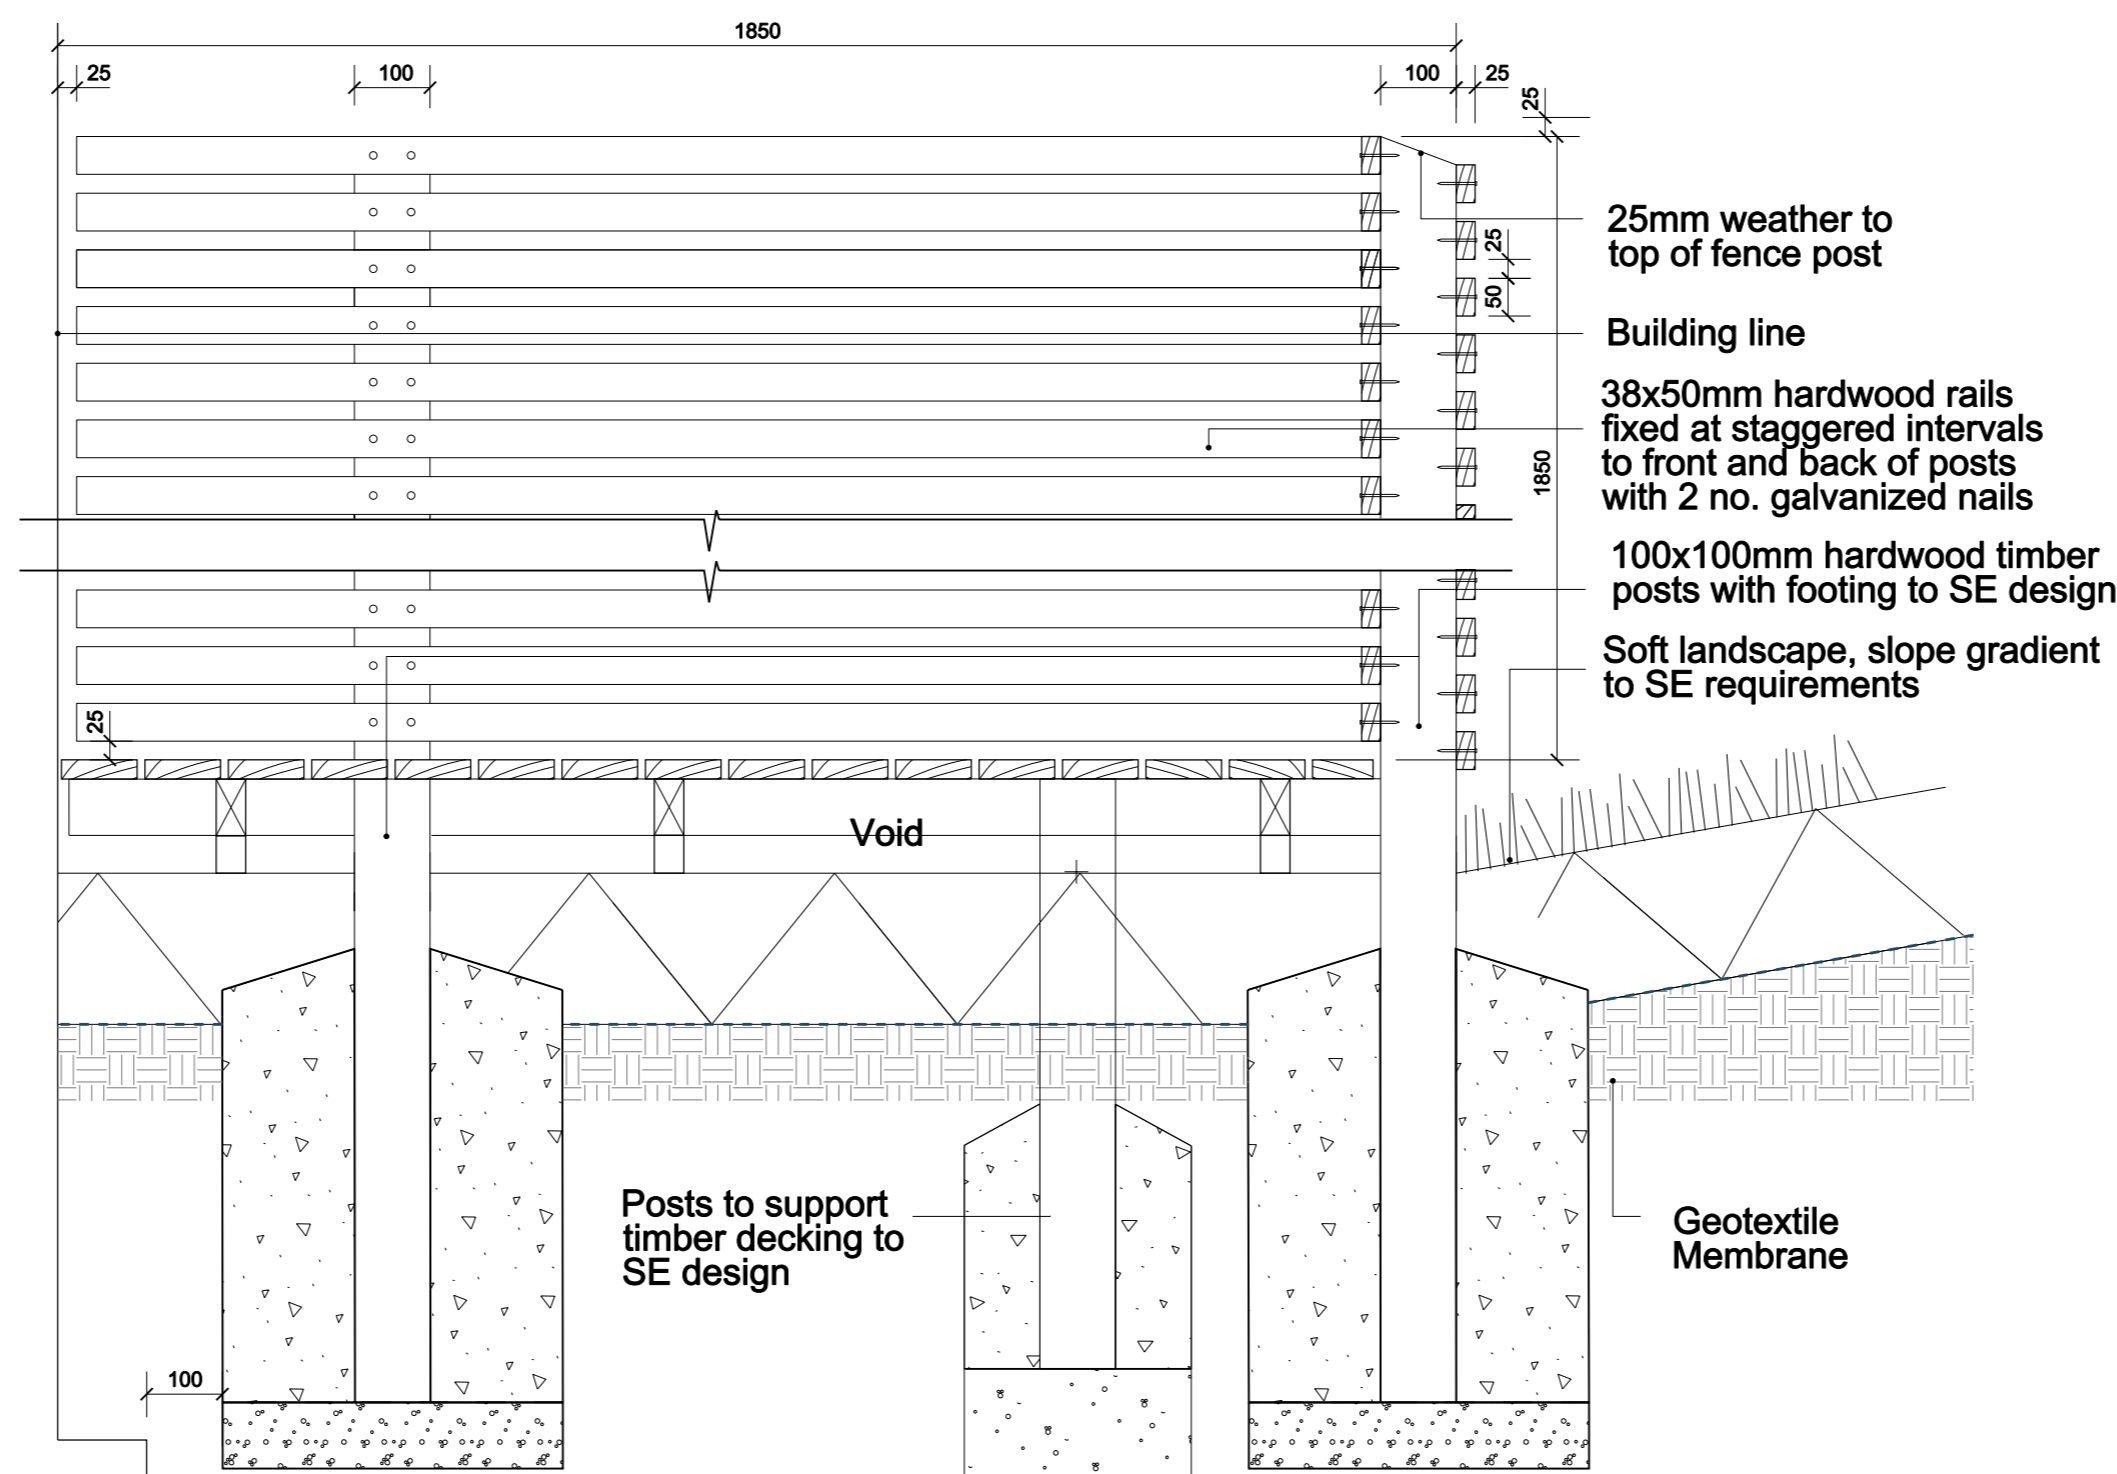

8 TIMBER FENCE  
9701 Between units

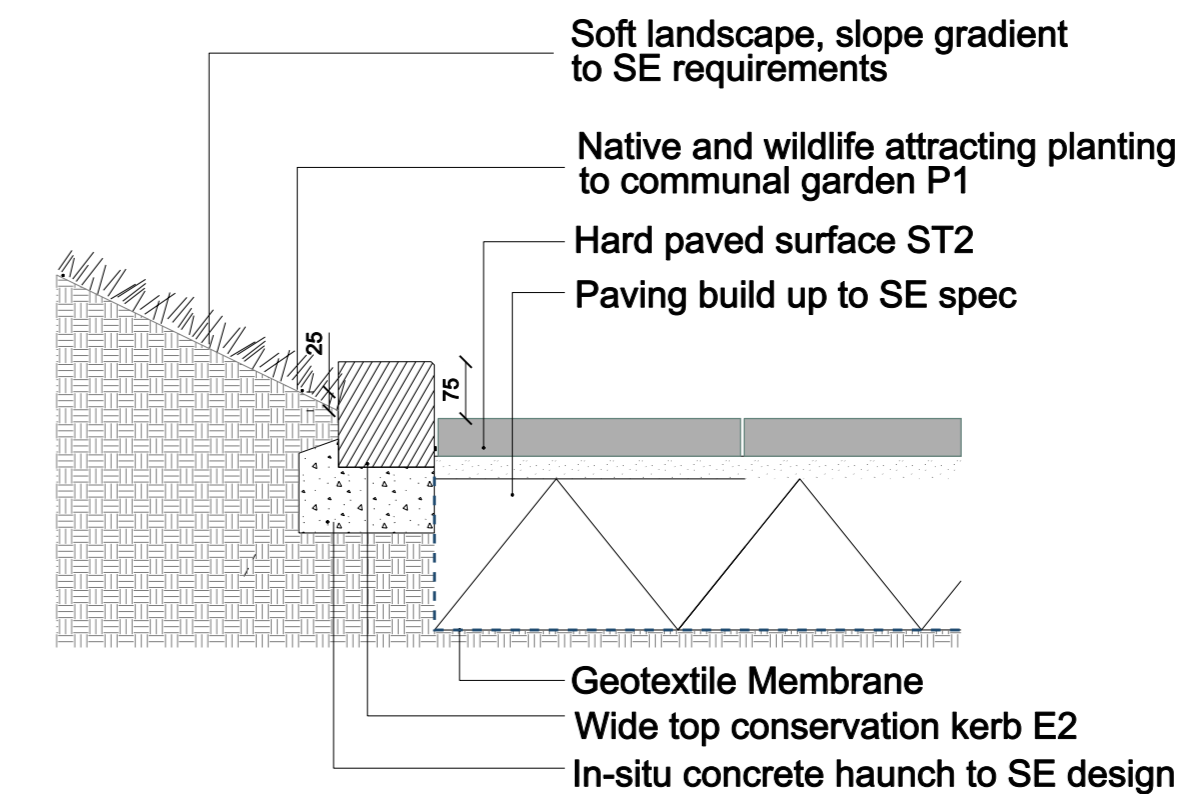

10 EDGING DETAIL  
9701 Private paving to planting

Notes:-  
Do not scale from drawings unless by agreement with HTA.  
Use figured dimensions only.  
Check all dimensions on site prior to commencing the works.  
Drawing to be read in conjunction with other relevant consultant information.  
This drawing is the copyright of HTA Design LLP, and must not be copied or reproduced in part, or in whole, without the express permission of HTA Design LLP.  
Drawing to be read in conjunction with outline specification.

Drawing Notes:-

Legend:-

revision	date	drawn	description
C	08.09.15	JC	Issued for construction
B	24.08.15	JC	Notes Amended, sleeper wall changed for SE detail, det. 03 amended
A	27.07.15	JC	Additional Details
-	13.04.15	VME	Initial Issue

FOR CONSTRUCTION

PRIMUS  
Willingham Terrace Camden NW5 2UY  
client / job name

Landscape  
drawing title Details

WTC AA 14-9701

drawing number revision

job reference scale 1:10 @ A1

PLL-WTC VME

(0m 200mm 400mm 600mm 800mm 1m)

hta 106-110 Kentish Town Road London UK NW1 9PX  
P (020) 7485 8555 F (020) 7485 1232 info@hta.co.uk