



Do not scale from drawings unless by agreement with HTA. Use figured dimensions only. Check all dimensions on site prior to commencing the works. Drawing to be read in conjunction with other relevant consultants information.


This drawing is the copyright of HTA Architects Ltd and must not be copied or reproduced in part, or in whole, without the express permission of HTA Architects Ltd. Drawing to be read in conjunction with outline specification.

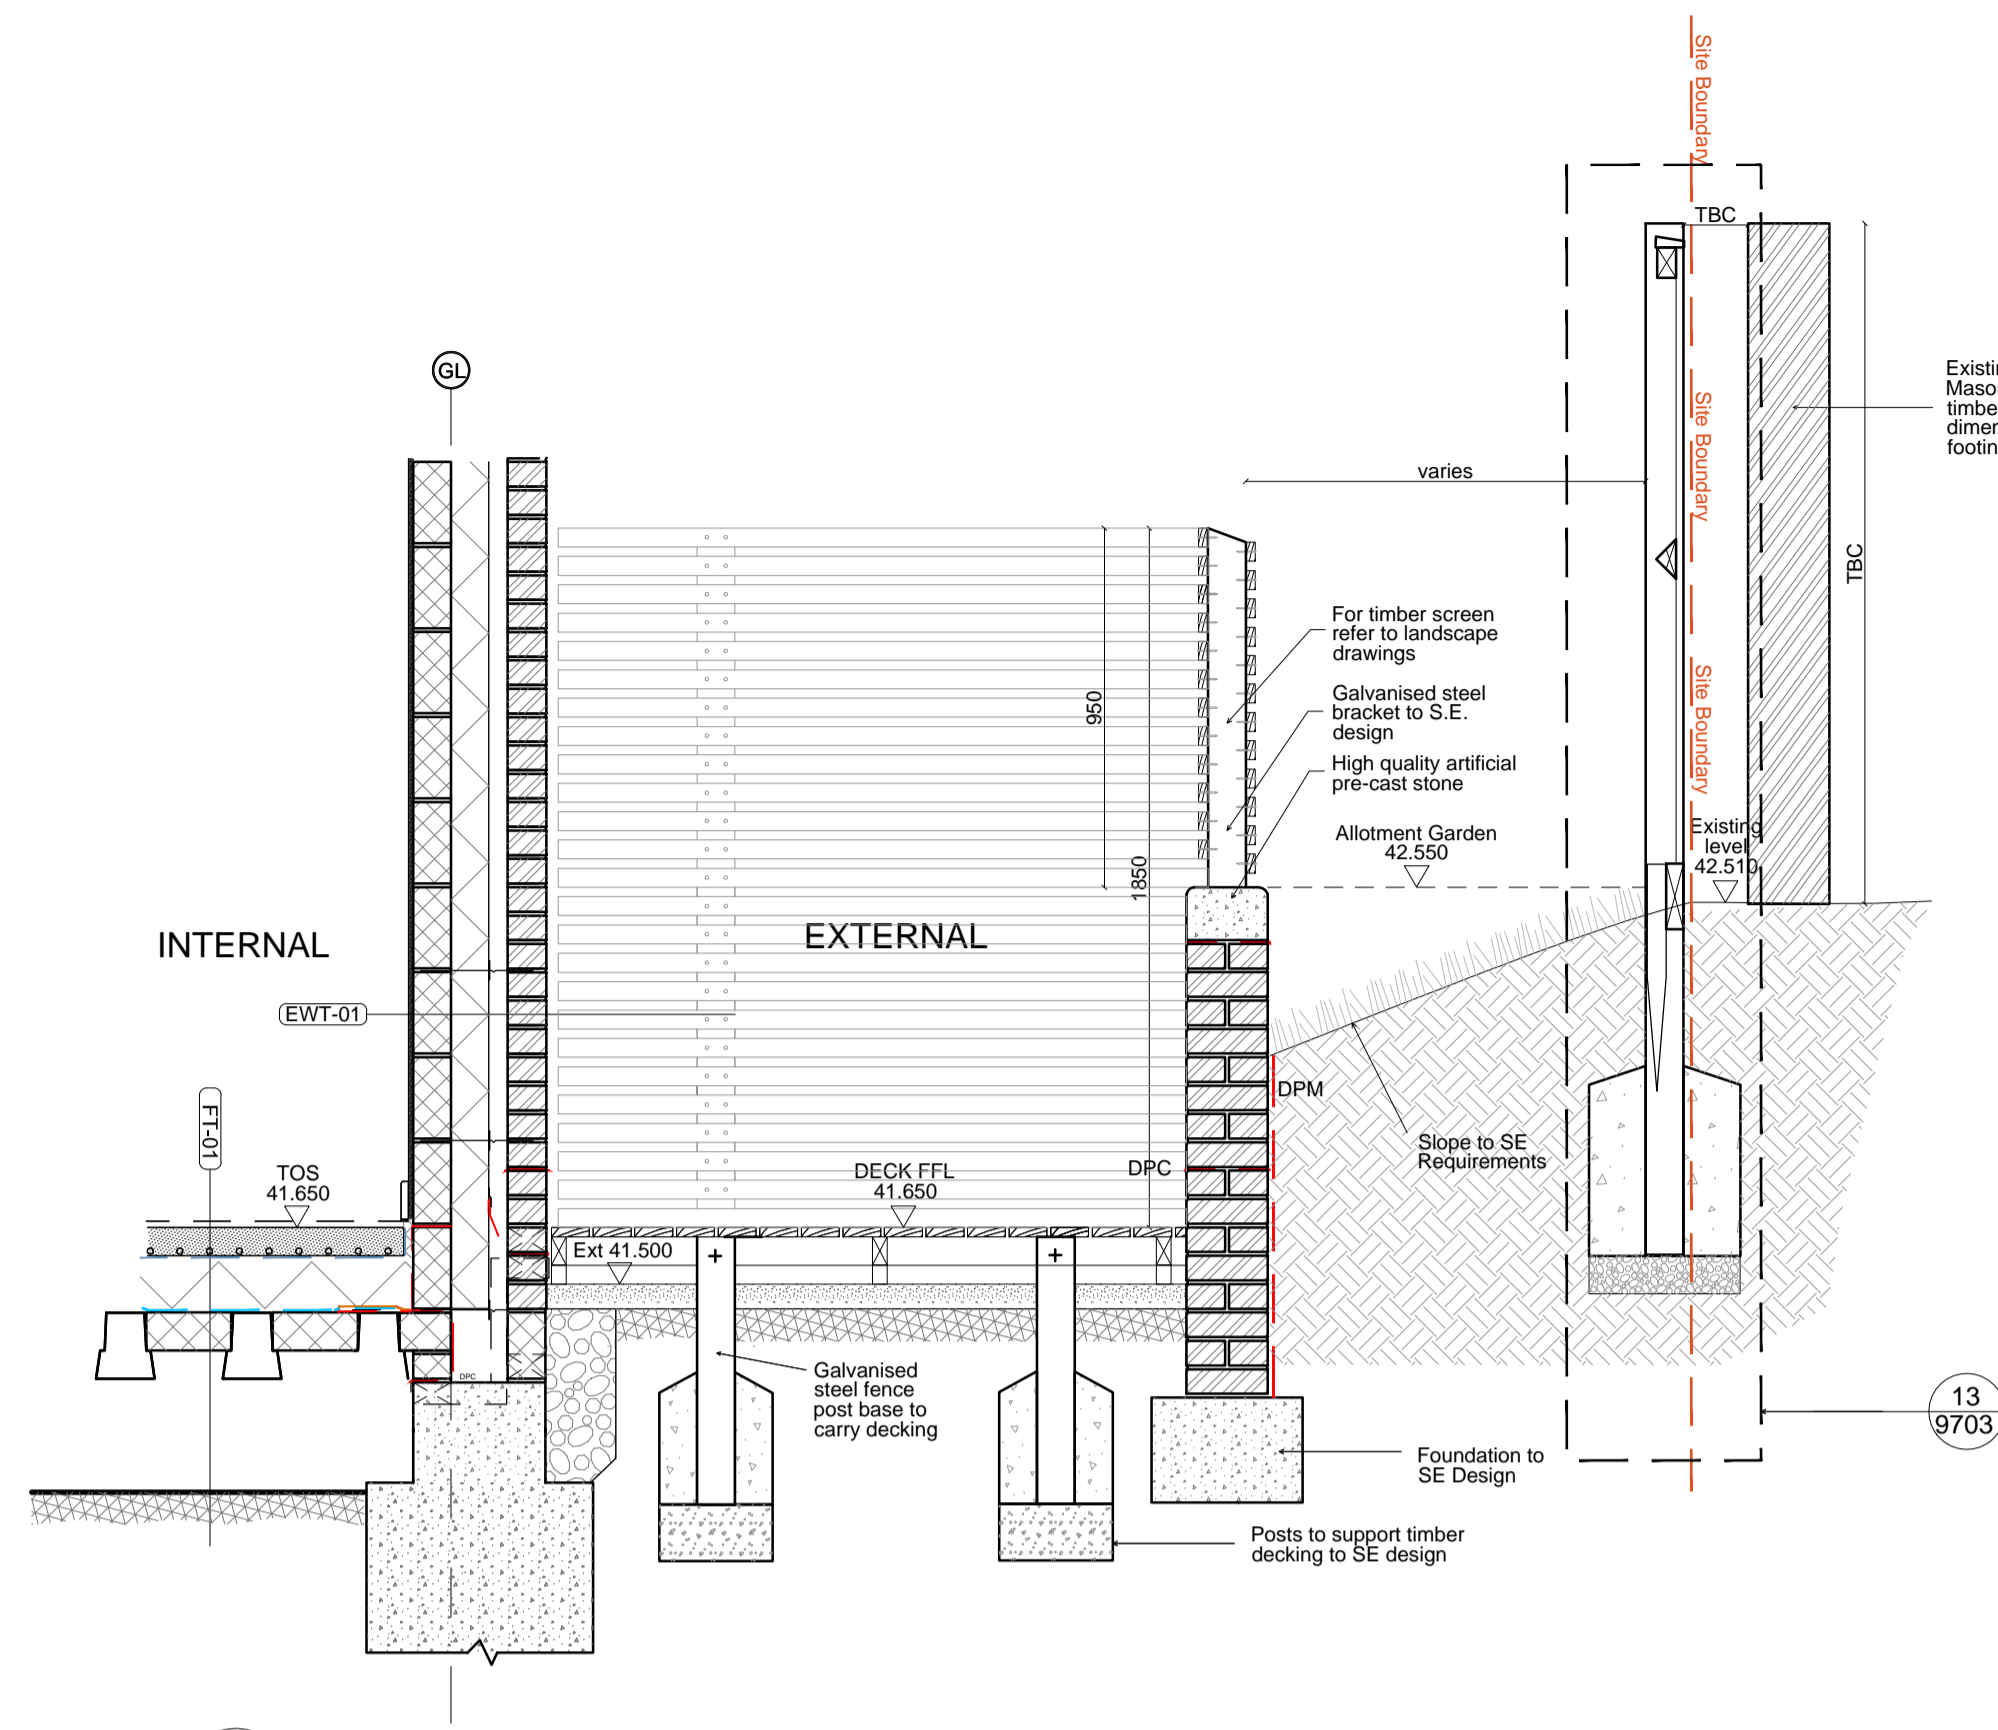

18  
9705 GROUND FLOOR TIMBER DECK  
RETAINING WALL TO SOFT LANDSCAPING

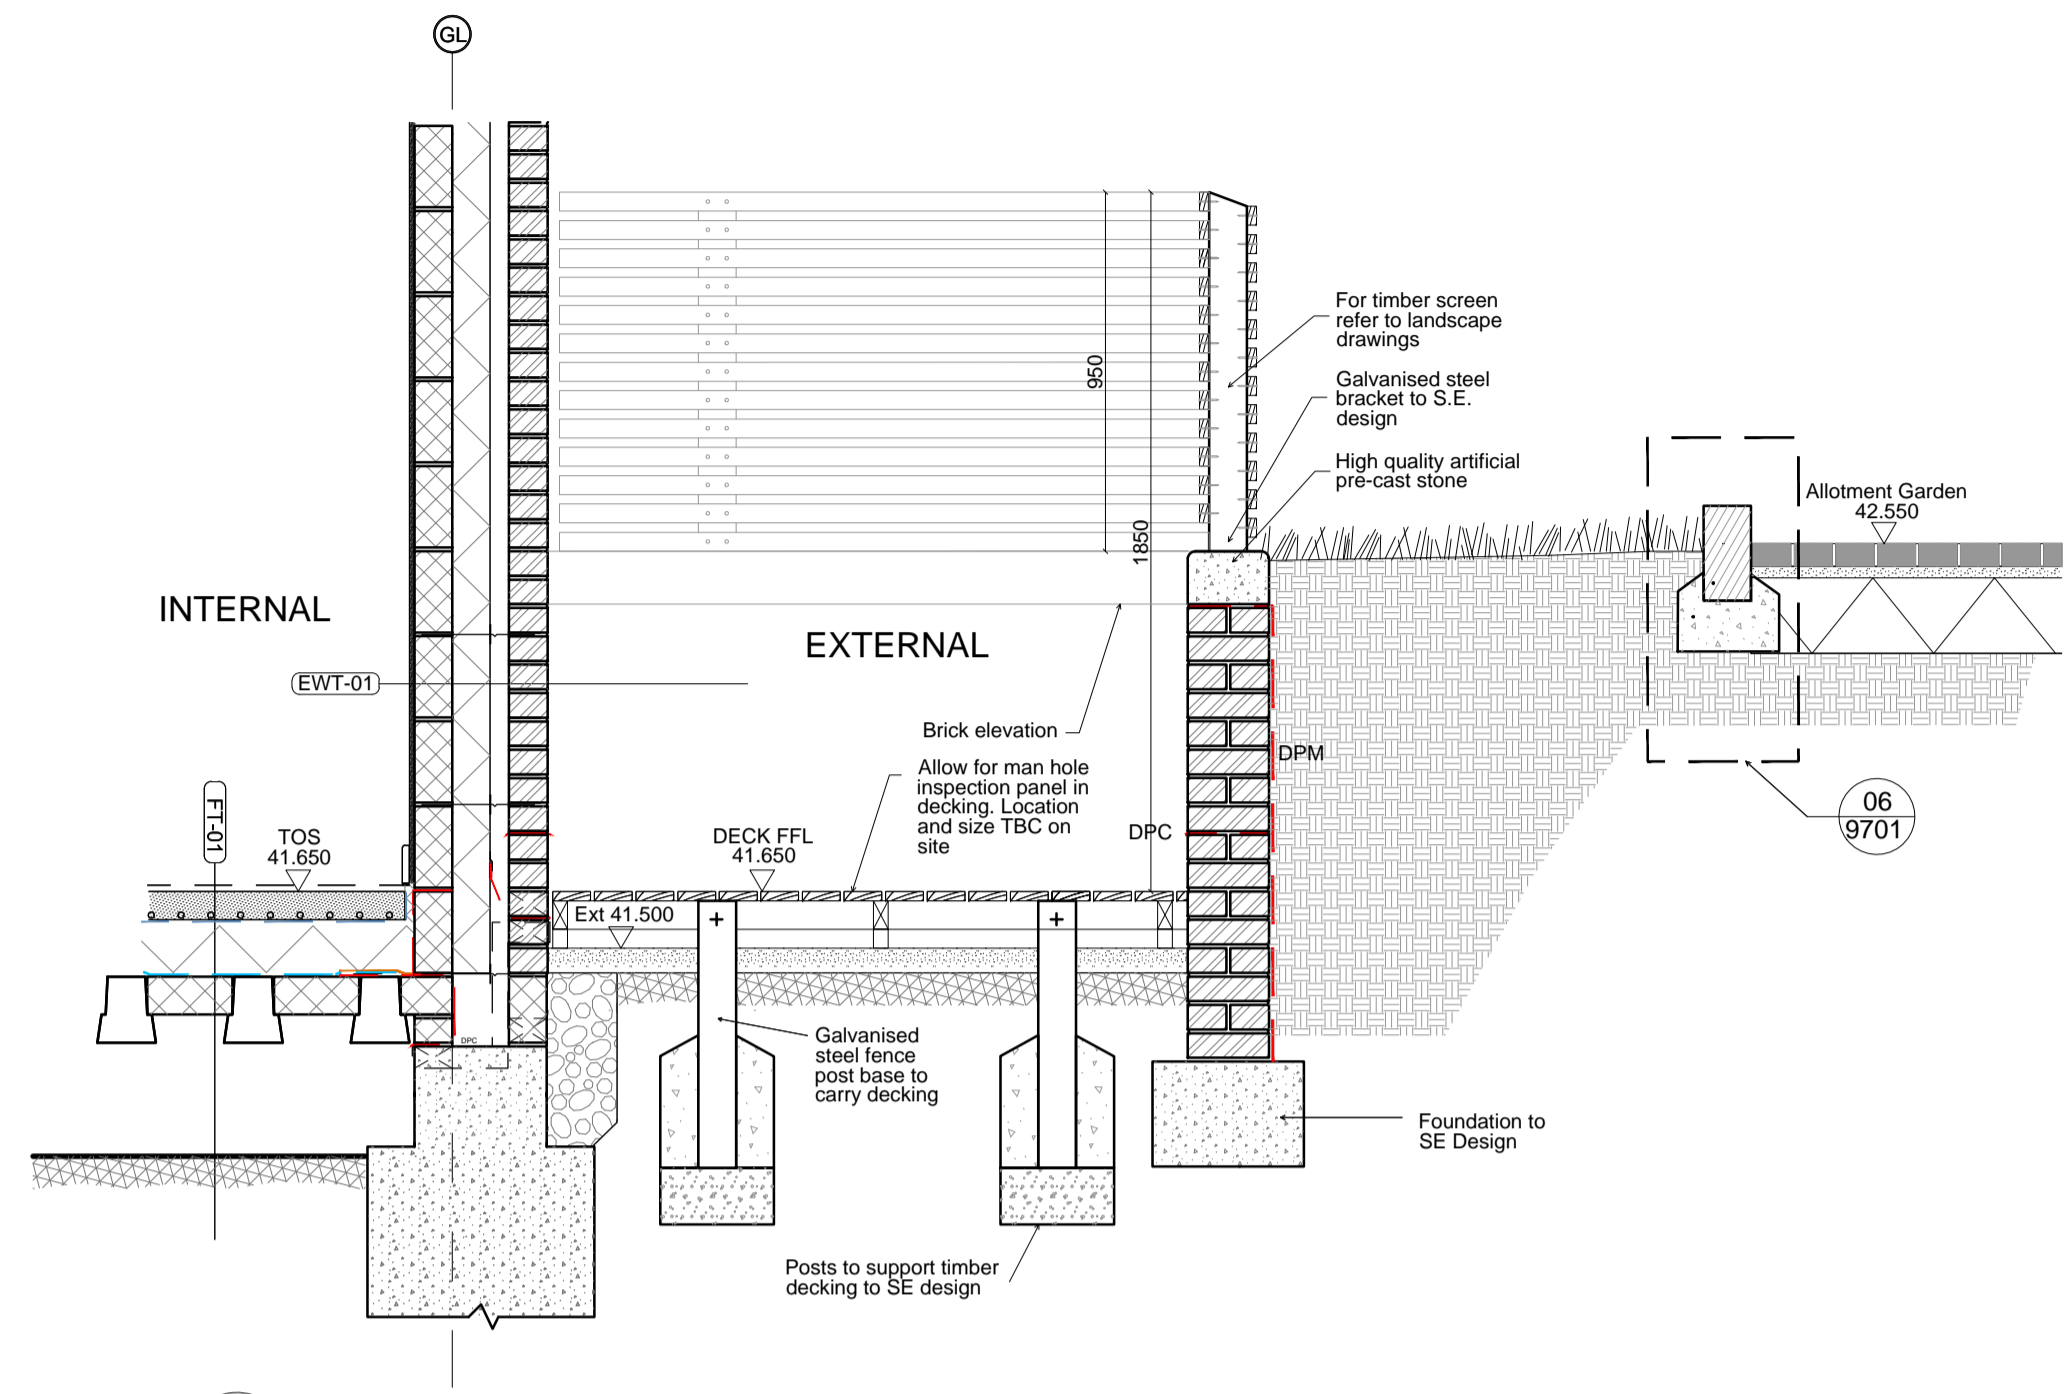

20  
9705 GROUND FLOOR TIMBER DECK  
RETAINING WALL TO ALLOTMENT GARDENS

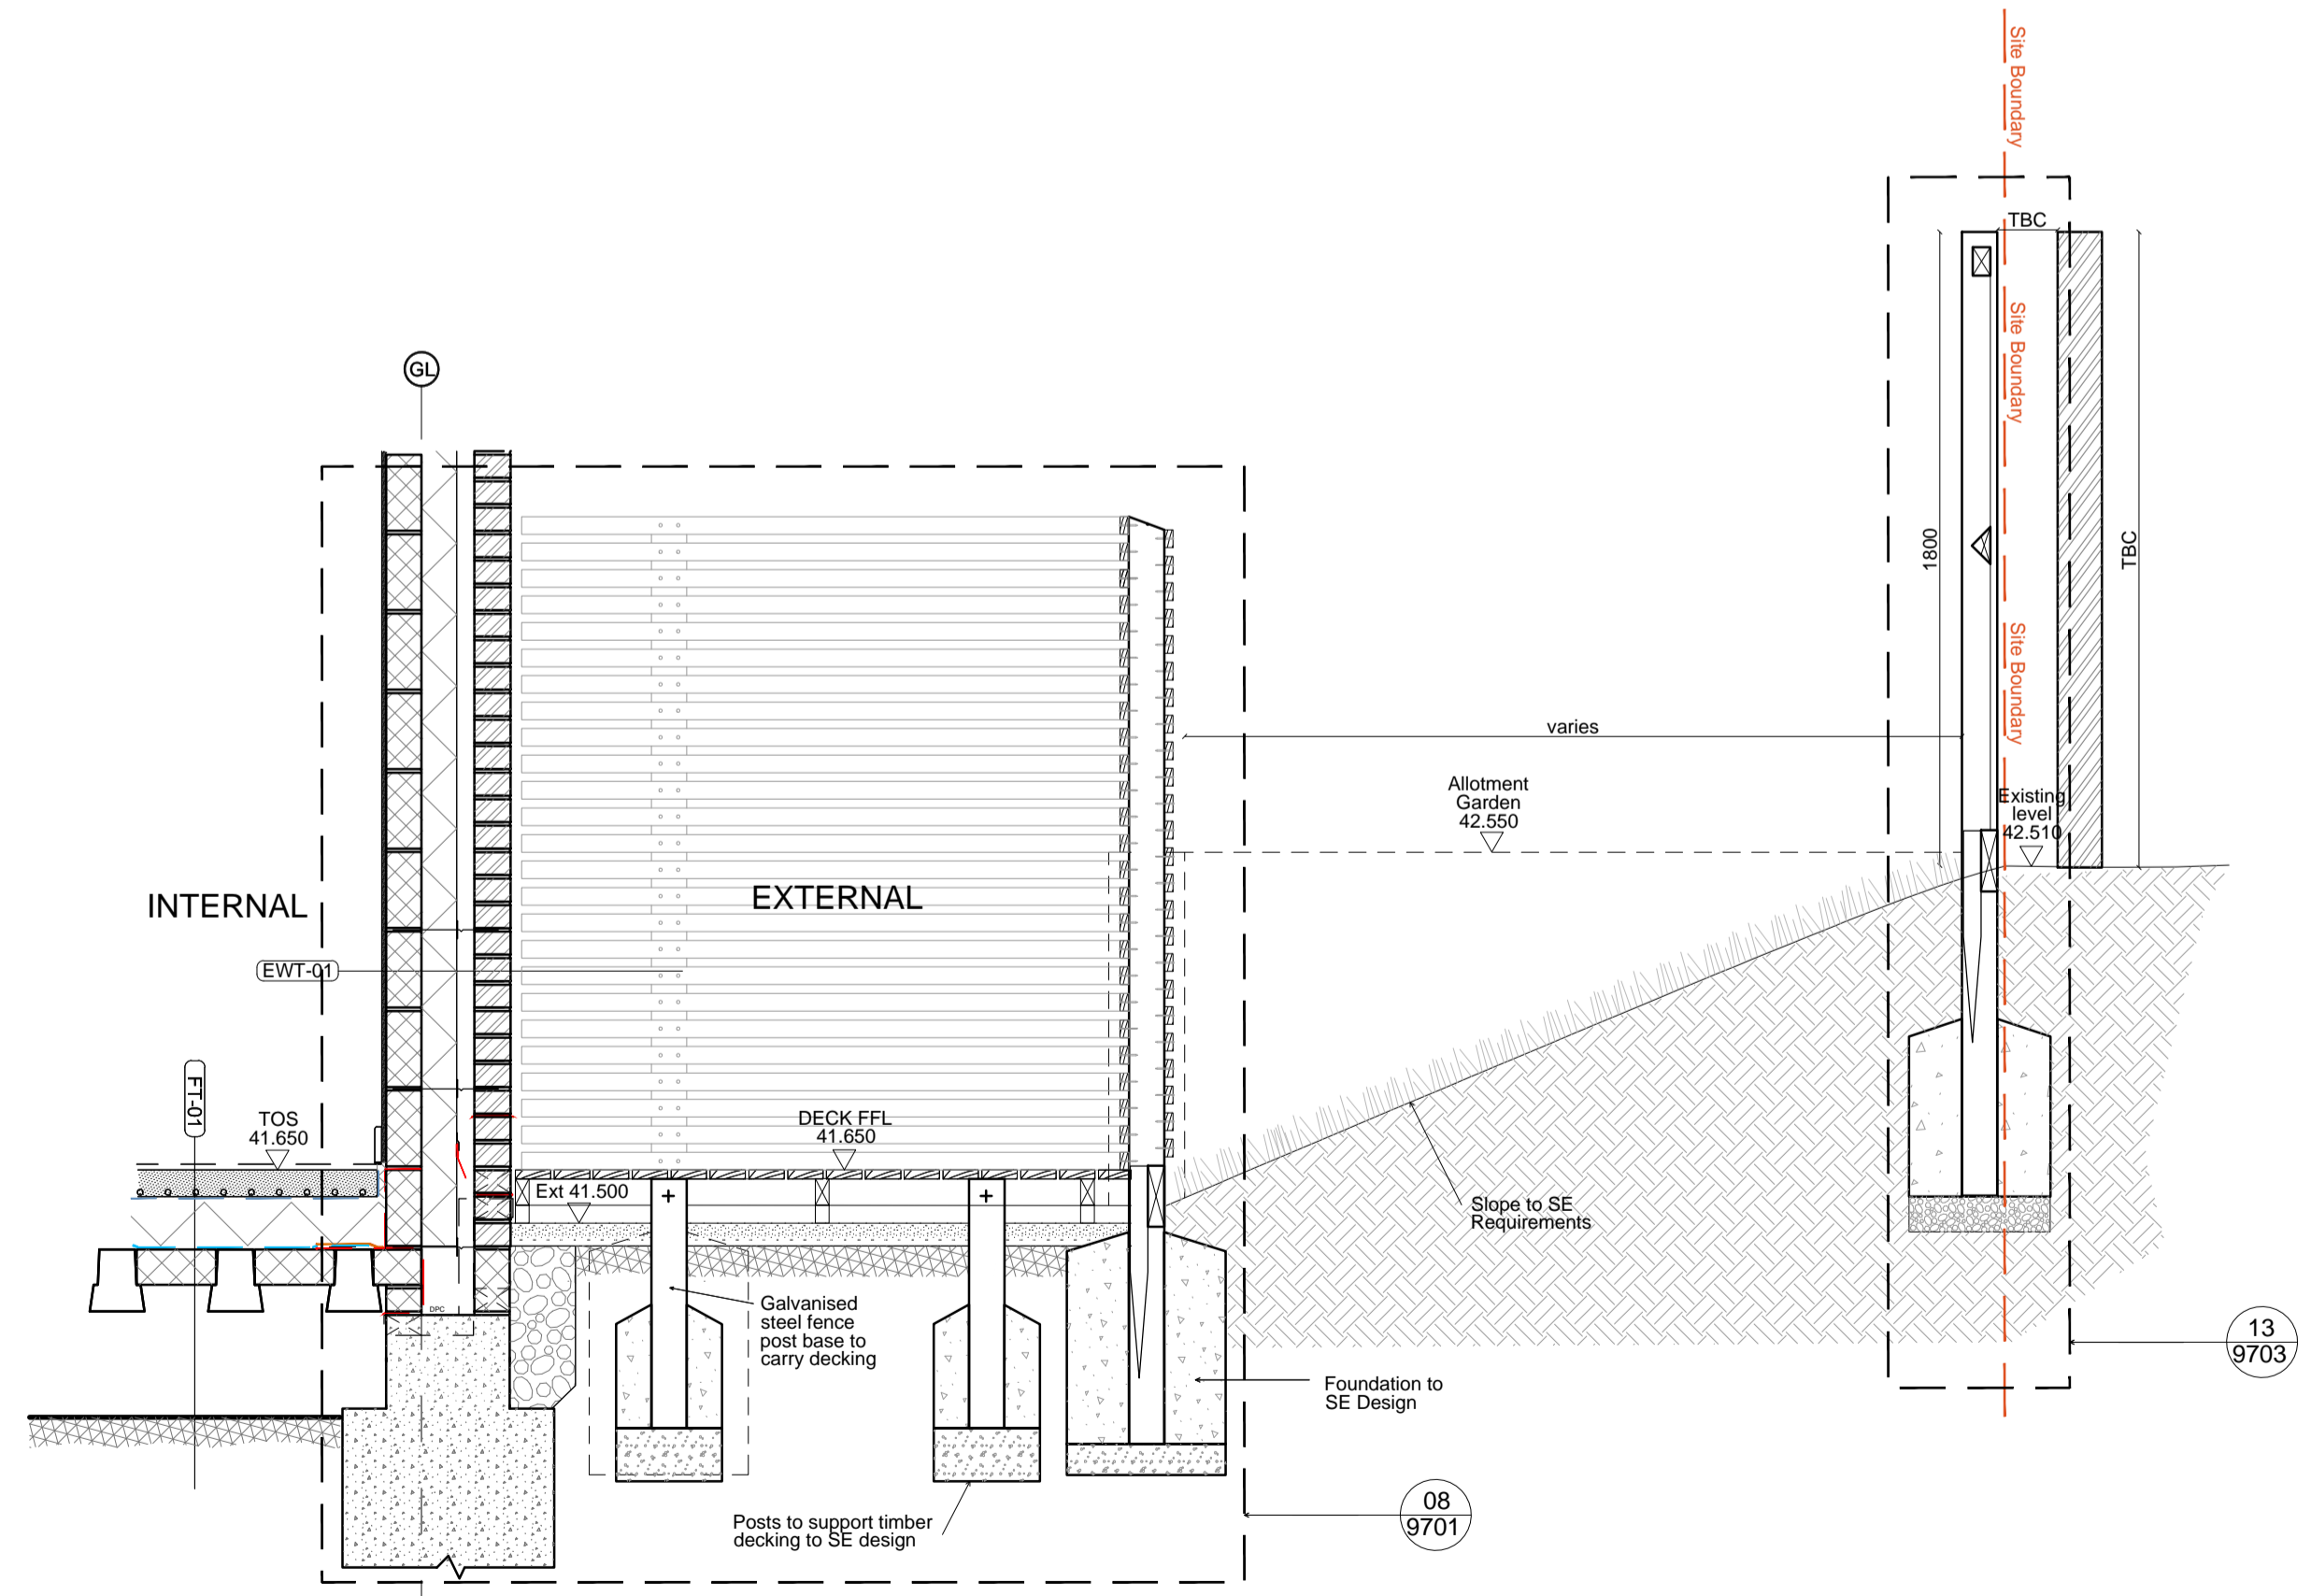

19  
9705 GROUND FLOOR TIMBER DECK  
PRIVACY SCREEN TO SOFT LANDSCAPING

08/09/15 JC Issued for construction  
24/08/15 JC Notes Amended  
27/06/15 JC Initial Issue

FOR CONSTRUCTION

Primus  
Willingham Terrace, NW1

Landscape  
Details

drawing number WTC AA 14-9705  
scale @ A1 1:20  
originated by JC

revision B  
project code PLL-WCC

HTA Design LLP  
106-110 Kenilish Town Road  
London, NW1 9PX  
020 7485 8555  
www.hta.co.uk

HTA Design LLP  
21 Stave's Steps  
Edinburgh, EH6 8PB  
0131 344 4742  
www.hta.co.uk