




14 BENCH DETAIL
9704 Bespoke set in bench

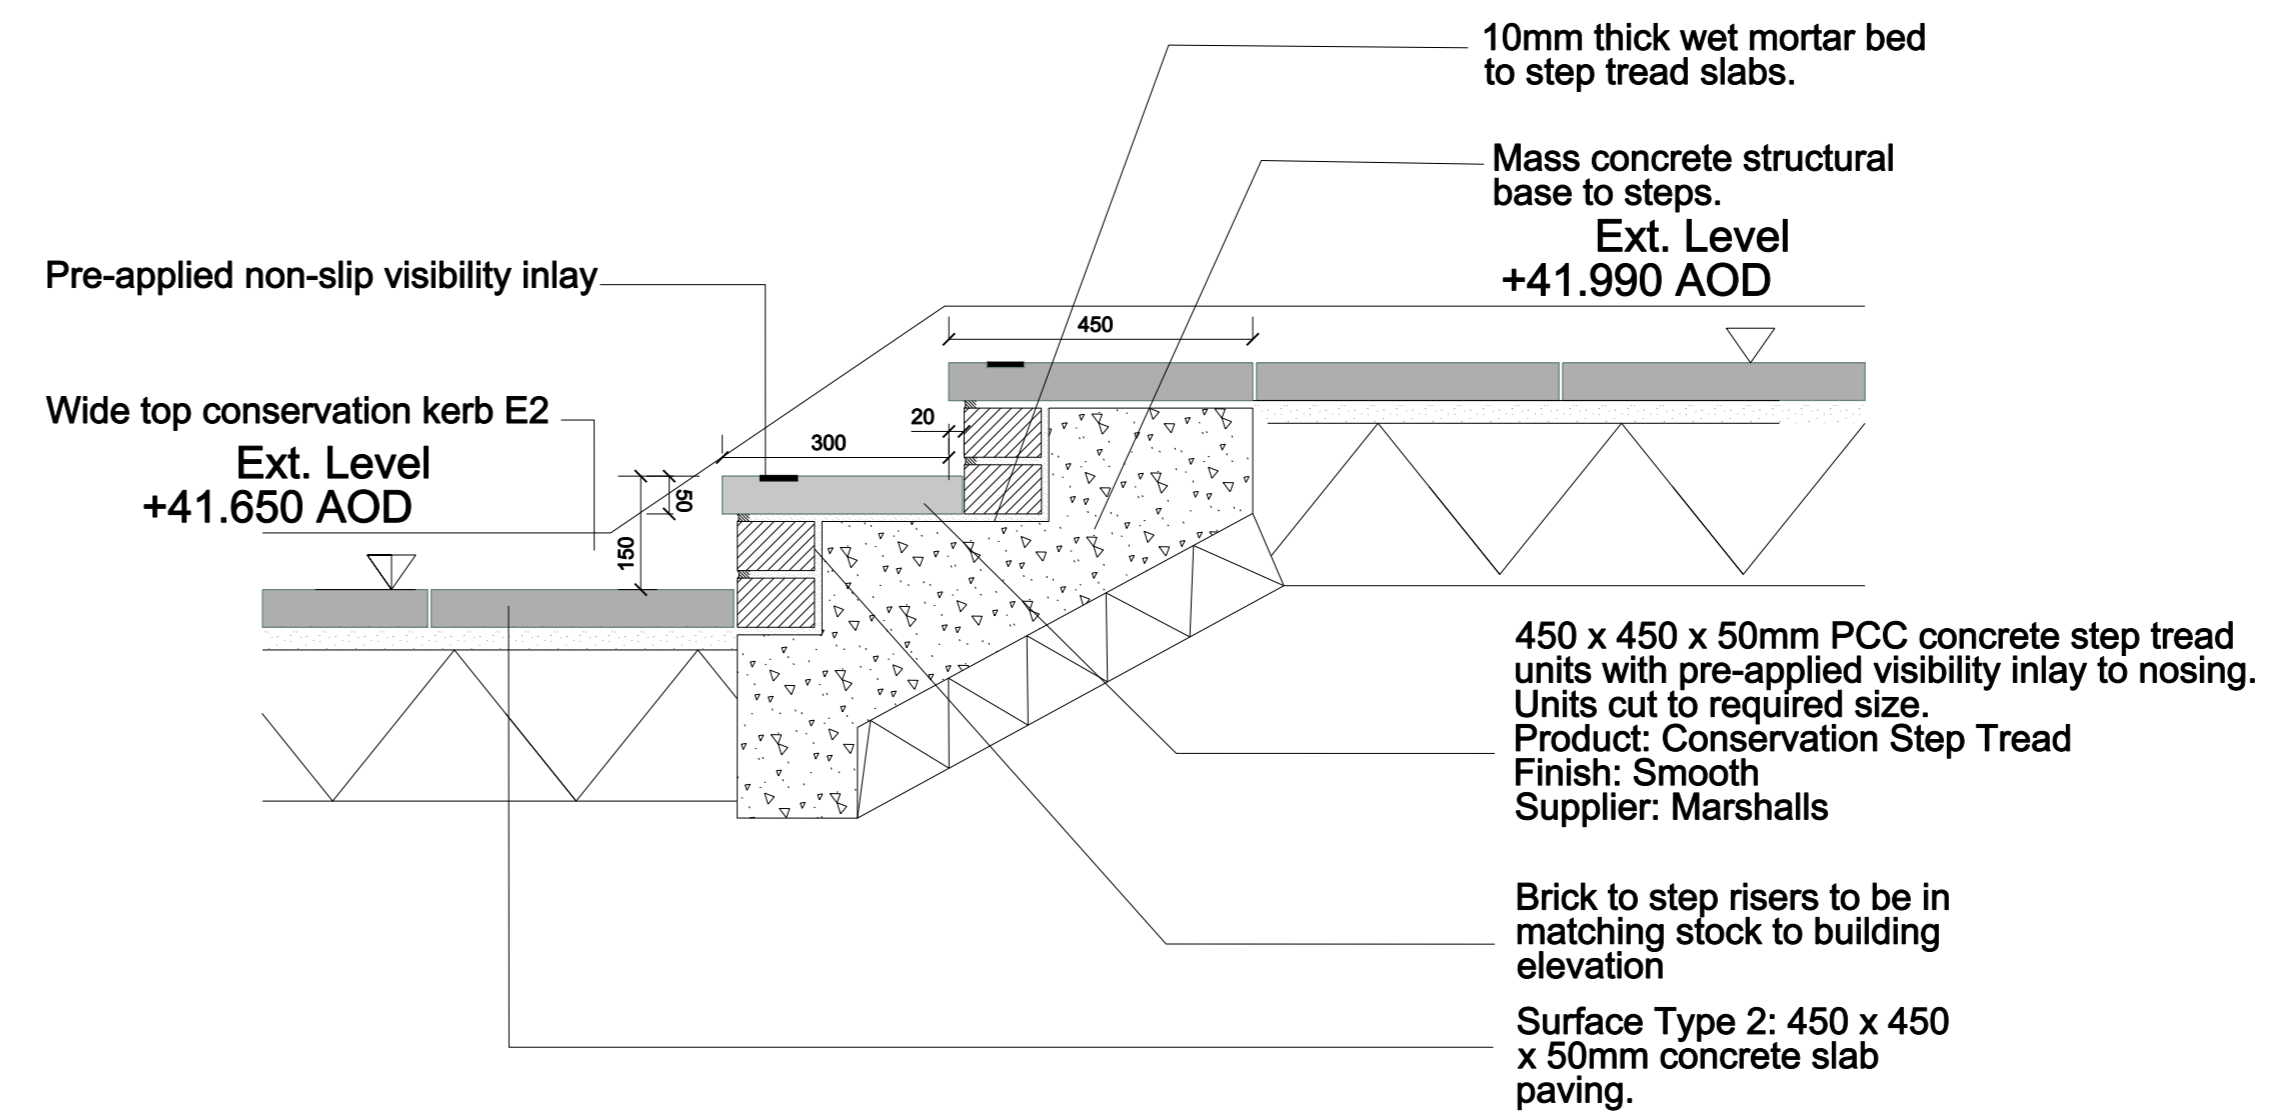


16 STEP DETAIL
9704 Paving stair Section

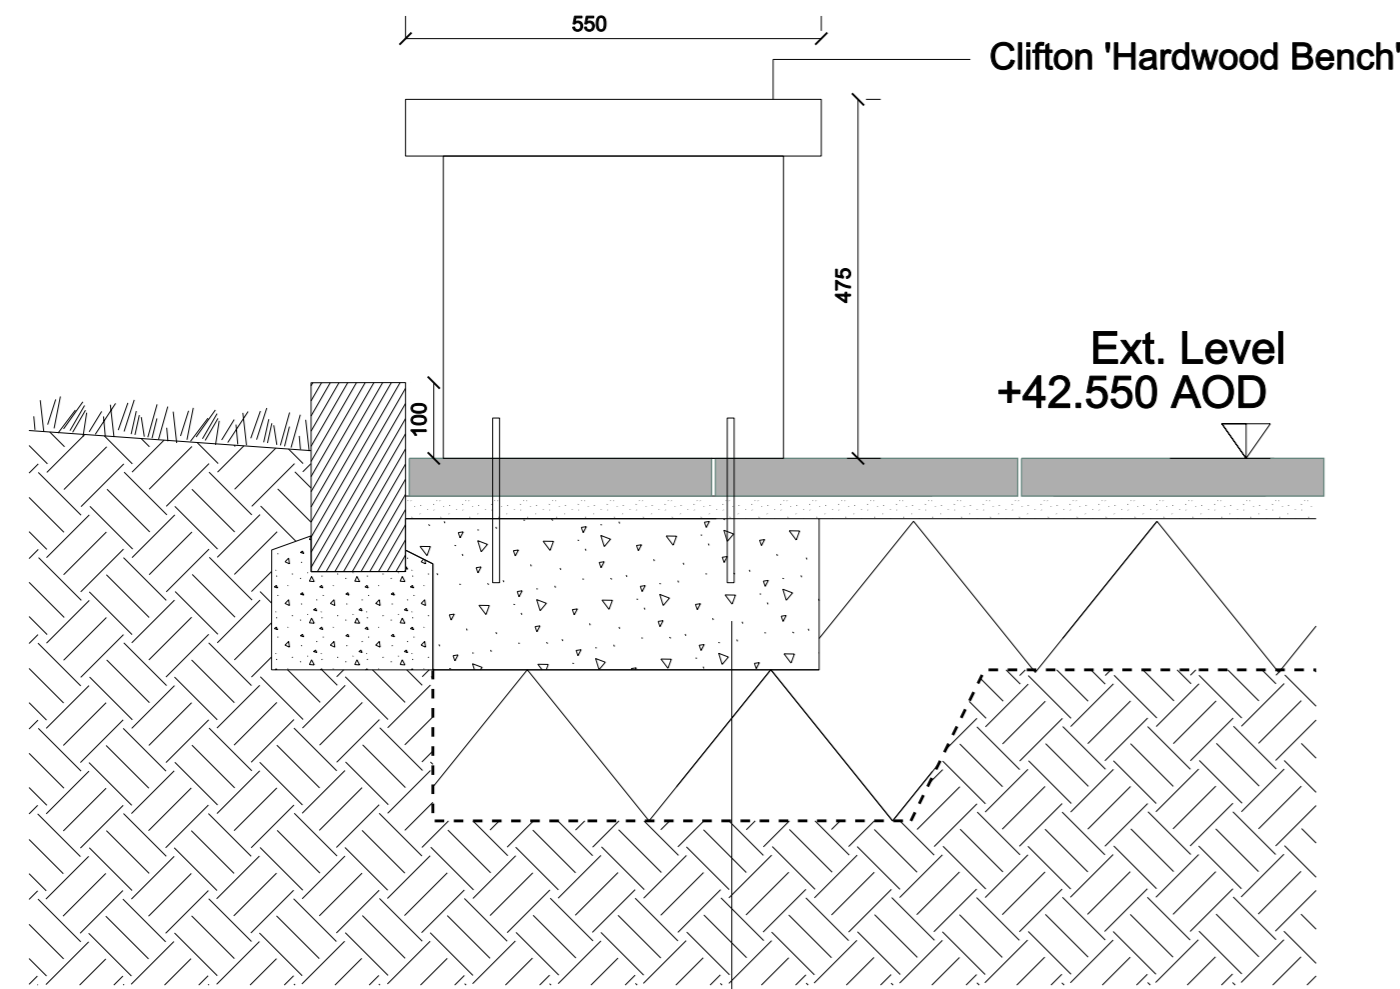

15 EDGING DETAIL
9704 Proprietary bench

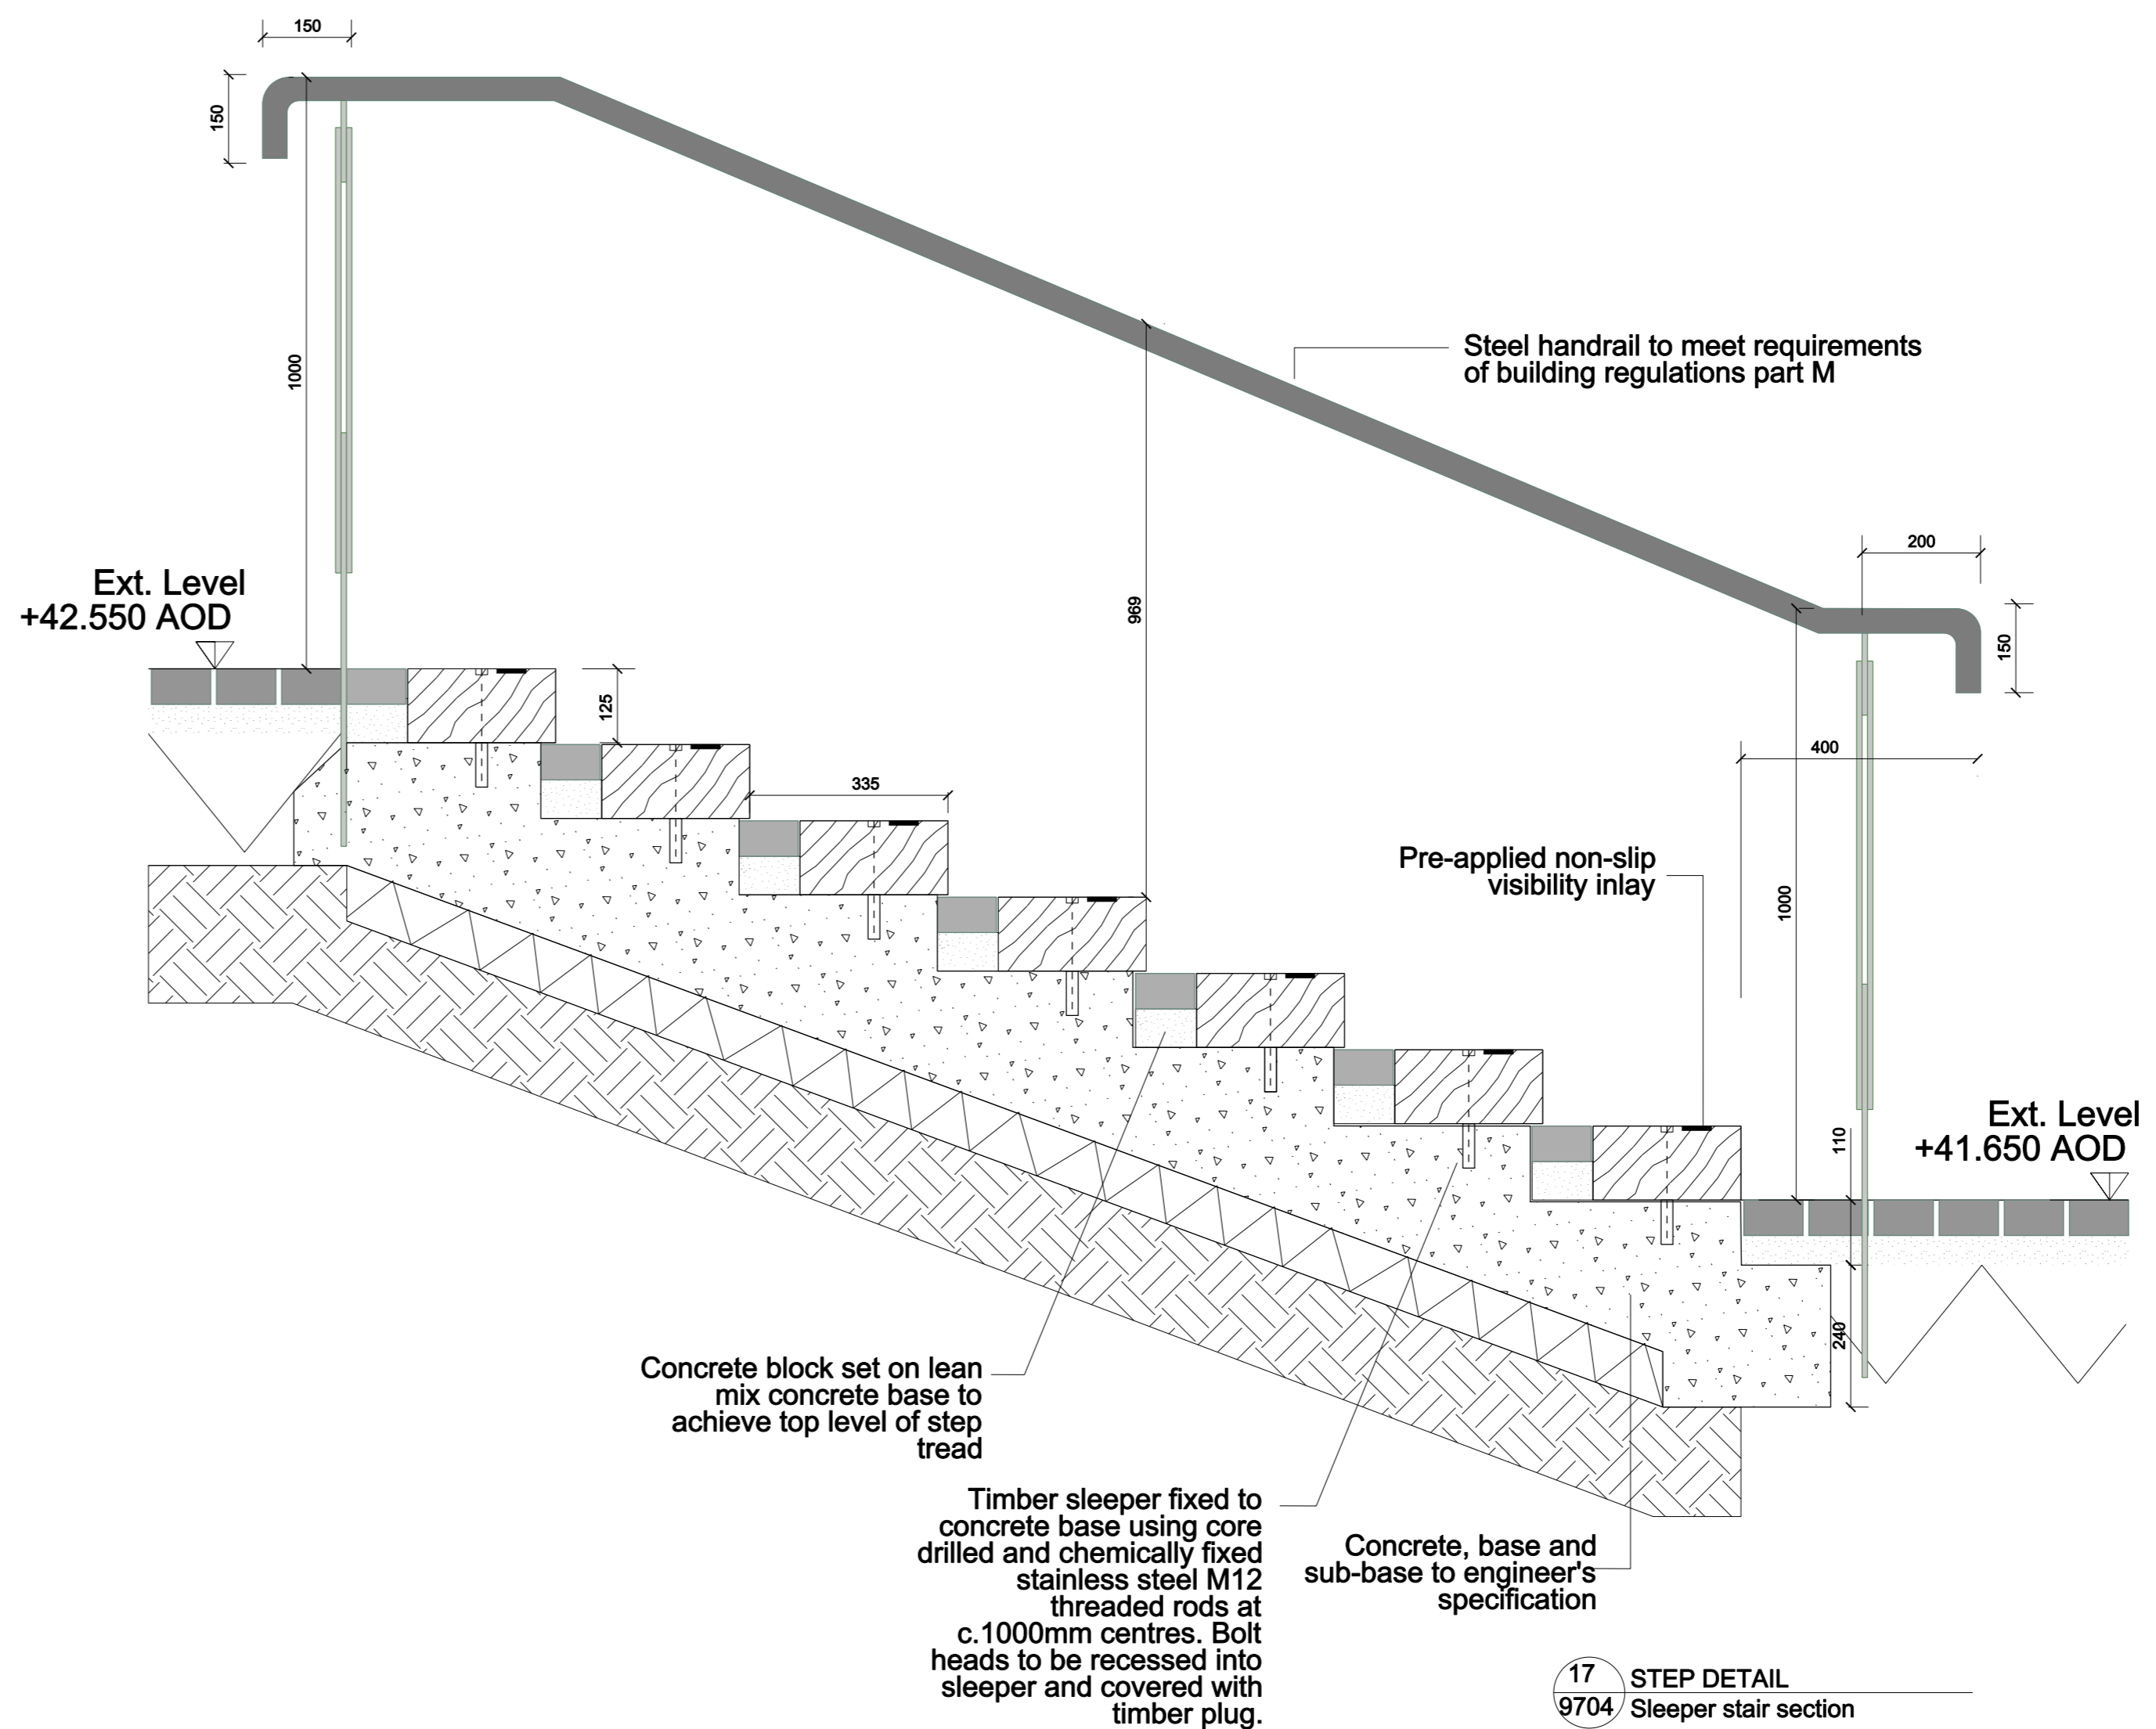

17 STEP DETAIL
9704 Sleeper stair section

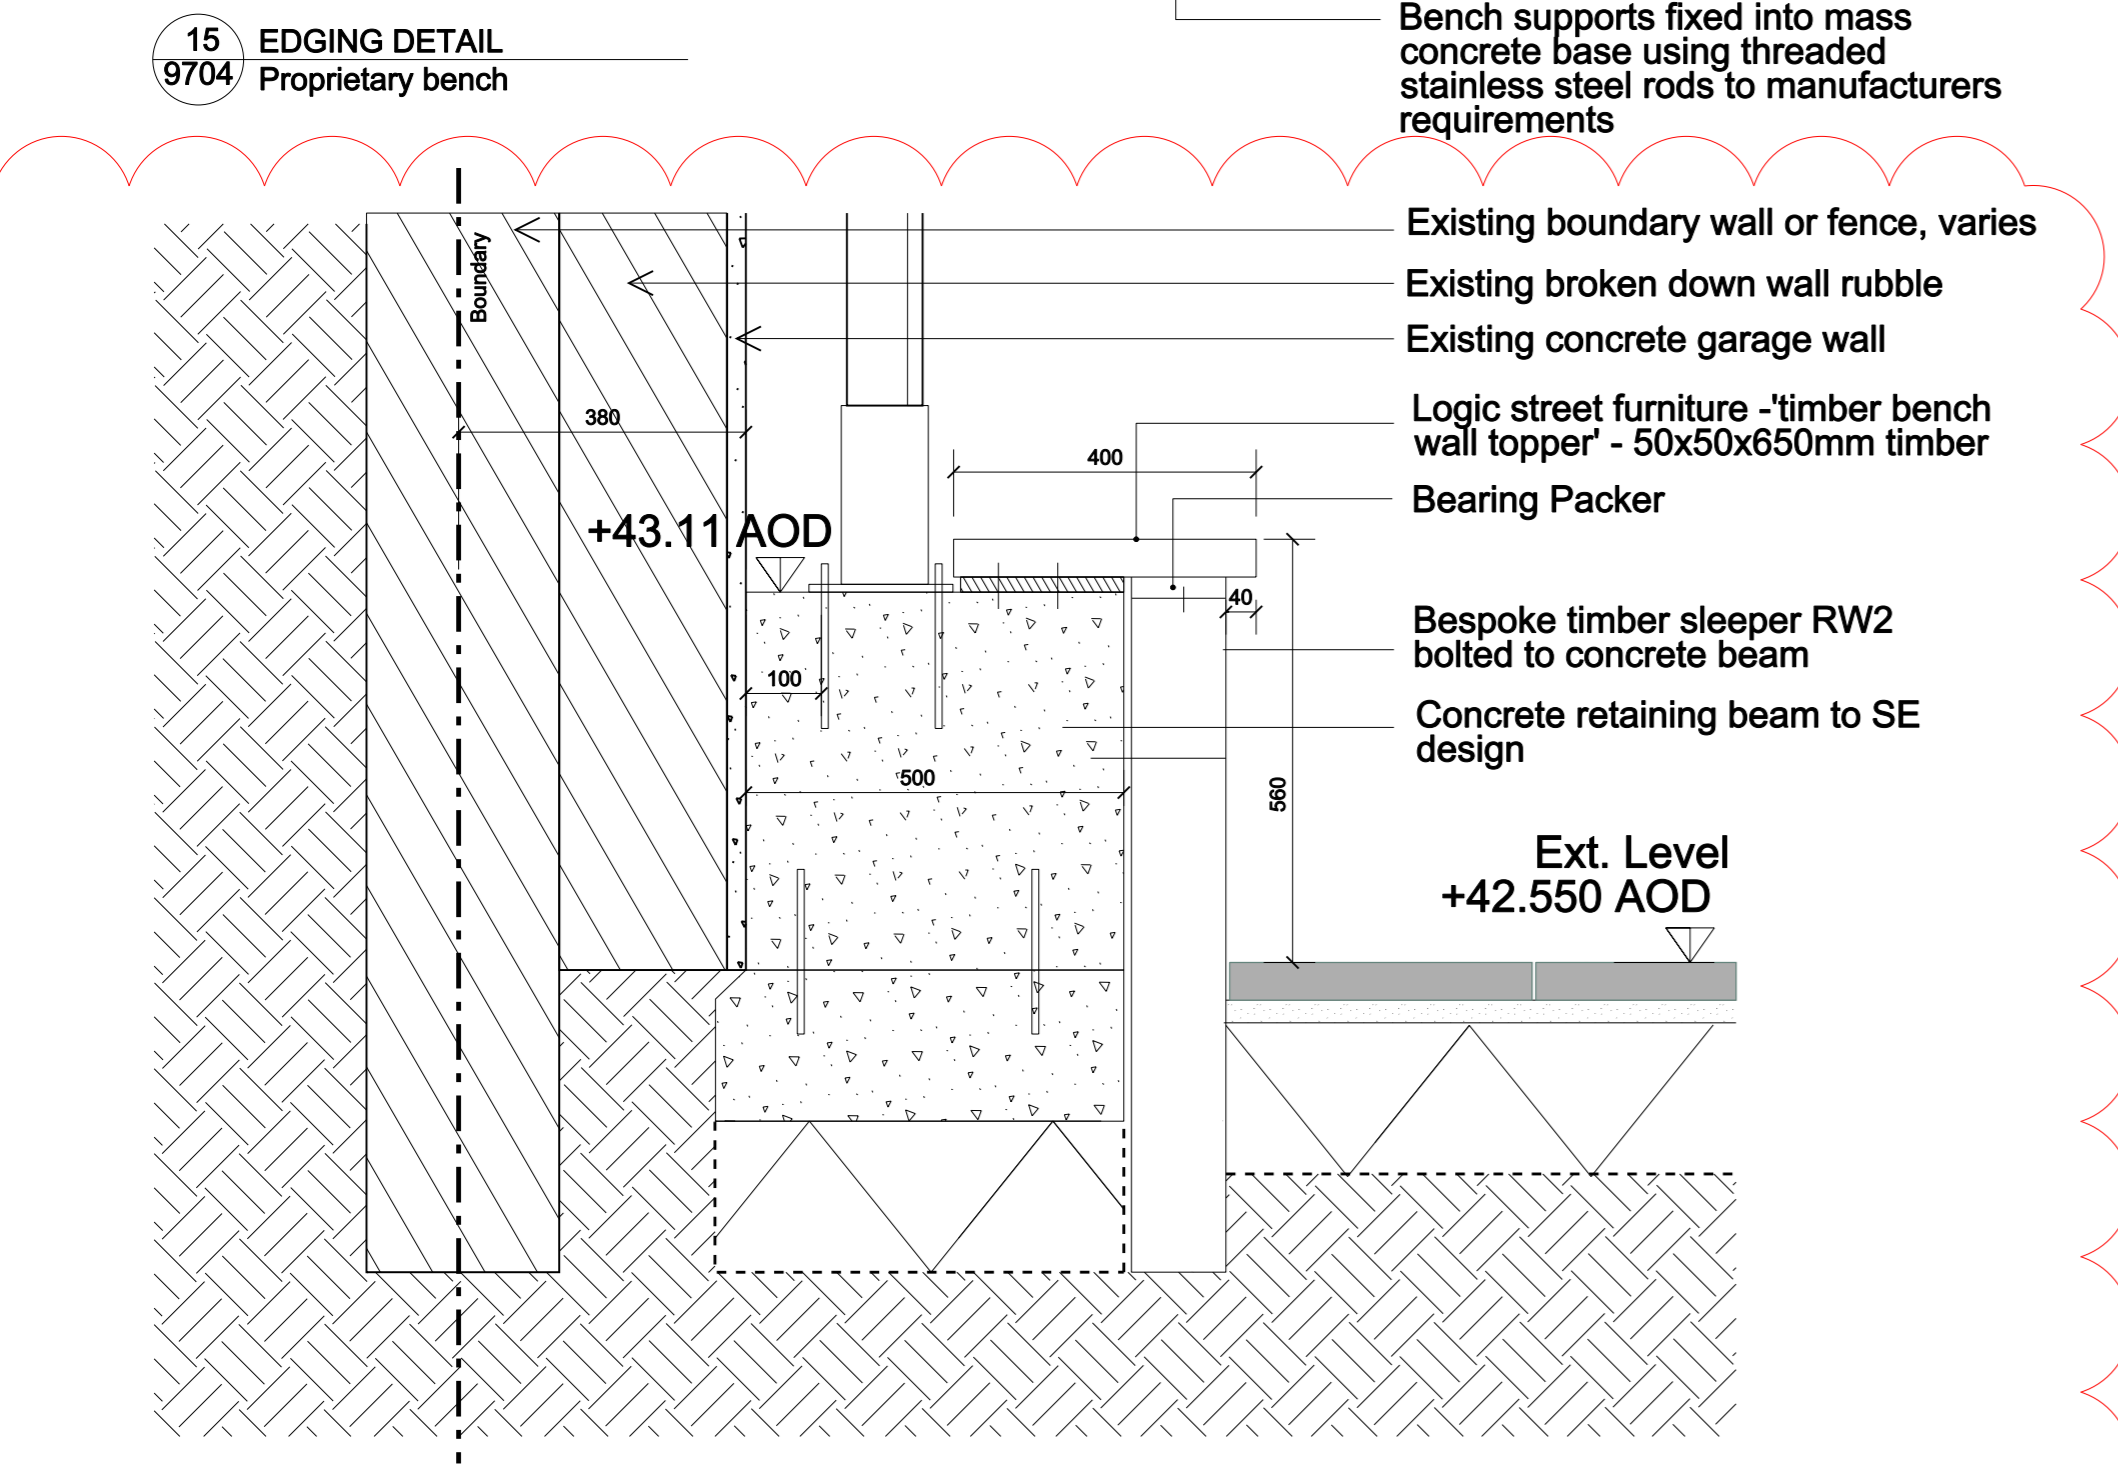

21 EDGING DETAIL
9704 Bespoke bench - retaining

Notes:-
Do not scale from drawings unless by agreement with HTA.
Use figured dimensions only.
Check all dimensions on site prior to commencing the works.
Drawing to be read in conjunction with other relevant consultant information.
This drawing is the copyright of HTA Design LLP, and must not be copied or reproduced in part, or in whole, without the express permission of HTA Design LLP.
Drawing to be read in conjunction with outline specification.

Drawing Notes:-

Legend:-

revision	date	drawn	description
B	08.09.15	JC	New bench detail added, issued for construction
A	24.08.15	JC	Notes Amended, levels added, sleeper bench changed to SE design
-	27.07.15	JC	Initial Issue

FOR CONSTRUCTION

PRIMUS
Willingham Terrace Camden NW5 2UY
client / job name

Landscape
drawing title Details

WTC AA 14-9704 **B**
drawing number revision

job reference scale drawn
PLL-WTC 1:10 @ A1 VME

0m 200mm 400mm 600mm 800mm 1m

hta
106-110 Kentish Town Road London UK NW1 9PX
P (020) 7485 8555 F (020) 7485 1232 info@hta.co.uk