
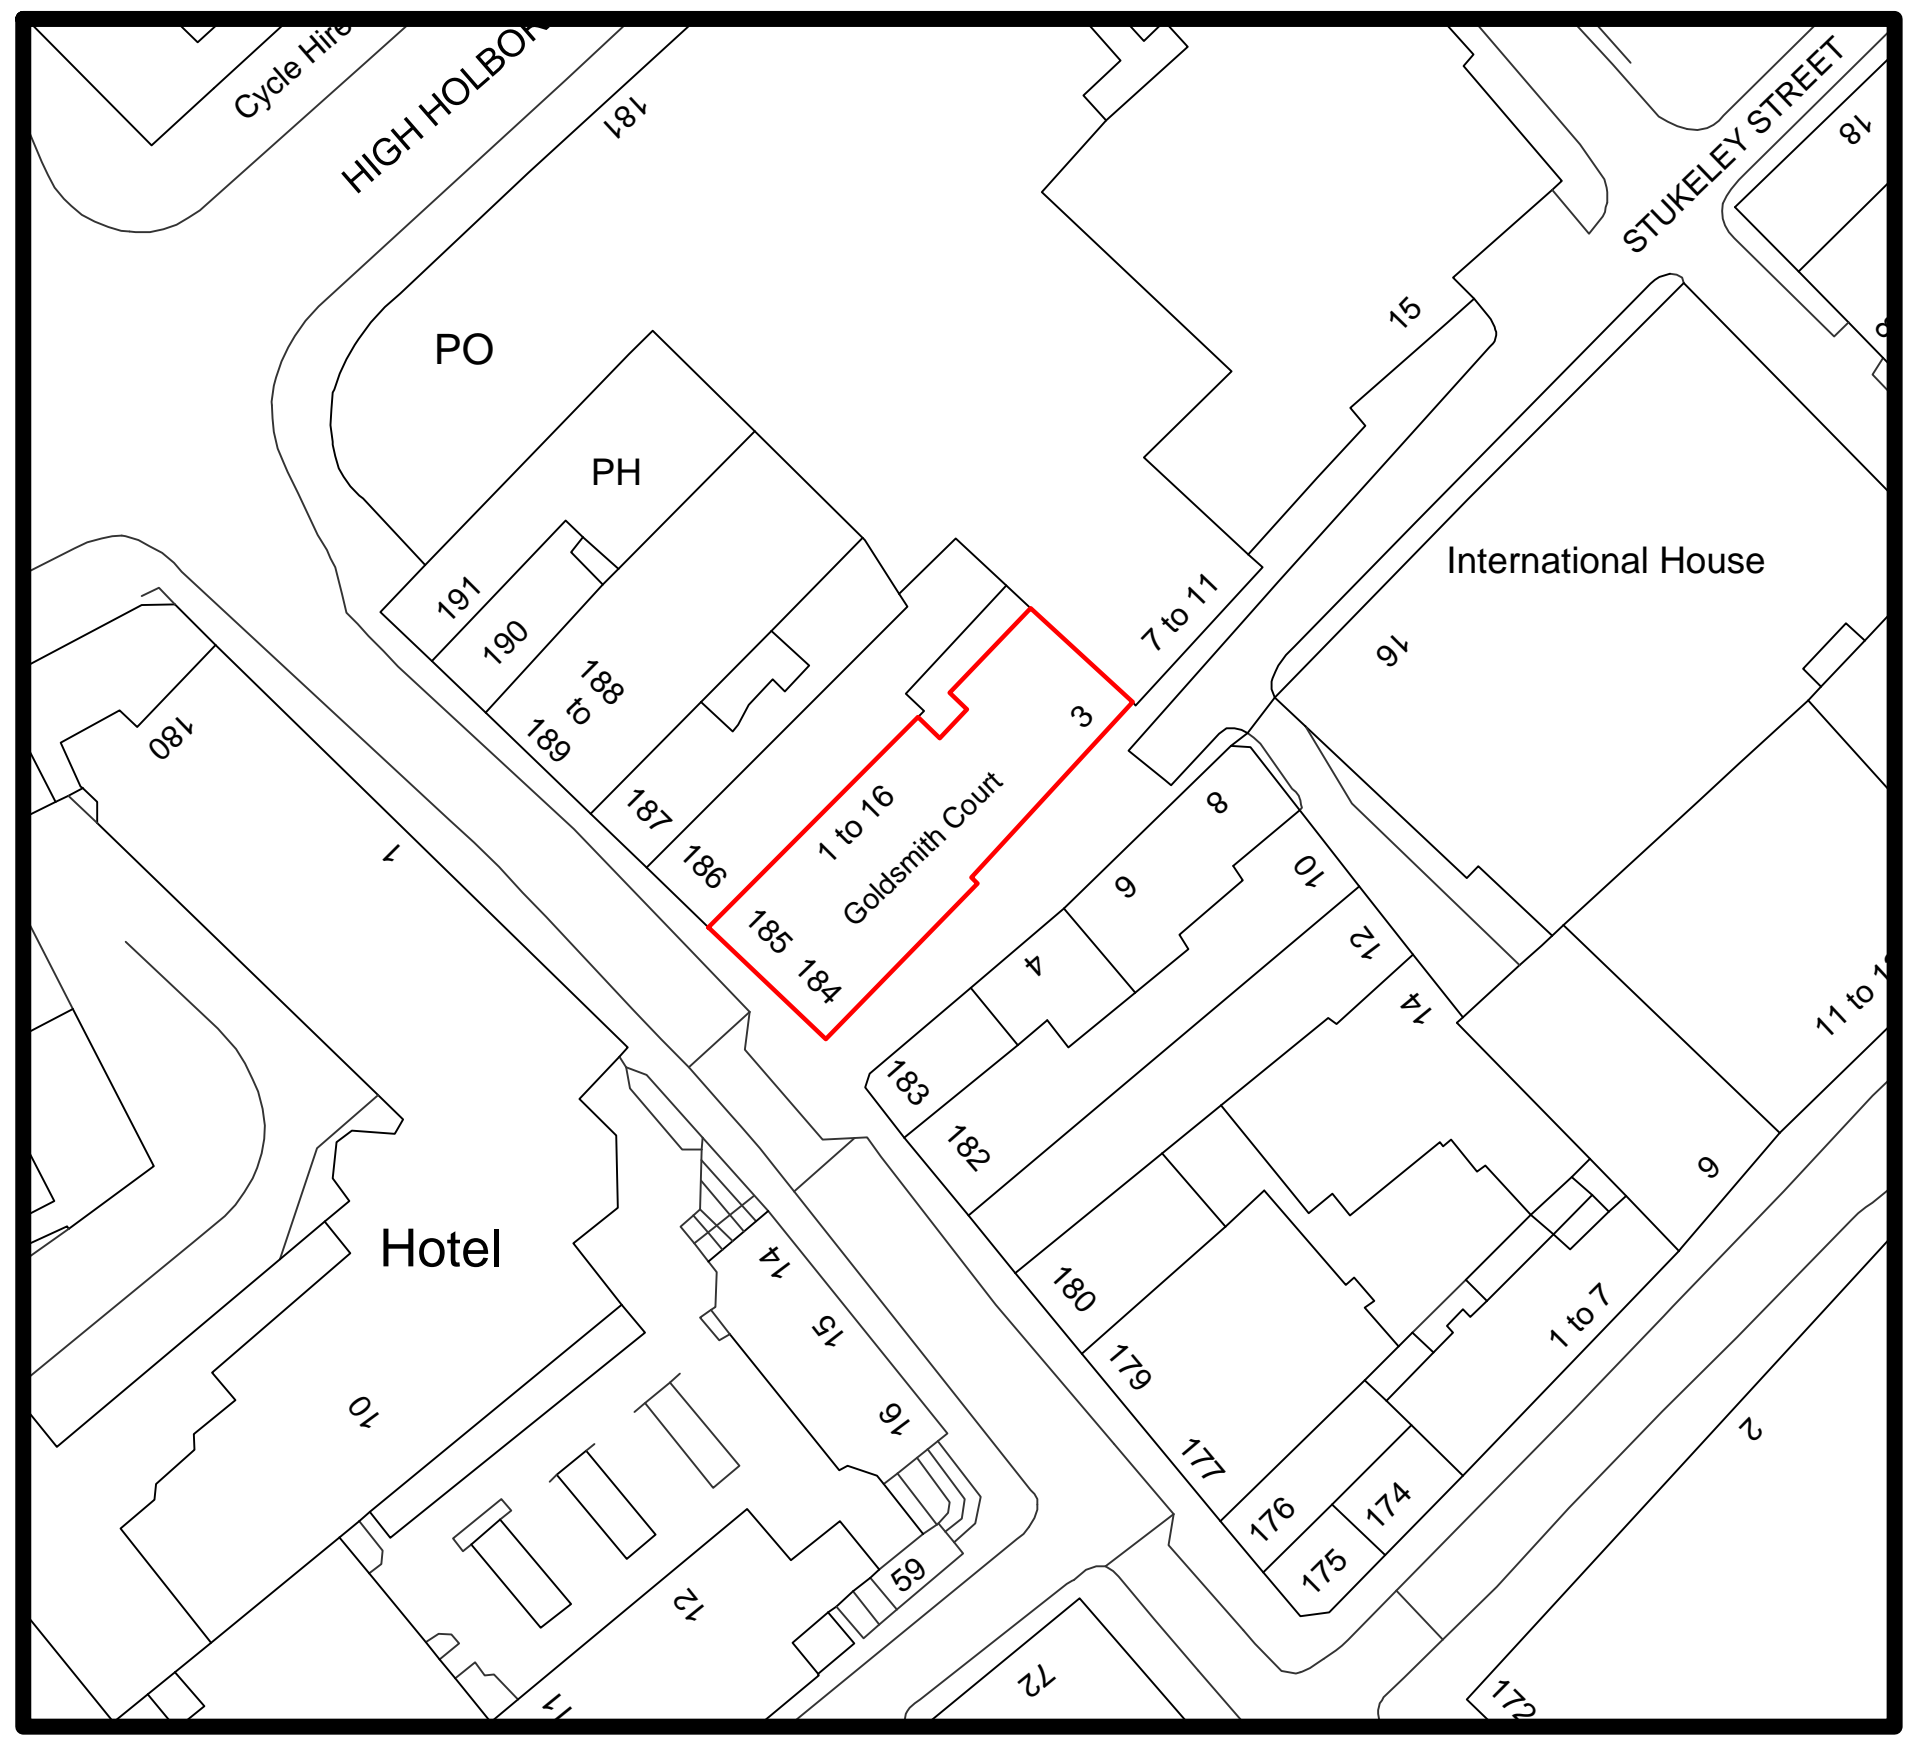


Rev	Date	Description
XX	XX:XX:XX	XXXX

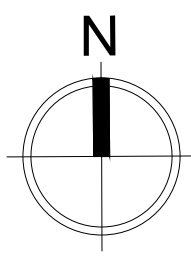

Arcus Consulting LLP  
 Wakefield 0192 466 9000 Manchester 0161 905 3222 London 0208 8742 2512  
 Liverpool 0151 708 1080 Newcastle 0191 272 5781 Rugby 01788 297 127  
 info@arcus.uk.com www.arcus.uk.com

Client  
 Origin Housing

Project  
 Goldsmith Court Window Replacement

Title  
 Site Location Plan

Scale	Date	Stage
1:500@A3	28.09.15	PL
Job No	Drawing No	Rev
3975	005	
Drawn	Approved	
MH	JS	

This drawing is the copyright of Arcus. Contractors must check all dimensions on site. Do not scale the drawings. Only figured dimensions are to be worked to.

Site Location Plan 1:500@A3