



KEY

Existing buildings

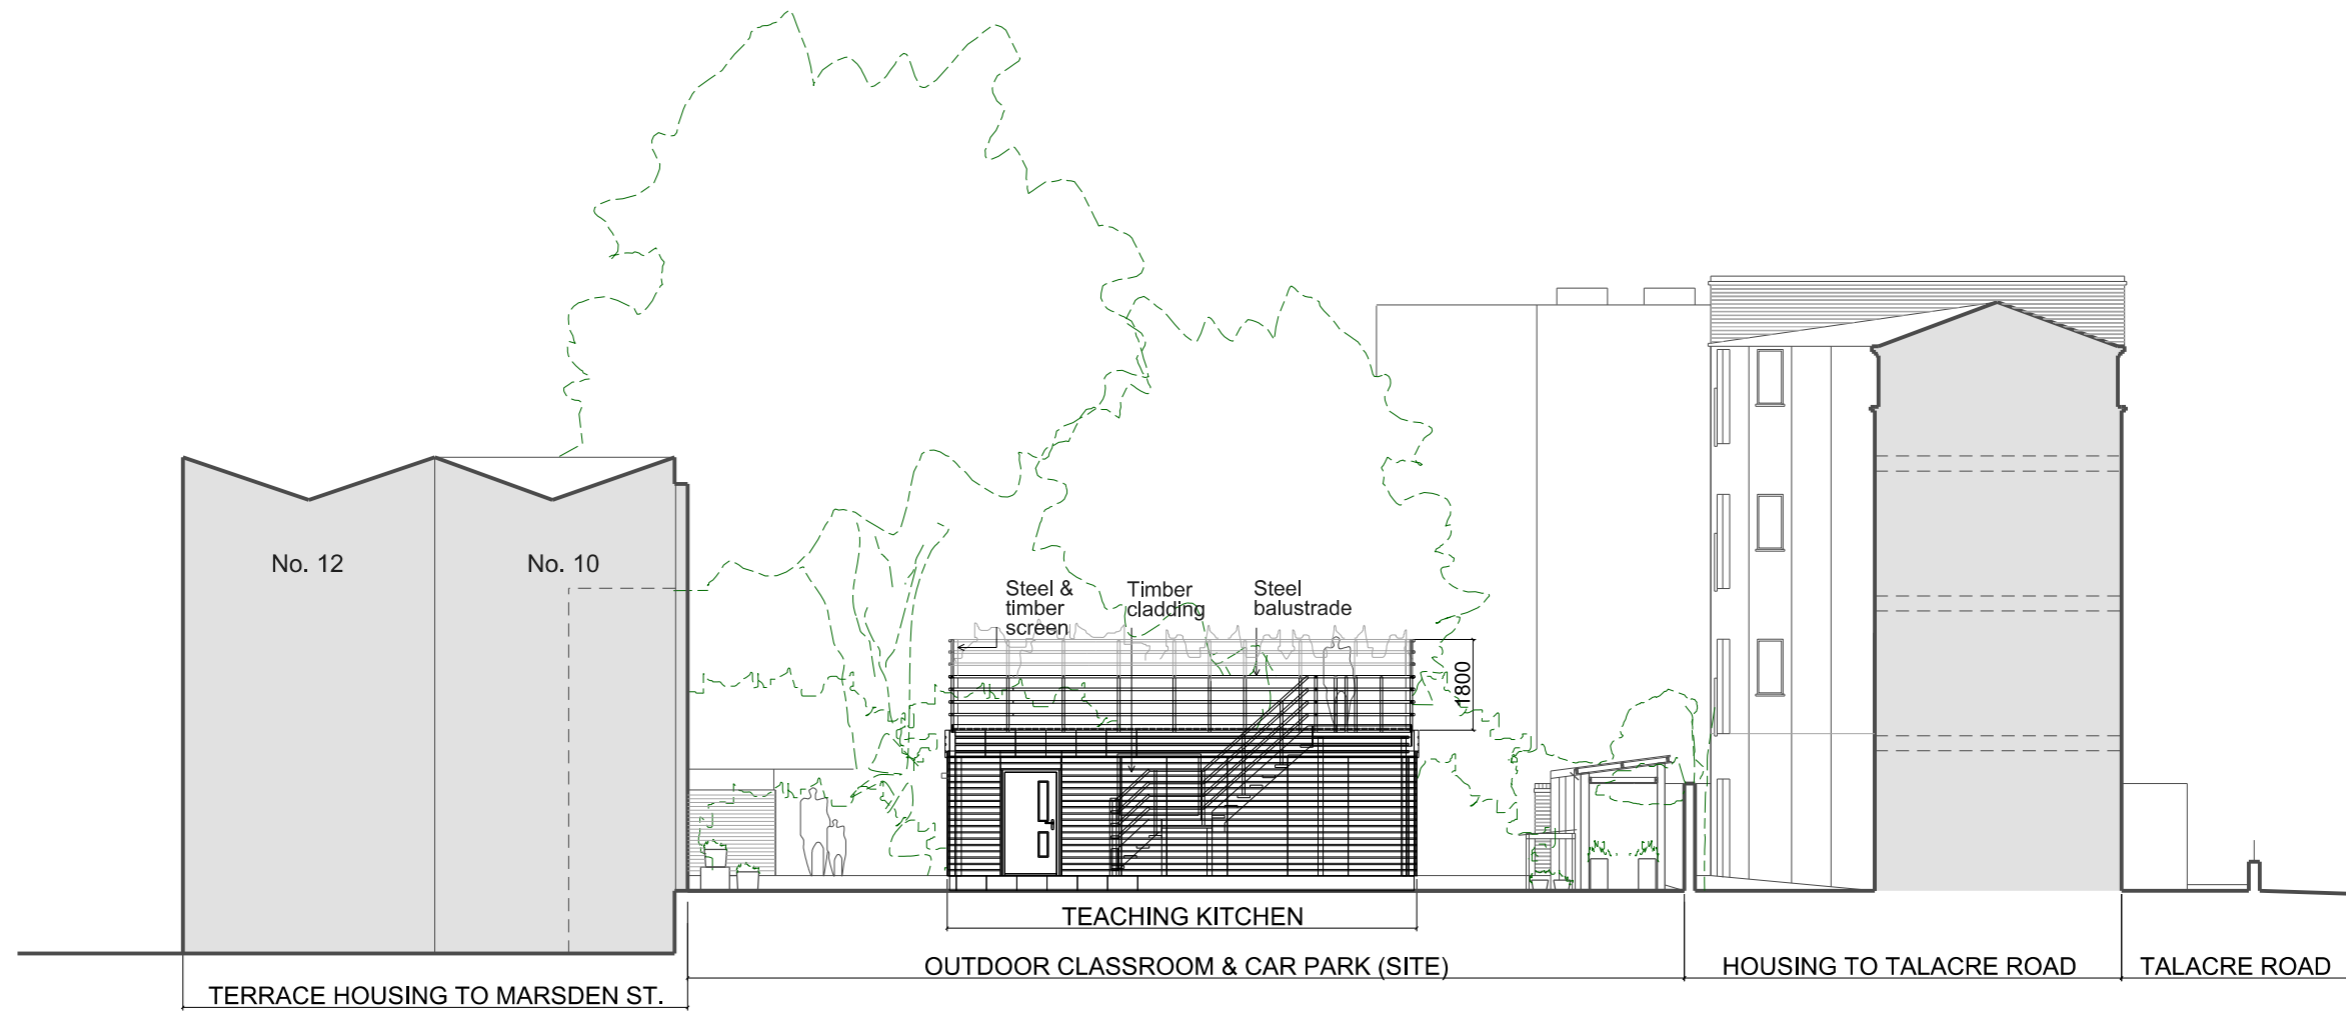

EXISTING SECTION AA'

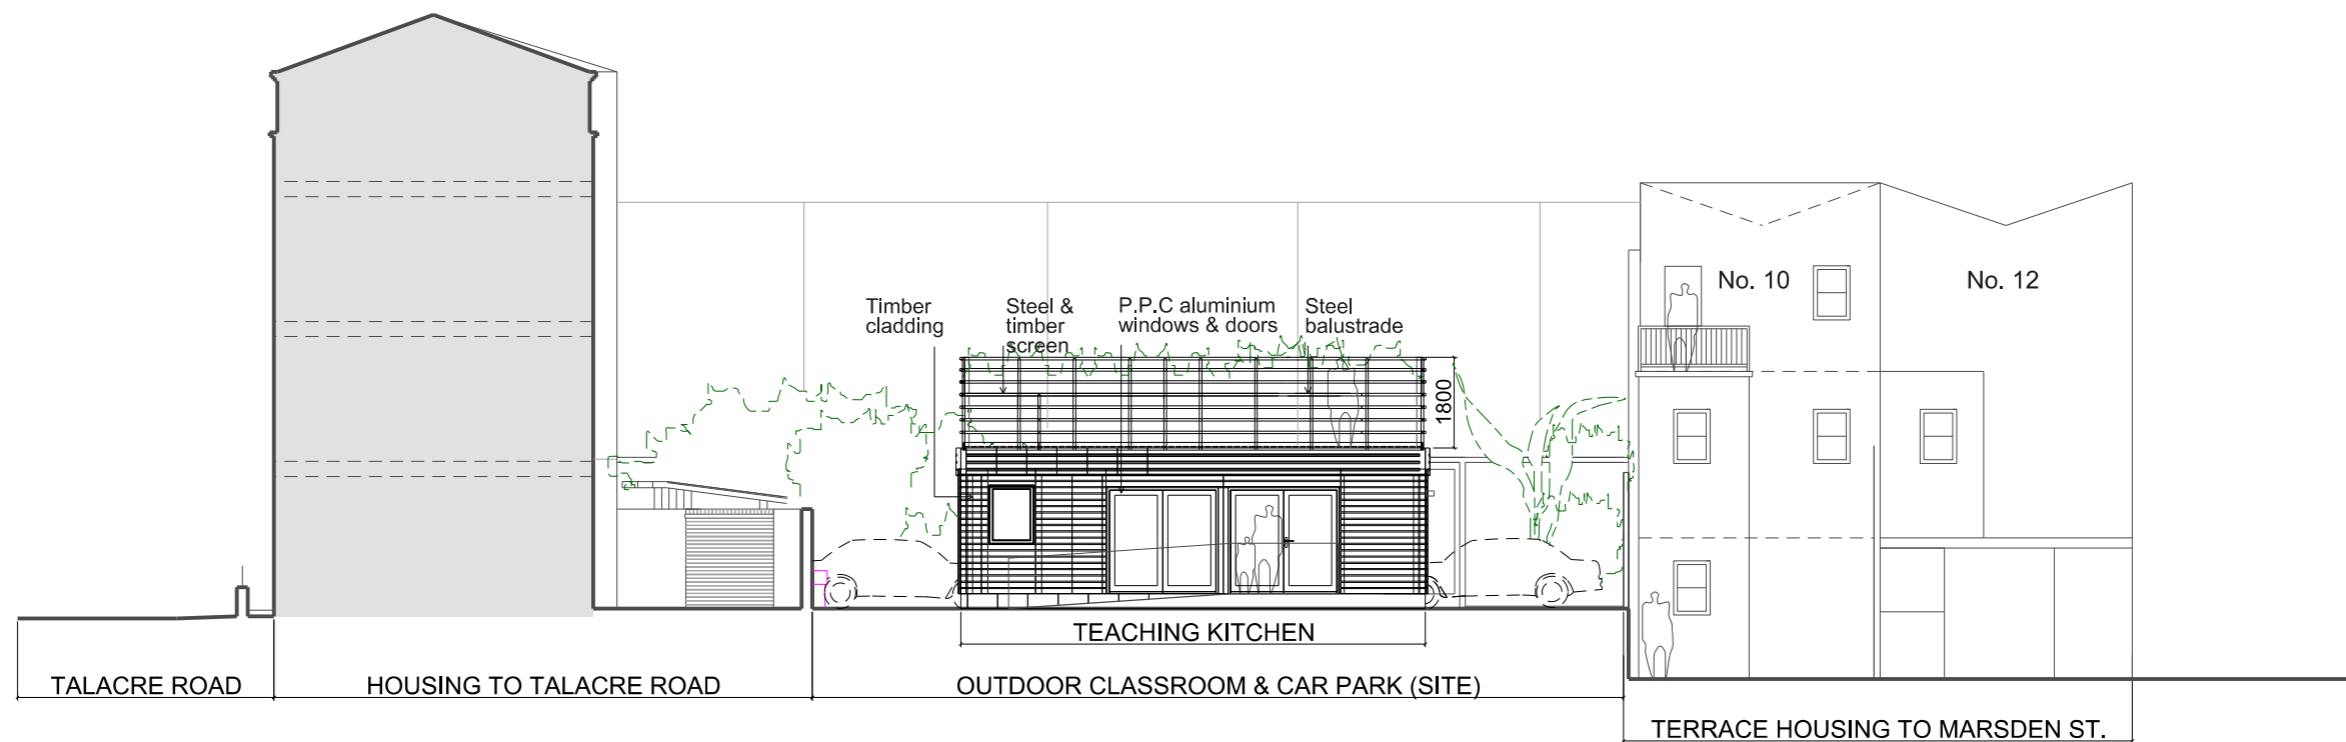

EXISTING SECTION BB'

Rev.	Date	By	Description
A	01.10.15	LD	Screen added to elev. facing Rhyl Street at roof garden level as advised

Do not scale from this drawing All dimensions to be checked on site
 Notify the Architect immediately of any discrepancies
 This drawing remains the copyright of the Architect
AAB architects
 10 Stock Orchard Street London N7 9RW
 Tel 020 7700 6265 Fax 020 7700 6365 mail@aabarchitects.co.uk

RHYL SCHOOL: TEACHING KITCHEN

DRAWING : PROPOSED SECTIONS AA' & BB'
 SCALE : 1:150 at A3
 DATE : 03.08.15

JOB NO.	LEVEL	SERIES	NO.	REV
329		2	01	A