


PROPOSED SIDE ELEVATION

SCALE 1:100 0.0 1.0 2.0 3.0 4.0 5.0m

Planning Drawings

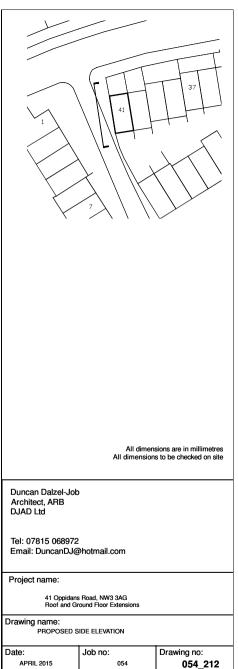

Scale:

Client name:

1:100 @ A4

Revision:

Edward and Harriet Hope

Drawn by:

DDJ