


Key Plan


Construction Risks Maintenance/Cleaning Risks Demolition/Adaptation Risks  
 In addition to the hazards normally associated with the types of work detailed on this drawing take note of the above. It is assumed that all works on this drawing will be carried out by a competent contractor working, where appropriate, to an appropriate method statement.

**NOTES**

Report all errors and discrepancies promptly to architects before proceeding with the works.  
 CONTRACTORS: Do not scale drawing. Figured dimensions to be worked to in all cases.  
 The contractor is responsible for checking dimensions, tolerances and references.  
 All structural information to be taken from engineers drawings.

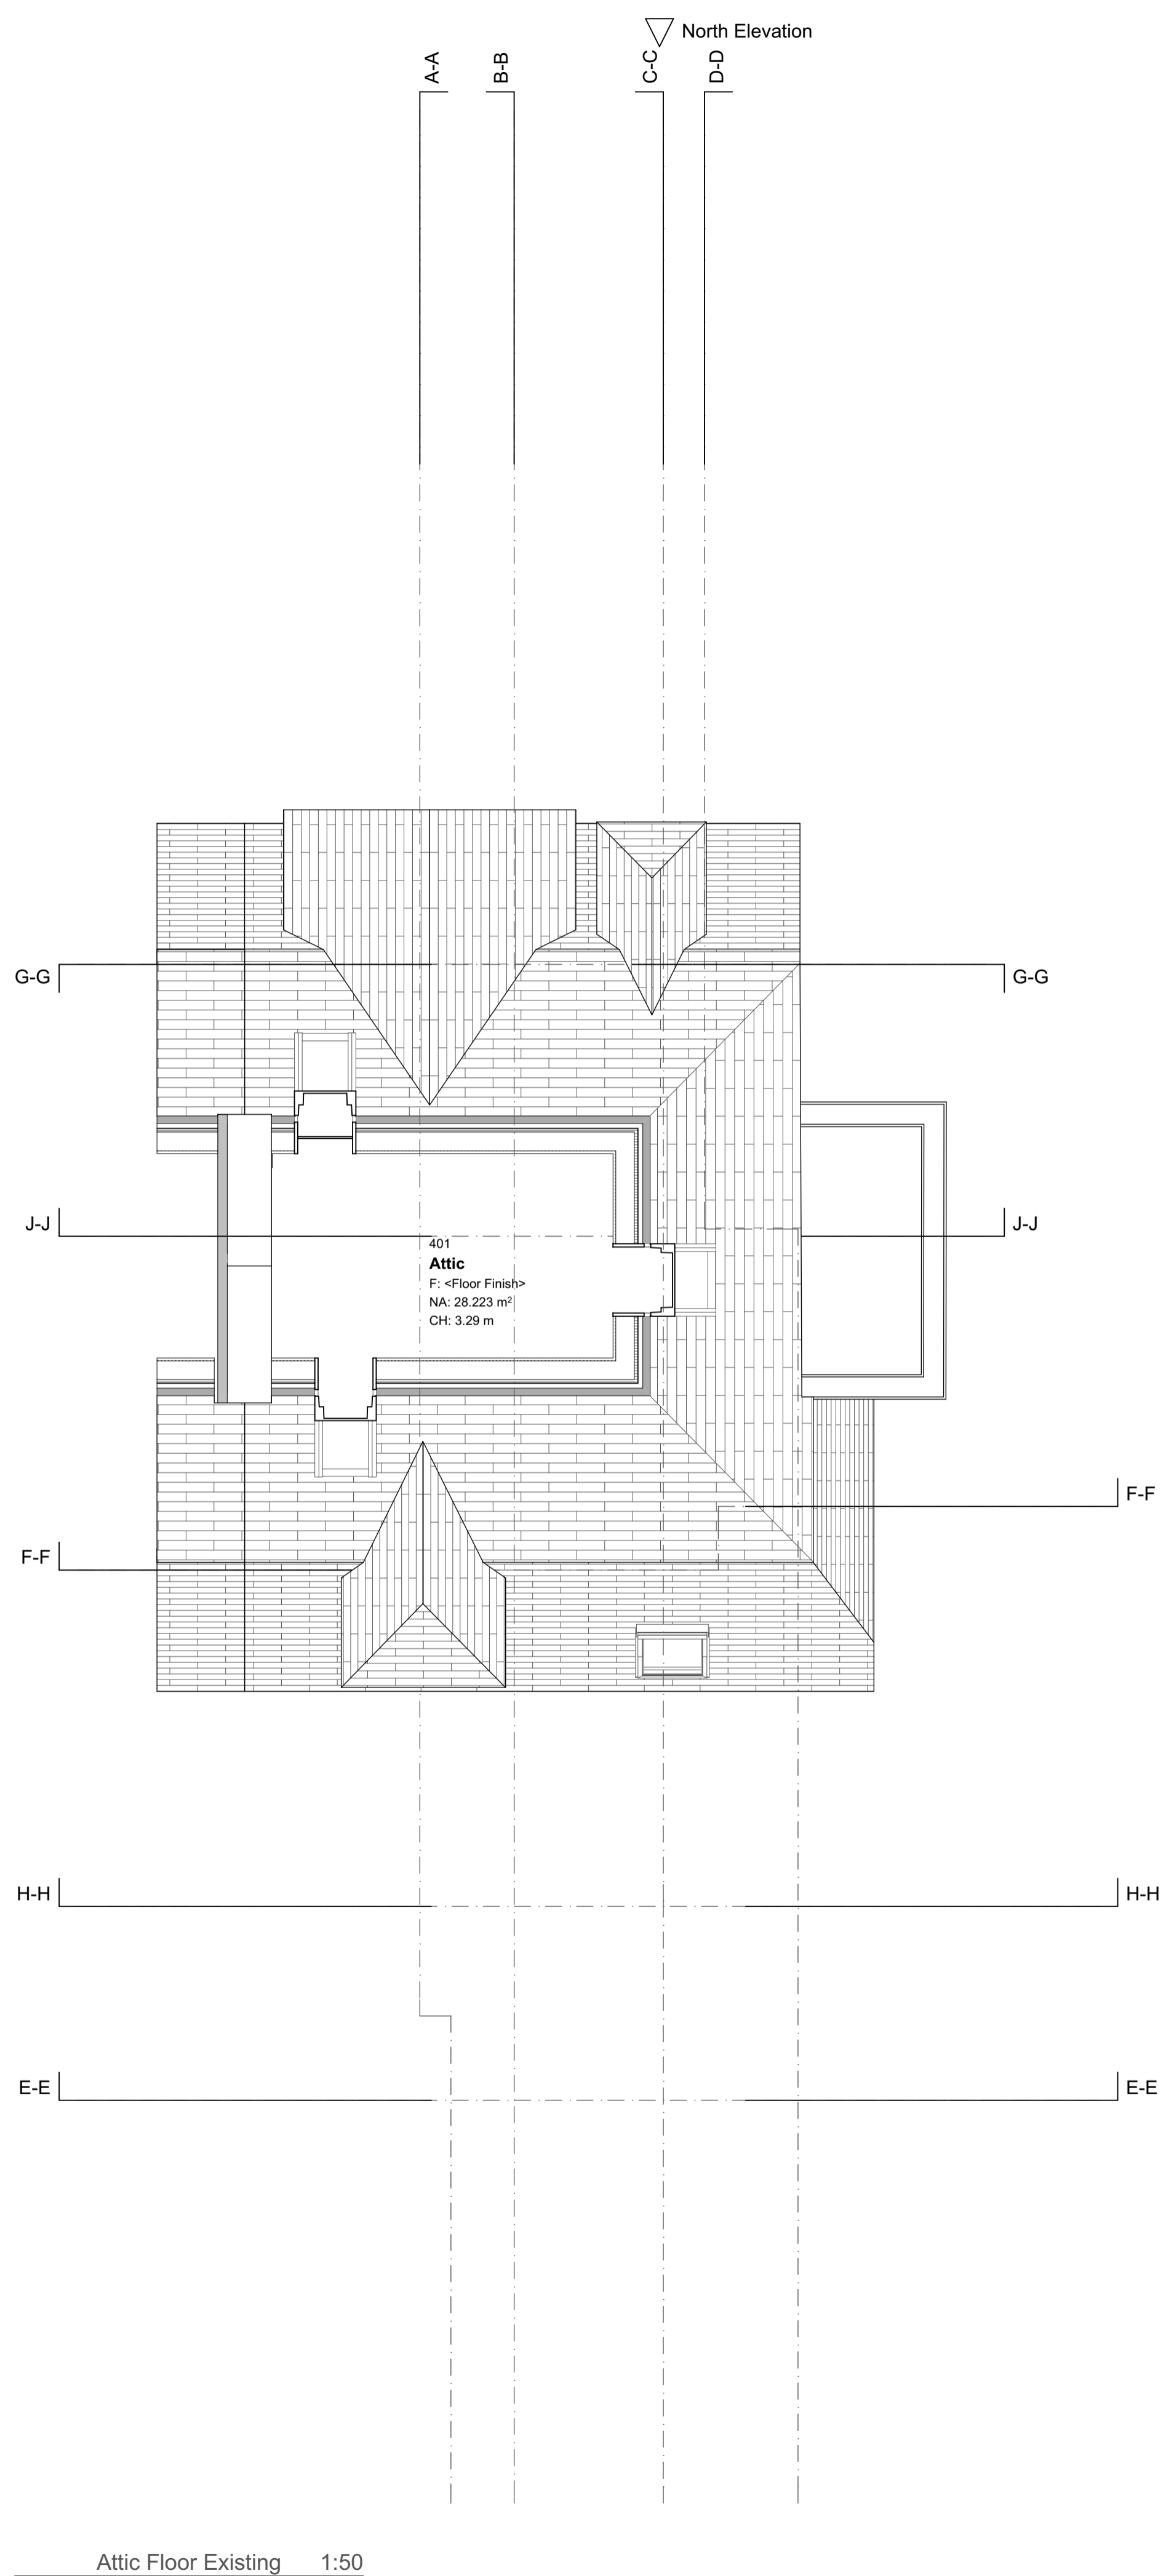

Attic Floor Existing 1:50

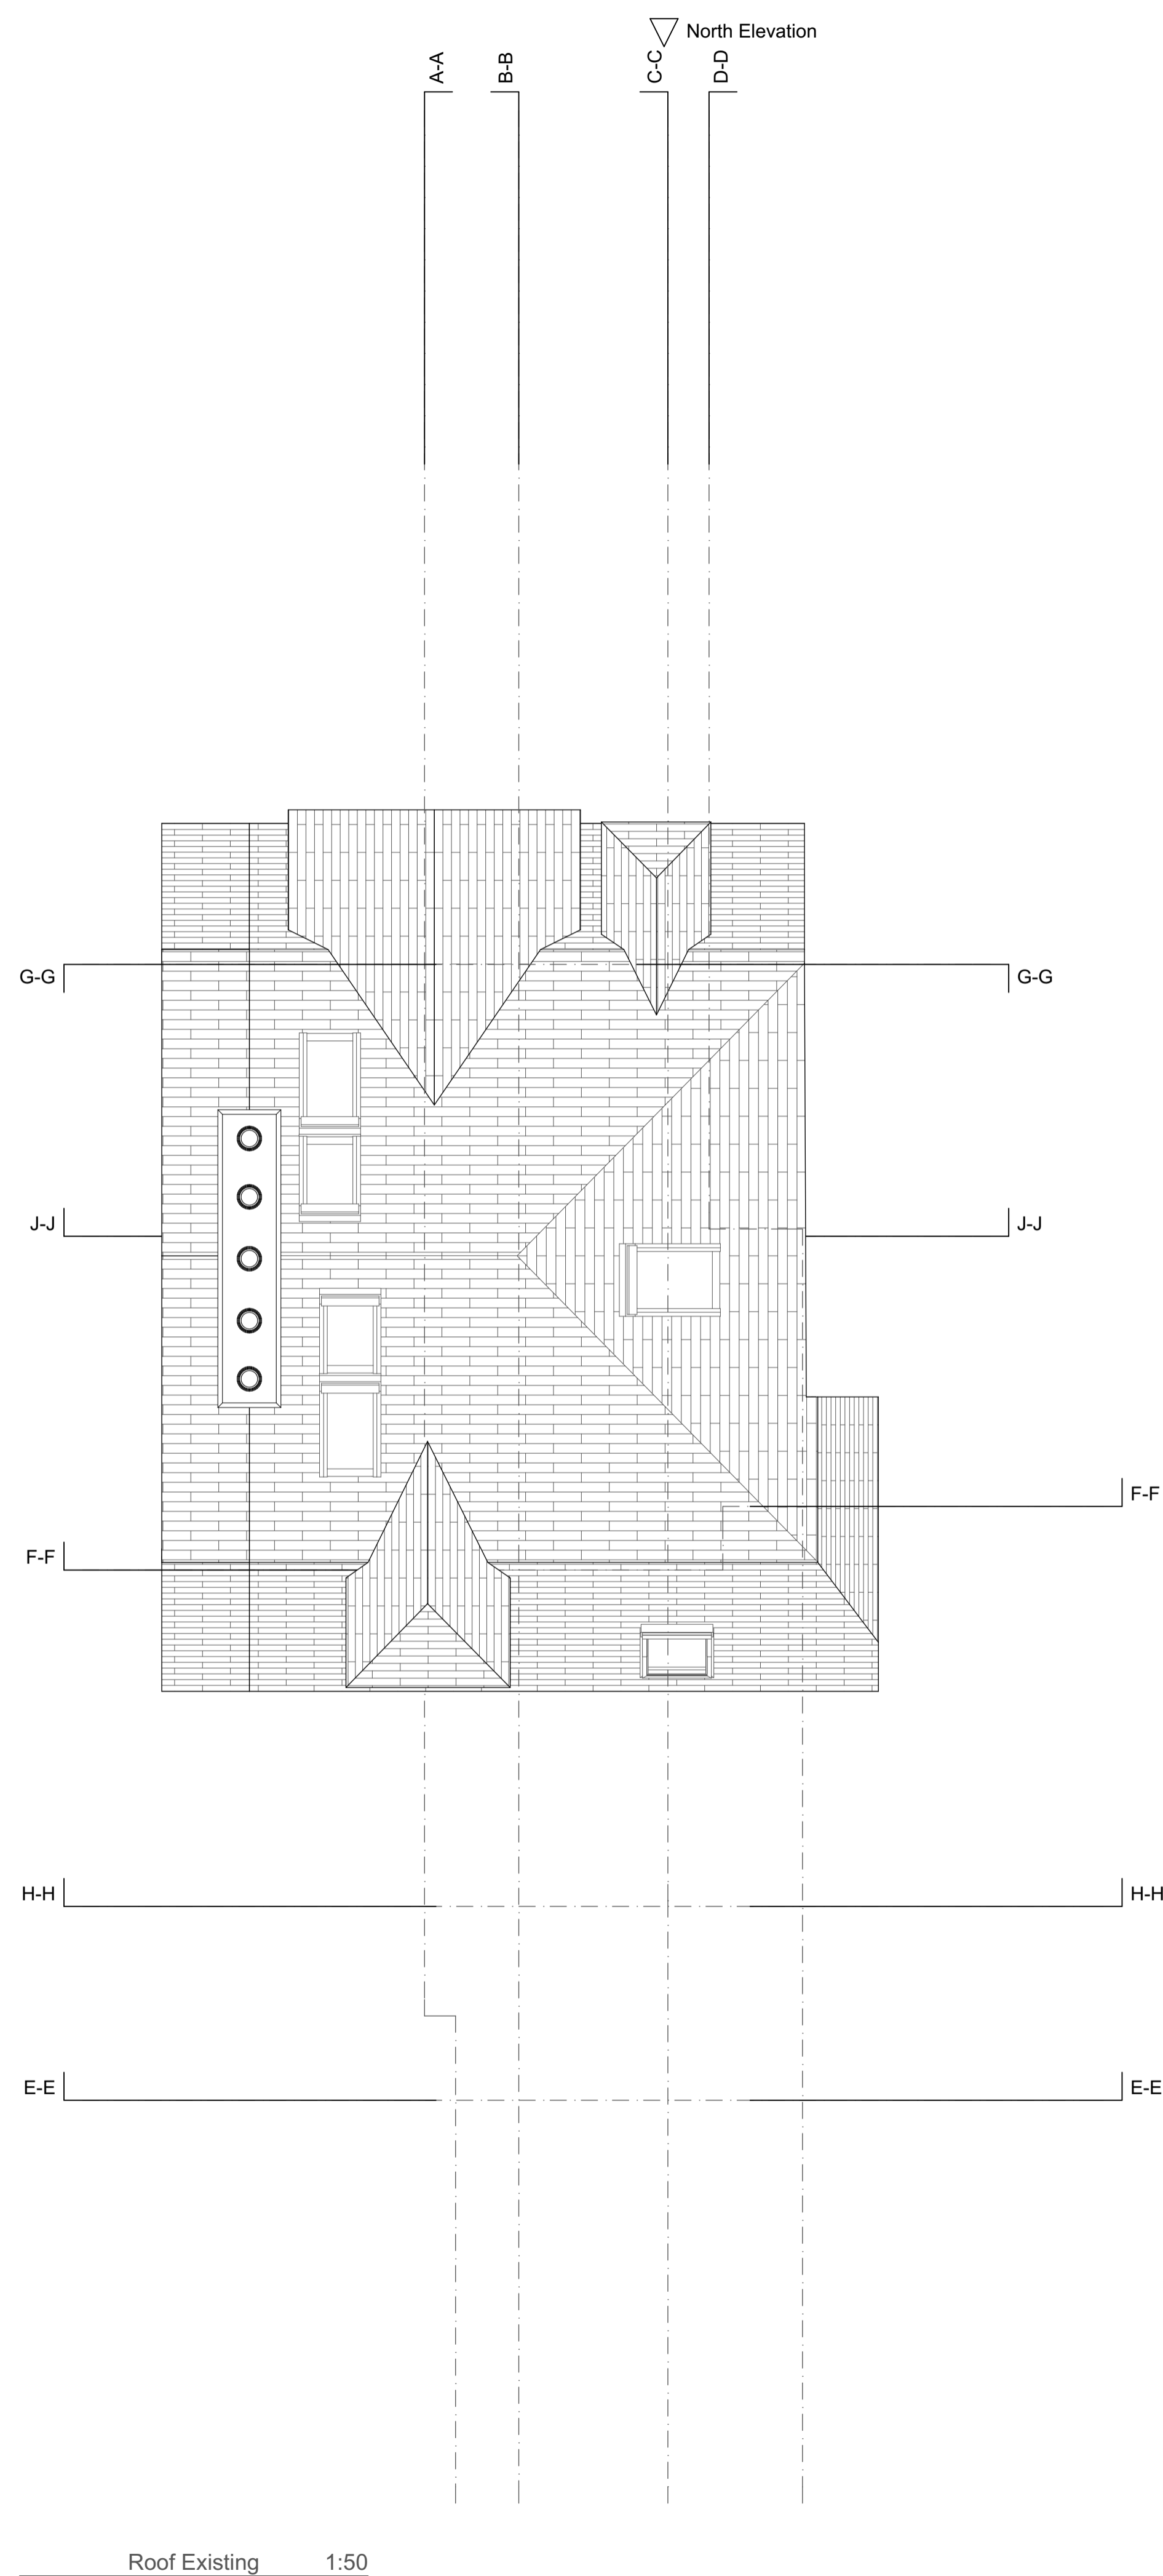

Roof Existing 1:50

PROJECT  
 7 Well Road  
 DRAWING TITLE  
 4. Attic Floor & Roof Level Existing  
 DRAWING NO.  
 1312R.A-03-112-02 - 05  
 CLIENT  
 L. Castell  
 STATUS  
 PLANNING AMENDMENTS  
 Drawn by  
 Date  
 30/09/2015  
 Checked by  
 R J M  
 Date  
 10/09/2015  
 Drawing Scale  
 1:50 @ A1  
 macArchitect  
 48 Durnsford Road London N11 2EJ  
 © macArchitect 10/09/2015  
 020 8123 3213  
 info@macarchitect.co.uk  
 www.macarchitect.co.uk