


Key Plan

Construction Risks Maintenance/Cleaning Risks Demolition/Adaptation Risks


In addition to the hazards normally associated with the types of work detailed on this drawing take note of the above. It is assumed that all works on this drawing will be carried out by a competent contractor working, where appropriate, to an appropriate method statement.

NOTES

Report all errors and discrepancies promptly to architects before proceeding with the works.
CONTRACTORS: Do not scale drawing. Figured dimensions to be worked to in all cases.
 The contractor is responsible for checking dimensions, tolerances and references.
 All structural information to be taken from engineers drawings.

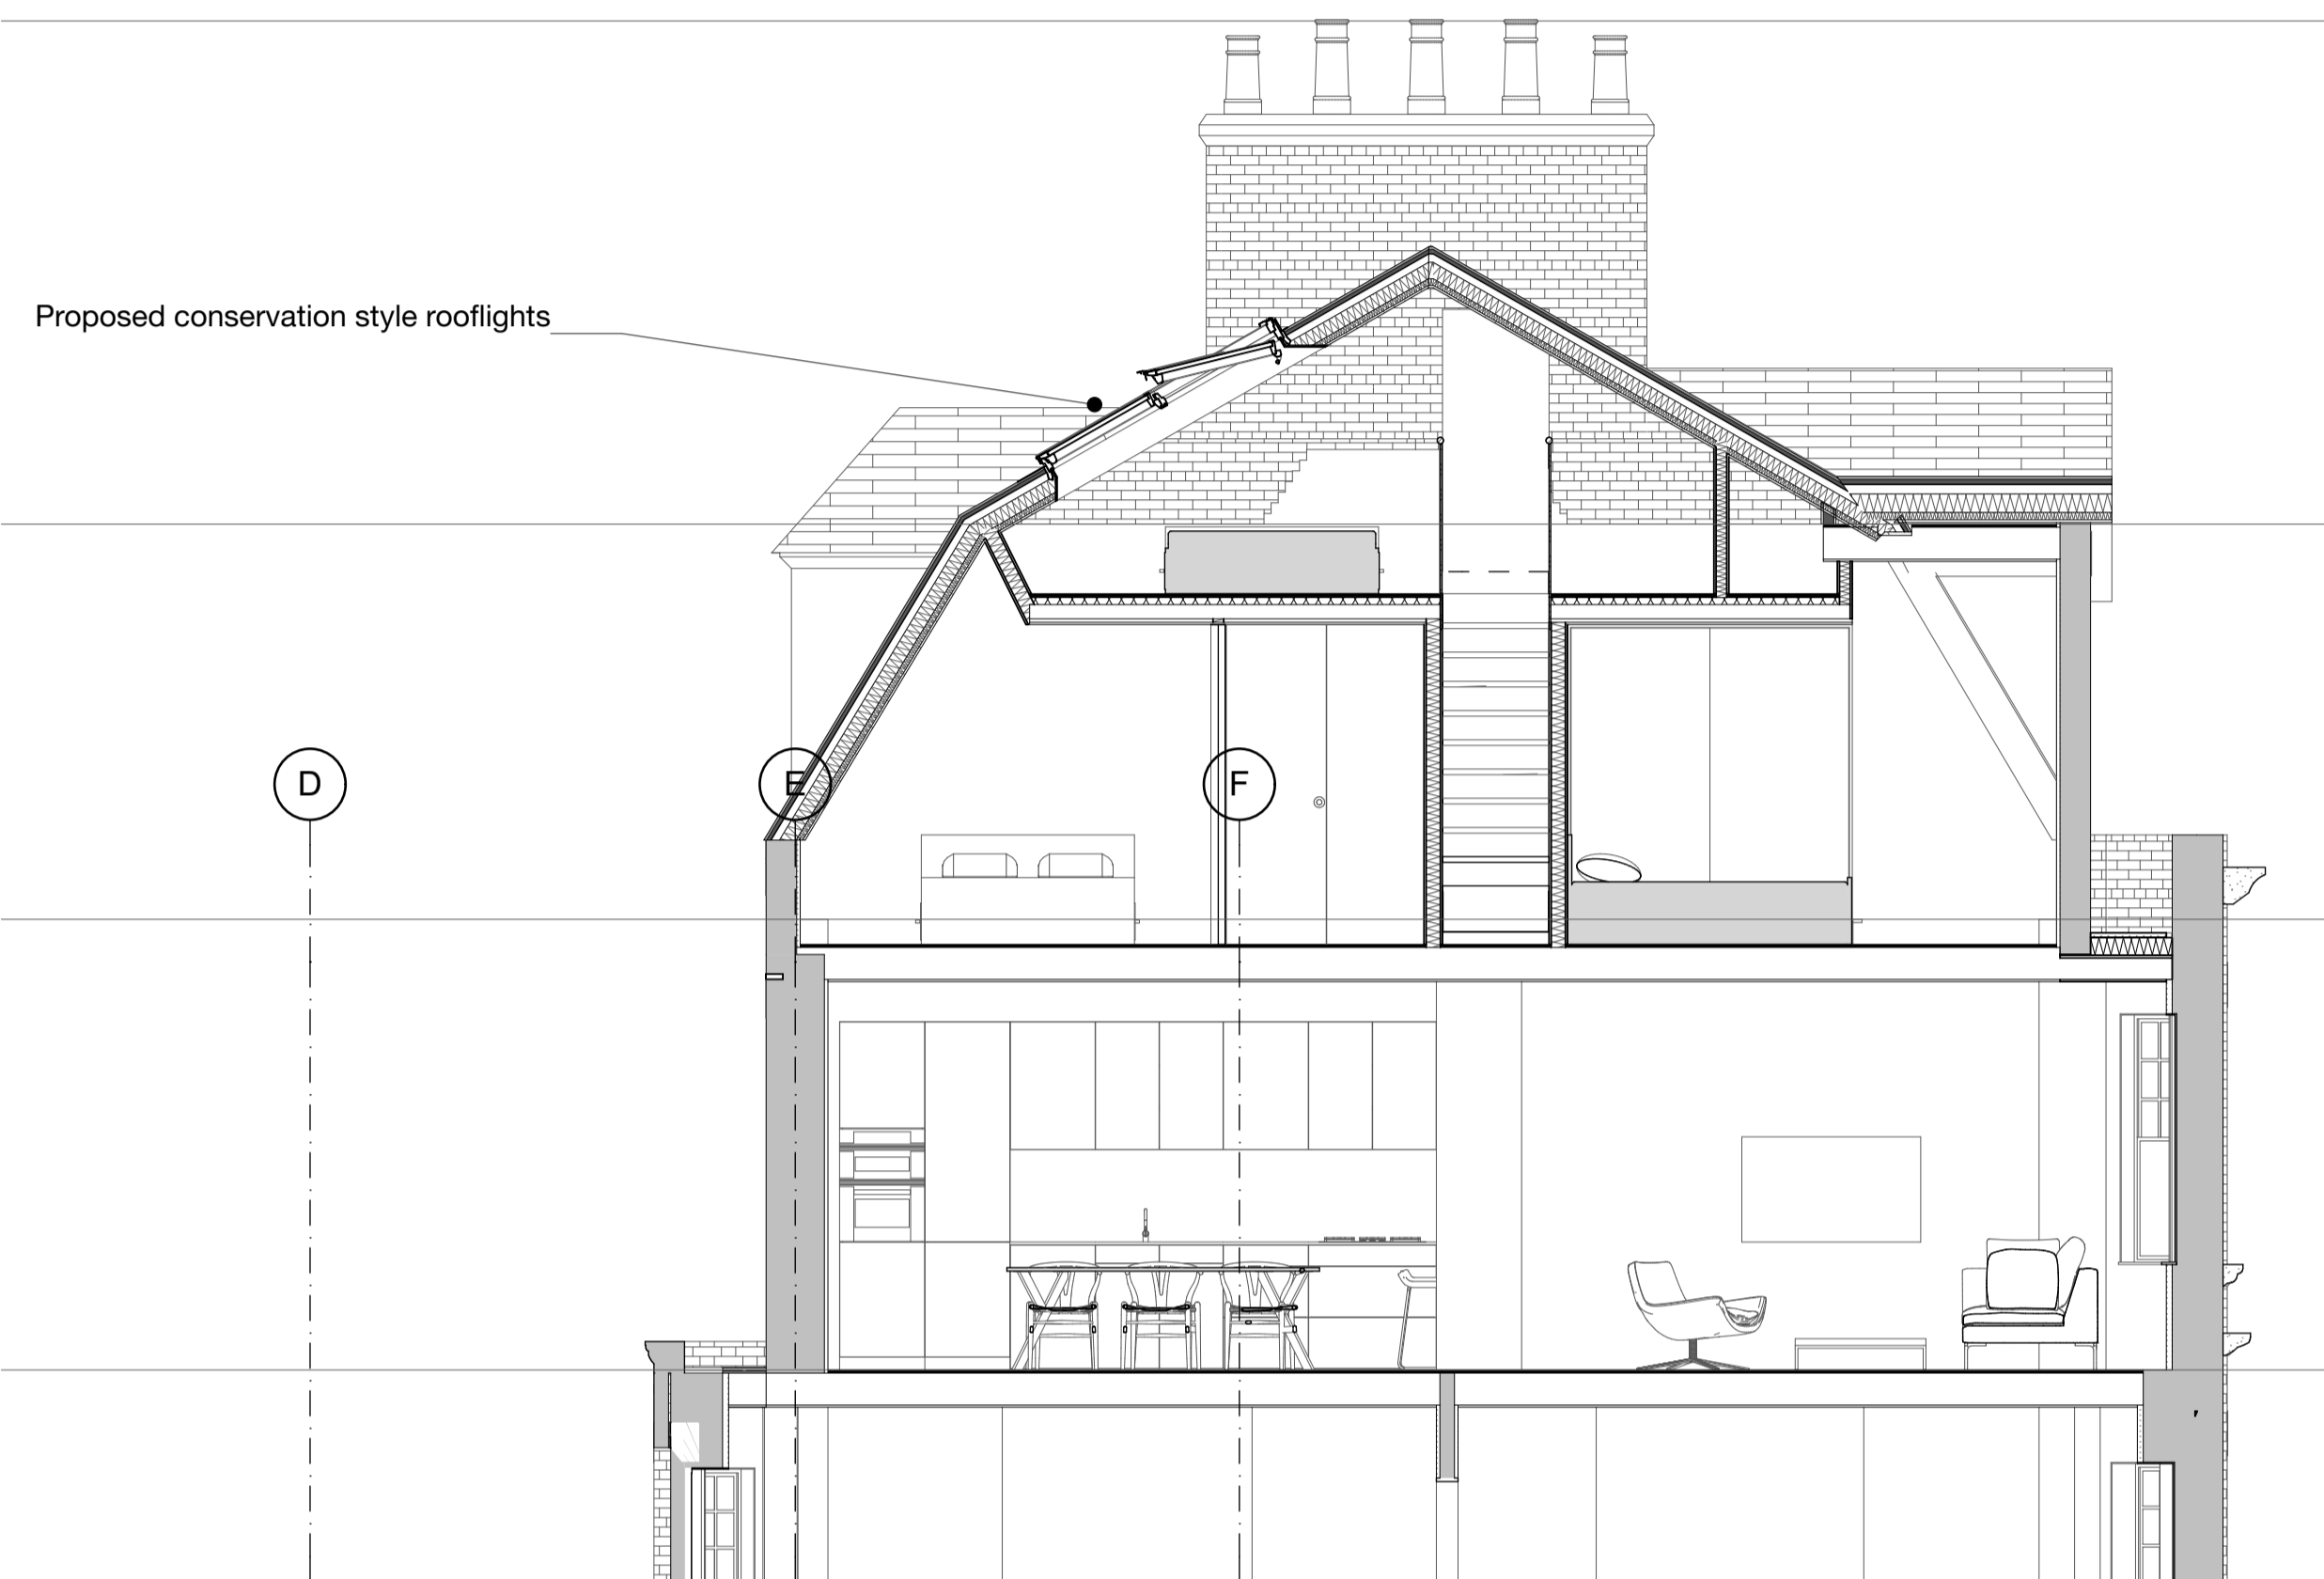

Part Section B-B as proposed 1:50

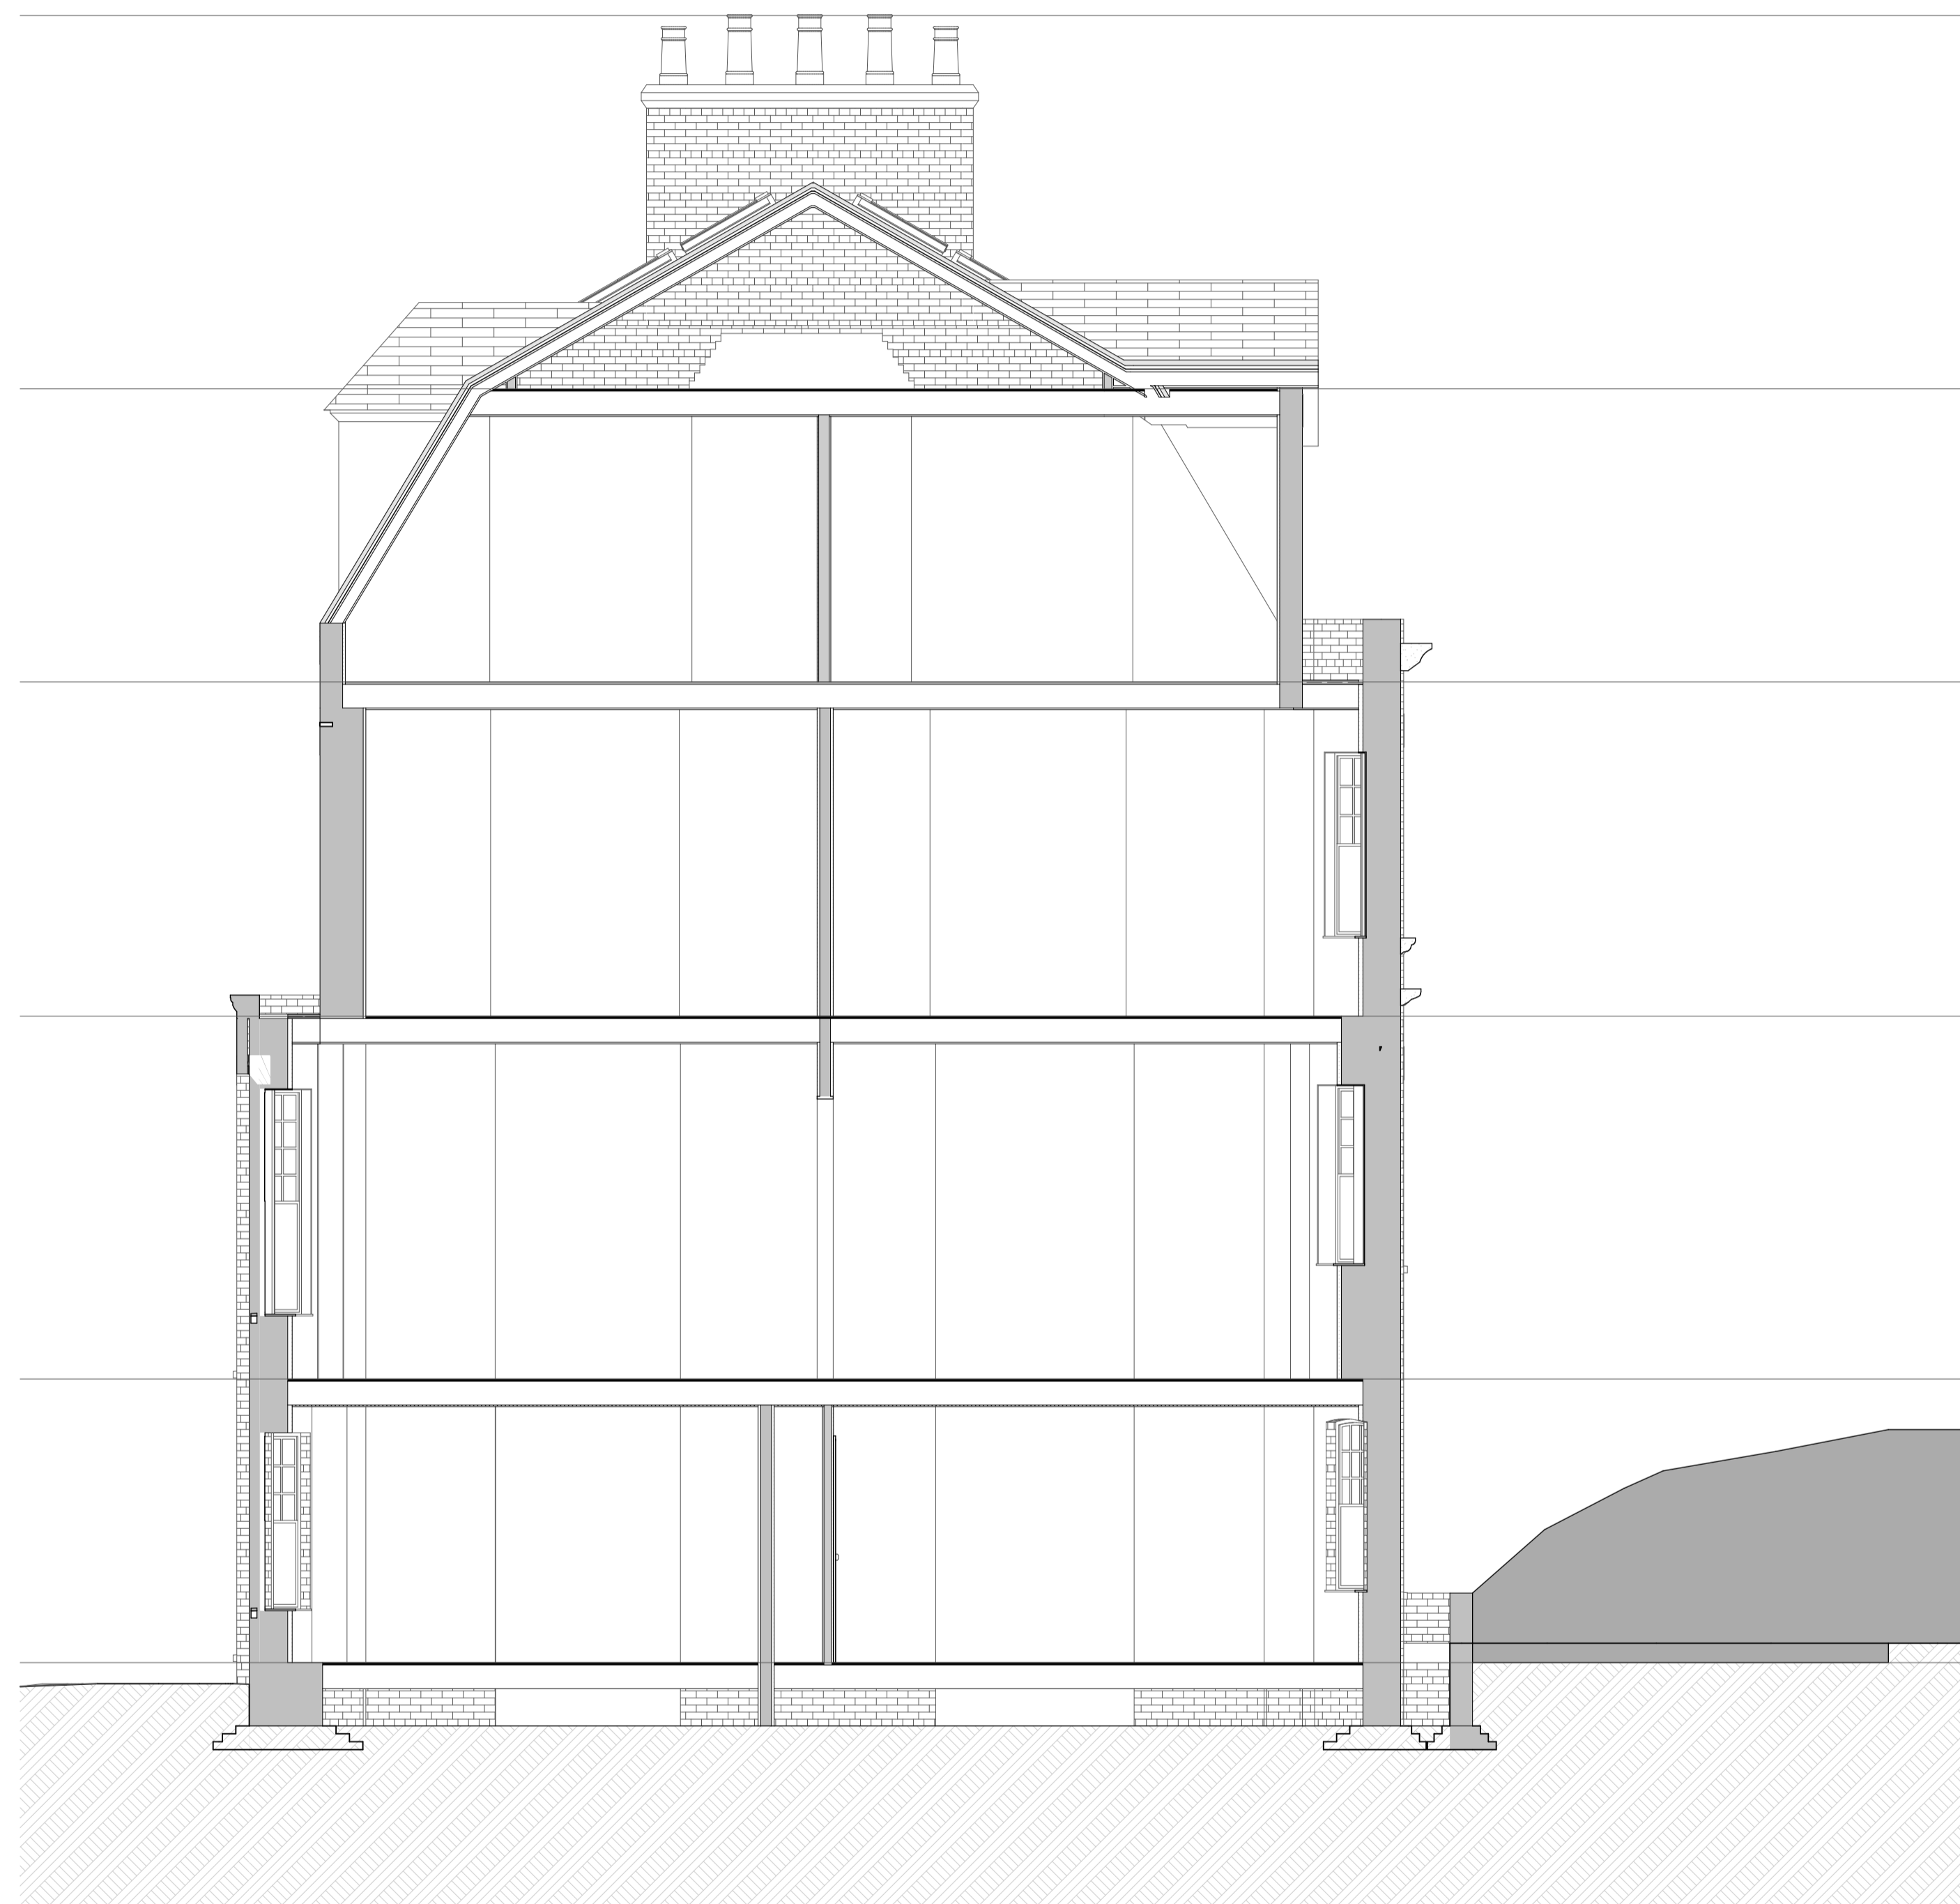

Section B-B as Existing 1:50

PROJECT
7 Well Road

DRAWING TITLE
B-B Section B-B

DRAWING NO.
1312R.A-03-133-02 - 05

CLIENT
L. Castell

STATUS
PLANNING AMENDMENTS

Drawn by
Date
30/09/2015

Checked by
R J M
Date
10/09/2015

Drawing Scale
1:50 @ A1

macArchitect
48 Dunsford Road London N11 2EJ
© macArchitect 10/09/2015

020 8123 3213
info@macarchitect.co.uk
www.macarchitect.co.uk