




SITE LOCATION

1:1250

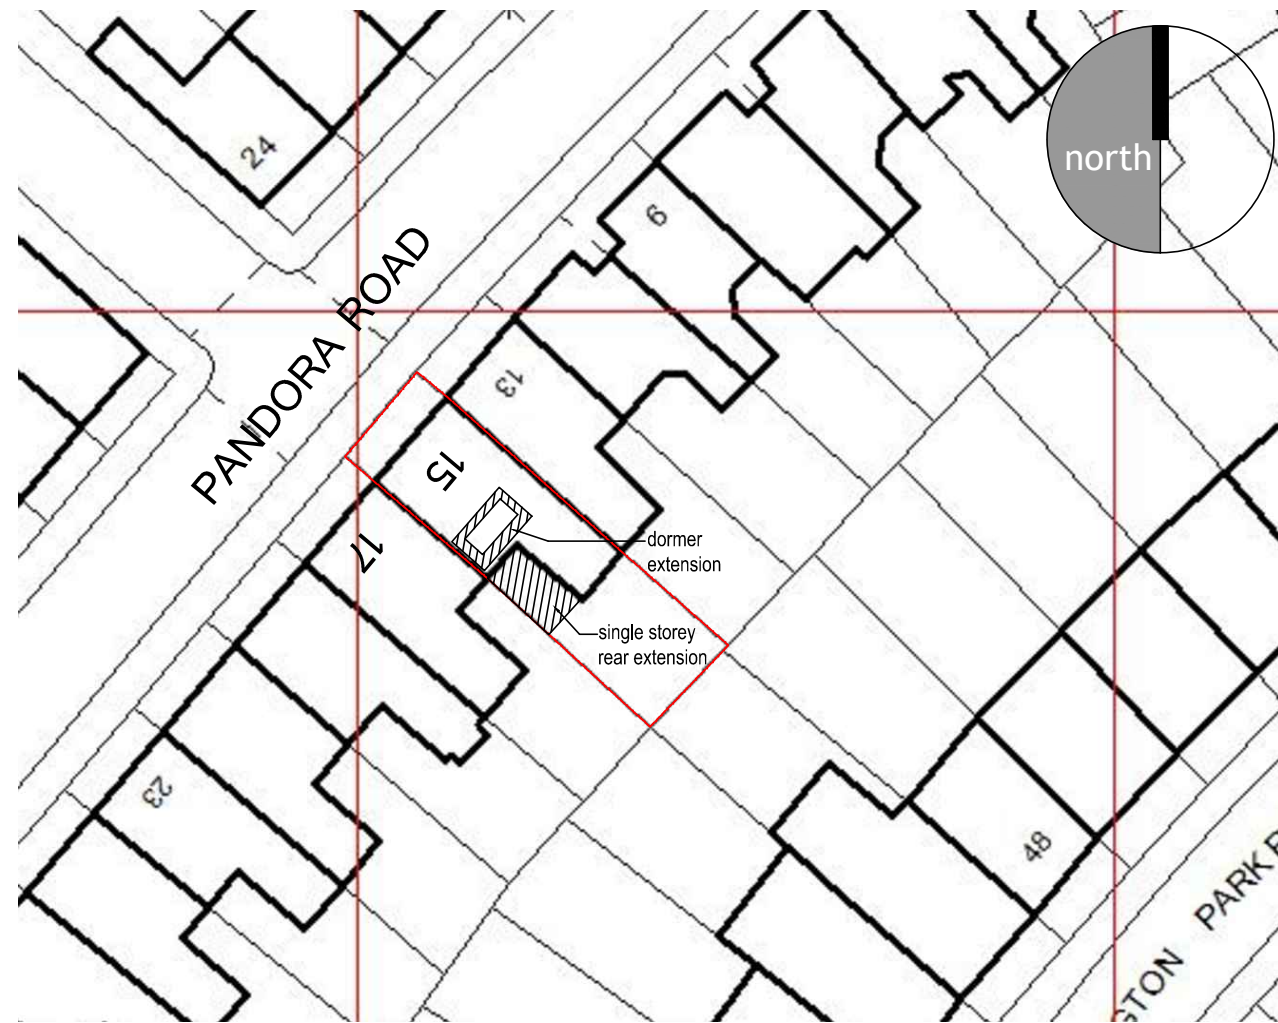


BLOCK PLAN

area of development

1:500

15 PANDORA ROAD

proposed extensions and internal alterations

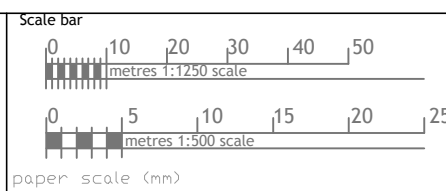

nettassets
Architectural Design & Development Consultants

Rev Date Comments

Title
Proposed rear & dormer extension & alterations
15 Pandora Road, London

Detail
Site Location & Block Plan

Date Oct 2015 Job Ref 1549

Scale 1:1250, 1:500 Drg No. PL-01 Rev.

Nett Assets
The Studio, 141 New Road,
Croxley Green, Herts. WD3 3EN.
Tel:- 01923 293117. 07531 124528
Web:- www.nettassets.co.uk