




1 Section Through Front Facade
1 : 20

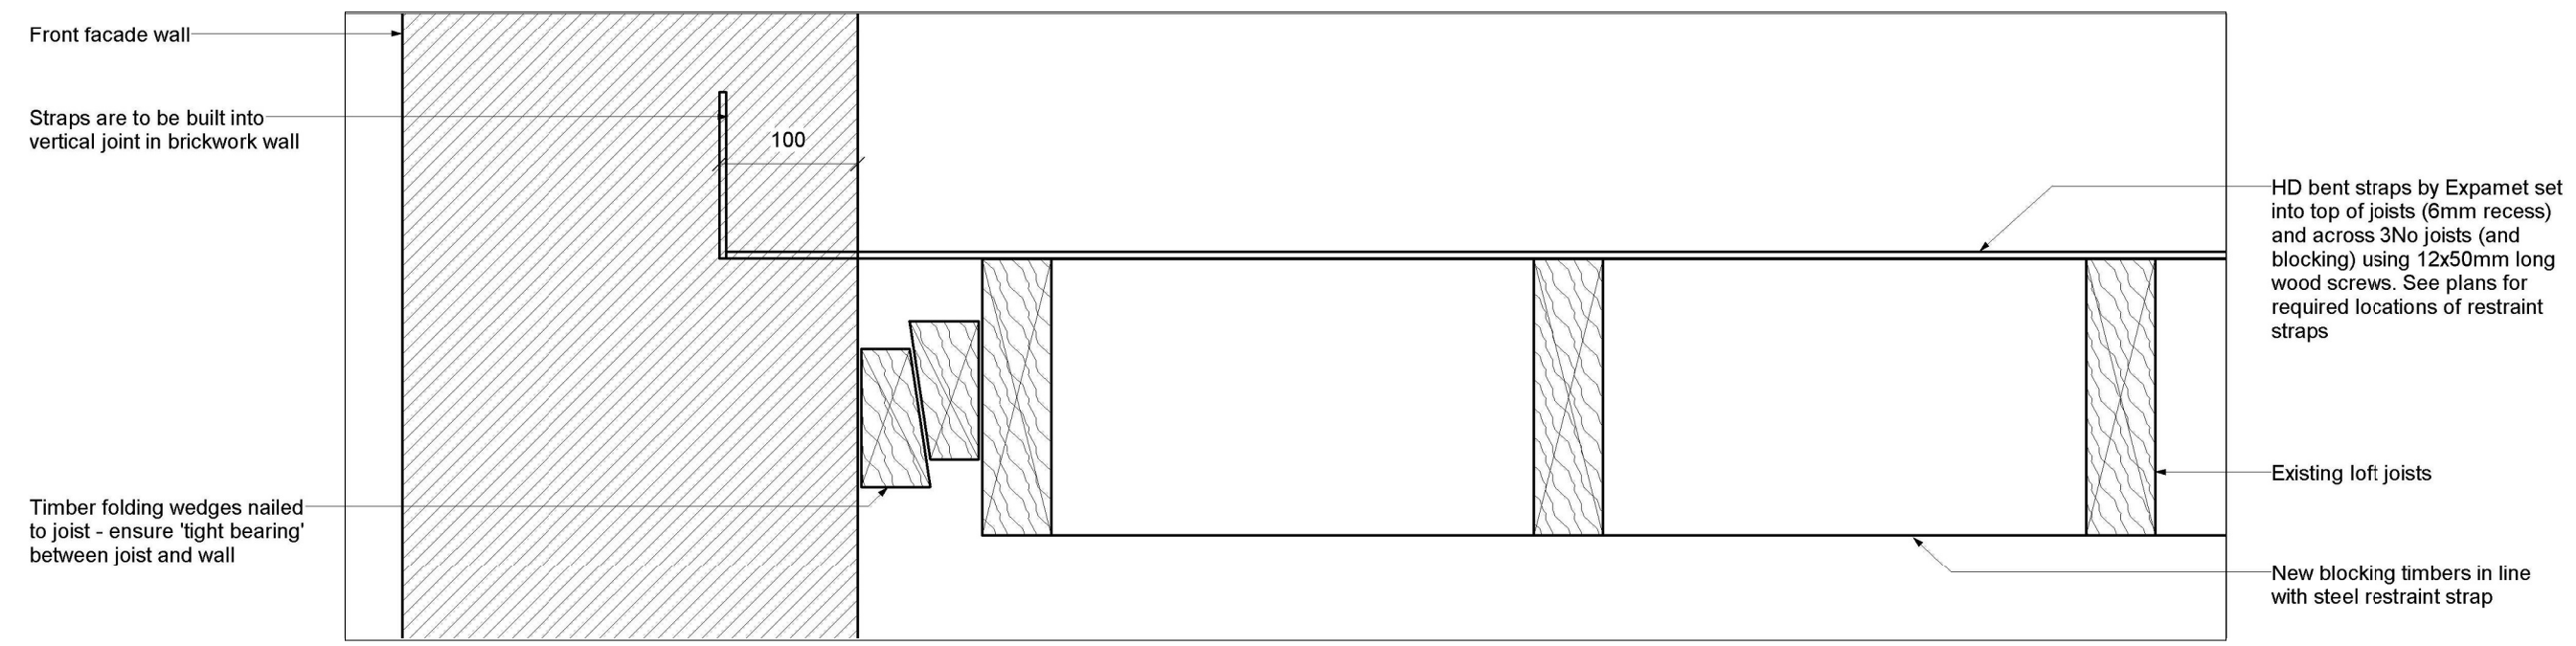

2 Restraint Strap to Front Facade Wall Parallel with Loft Joists
1 : 5

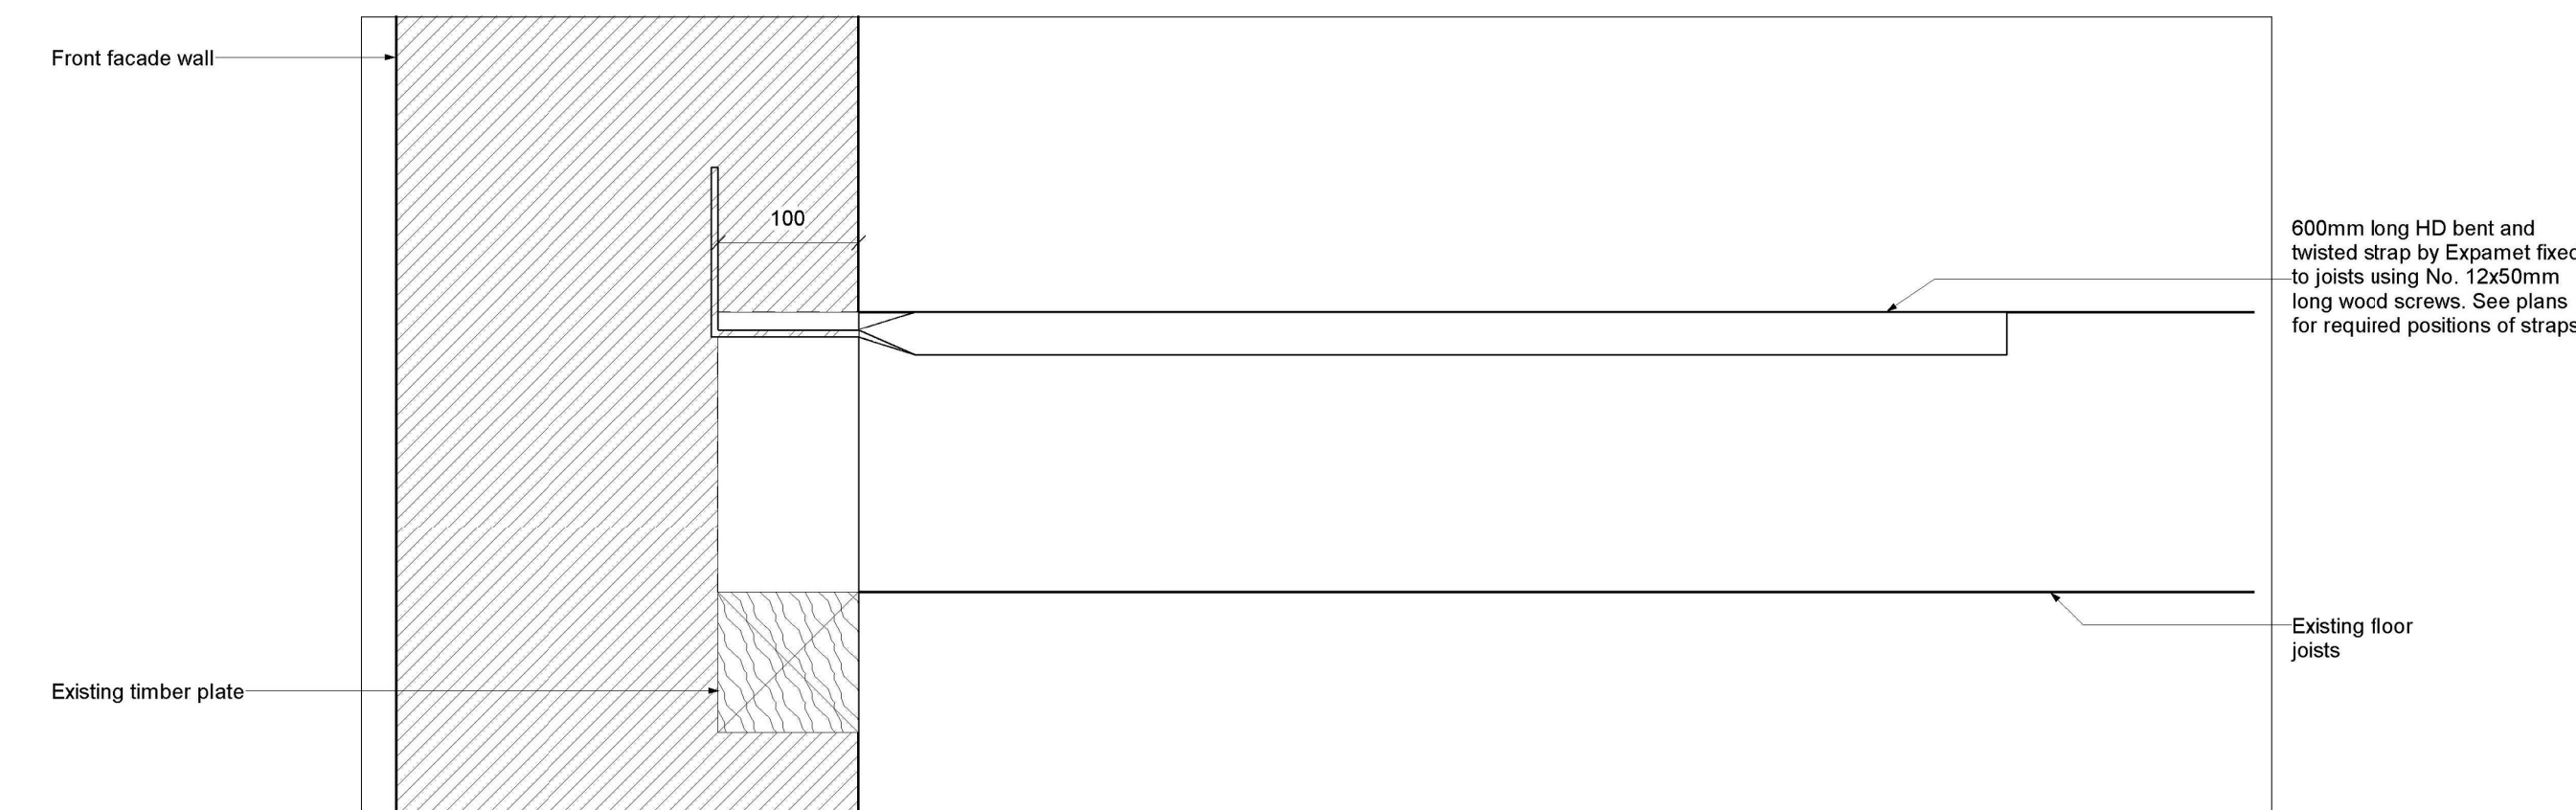

3 Restraint Strap to Front Facade Wall Perpendicular with Floor Joists
1 : 5

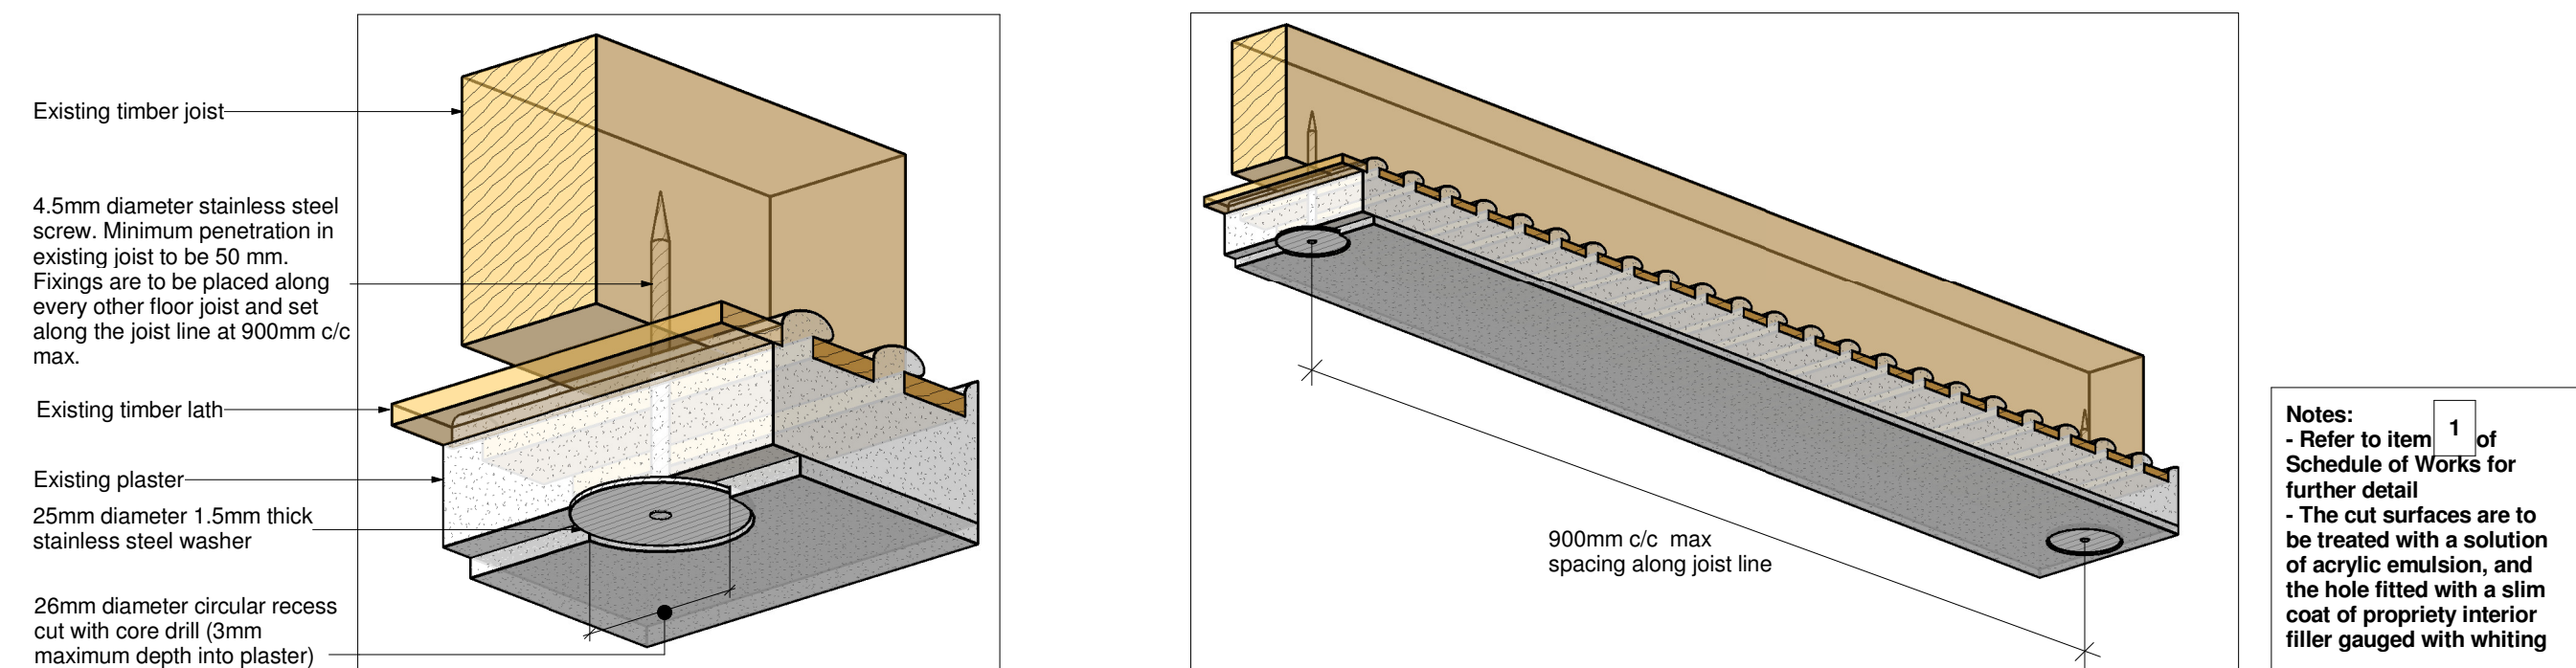

4 Detail of Existing Ceiling to Floor Joists
1 : 5

This drawing is the copyright of Barton Engineers & may not be copied, altered or reproduced in any way or passed to a third party without their written authority

Status

Tender

Not for Construction

Issues / Revisions

P1	Issued for Comments	140915	DO
T1	Issued for Tender	021015	LH

Barton Engineers

Unit 303 Westbourne Studios, 242 Aclam Road, London W10 5JJ
 telephone +44(0)20 7631 0348
 mail@bartonengineers.co.uk
 http://www.bartonengineers.co.uk

Project
32 Torrington Square

Title
Details

Scales

Designed by
Matthieu Roure

Drawn by
Lana Harding

Drawing number
15/080/2.1

1:20, 1:5

Checked by
Matthieu Roure

Rev.

T1