




# PROPERTY SURVEY DRAWINGS:

Scale: varies /A3

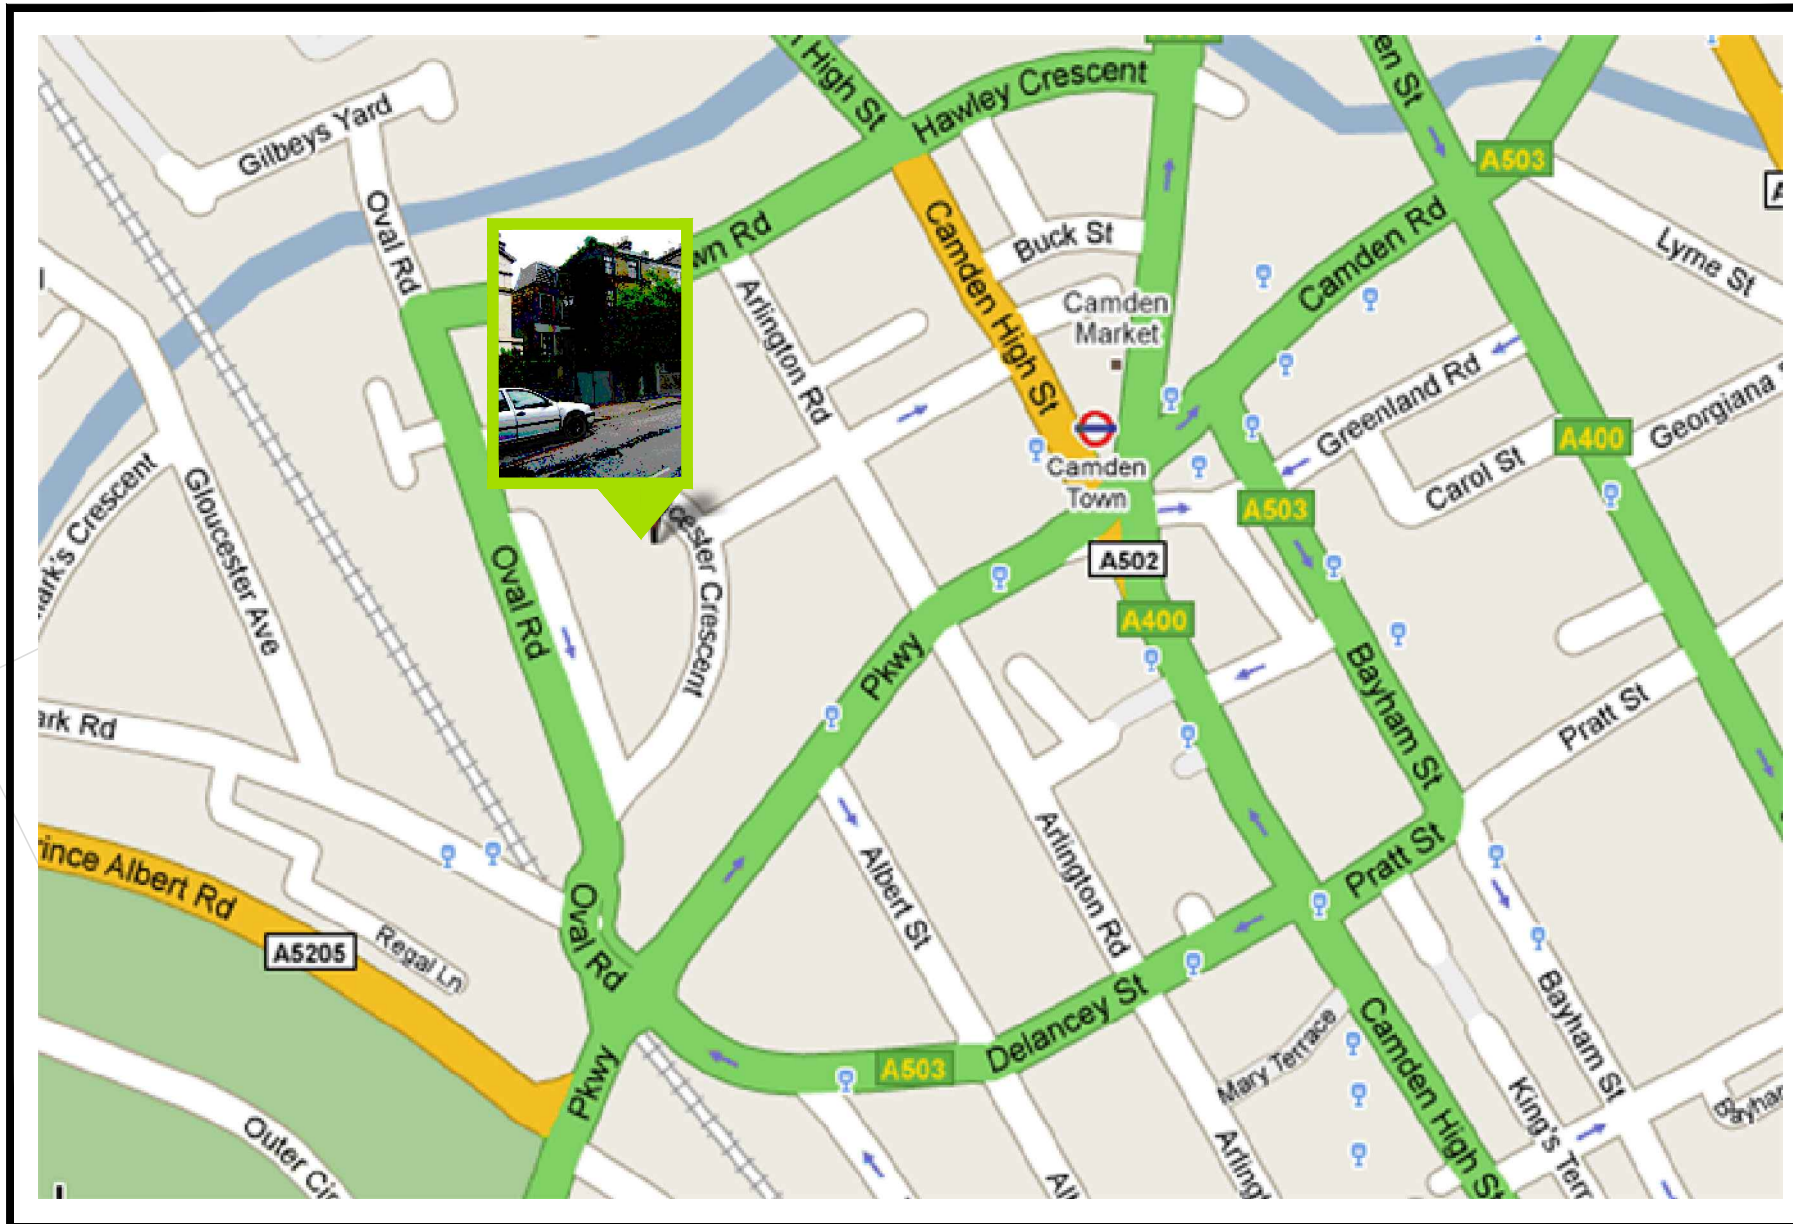

## CLIENT / ADDRESS:


Mr. M. Venville / Ms. D. Bates  
22 Gloucester Crescent,  
Camden,  
London, NW1

**PRIVATE & COFIDENTIAL**

A1 1: 200  
A3 1: 100

### NOTES:

All works to be carried out in accordance with the latest Building Regulations and the NHBGS House Building Manual and good work practice and detailing therein.  
All works to be carried out in accordance with the latest Fire Regulations.  
All works to be carried out in accordance with the latest 'Safety, Health and Welfare at Work Construction Regulations'.

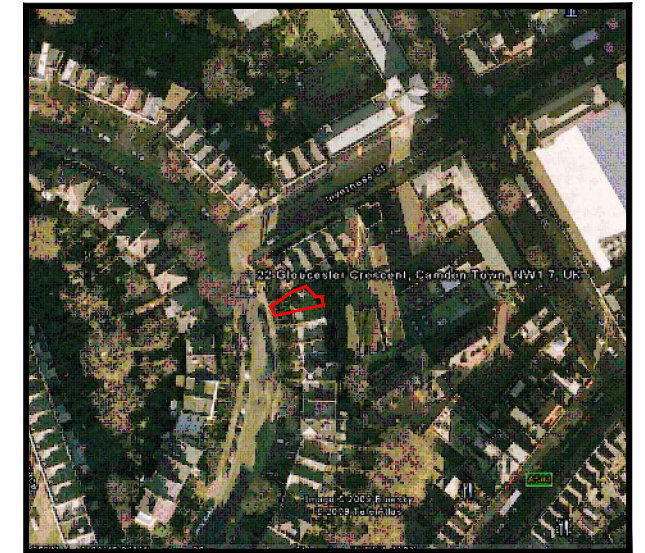

ORTHO VIEW:  
Scale: NTS

### NOTES:

#### IMPORTANT

**IMPORTANT NOTICE:**  
THESE DRAWINGS ARE ISSUED FOR DESIGN / PLANNING PURPOSES ONLY  
THESE DRAWINGS ARE NOT ISSUED FOR CONSTRUCTION PURPOSES  
DO NOT USE ANY KIND OF SCALE OR MEASURING DEVICE ON THESE DRAWINGS  
USED FIGURED DIMENSIONS ONLY - CHECK ALL DIMENSIONS ON SITE  
ANY / ALL DISCREPANCIES MUST BE REPORTED IMMEDIATELY TO SITE ENGINEER

Revision:	Revision details:	Date:
A		



**rqtect**  
Architectural & Graphic Design Consultants

**CAD DESIGN:**  
SURVEYS  
RESIDENTIAL DESIGN  
COMMERCIAL / RETAIL DESIGN  
BUILDING ENERGY RATINGS (BER)  
MAPPING & PLANNING DRAWINGS

**GRAPHIC DESIGN:**  
CORPORATE IDENTITY  
POSTER DESIGN & PRINT  
ADVERTISMENT DESIGN  
COMMERCIAL PRINT  
BROCHURE DESIGN

**Use Our Imagination!**

t: +353 (0)57 87 31442  
 m: +353 (0)87 2567602  
 e: robbie@rqtect.ie

**main street, abbeyleix, co. laois. ireland.**

Client Mr. M. Venville & Ms. D. Bates				
project title: Property Survey @ 22 Gloucester Crescent, London, NW1.				
drawing title: Cover Sheet		drwg. number: 750-COVER		
date: June '08	drawn by: R. Quinn	checked by: R. Quinn	sht. no.: 1 of 1	rev. no.: <b>0</b>
scale: NTS	issued for: <b>INFORMATION ONLY</b>			