


Notes

1. The architect retains copyright of this drawing. It should not be reproduced without prior written consent.
2. Do not scale from this drawing, unless for planning purposes. Errors / omissions should be reported to the architect.
3. 

PLANNING

Date of issue
30.09.15

Revisions

David Money Architects


21 Claylands Place London SW8 1NL
T/F: 020 7587 3584 E: studio@davidmoney.com

Job title
16 Warner St, 18 Rosebery Av.
Camden, EC1R 5HA

Drawing title

Section AA (through rooflight)
Existing

Job number Scale@A3 Drawing number
DM237 1:75 2.04.01

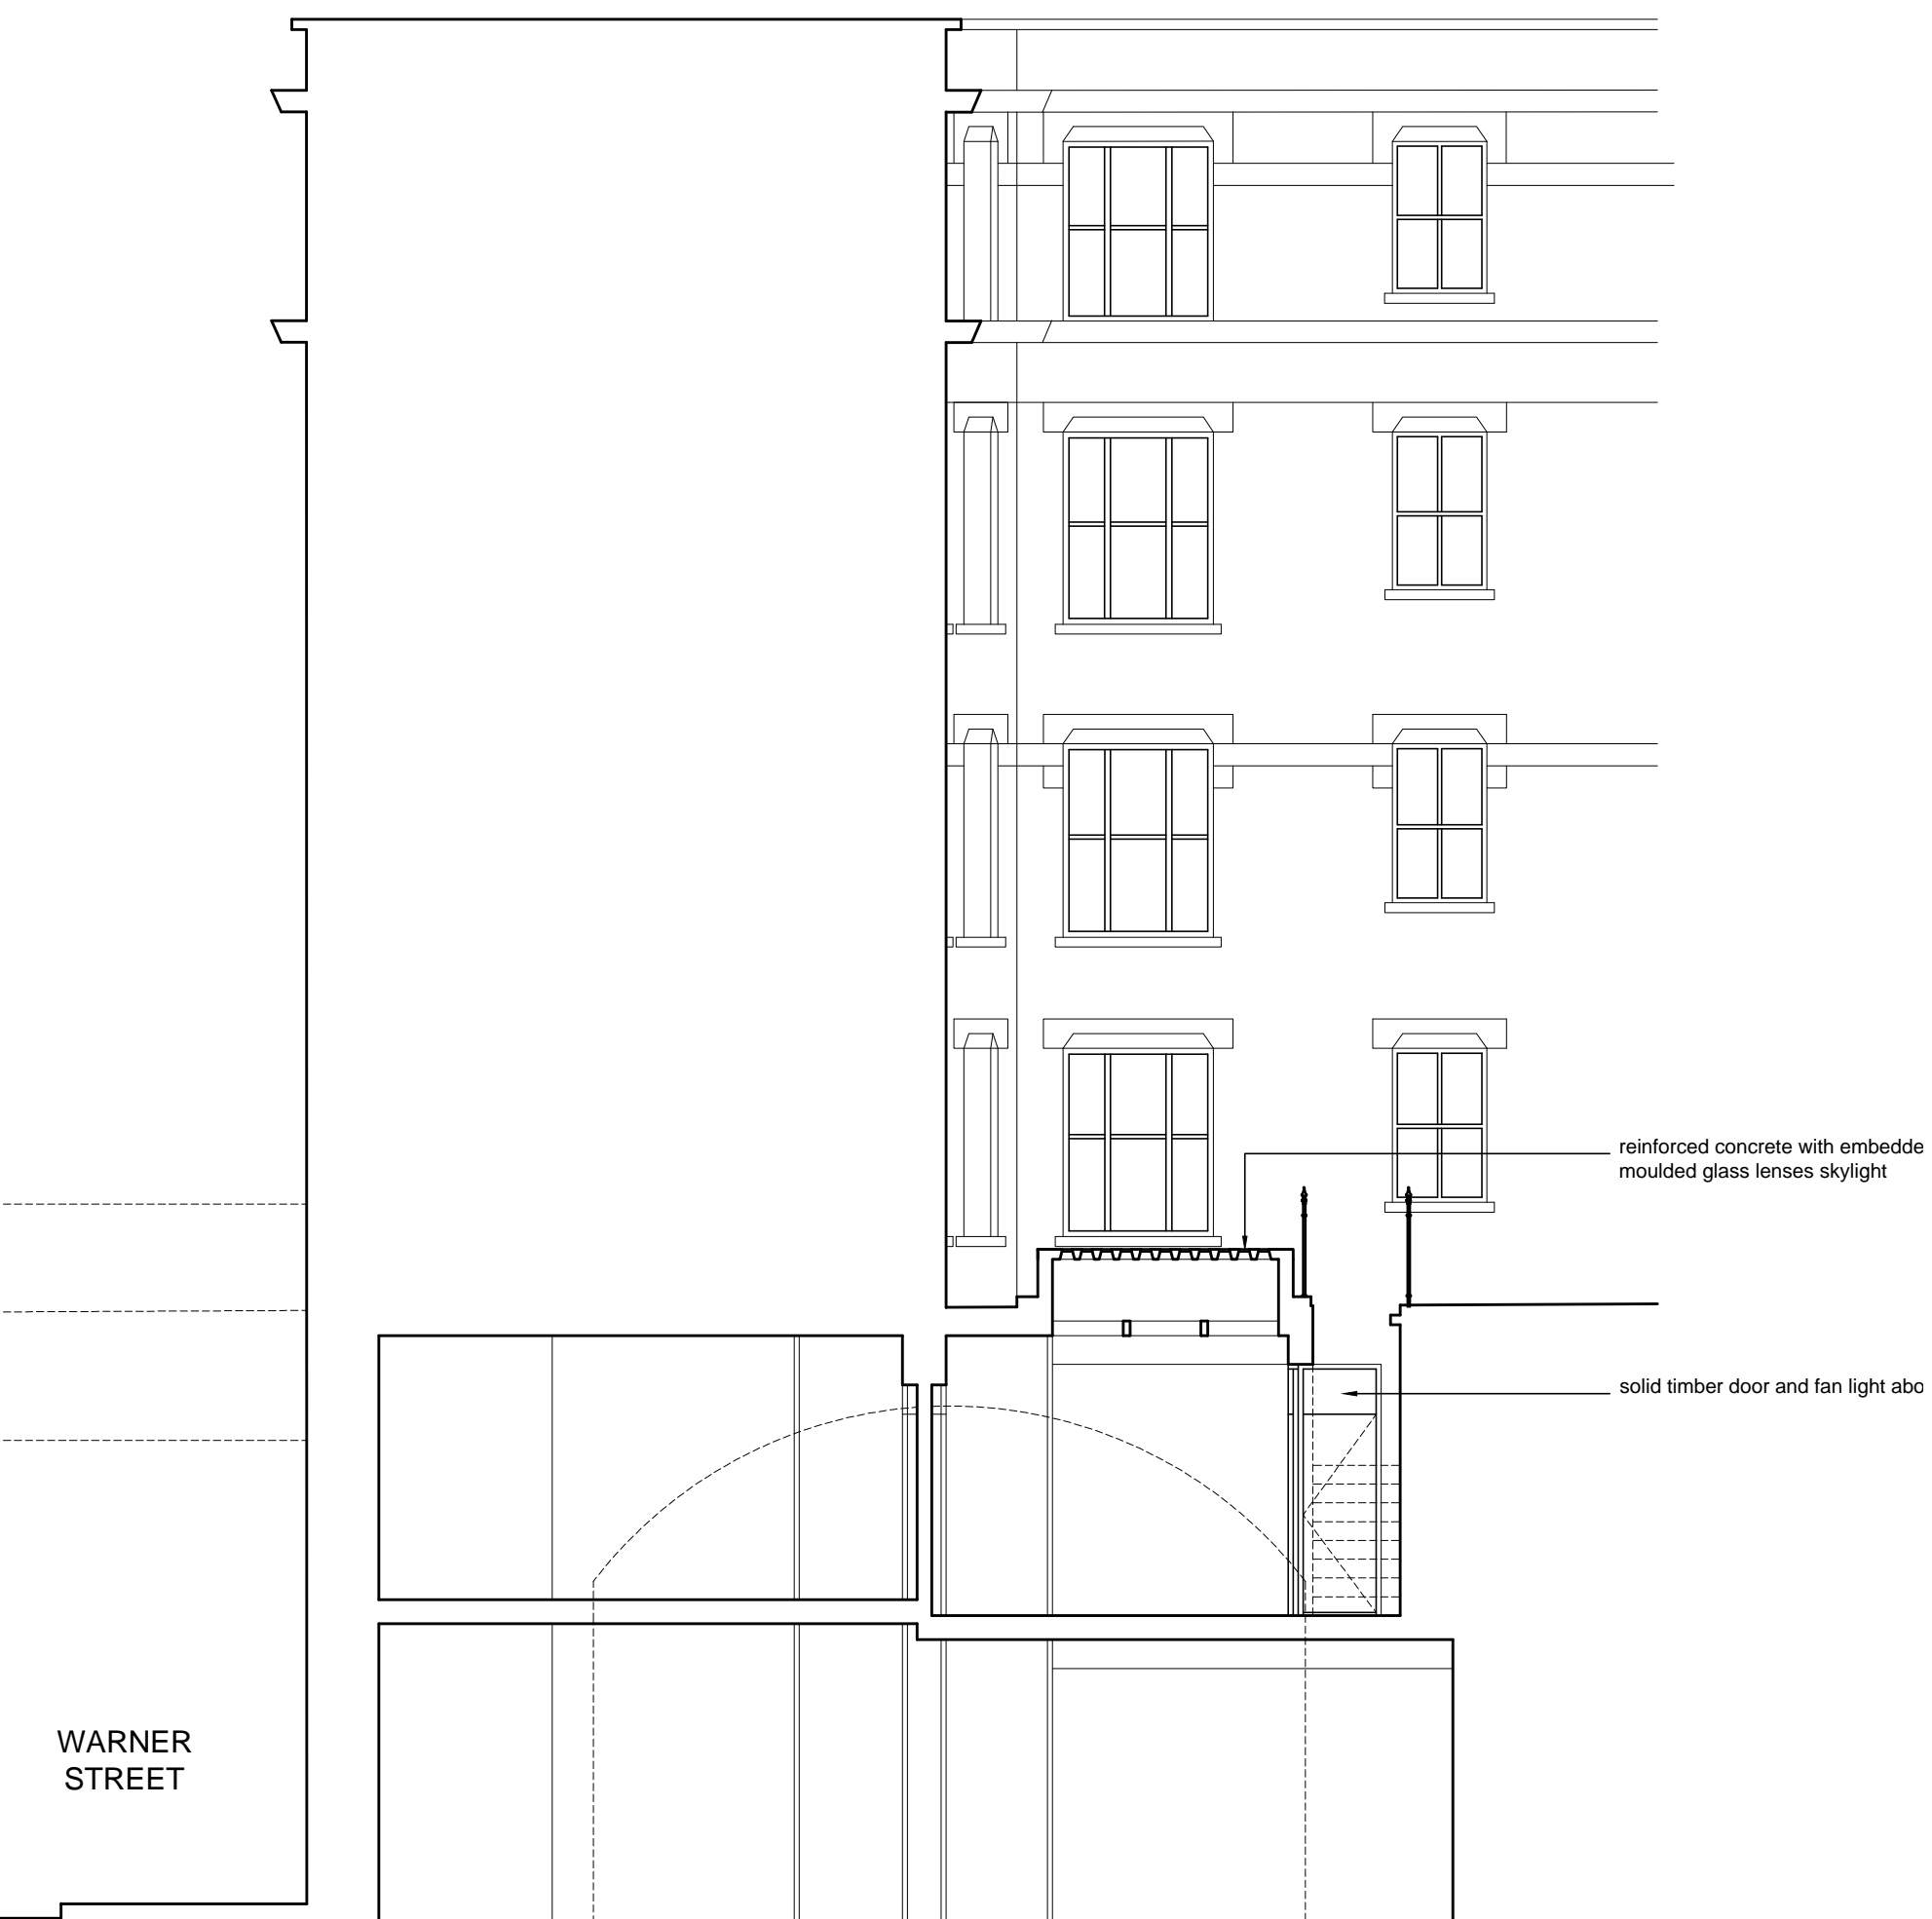

reinforced concrete with embedde
moulded glass lenses skylight

solid timber door and fan light abo

WARNER
STREET