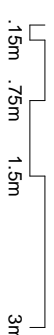


Notes

1. The architect retains copyright of this drawing. It should not be reproduced without prior written consent.
2. Do not scale from this drawing, unless for planning purposes. Errors / omissions should be reported to the architect.
3. 

**PLANNING**

Date of issue  
30.09.15

Revisions

A 01.10.15 General revisions


**David Money Architects**

21 Claylands Place London SW8 1NL  
T/F: 020 7587 3584 E: studio@davidmoney.com

Job title  
16 Warner St, 18 Rosebery Av.  
Camden, EC1R 5HA

Drawing title  
Warner Yard elevation  
Section CC - Proposed

Job number Scale@A3 Drawing number  
DM237 1:75 2.14.02A

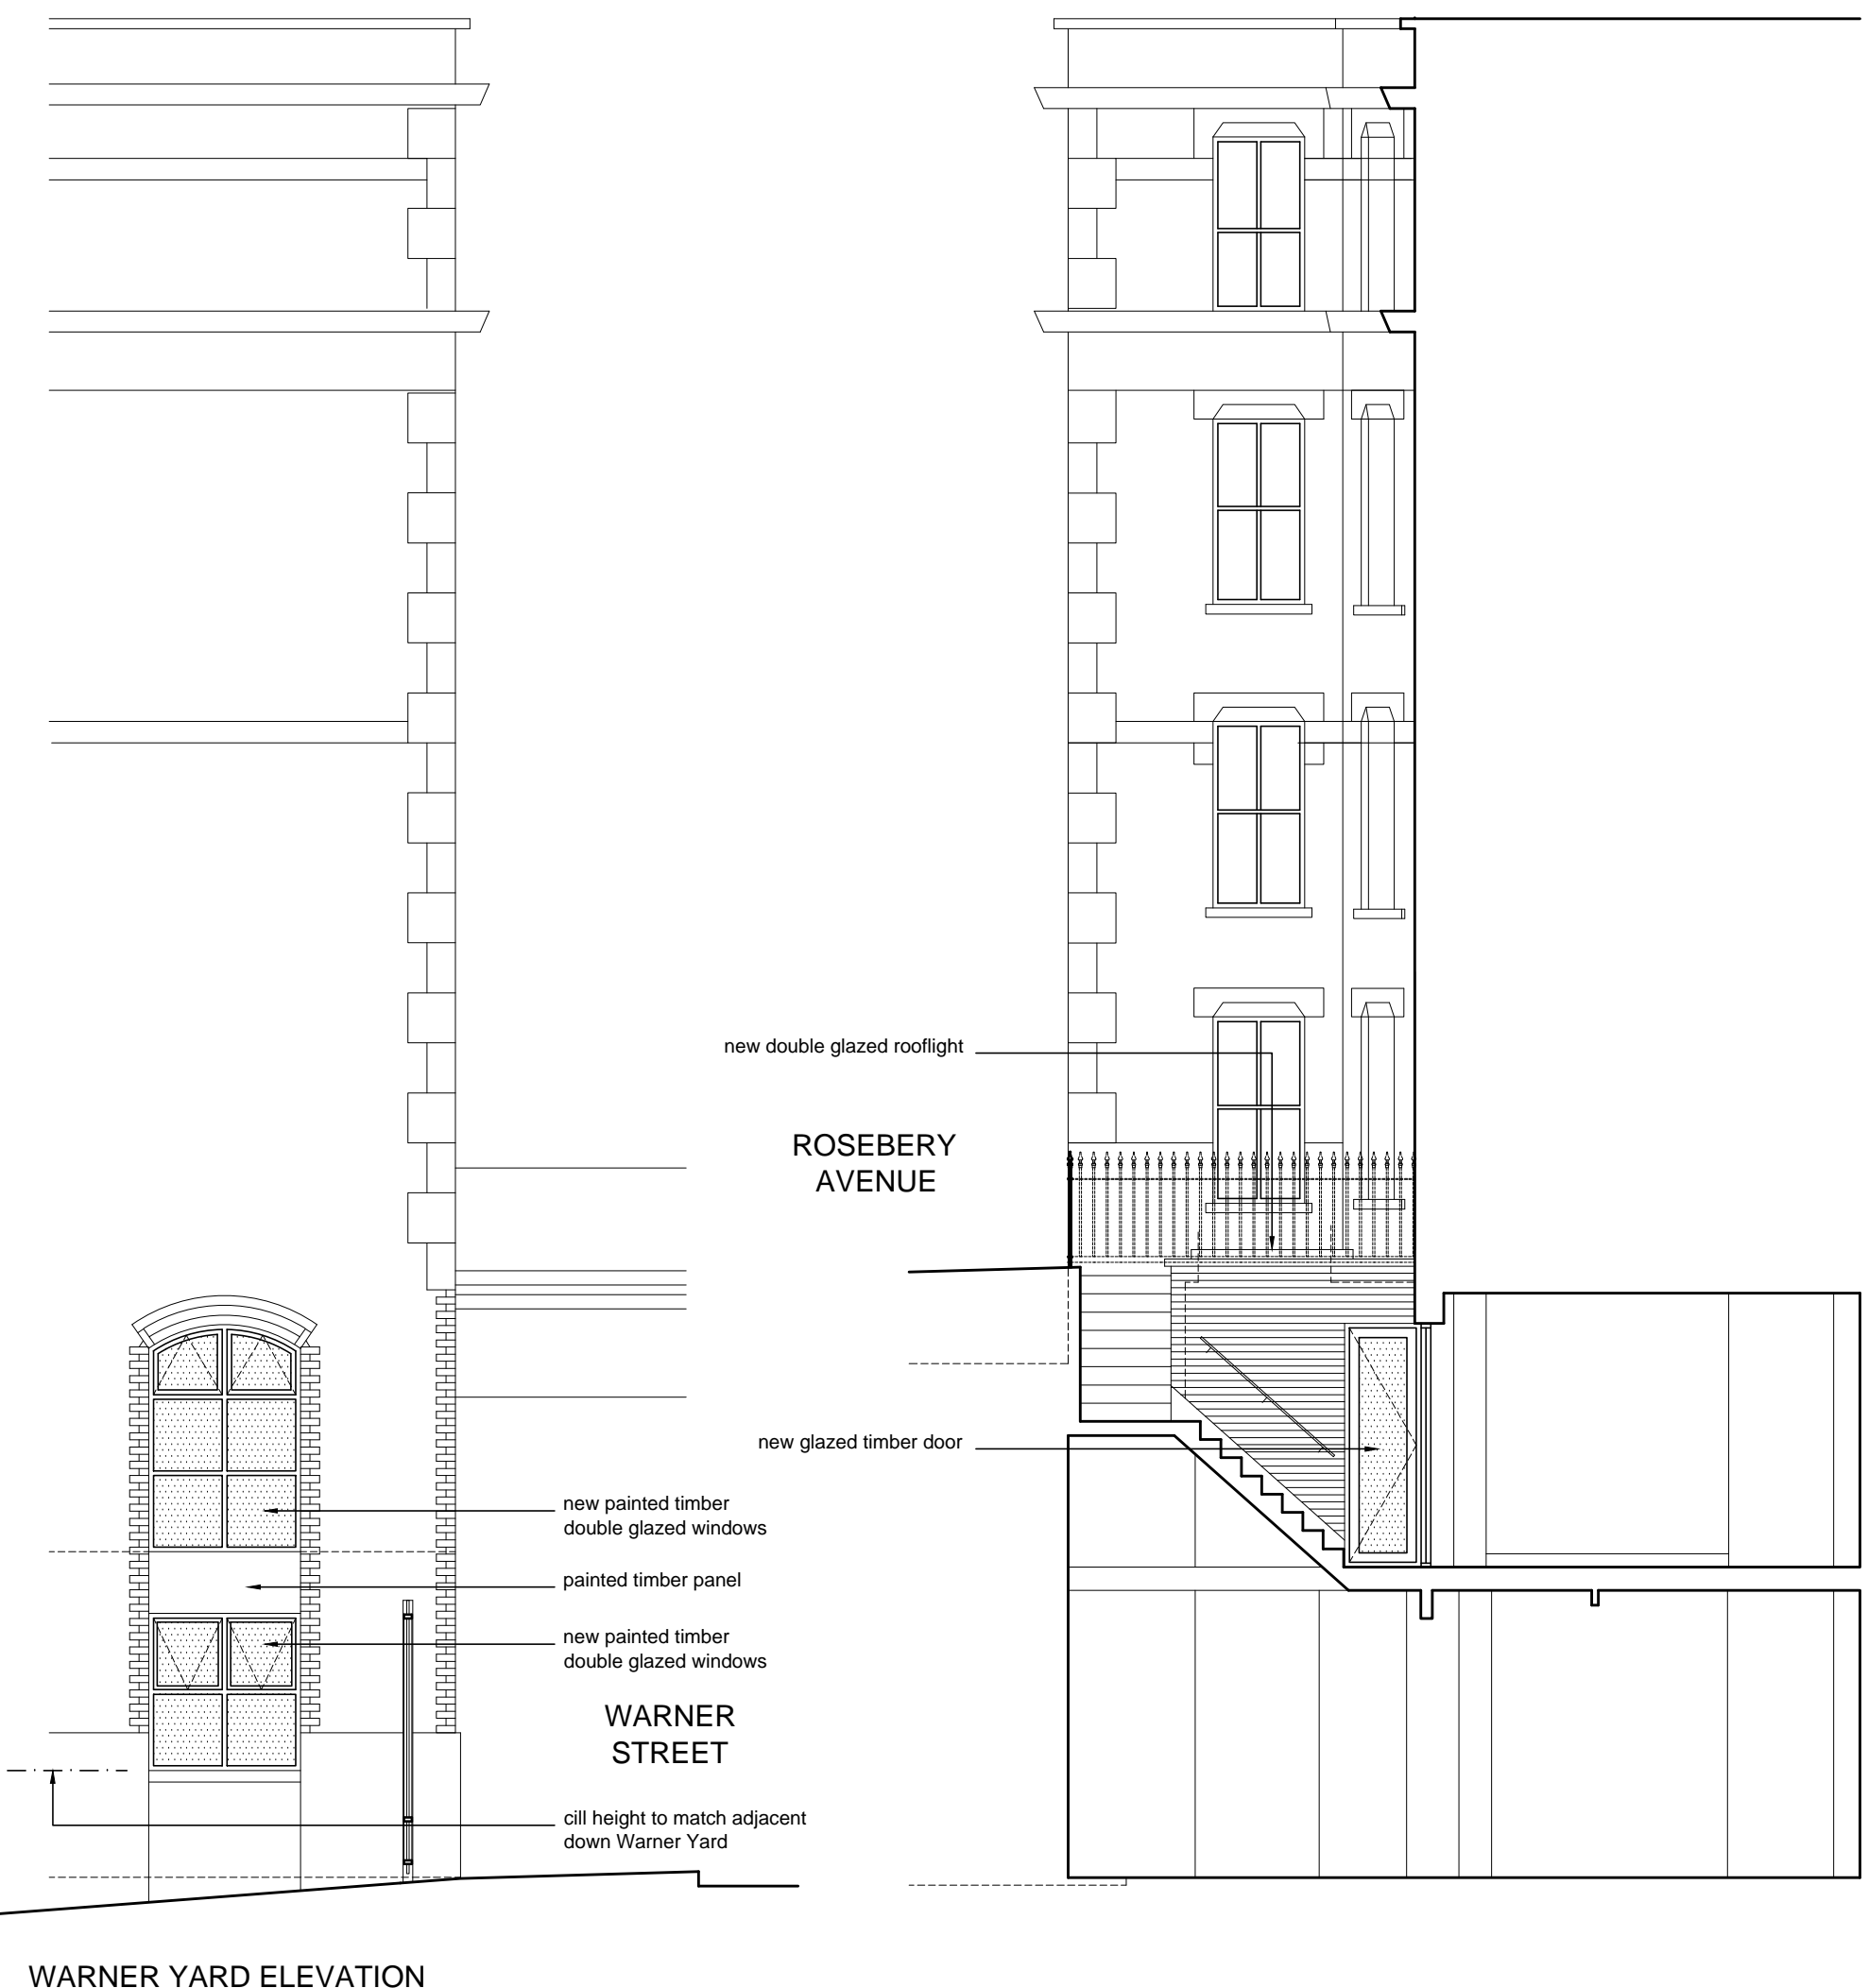

WARNER YARD ELEVATION