

Location Plan

47 Burrard Road NW6

Drawn By HM
 Scale 1:1250 @ A3
 Status

Paul Archer Design Ltd

Issue Notes
 A Planning



Date
 20/04/15

103 Farringdon Road London EC1R3BS Tel. 020 3668 2668

644.000A

paul archer
 design

www.paularcherdesign.co.uk

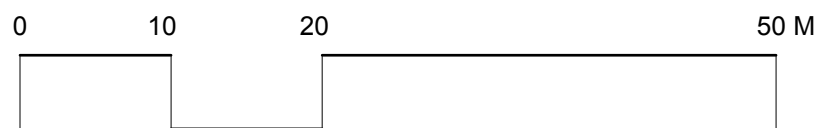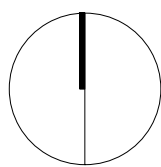

Block Plan

47 Burrard Road NW6

Drawn By HM
 Scale 1:500 @ A3
 Status

Issue Notes
 A Planning

Date
 20/04/15

644.001A

paul archer
 design