



Notes

Do not scale from drawing.
All dimensions to be checked on site.
All levels to be checked on site.
All setting out must be checked on site.
This drawing is copyright WhitemanDesign.
This drawing must not be used on-site unless 'Issued for Construction'.

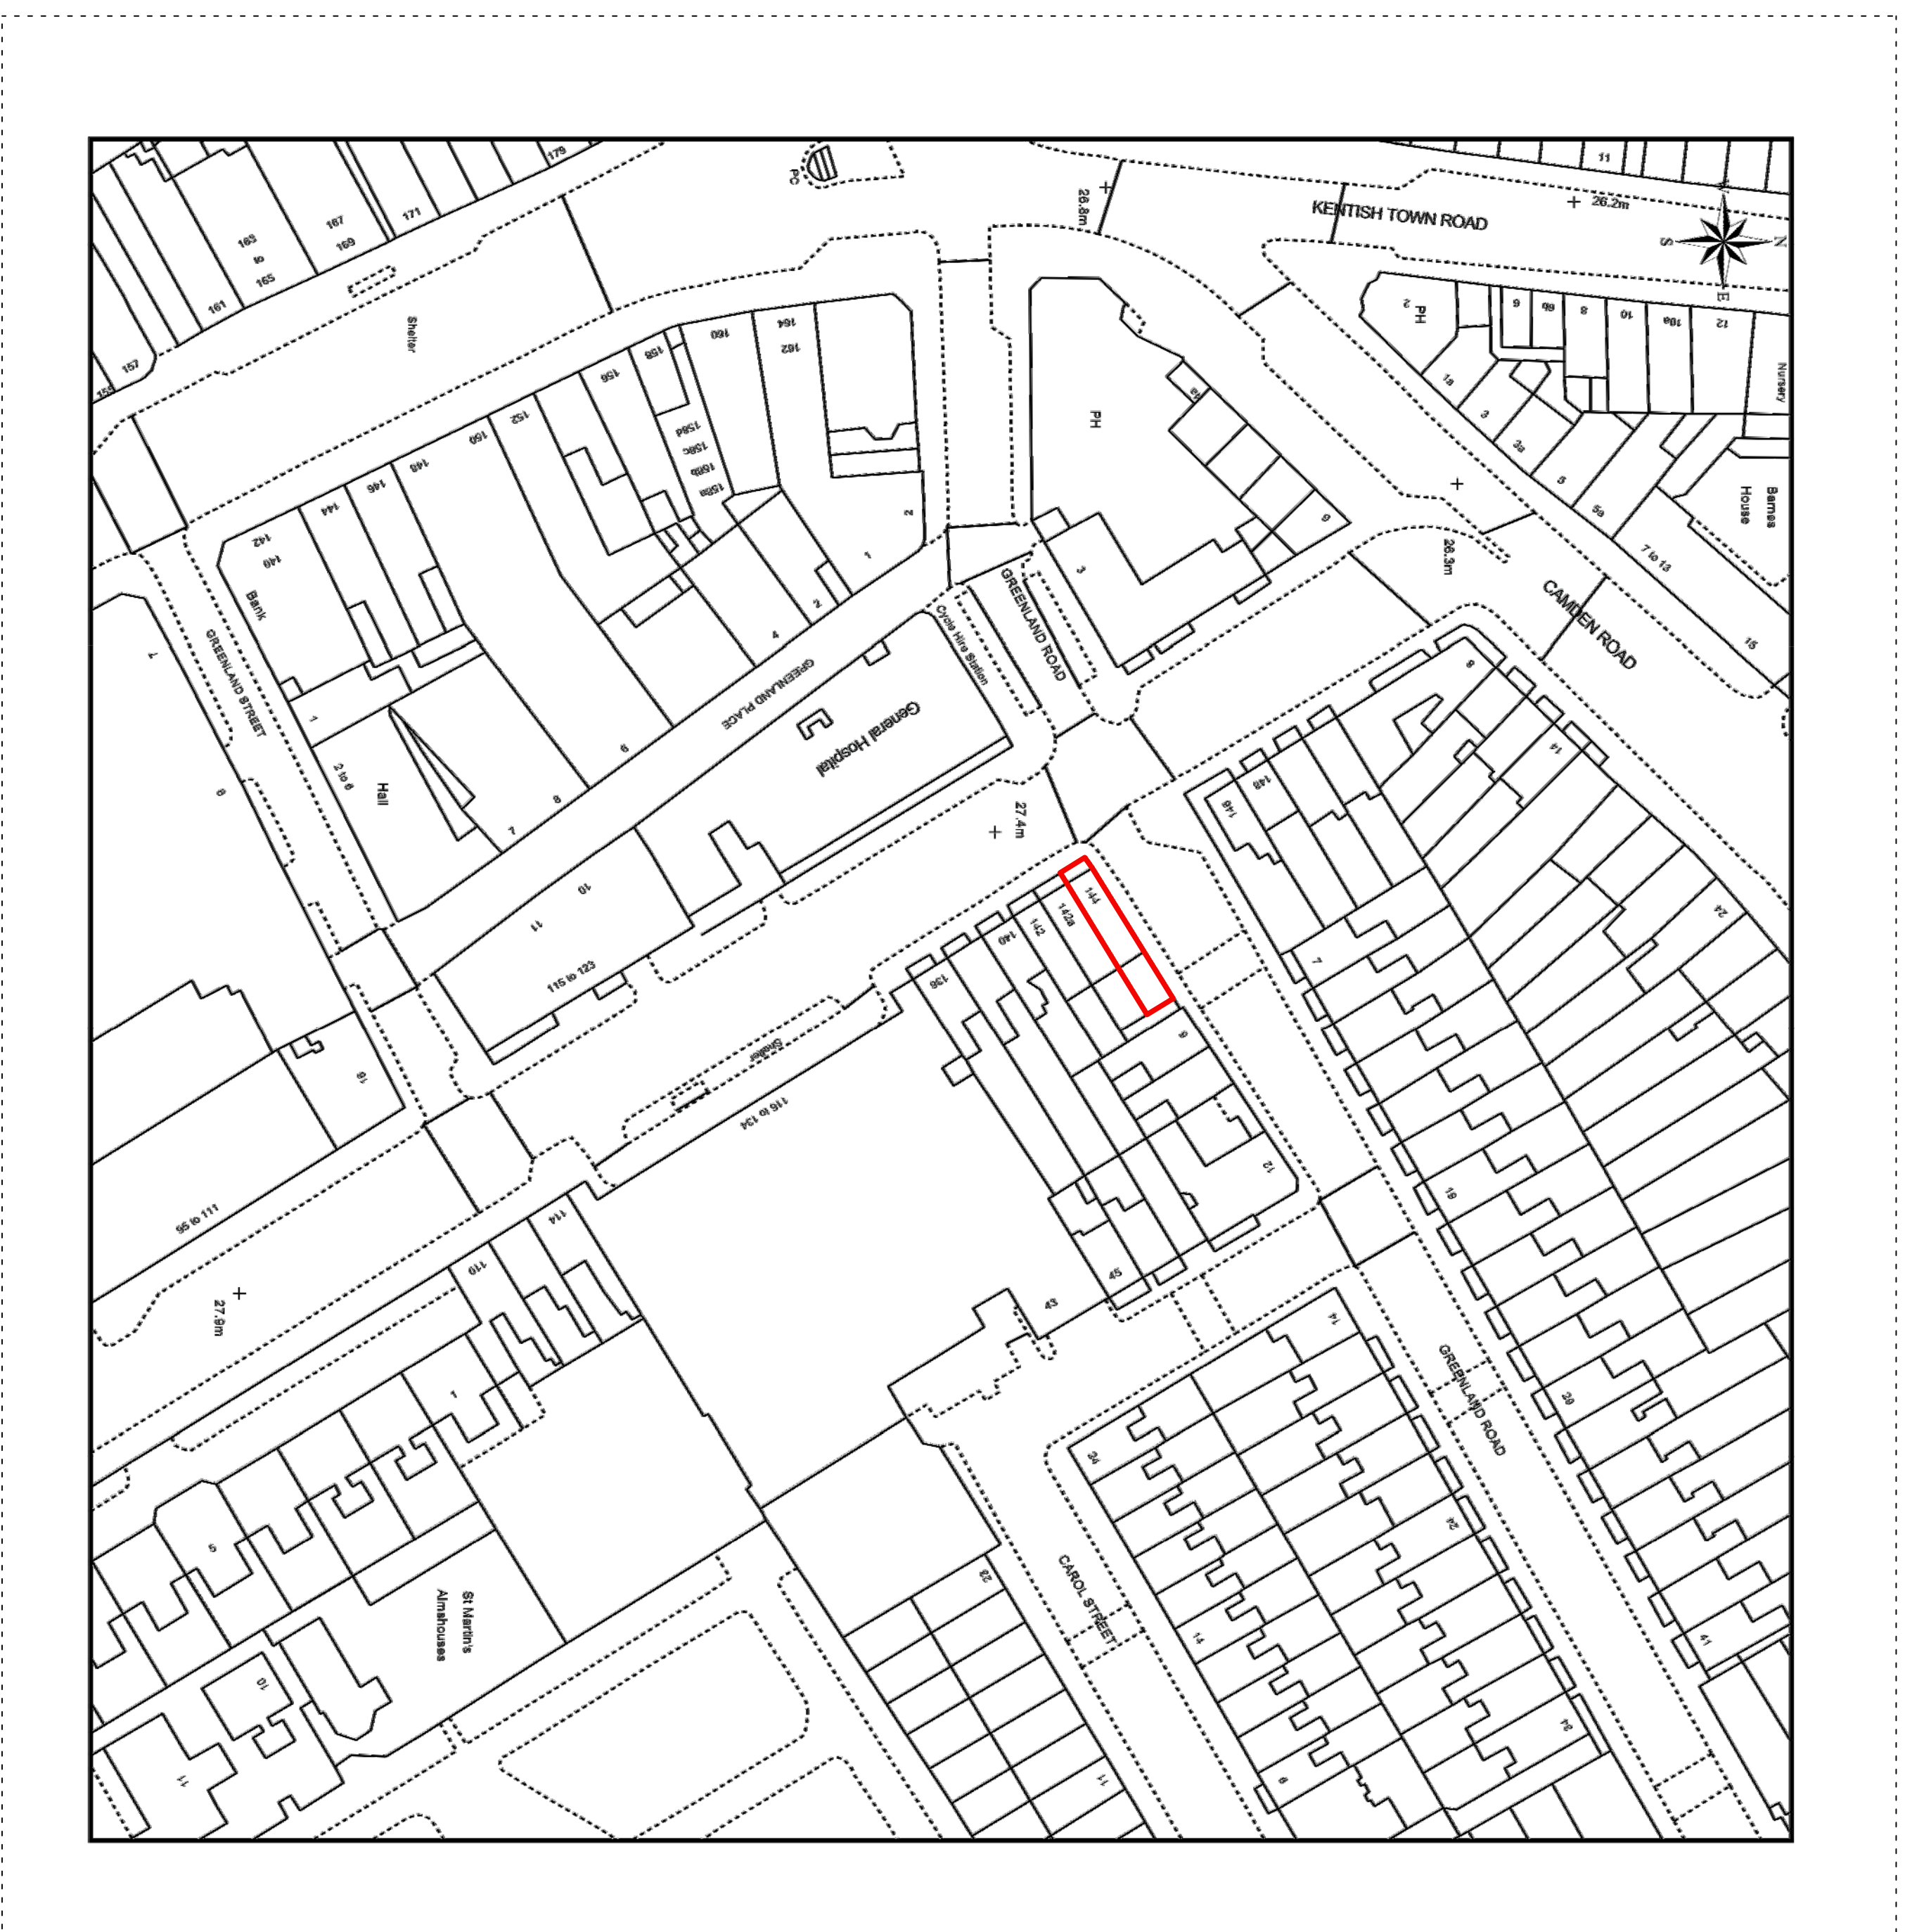

LOCATION PLAN 1:1250@A3

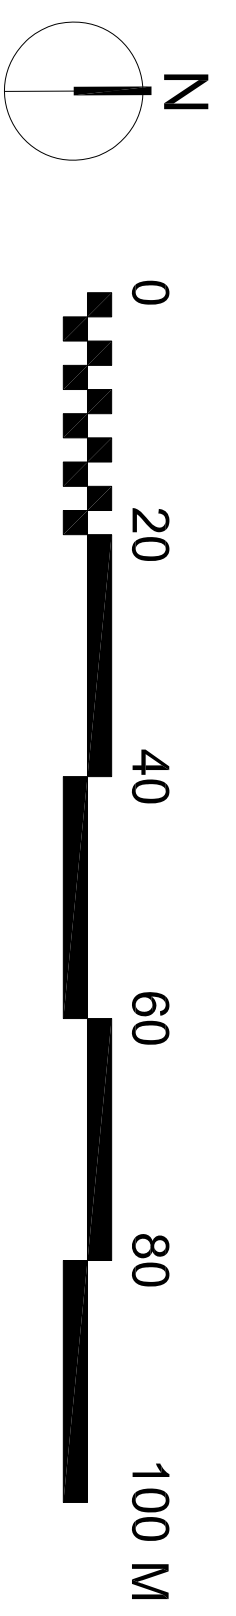

Rev	Date	Description
-----	------	-------------

Project
144 Bayham Street, Camden

Client
Catherine McQueen
Date
06/03/15
Scale
1 : 1250 at A3

Drawing Title
Location Plan

Drawn	Checked	Approved
-------	---------	----------

Drawing Status
For Planning

Project	View	Drawing No.	Rev
---------	------	-------------	-----

2A Cadogan Road
Surliton, KT6 4DL
Telephone
+44 (0)7792337613
lee@whitemandesign.com
www.whitemandesign.com

WhitemanDesign