


Section D - D

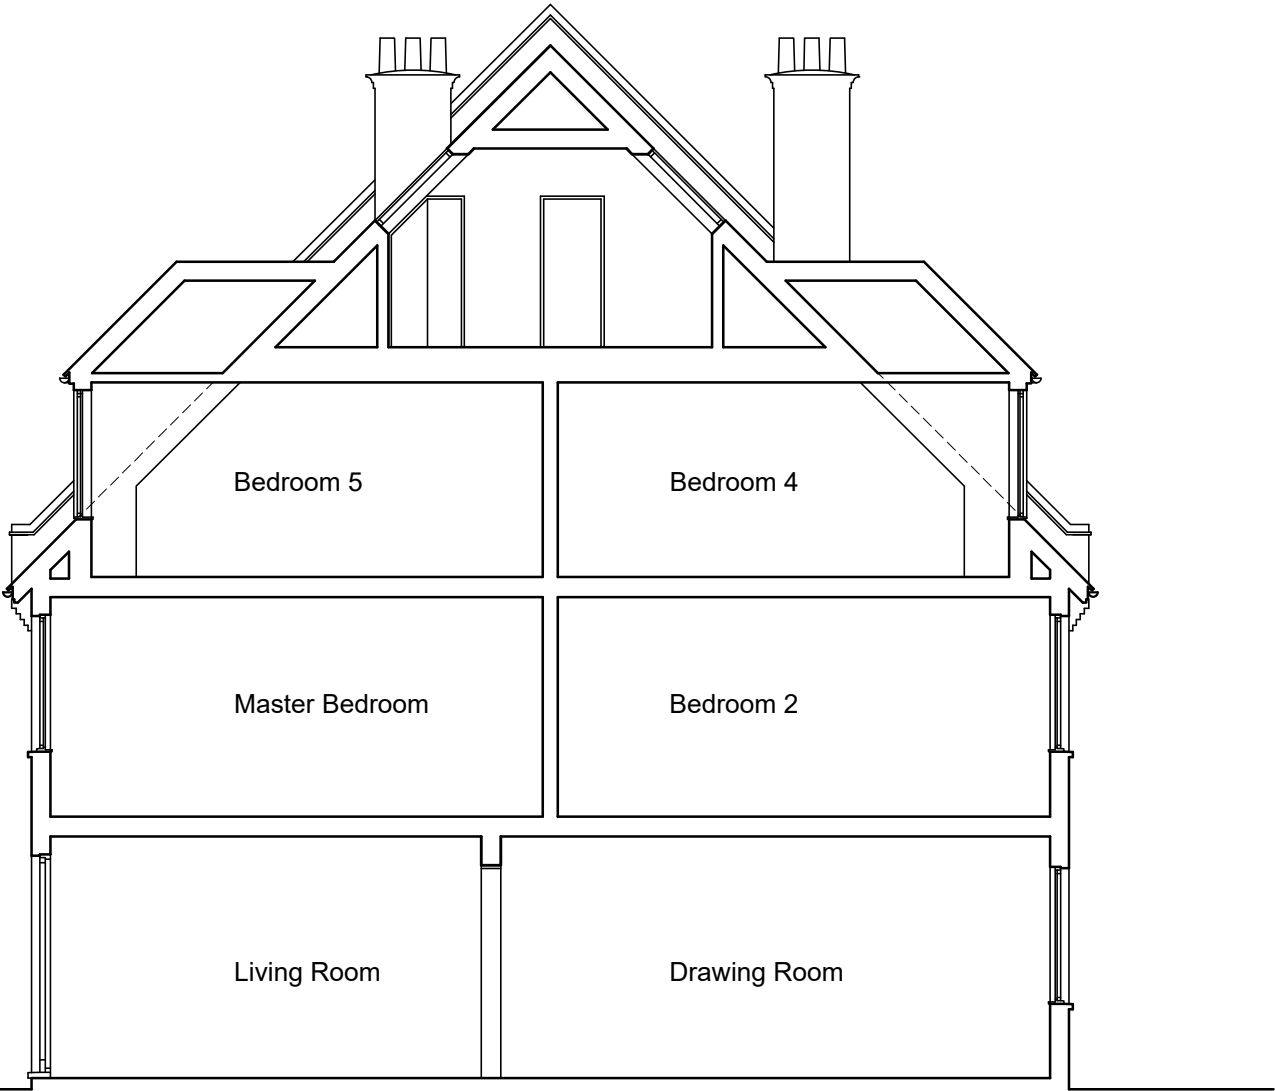

Staircase extension ridge height approximately 650mm below main roof ridge height

White painted timber fascia


Chimney stack raised with reclaimed bricks to match existing to accommodate new roof construction

Clay roof tiles to match existing

Painted, clear glazed timber frame window to match existing

Reclaimed brick to match existing above dashed line

Side Elevation

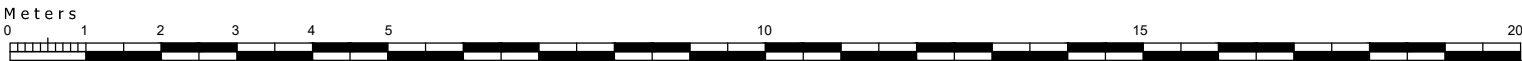

Hanoman Architecture & Design Ltd.
63 Chevening Road London SE19 3TD.
email: info@hanoman.co.uk
Tel: 0208 771 3443

A	30.07.15	Second floor flank wall window position corrected
B		
C		
D		
E		
F		
D		

Project
21 Bracknell Gardens NW3 7EE

Drawing
Proposed Side Elevation & Section D-D

Date
July 2015

Scale
1:100 @ A3

Dwg. no.
PL.A3.04
Rev.
A