


# 65-75 Monmouth St and 1-9 Shelton Street Site Location Plan P4812/RJP/P01

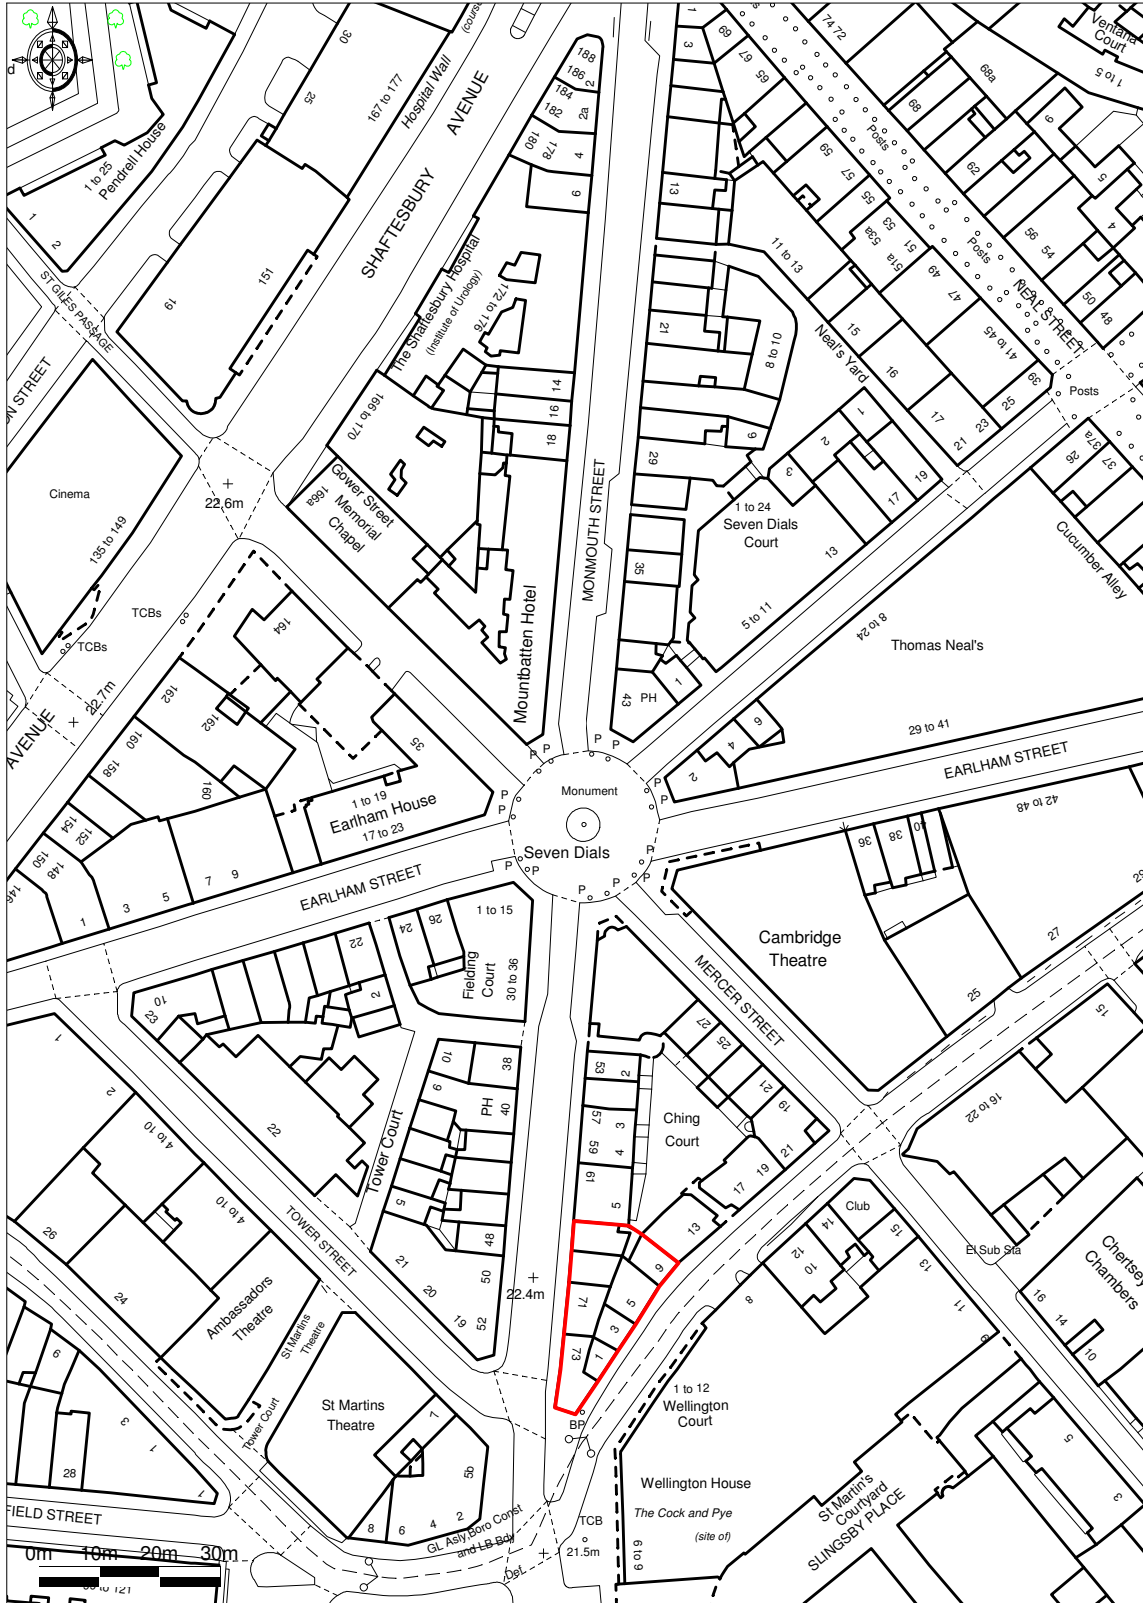

Ordnance Survey © Crown Copyright 2012. All rights reserved.  
Licence number 100020449. Plotted Scale - 1:1250



ROLFE JUDD LTD, OLD CHURCH COURT, CLAYLANDS ROAD, THE OVAL, LONDON SW8 1NZ