

EXISTING




PROPOSED




A	2015-08-20	Planning Drawings Created
B	2015-08-28	Drawing updated in line with clients comments.
C	2015-09-29	Minor amendments for Planning Application
D	2015-10-05	Title block amended


Existing Section A-A

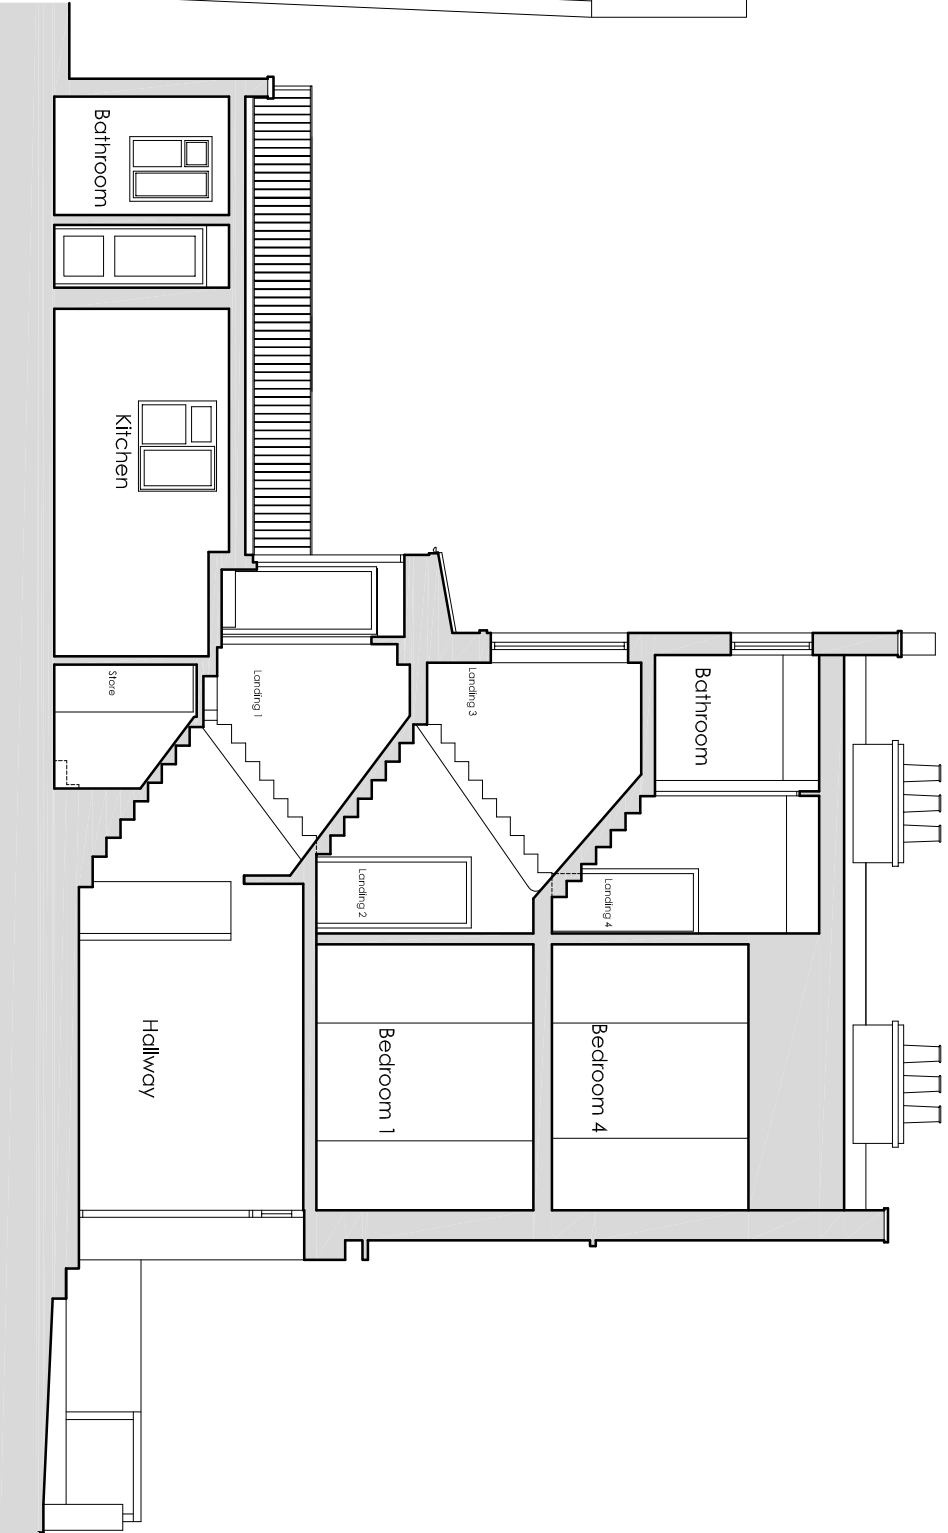


Existing South East Elevation

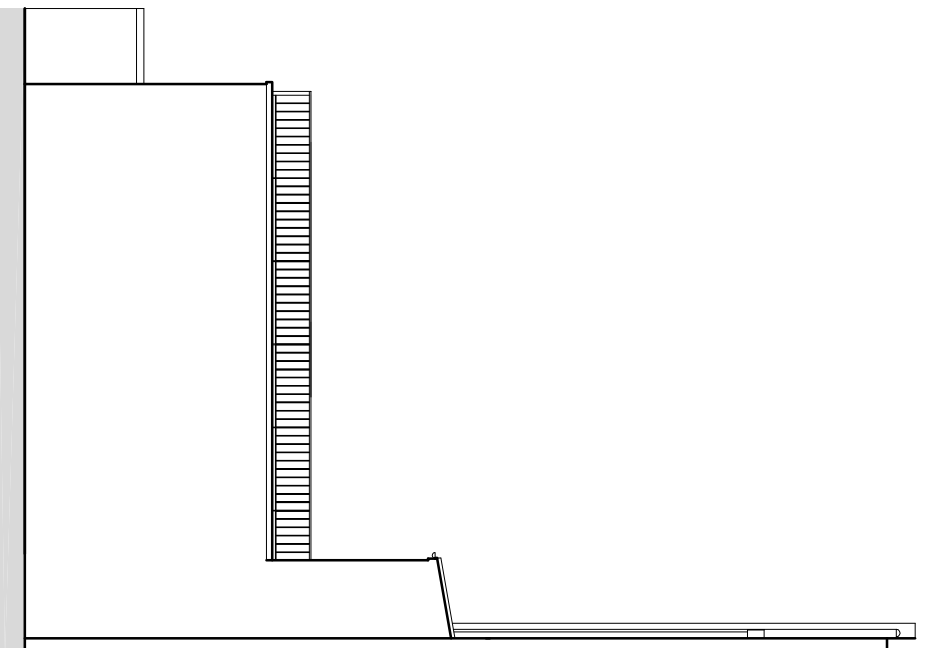


Proposed Section A-A

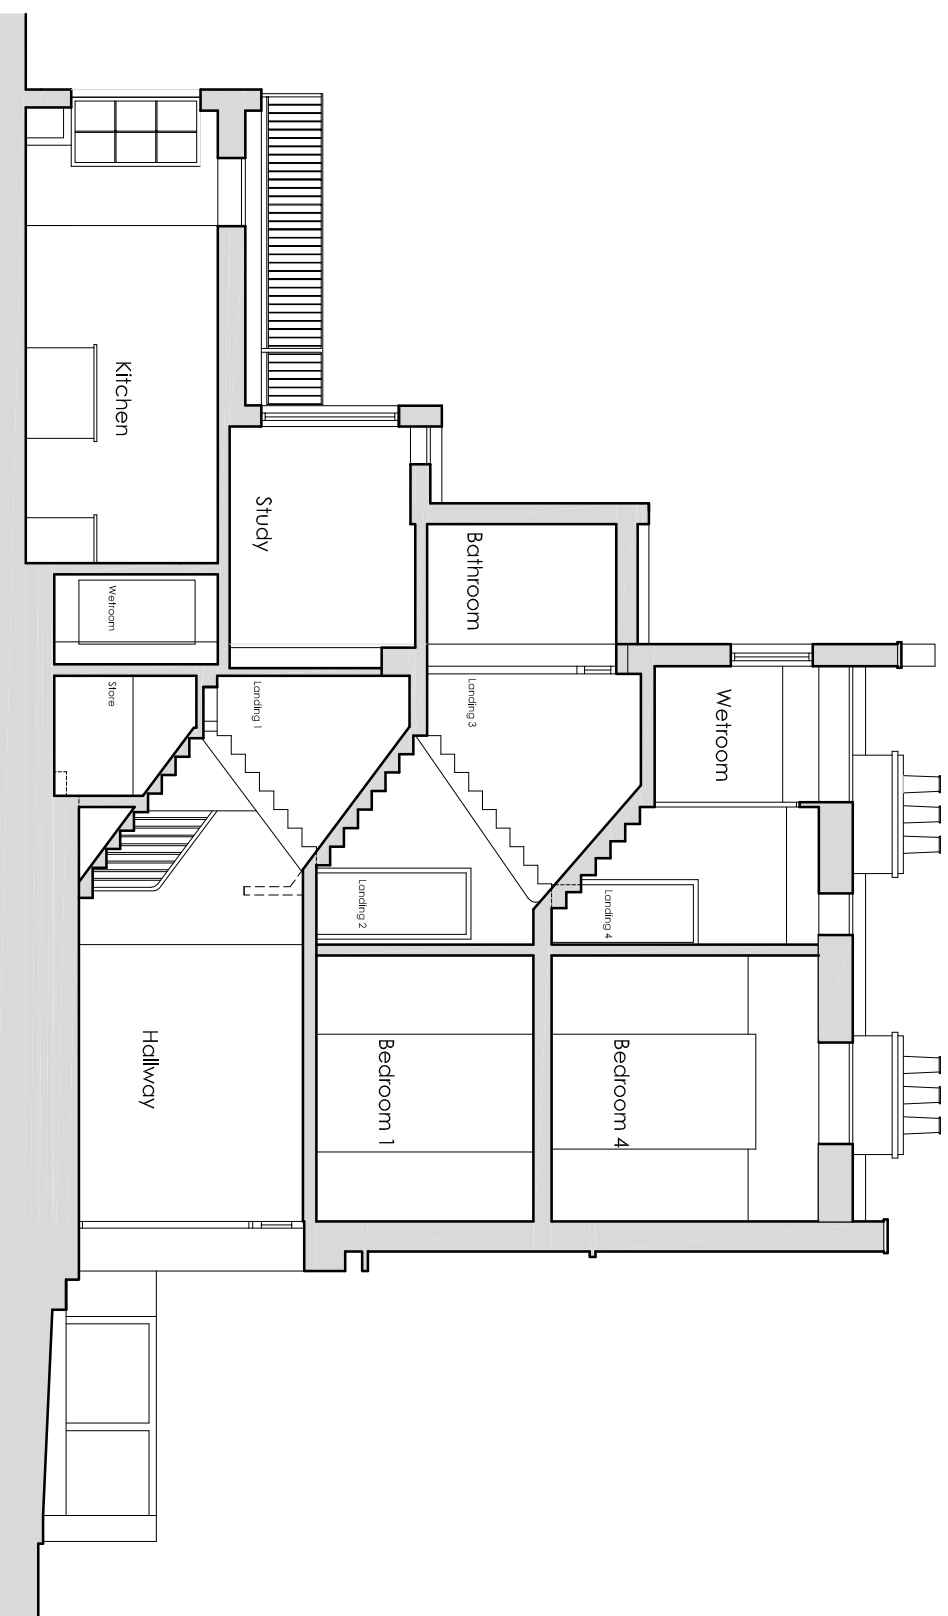


Proposed South East Elevation

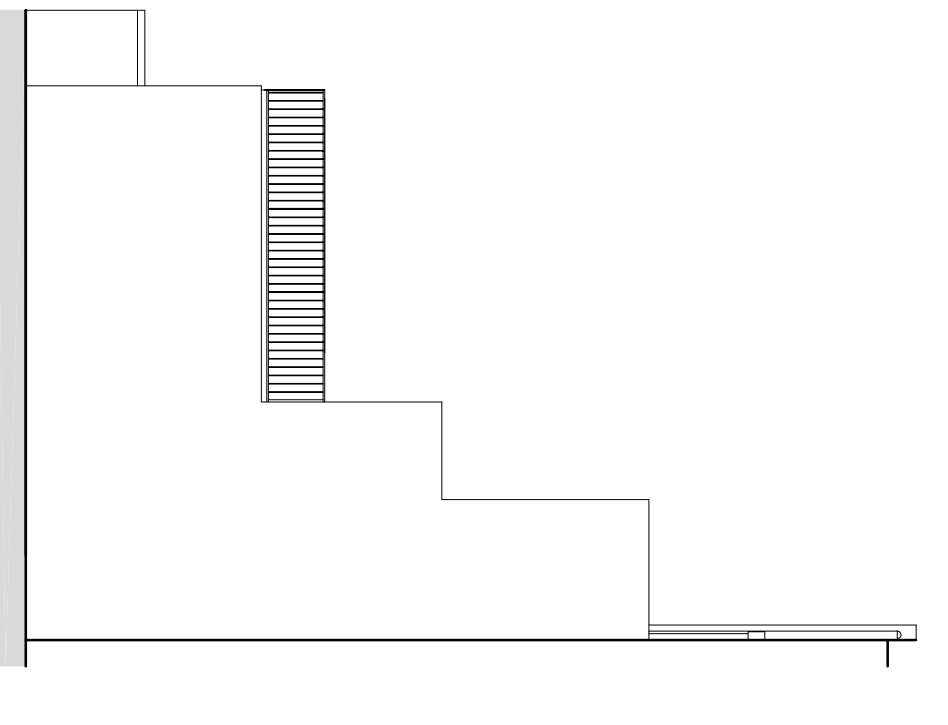


Existing Ground Floor and Site Plan

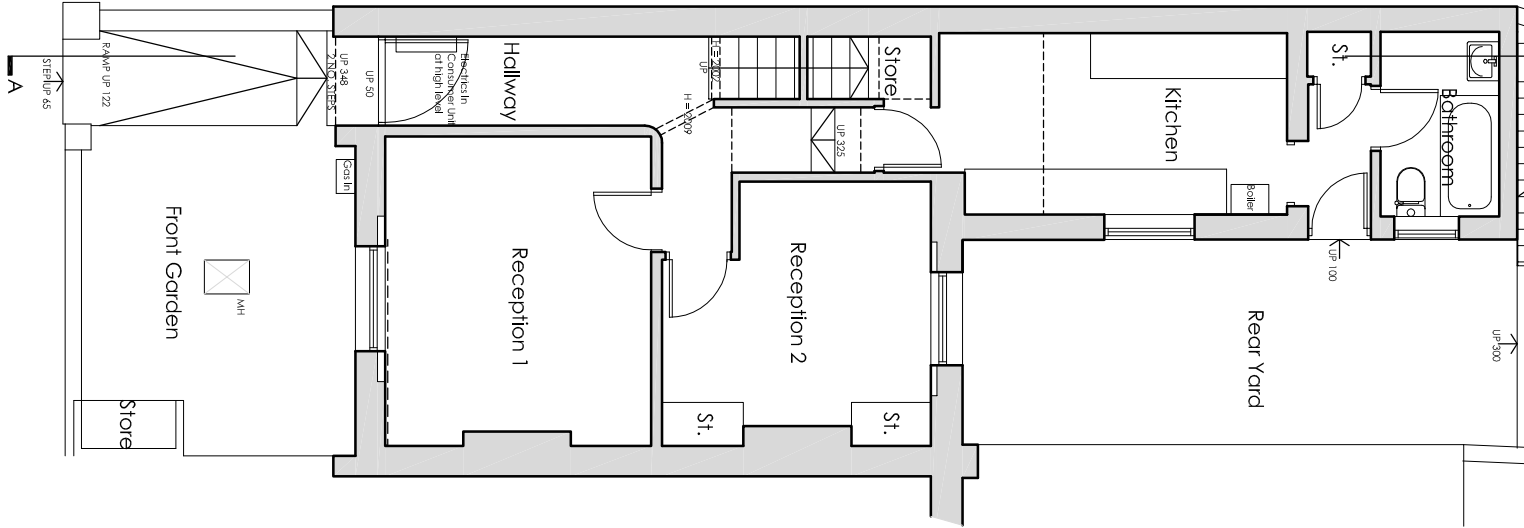


Existing Access to Terrace

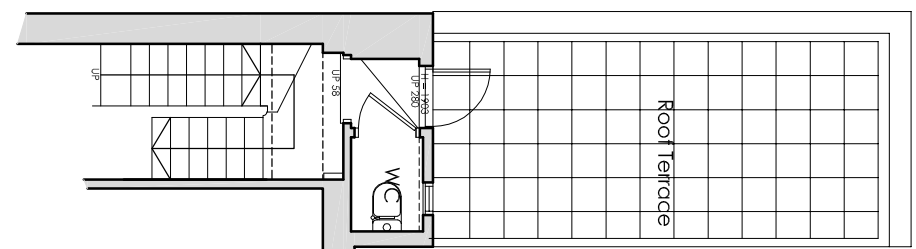


Existing First Floor Plan

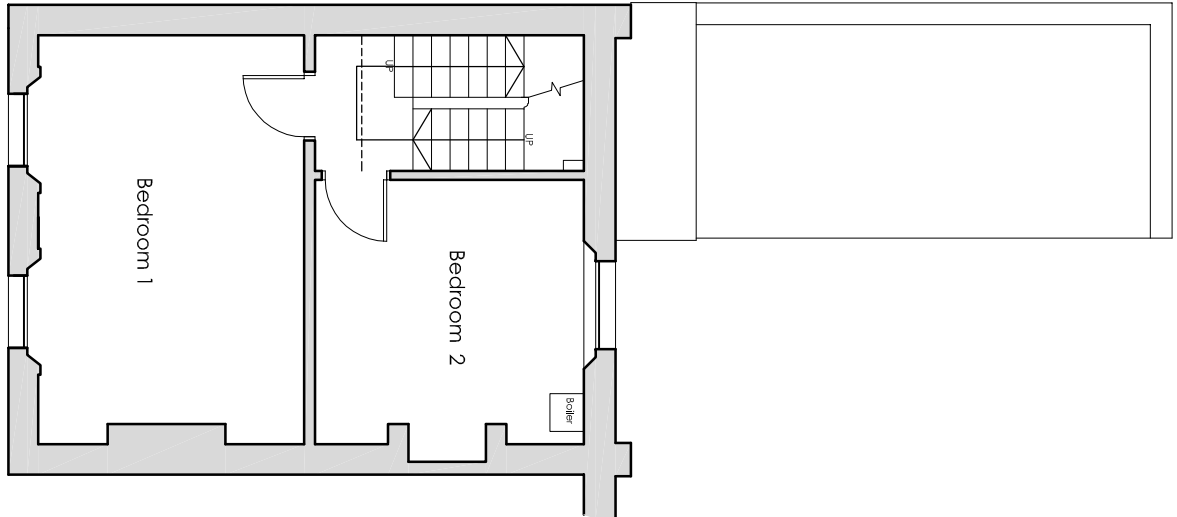


Existing 1/2 Landing

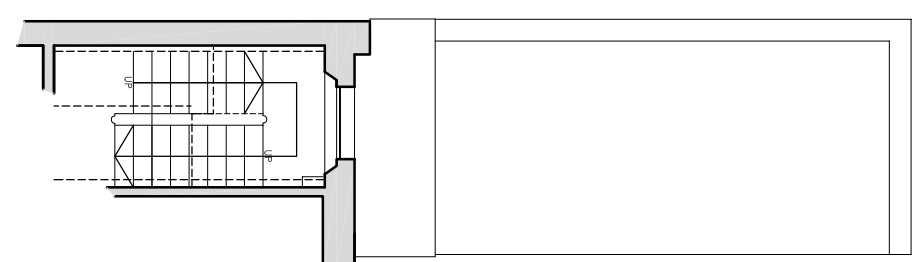


Existing Second Floor Plan

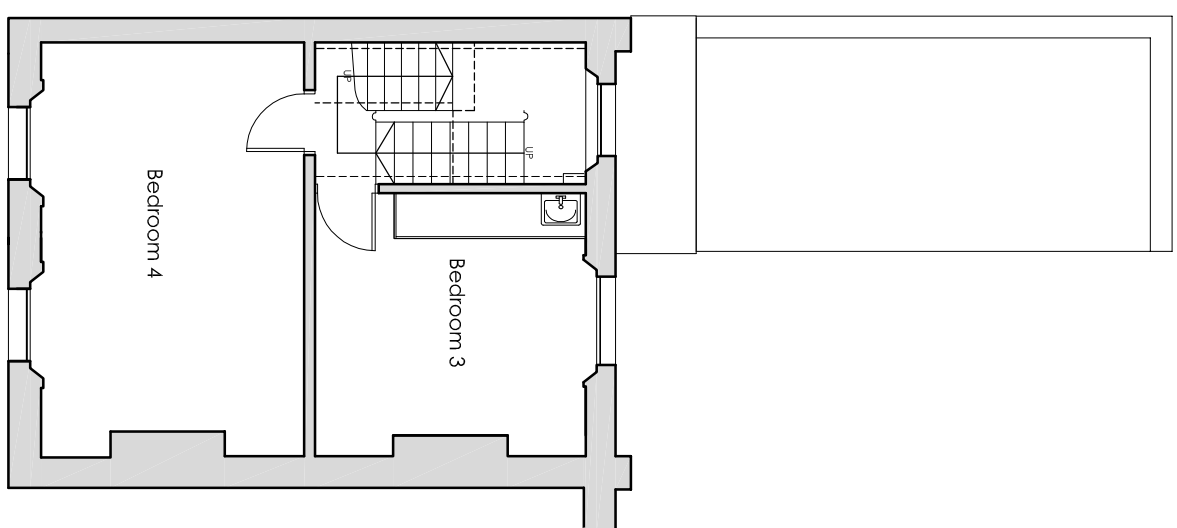


Existing Third Floor Plan

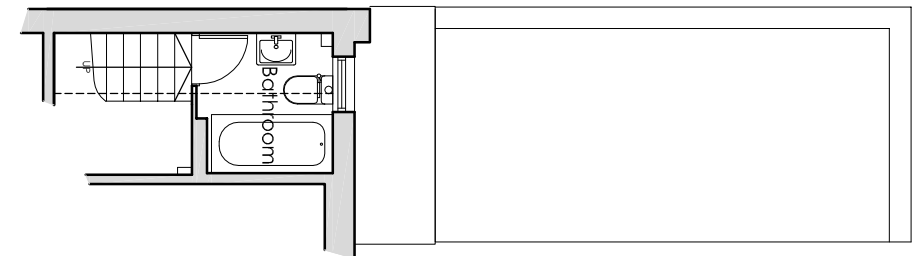


Proposed Ground Floor and Site Plan

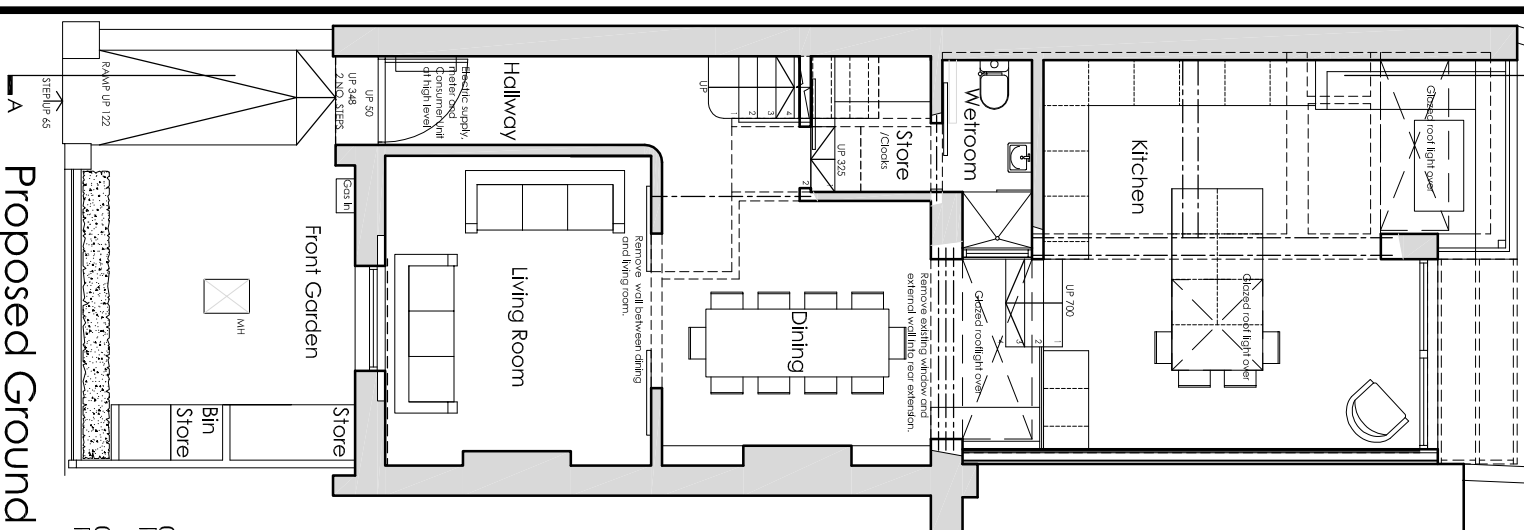


Proposed Access to Terrace

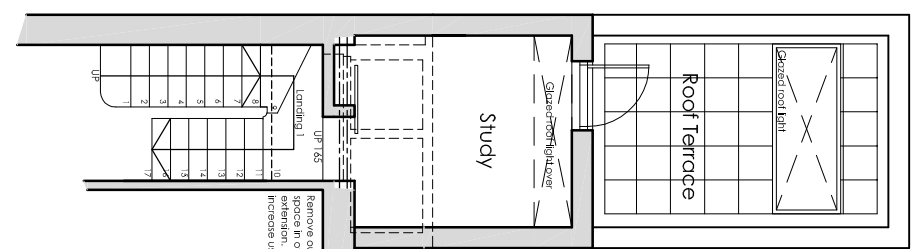


Proposed First Floor Plan

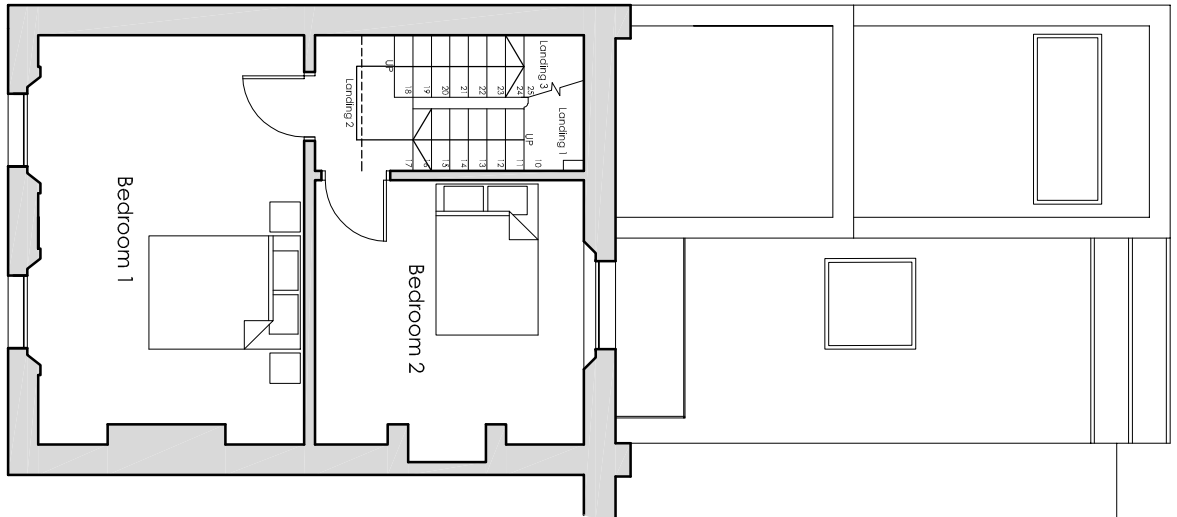


Proposed 1/2 Landing Access to Bathroom

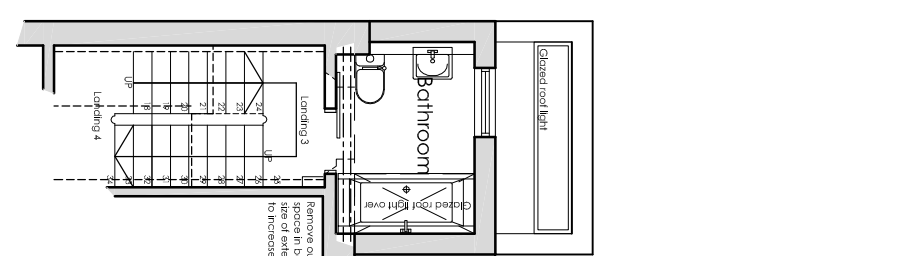

Proposed Second Floor Plan

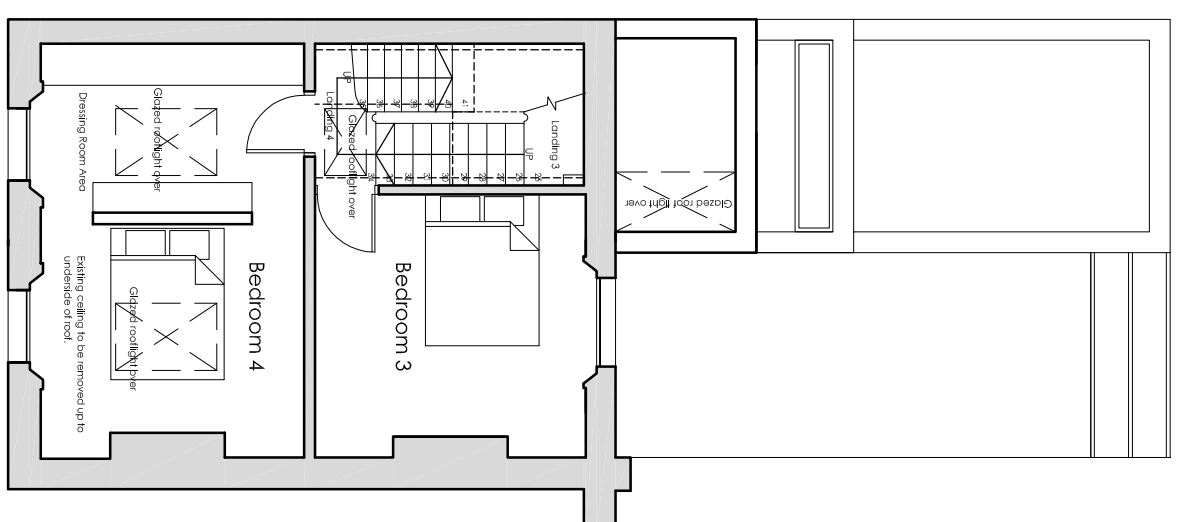

Proposed Third Floor Plan

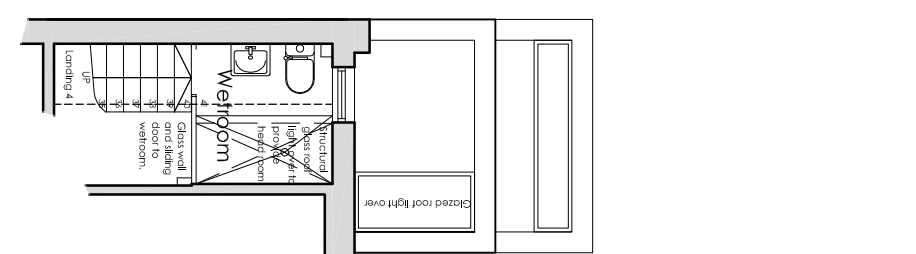

Proposed Roof Plan

