


A	20/15/08/17	Planning Issue
B	20/15/09/29	Ownership boundaries amended
A	20/15/10/05	Title block amended

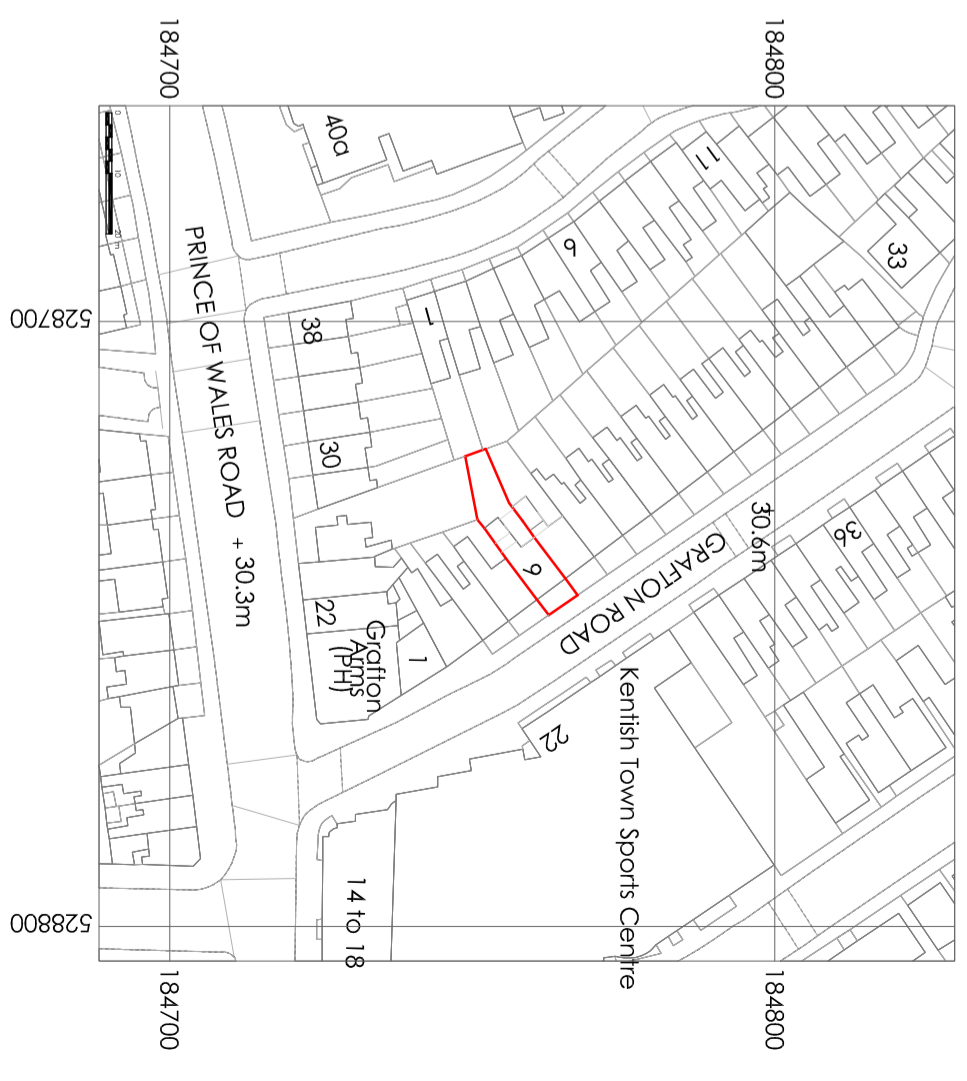

All information remains the property of the designer and may not be used for any purpose whatsoever, or reproduced through any medium without the written permission of the designer. No responsibility is accepted for unauthorised use. Do not scale off drawings, work from figured dimensions only and always verify on site.

Site Location Plan and Block Plan

Extensions and Alterations to
9 Grafton Road, Kenish Town,
London

drawn by: PK
date: AUG 2015
scale: 1:1250/1:500@A3

www.wkdesignarchitects.co.uk | 3 Corbin William 0773339372
studio@wkdesignarchitects.co.uk | 2 Paul Kitchen 07948 094 847

Registered Office: 48 The Mount, Popocate, Cockermouth, Cumbria, CA13 0JZ