


Planter Elevation Location Plan
Scale 1:100 @ A1

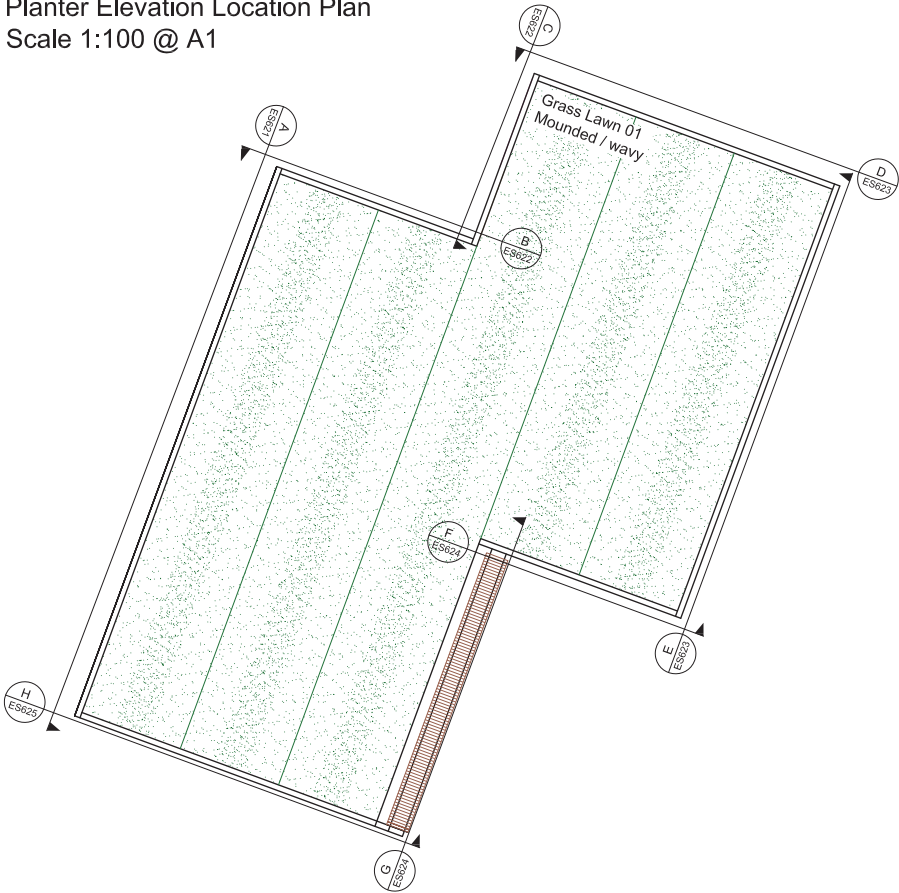

All dimensions to be verified on site. Plotted dimensions to take precedence to those scaled. Any areas indicated on this drawing are for guidance only, no responsibility is taken for their accuracy.

The drawing is the property of Applied Landscape Design Limited. Copyright is reserved by them and the drawing is issued on the condition that it is not copied, reproduced, retained or disclosed to any unauthorized person, either wholly or in part without the written consent in writing of Applied Landscape Design.

© 2015 Applied Landscape Design Limited. All rights reserved.

CDM/H&S:

The works illustrated on this drawing have been reviewed against the Design CDM Risk Register and any relevant risks are noted as:

Construction:

- Handling heavy materials / large pieces of stone
- Working at height / risk of falls
- Working adjacent to existing structures (Gas Holder 8)

Maintenance:

Demolition:

NOTES / KEY:

REFERENCE DRAWINGS/DOCUMENTS

no.	issued	date
C01	First Issue for Construction	12.06.2015
P01	First Issue for Information	04.03.2015

CLIENT:

carillion

LANDSCAPE ARCHITECT:

The Threshing Barn
Bignell Park Barns
Chesherton, Nr. Bicester
Oxfordshire, OX26 1TD

Tel: 01869 249776
Email: mail@appliedlandscape.co.uk

applied landscape design

PROJECT:




WESTERN GOODS YARD
KINGS CROSS CENTRAL

DRAWING TITLE:


WG Y CANAL REACH
WAVY PLANTER ELEVATION A

drawn:	scale:	
OM	1:10 @ A1	
checked:	status:	
KmJ	Construction	
date:	xref file ref:	
23.02.2015	ALD653_ESbase	
PROJECT NO.	DRAWING NUMBER:	REVISION:
ALD653	ES621	C01


ORIGINAL A1 SIZE SHEET

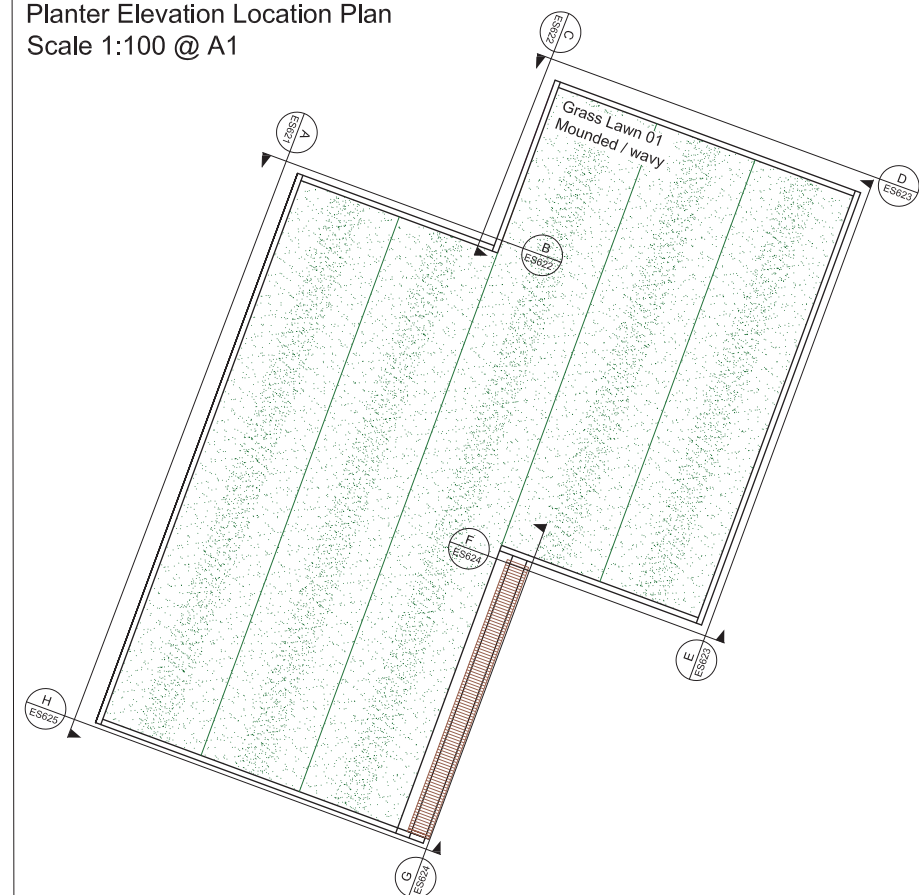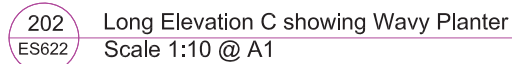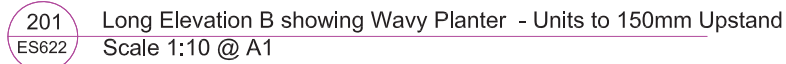



DRAWING NUMBER:	REVISION:
ES622	C01

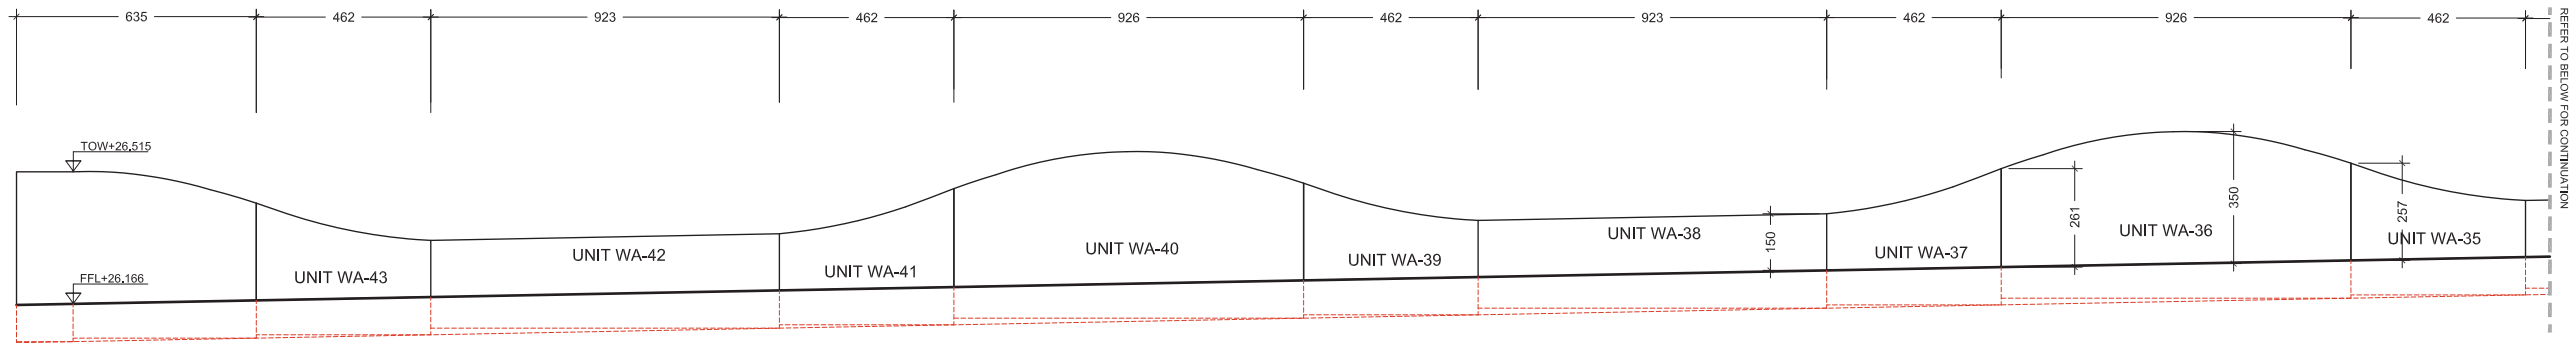


203 Long Elevation D showing Wavy Planter - Units to 150mm Upstand
ES623 Scale 1:10 @ A1

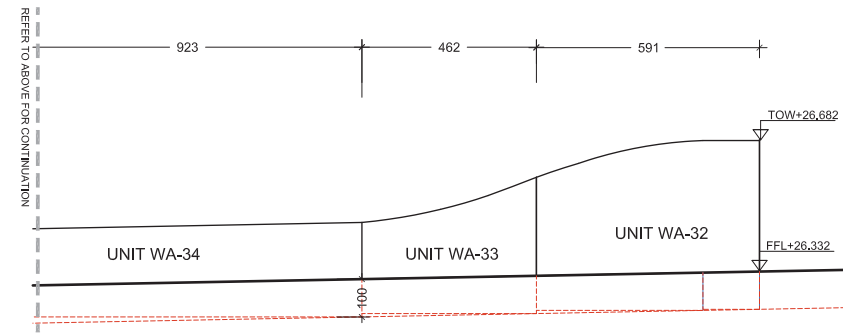

Planter Elevation Location Plan
Scale 1:100 @ A1

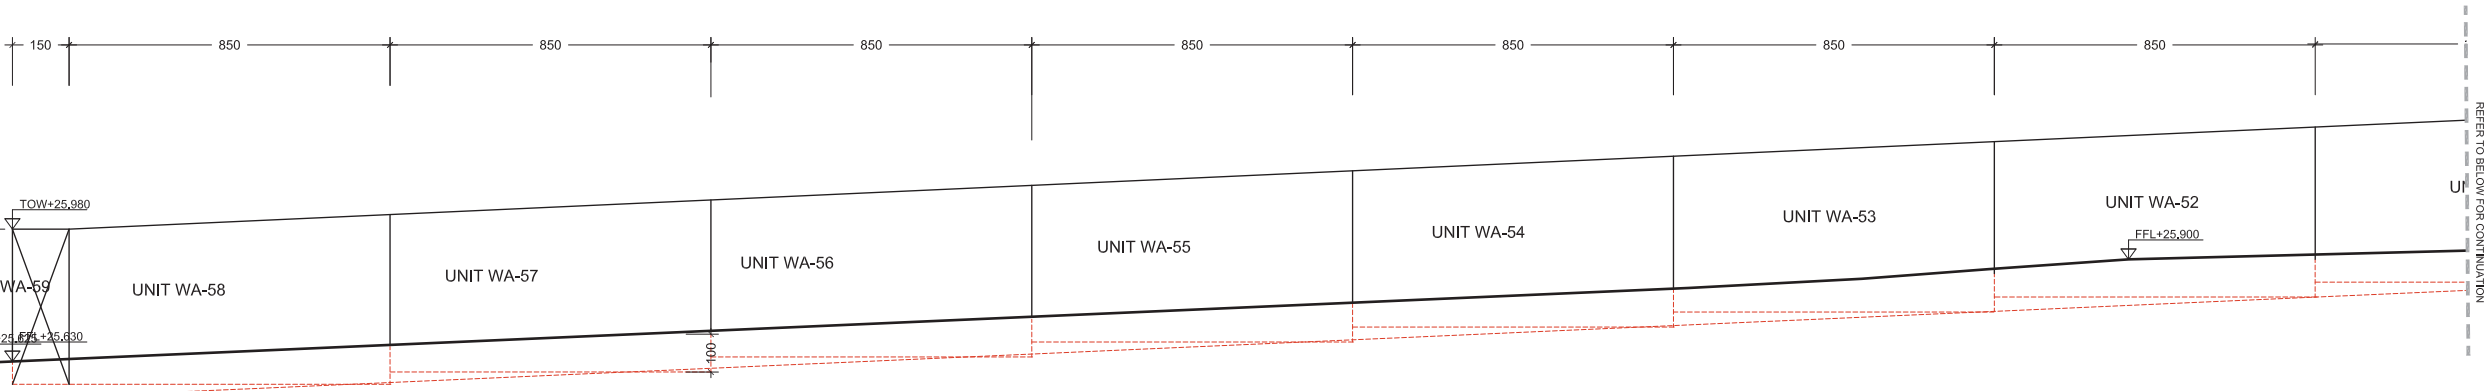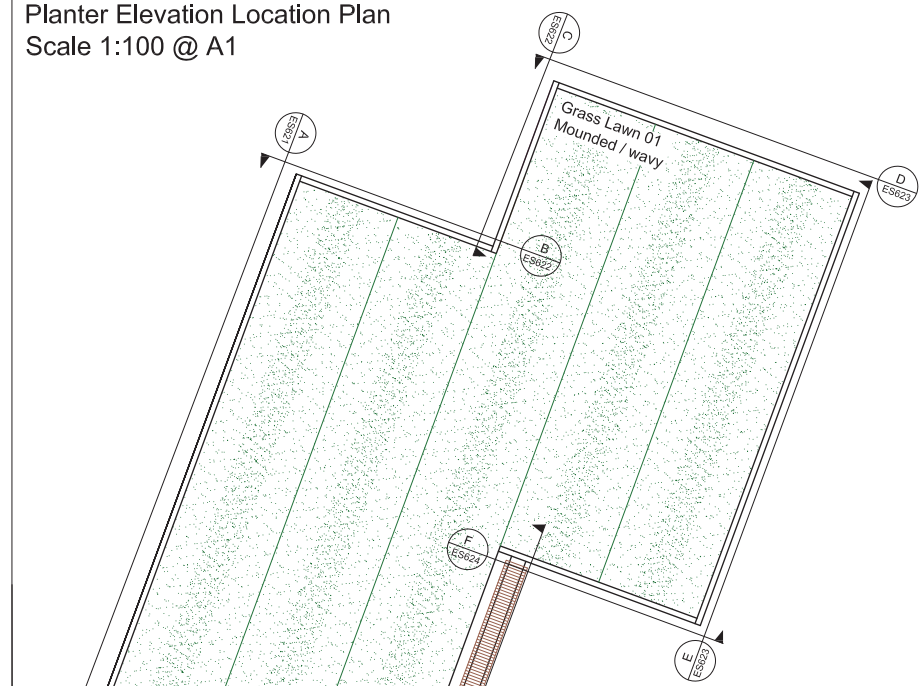

204 Long Elevation E showing Wavy Planter
ES623 Scale 1:10 @ A1

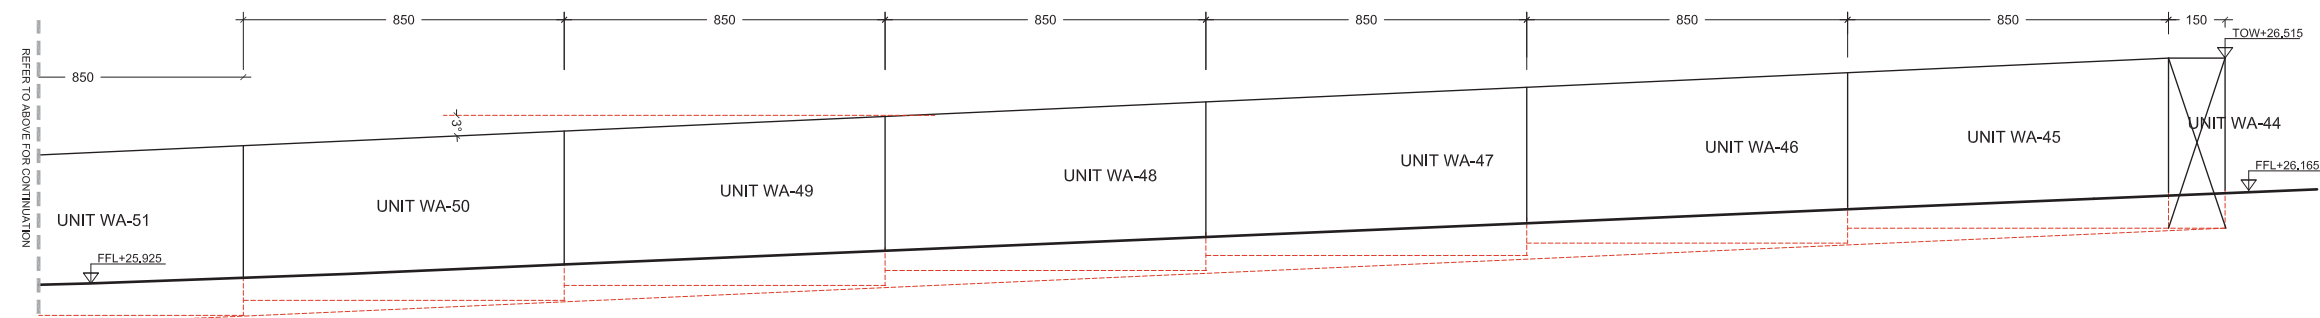

All dimensions to be verified on site. Figure dimensions to take precedence to those scaled. Any areas indicated on this drawing are for guidance only, no responsibility is taken for their accuracy.

This drawing is the property of Applied Landscape Design Limited. Copyright is reserved by them and the drawing is issued on the condition that it is not copied, reproduced, retained or disclosed to any unauthorized person, either wholly or in part without the written consent in writing of Applied Landscape Design Limited.

© 2015 Applied Landscape Design Limited. All rights reserved.

CDM/H&S:

The works illustrated on this drawing have been reviewed against the Design CDM Risk Register and significant risks are noted as:

- Construction:
 - Handling heavy materials / large pieces of stone
 - Working at height / risk of falls
 - Working adjacent to existing structures (Gas Holder 8)

Maintenance:

Demolition:

NOTES / KEY:

REFERENCE DRAWINGS/DOCUMENTS

REVISIONS

C01	First Issue for Construction	12.06.2015
P01	First Issue for Information	04.03.2015

no.	issued	date
-----	--------	------

CLIENT:



LANDSCAPE ARCHITECT:

The Threshing Barn
Bignell Park Barns
Chesherton, Nr. Bicester
Oxfordshire, OX26 1TD



Tel: 01869 249776
Email: mail@appliedlandscape.co.uk

PROJECT:




WESTERN GOODS YARD
KINGS CROSS CENTRAL

DRAWING TITLE:

WG Y CANAL REACH
WAVY PLANTER ELEVATIONS
D&E

drawn: OM	scale: 1:10 @ A1	
checked: KmJ	status: Construction	
date: 23.02.2015	xref file ref: ALD653_ESbase	
PROJECT NO. ALD653	DRAWING NUMBER: ES623	REVISION: C01

ORIGINAL A1 SIZE SHEET

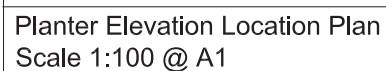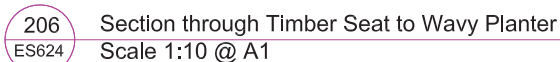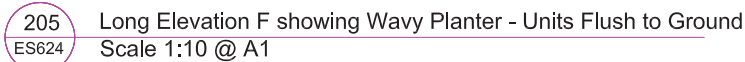

The drawing is the property of Applied Landscape Design Limited. Copyright is reserved by them and the drawing is issued on the condition that it is not copied, reproduced, retained or disclosed to any unauthorised person, either wholly or in part without the written consent in writing of Applied Landscapes.

© 2015 Applied Landscape Design Limited. All rights reserved.

CDM/H&S:

The works illustrated on this drawing have been reviewed against the Design CDM Risk Register and significant risks are noted as:

- Handling heavy materials / large pieces of stone
- Working at height / risk of falls
- Working adjacent to existing structures (Gas Holder 8)

Maintenance

Demolition:

NOTES / KEY:

[illegible]

CLIENT:

 carillion

LANDSCAPE ARCHITECT:

The Threshing Barn
Bignell Park Bams
Chesterton, Nr. Blochester
Oxfordshire, OX26 1TD

Tel: 01869 249776
Email: mail@appliedlandscape.co.uk

PROJECT:


WESTERN GOODS YARD
KINGS CROSS CENTRAL

DRAWING TITLE:


WGY CANAL REACH
WAVY PLANTER ELEVATIONS
F, G & SECTION THROUGH SEAT

drawn: OM	scale: 1:10 @ A1	
checked: KmJ	status: Construction	
date: 23.02.2015	xref file ref: ALD653_ESbase	
PROJECT NO. ALD653	DRAWING NUMBER: ES624	REVISION: C01


ORIGINAL A1 SIZE SHEET

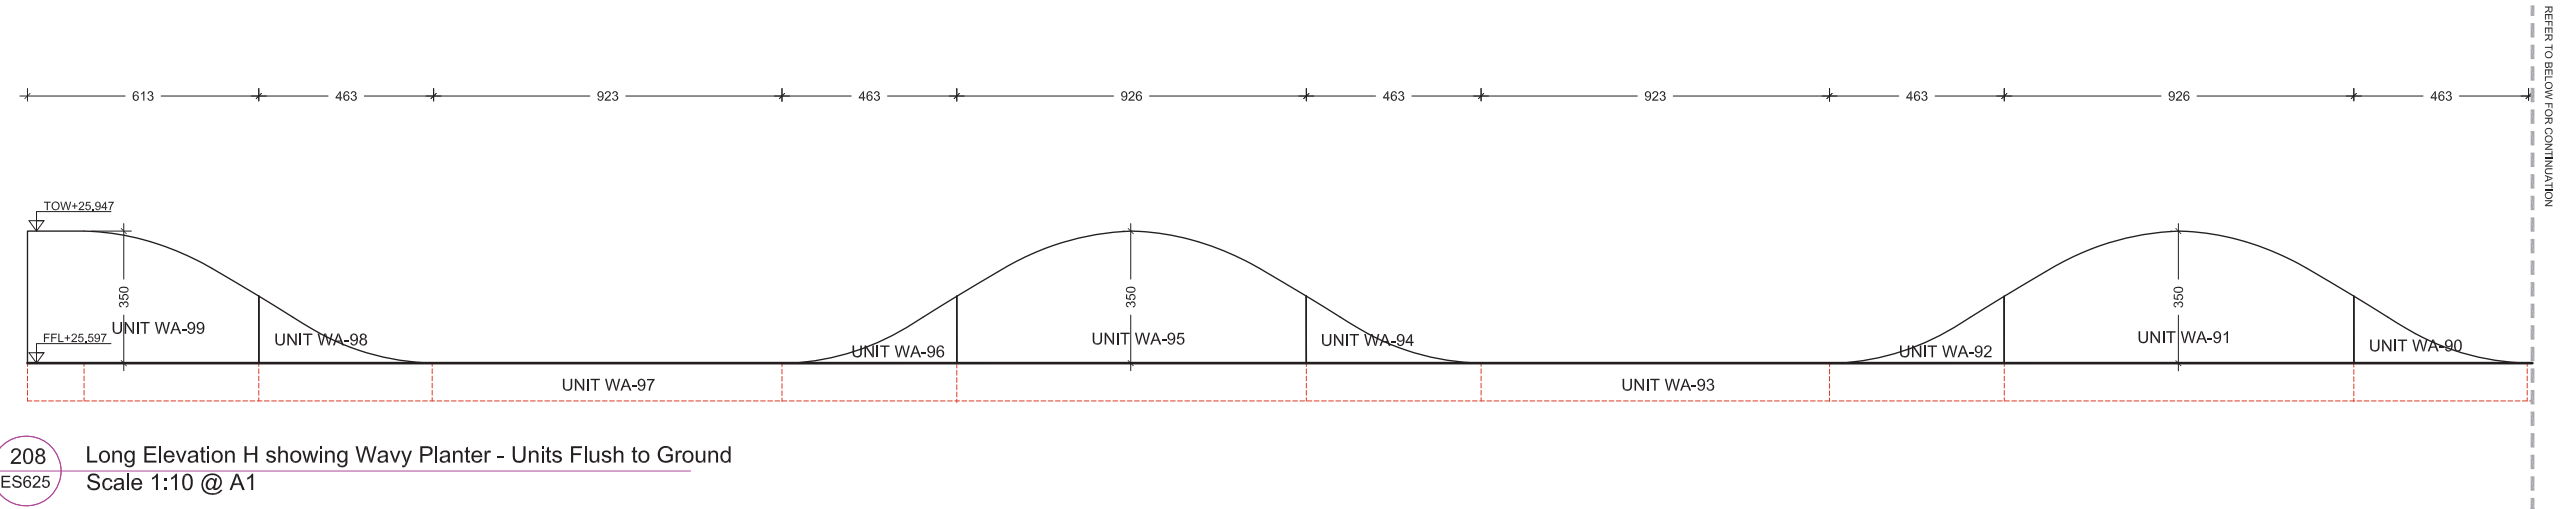

208 Long Elevation H showing Wavy Planter - Units Flush to Ground
ES625 Scale 1:10 @ A1

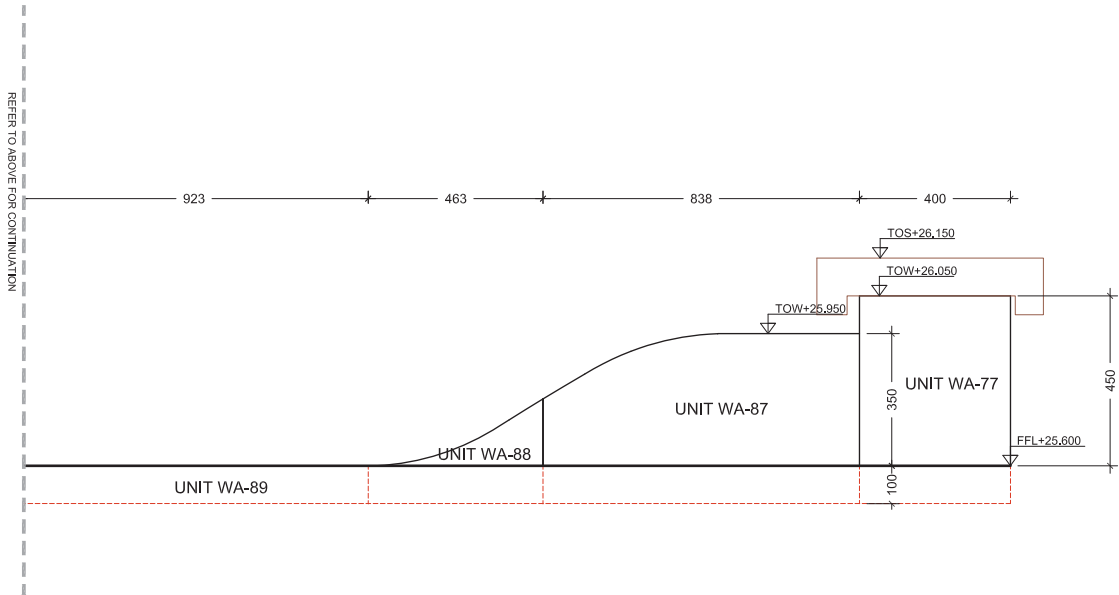

Planter Elevation Location Plan
Scale 1:100 @ A1

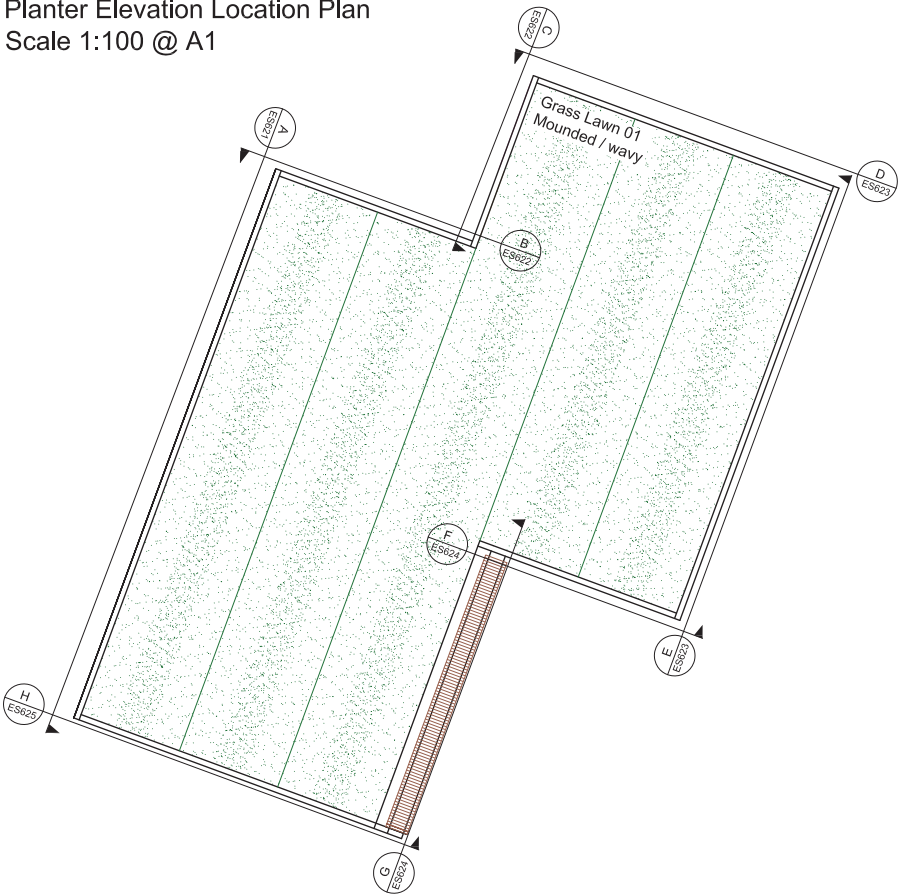

All dimensions to be verified on site. Figure dimensions to take precedence to those scaled. Any areas indicated on this drawing are for guidance only, no responsibility is taken for their accuracy.

The drawing is the property of Applied Landscape Design Limited. Copyright is reserved by them and the drawing is issued on the condition that it is not copied, reproduced, retained or disclosed to any unauthorized person, either wholly or in part without the written consent in writing of Applied Landscape Design Limited.

© 2015 Applied Landscape Design Limited. All rights reserved.

CDM/H&S:

The works illustrated on this drawing have been reviewed against the Design CDM Risk Register and significant risks are noted as:

Construction:

- Handling heavy materials / large pieces of stone
- Working at height / risk of falls
- Working adjacent to existing structures (Gas Holder 8)

Maintenance:

Demolition:

NOTES / KEY:

REFERENCE DRAWINGS/DOCUMENTS

REVISIONS

C01	First Issue for Construction	12.06.2015
P01	First Issue for Information	04.03.2015

no.	issued	date
-----	--------	------

CLIENT:



LANDSCAPE ARCHITECT:

The Threshing Barn
Bignell Park Barns
Chesherton, Nr. Bicester
Oxfordshire, OX26 1TD

Tel: 01869 249776
Email: mail@appliedlandscape.co.uk



PROJECT:

WESTERN GOODS YARD
KINGS CROSS CENTRAL

DRAWING TITLE:



WG Y CANAL REACH
WAVY PLANTER ELEVATION H

drawn: OM	scale: 1:10 @ A1	
checked: KmJ	status: Construction	
date: 23.02.2015	xref file ref: ALD653_ESbase	
PROJECT NO. ALD653	DRAWING NUMBER: ES625	REVISION: C01

ORIGINAL A1 SIZE SHEET



APPENDIX B: GAS HOLDER 8 BENCHES

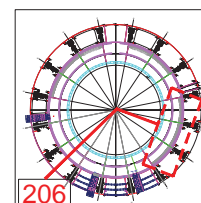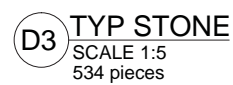

MILLER DRUCK
INTERNATIONAL STONE LTD
7 HOLYROOD STREET
LONDON, SE1 2EL
TEL: 0207-234-9999
FACSIMILE: 0207-403-1109

NOTE: All material will be cut to dimensions shown on approved copy of this drawing. Return of approved drawing by management contractor shall indicate the coordination and approval of dimensions as shown.

Client	Project GAS HOLDER 8							
Decription	JOB:	DRAW BY:	SCALE					
	L-685	MSS	1:25	0	1ST SUBMMITIAL	15/04/2015		
GH8 DG BENCH PLAN & DETAILS			COMPANY	DRAWING NUMBER	REVISION	I S S U E S		
			MD	MD-206	0	NO.	DESCRIPTION	DATE