




DO NOT SCALE FROM THIS DRAWING

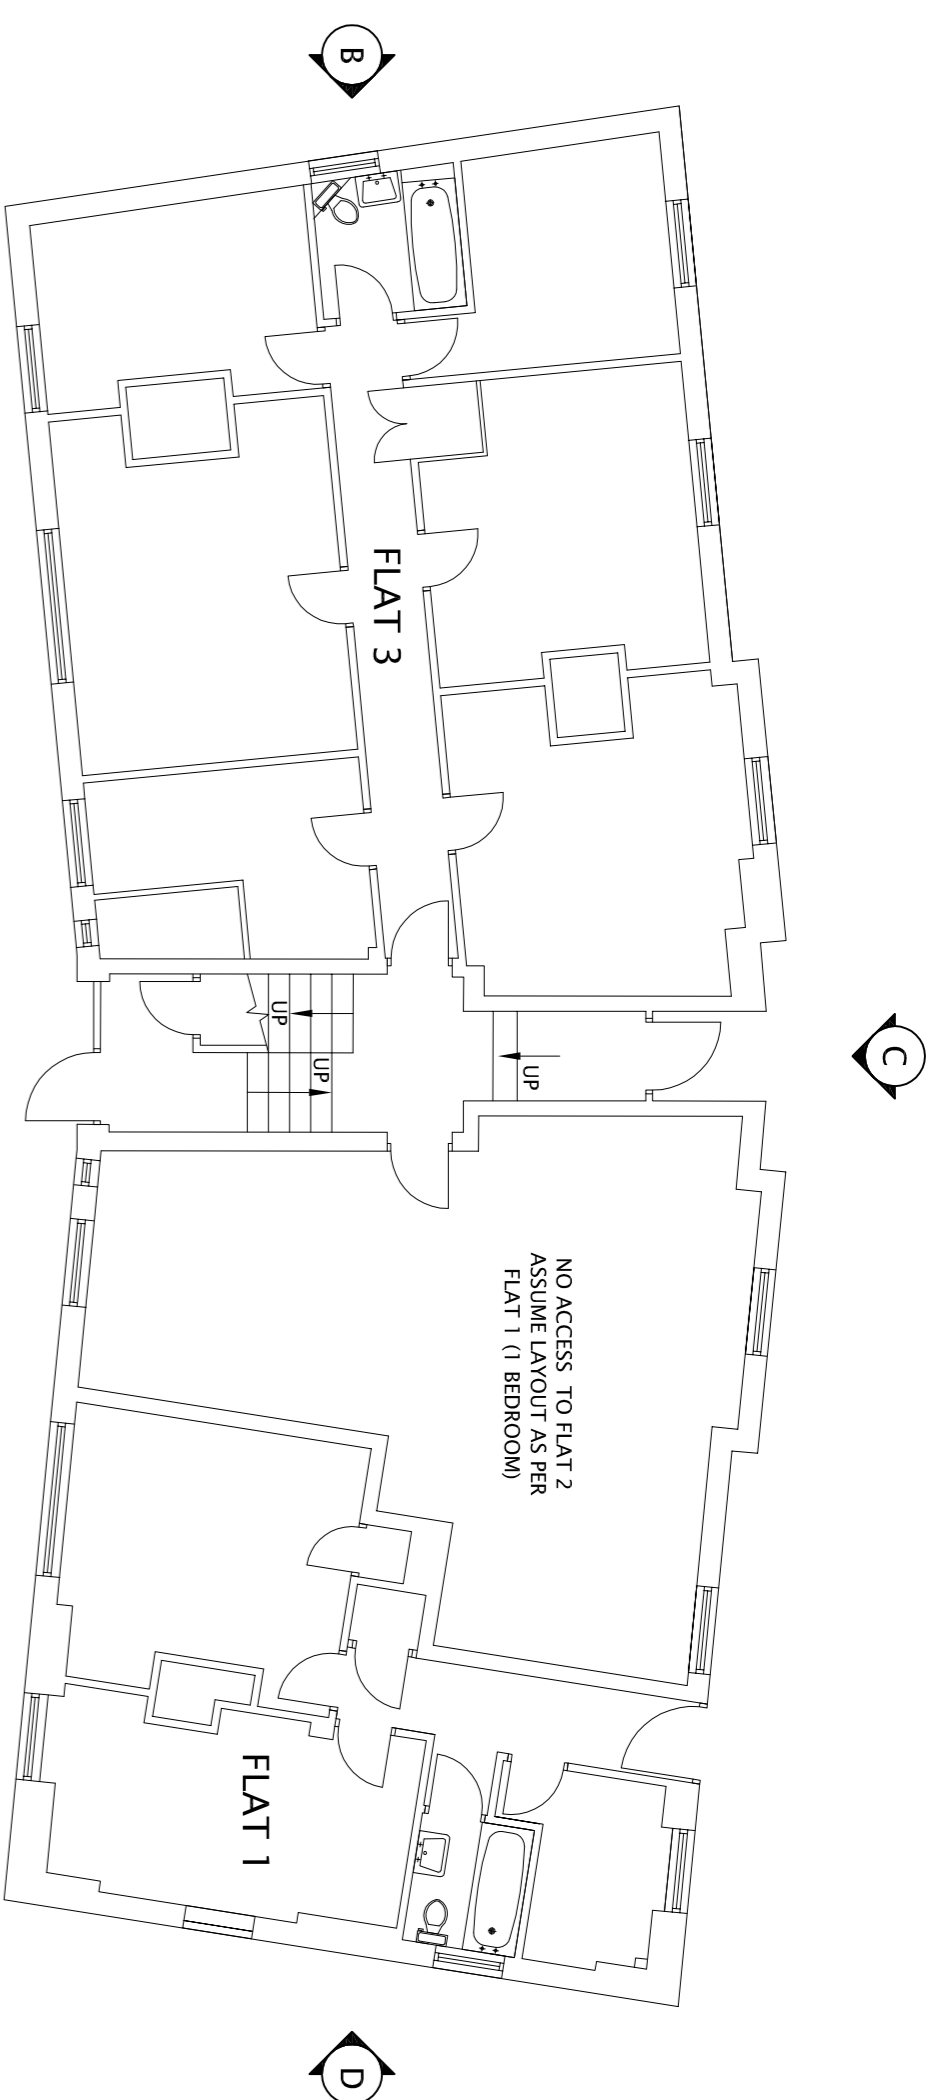


TYPICAL EXISTING
GROUND FLOOR LAYOUT
SCALE 1:100

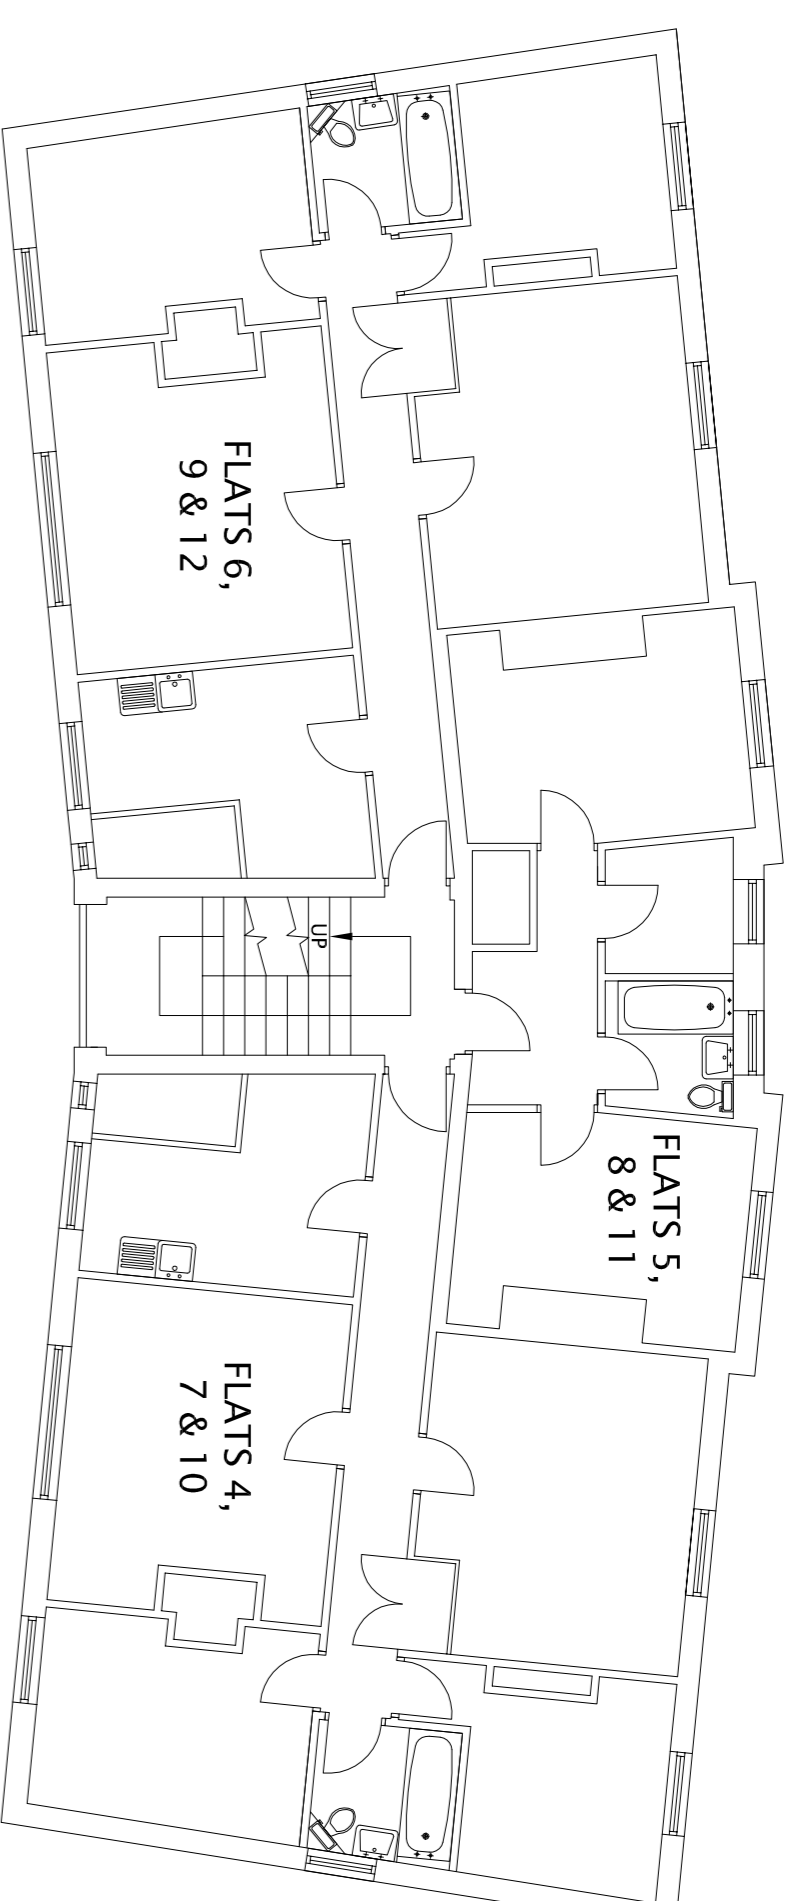


TYPICAL EXISTING FIRST, SECOND
AND THIRD FLOOR LAYOUT
SCALE 1:100

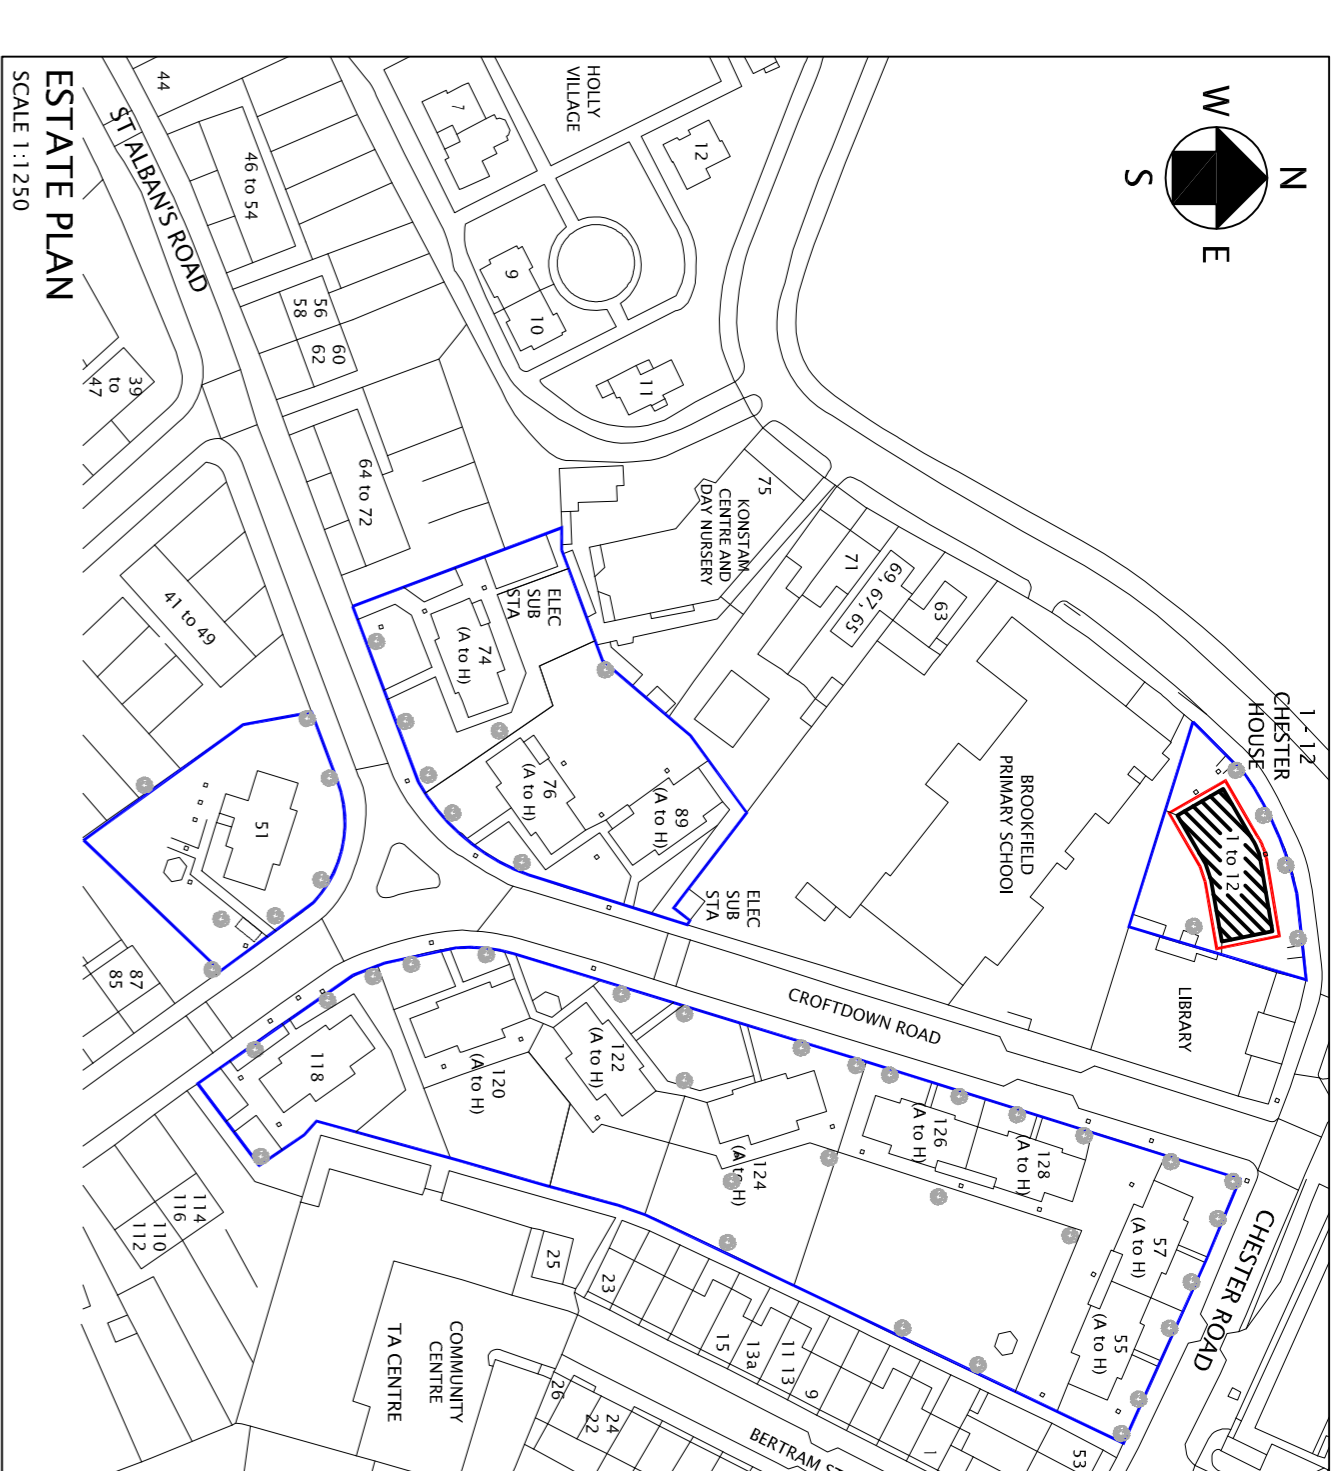


ESTATE PLAN
SCALE 1:1250

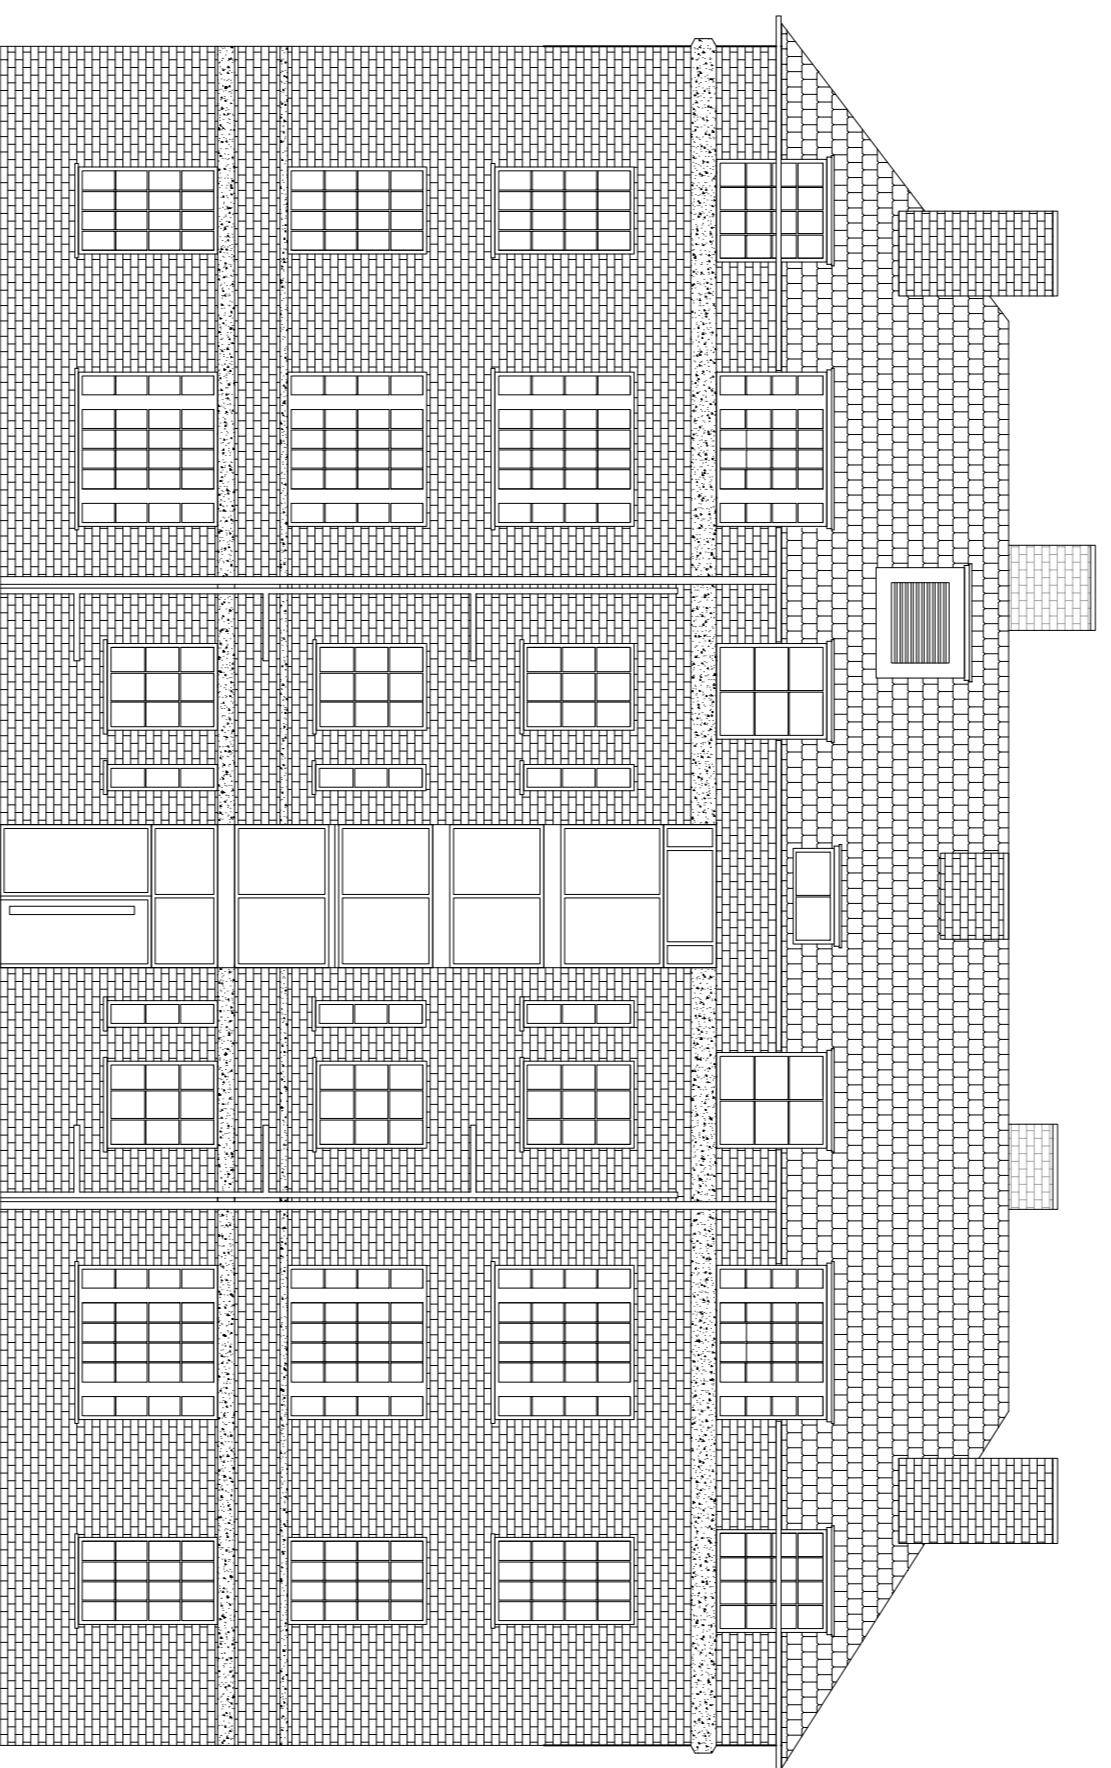


EXISTING ELEVATION A
SCALE 1:100

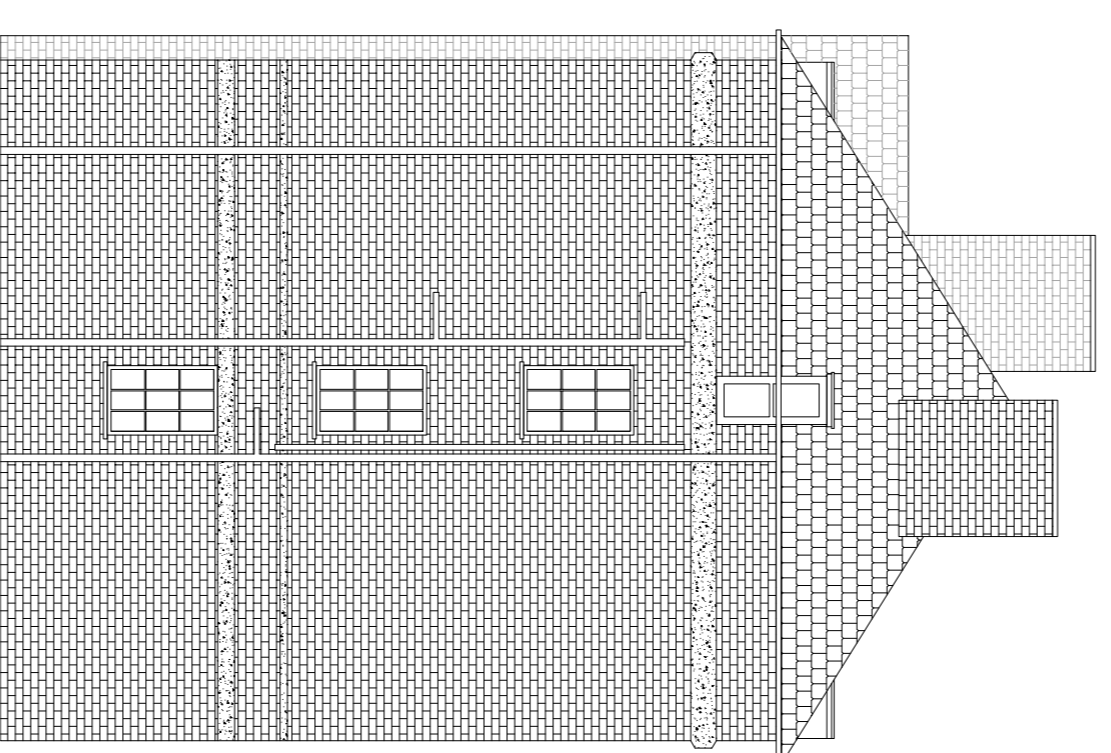

EXISTING ELEVATION B
SCALE 1:100

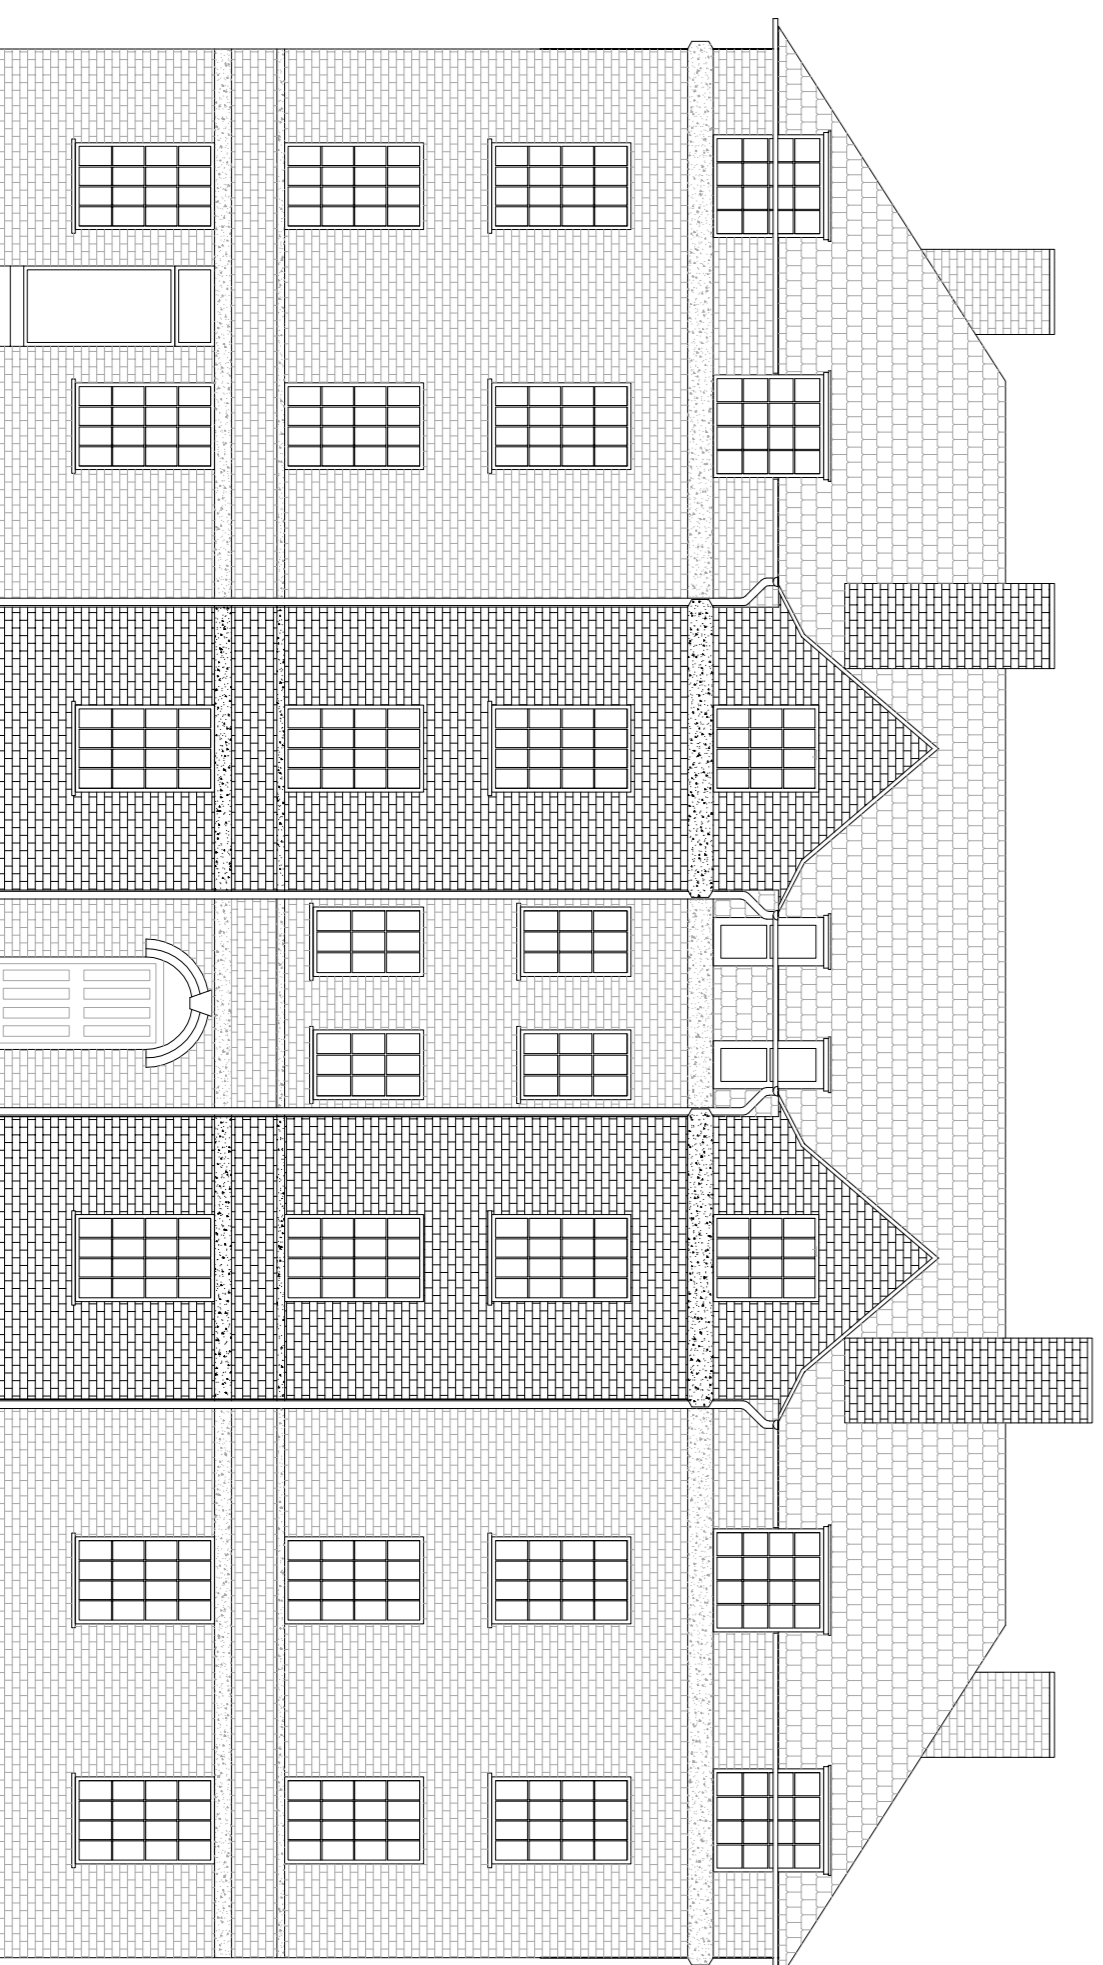

EXISTING ELEVATION C
SCALE 1:100

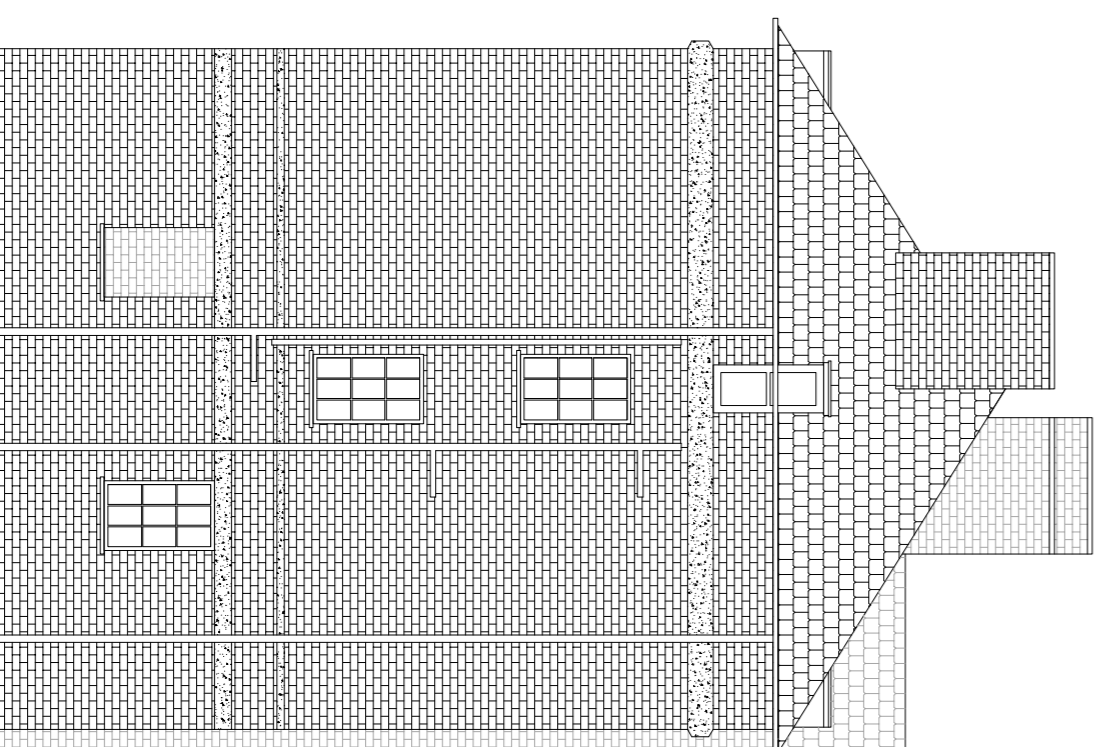

EXISTING ELEVATION D
SCALE 1:100

FLOOR	NO.	BEDROOMS
THIRD FLOOR	No. 10	3 BEDROOM
	No. 11	1 BEDROOM
	No. 12	3 BEDROOM
SECOND FLOOR	No. 7	3 BEDROOM
	No. 8	1 BEDROOM
	No. 9	3 BEDROOM
FIRST FLOOR	No. 4	3 BEDROOM
	No. 5	1 BEDROOM
	No. 6	3 BEDROOM
GROUND FLOOR	No. 1	1 BEDROOM
	No. 2	1 BEDROOM
	No. 3	4 BEDROOM

1 - 12 CHESTER HOUSE
N/S

NOTES

- THIS DRAWING IS TO BE READ IN CONJUNCTION WITH RELEVANT SPECIFICATION AND ALL OTHER RELEVANT DRAWINGS ISSUED BY THE ENGINEER.
- ALL DIMENSIONS AND LEVELS TO BE CHECKED ON SITE AND THE ENGINEER NOTIFIED OF ANY DISCREPANCIES PRIOR TO COMMENCEMENT OF WORK.
- THE POSITION OF ALL EQUIPMENT INDICATED ON THE DRAWING IS APPROXIMATE TO COMMENCING ERECTION.

REV	BY	AMENDMENT DESCRIPTION	CHGD	DATE

CLIENT:- APOLLO PROPERTY SERVICES GROUP
UNIT 3 CENTRIC CLOSE, OFF OVAL ROAD
CAMDEN, LONDON
NW1 7EP

PROJECT:-

REPLACEMENT OF HEATING SERVICES

TITLE:-
EXISTING
1 - 12 CHESTER HOUSE
LAYOUTS & ELEVATIONS



BANGAWE ROAD
CORRY, NORTHANTS, NN17 1NN
TEL: 0845 168 6884 FAX: 0845 168 6885

DRAWN: MW
C/D BY: JR

CHECKED: CP
DATE: 09/12/11

APPROVED: CP
DATE: 09/12/11

SCALE: 1:1250, 1:100 @ A1
STATUS: PLANNING

DRG. No. 12121/P/001

REVISIONS: