




DO NOT SCALE FROM THIS DRAWING

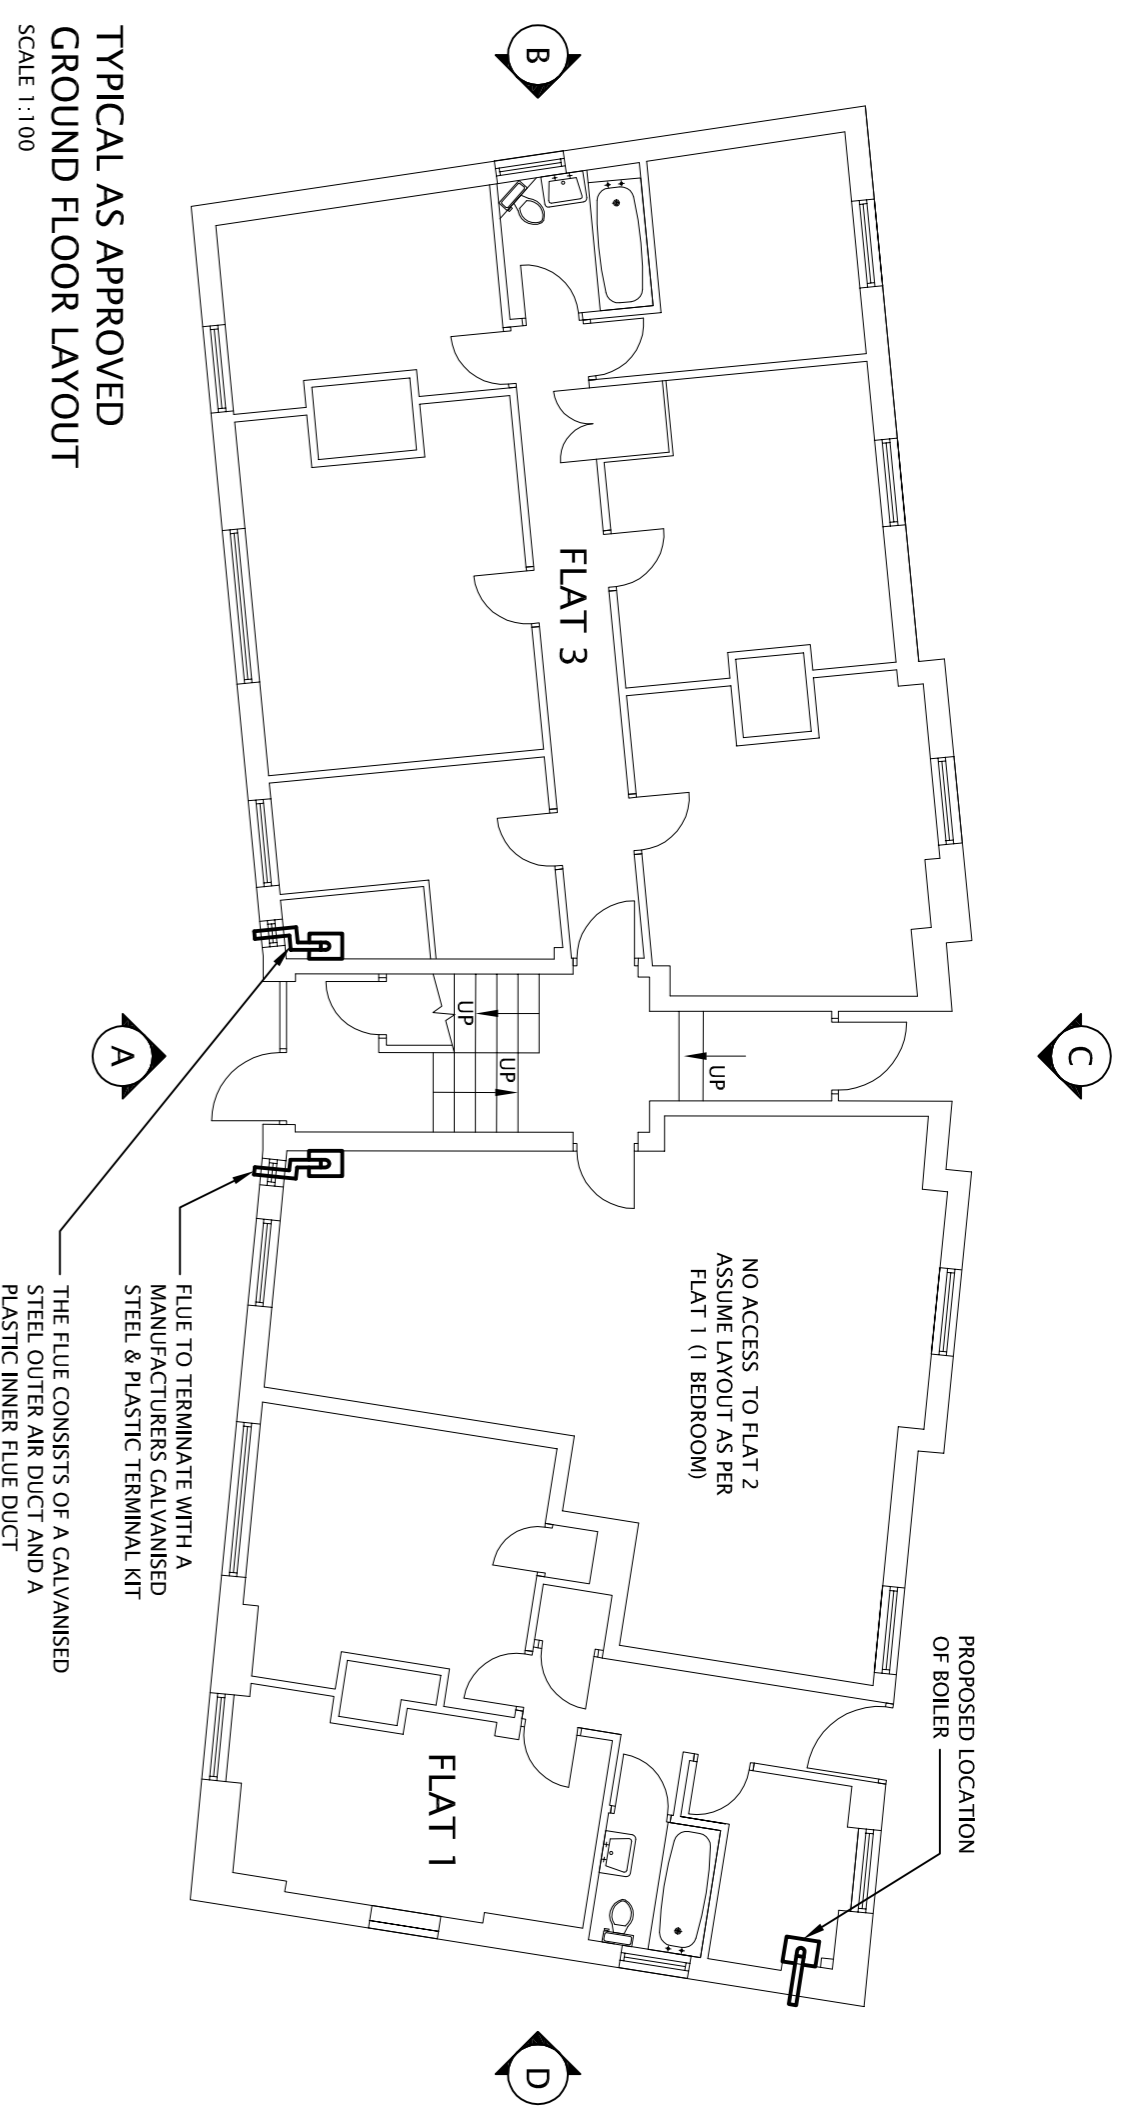

TYPICAL AS APPROVED  
GROUND FLOOR LAYOUT  
SCALE 1:100

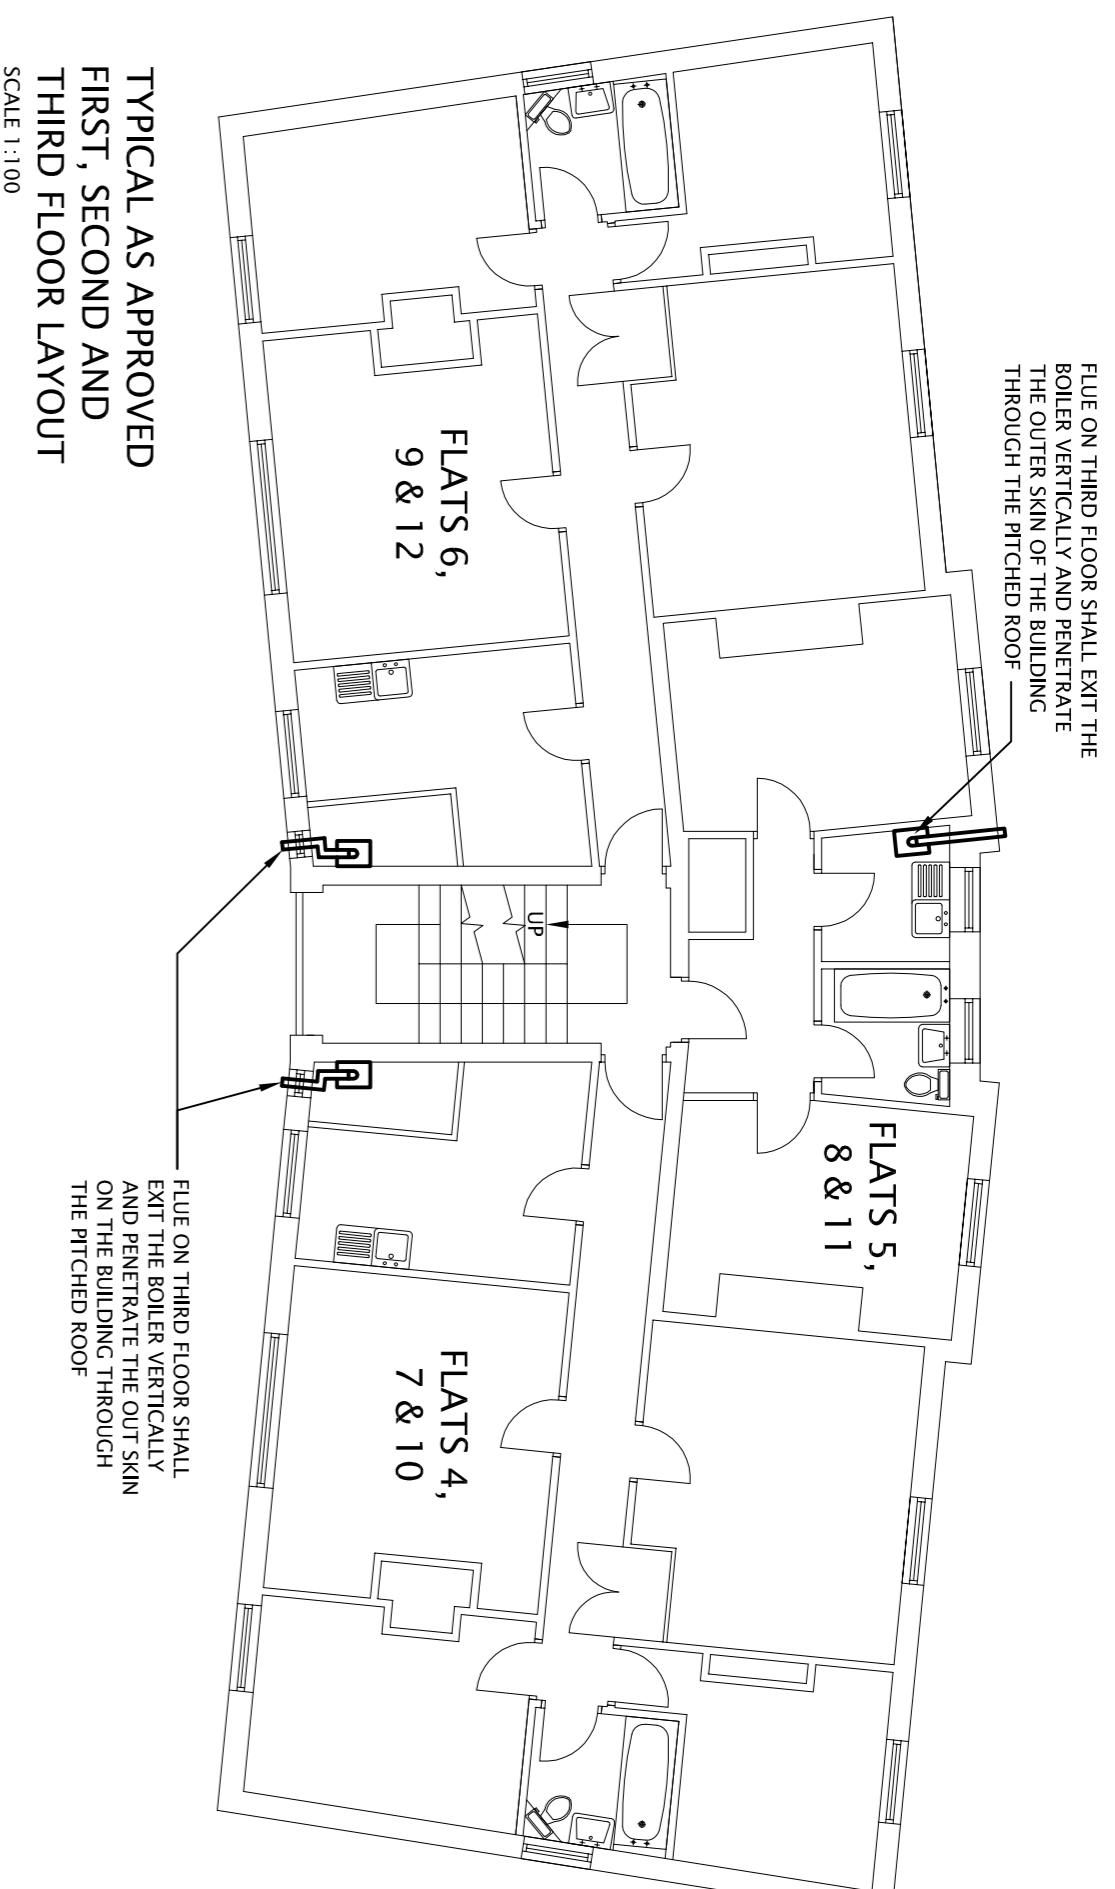


TYPICAL AS APPROVED  
FIRST, SECOND AND  
THIRD FLOOR LAYOUT  
SCALE 1:100

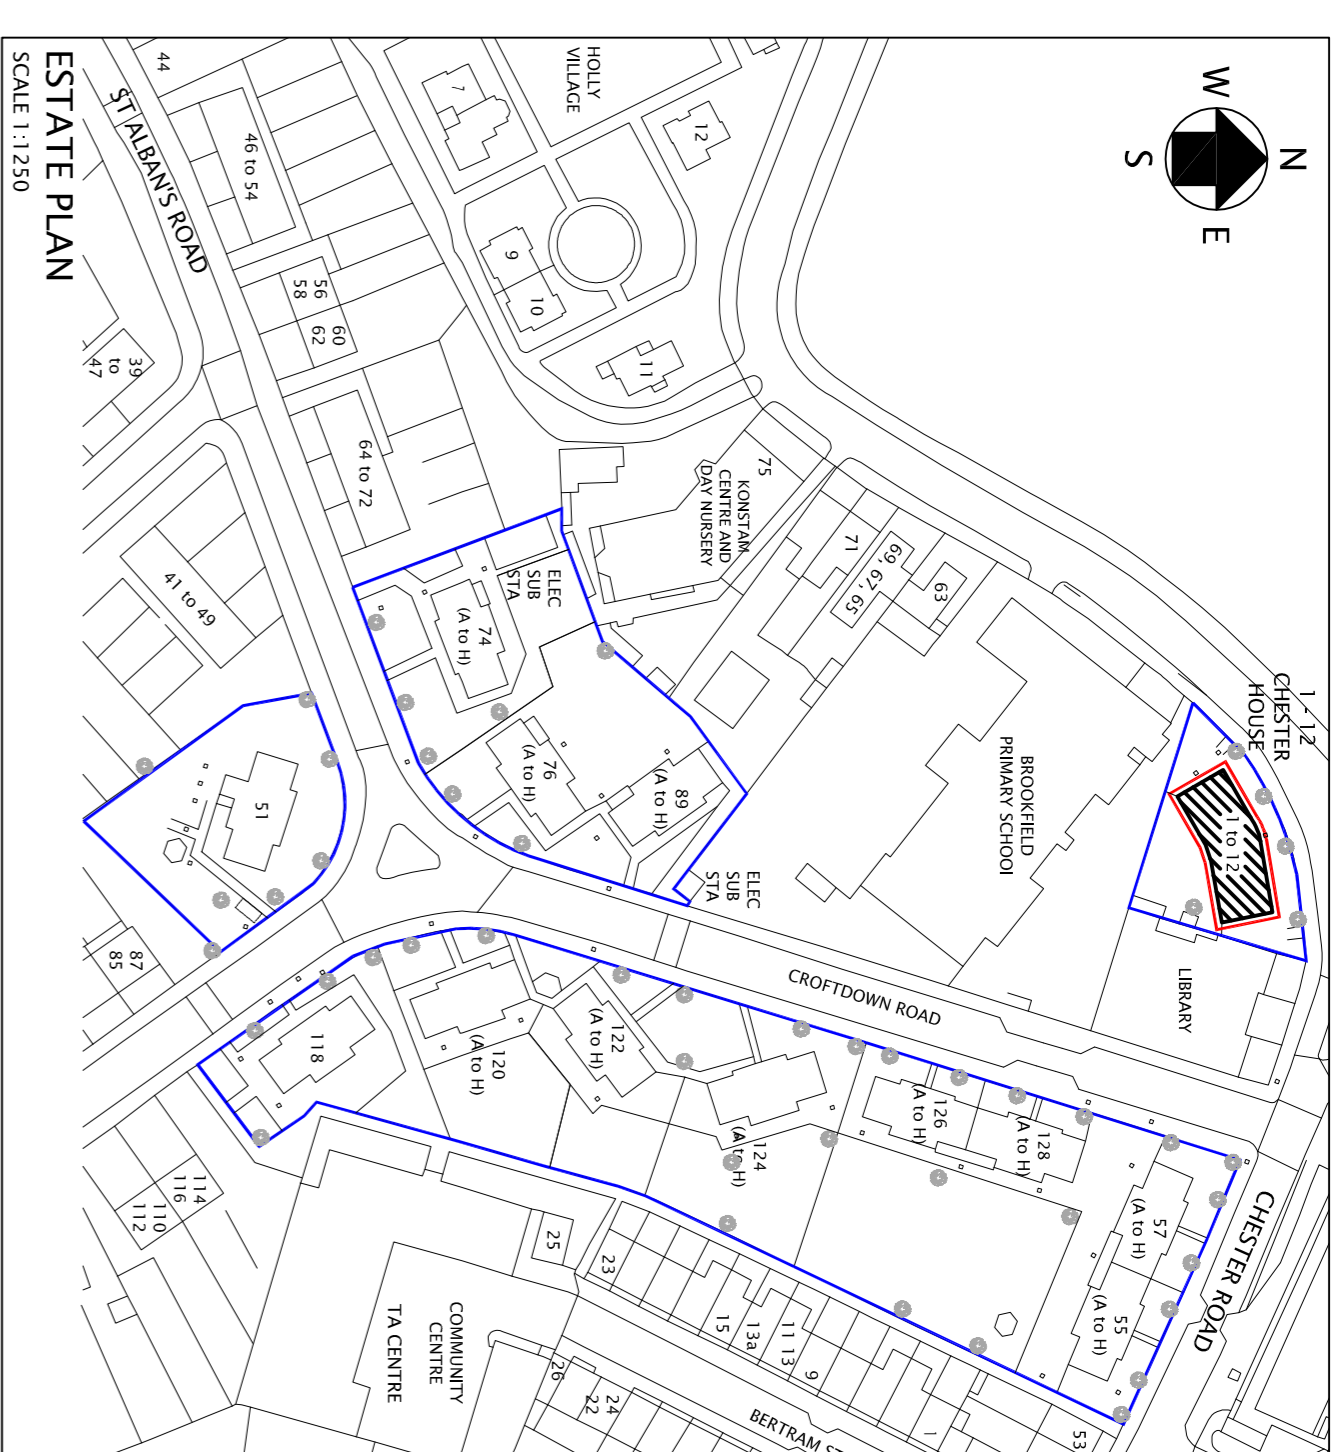


ESTATE PLAN  
SCALE 1:1250

1 - 12 CHESTER HOUSE  
NTS


FLOOR	FLAT NO.	BEDROOMS
THIRD FLOOR	No. 10	3 BEDROOM
THIRD FLOOR	No. 11	1 BEDROOM
THIRD FLOOR	No. 12	3 BEDROOM
SECOND FLOOR	No. 7	3 BEDROOM
SECOND FLOOR	No. 8	1 BEDROOM
SECOND FLOOR	No. 9	3 BEDROOM
FIRST FLOOR	No. 4	3 BEDROOM
FIRST FLOOR	No. 5	1 BEDROOM
FIRST FLOOR	No. 6	3 BEDROOM
GROUND FLOOR	No. 1	1 BEDROOM
GROUND FLOOR	No. 2	1 BEDROOM
GROUND FLOOR	No. 3	4 BEDROOM

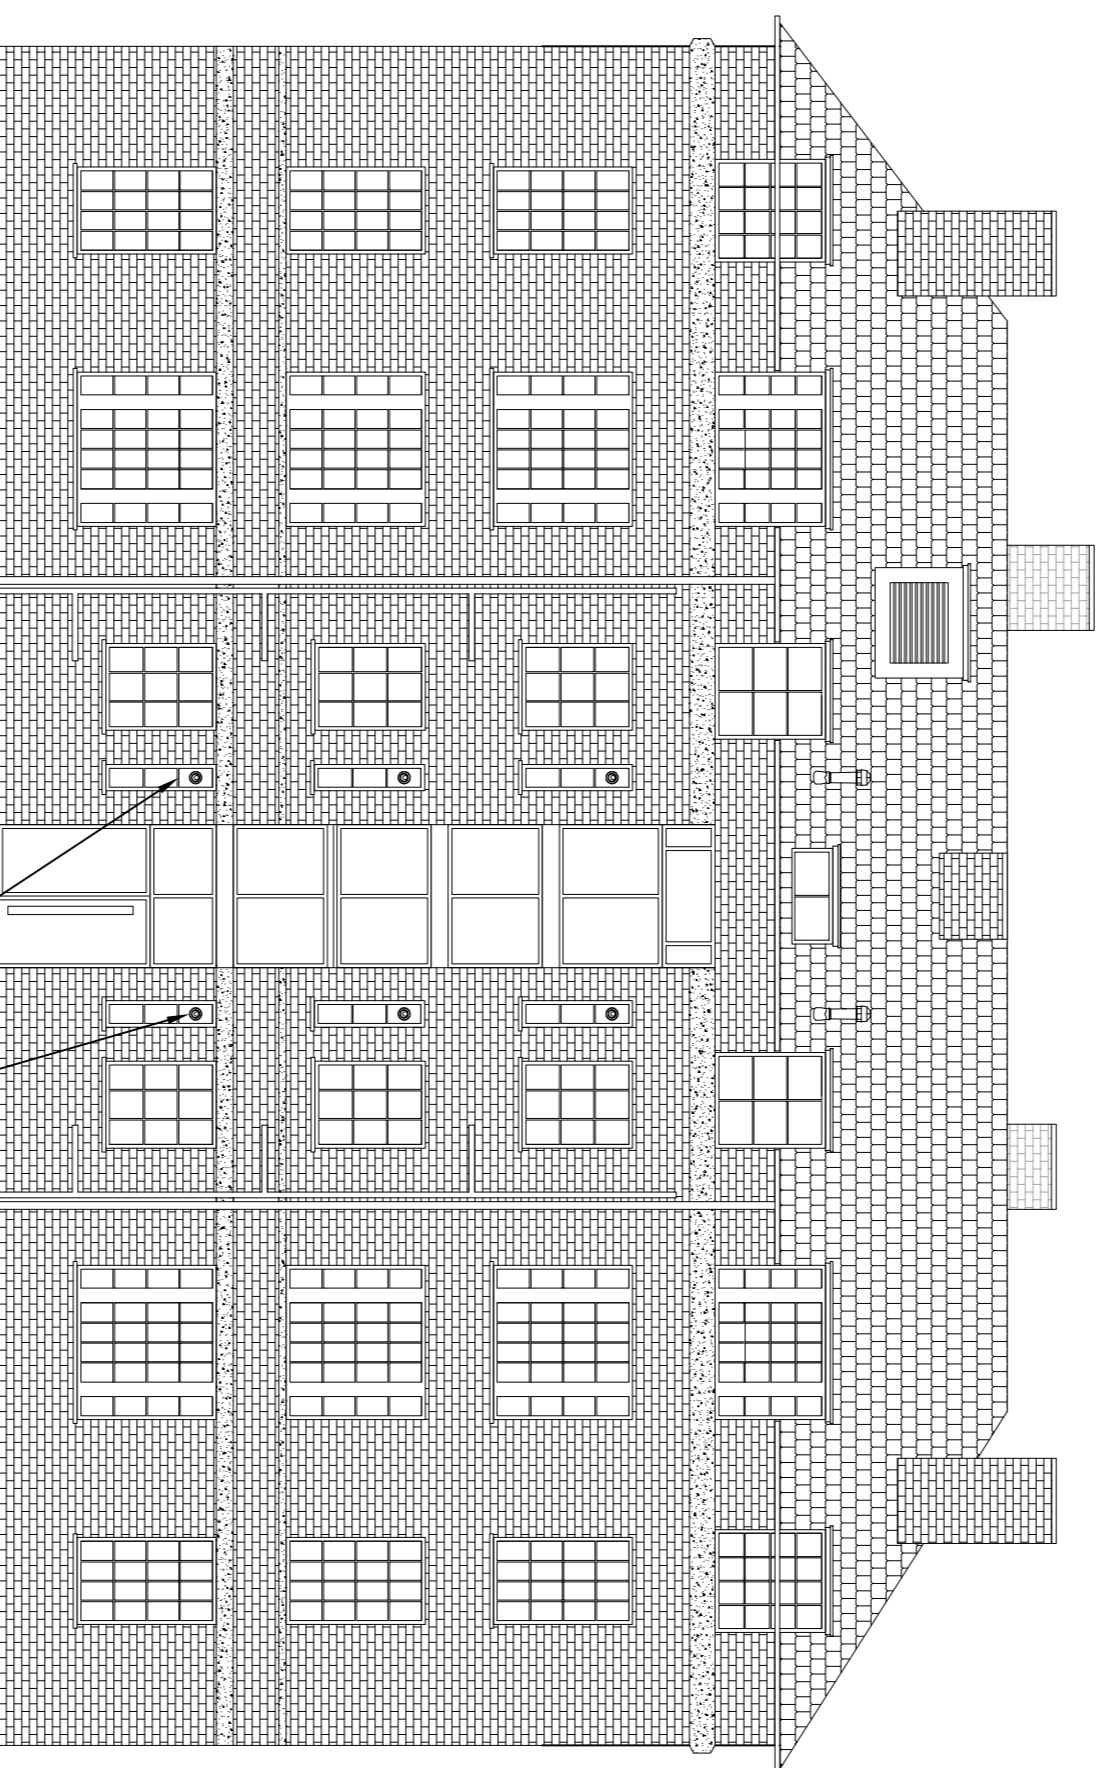


AS APPROVED  
ELEVATION A  
SCALE 1:100

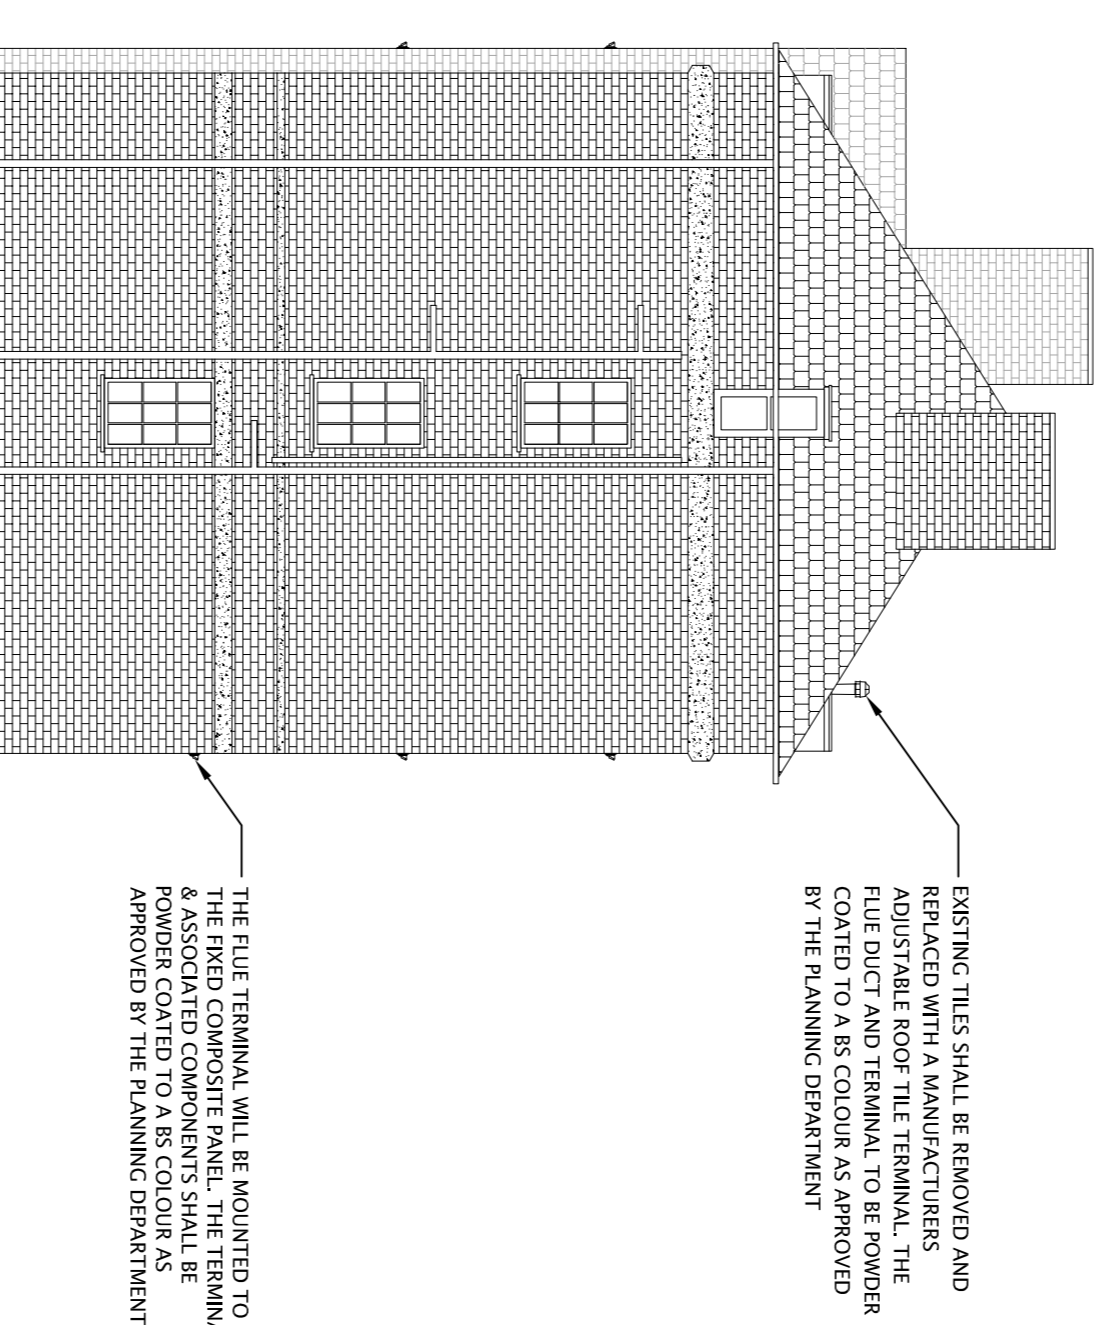

AS APPROVED  
ELEVATION B  
SCALE 1:100

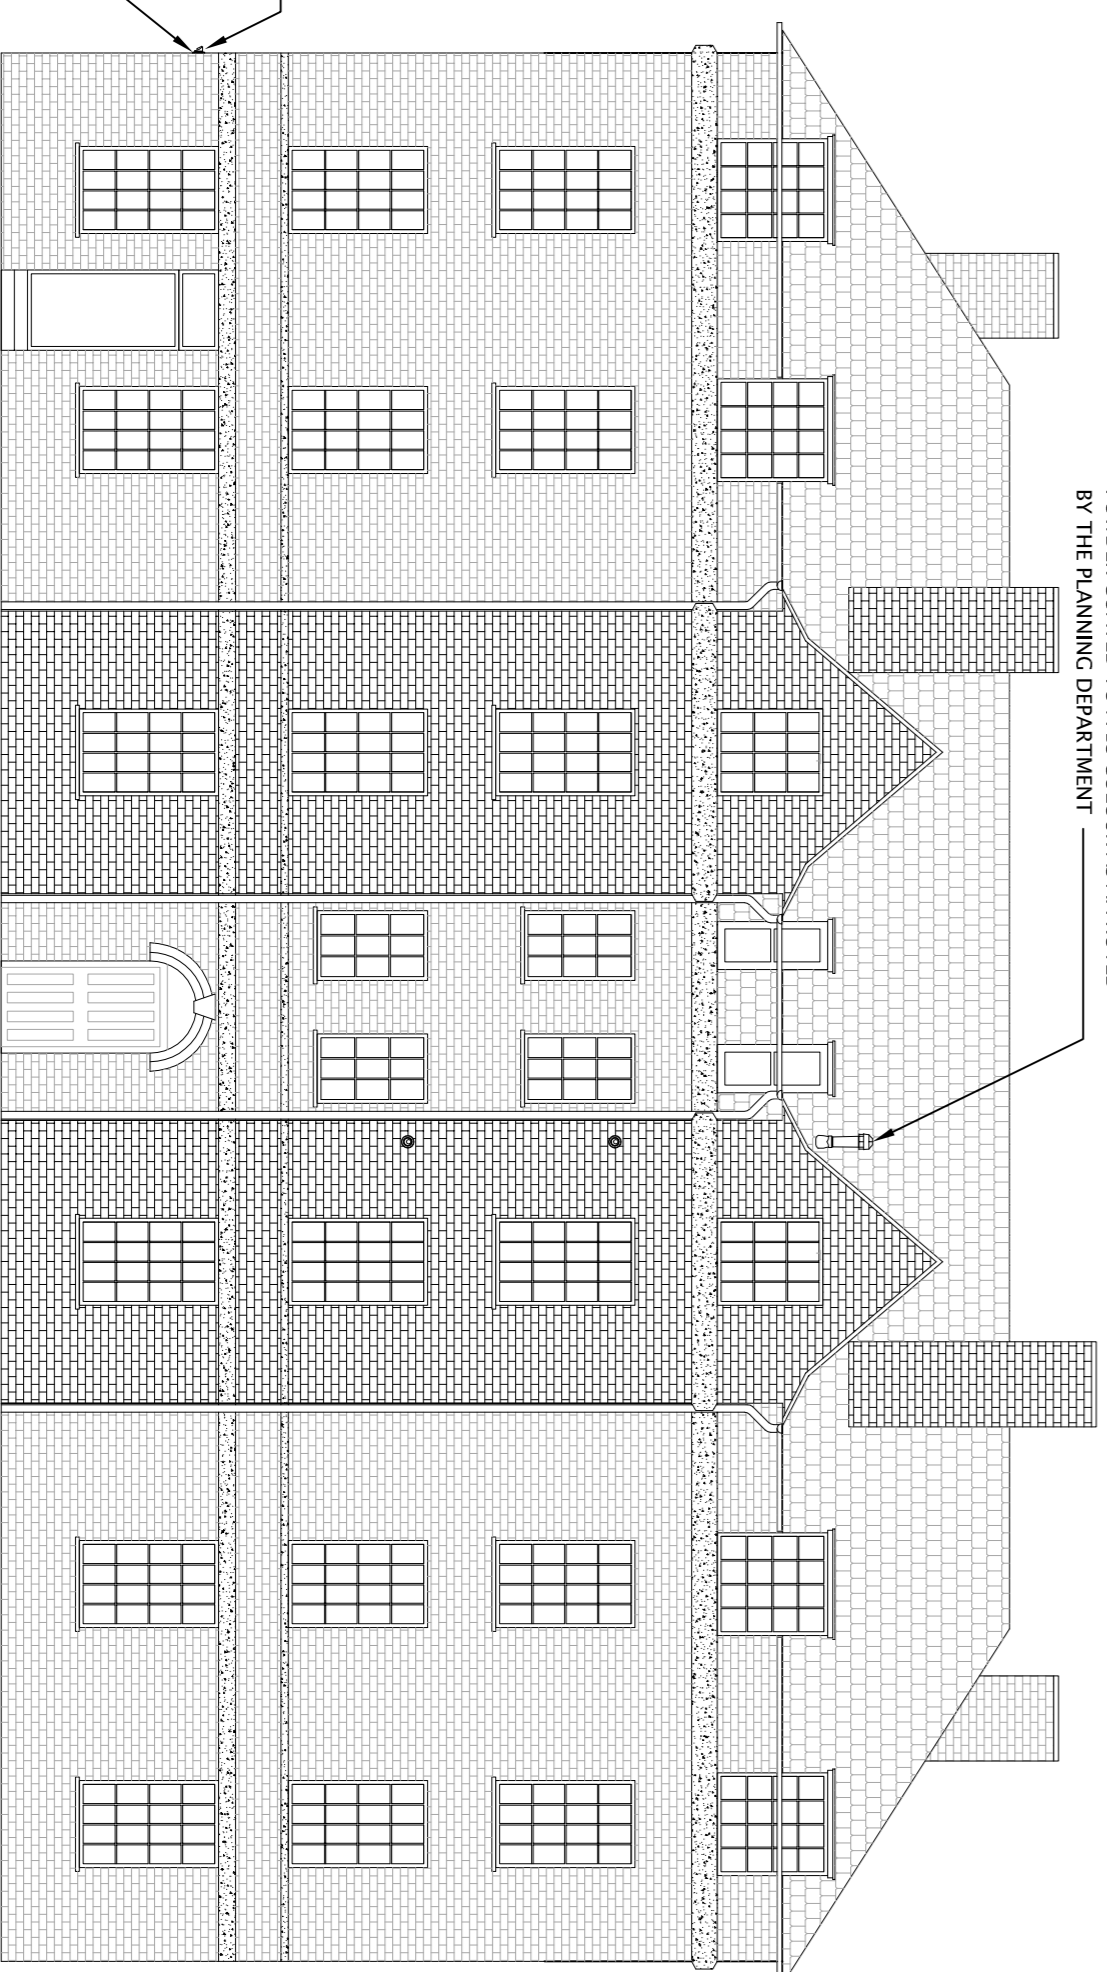

AS APPROVED  
ELEVATION C  
SCALE 1:100

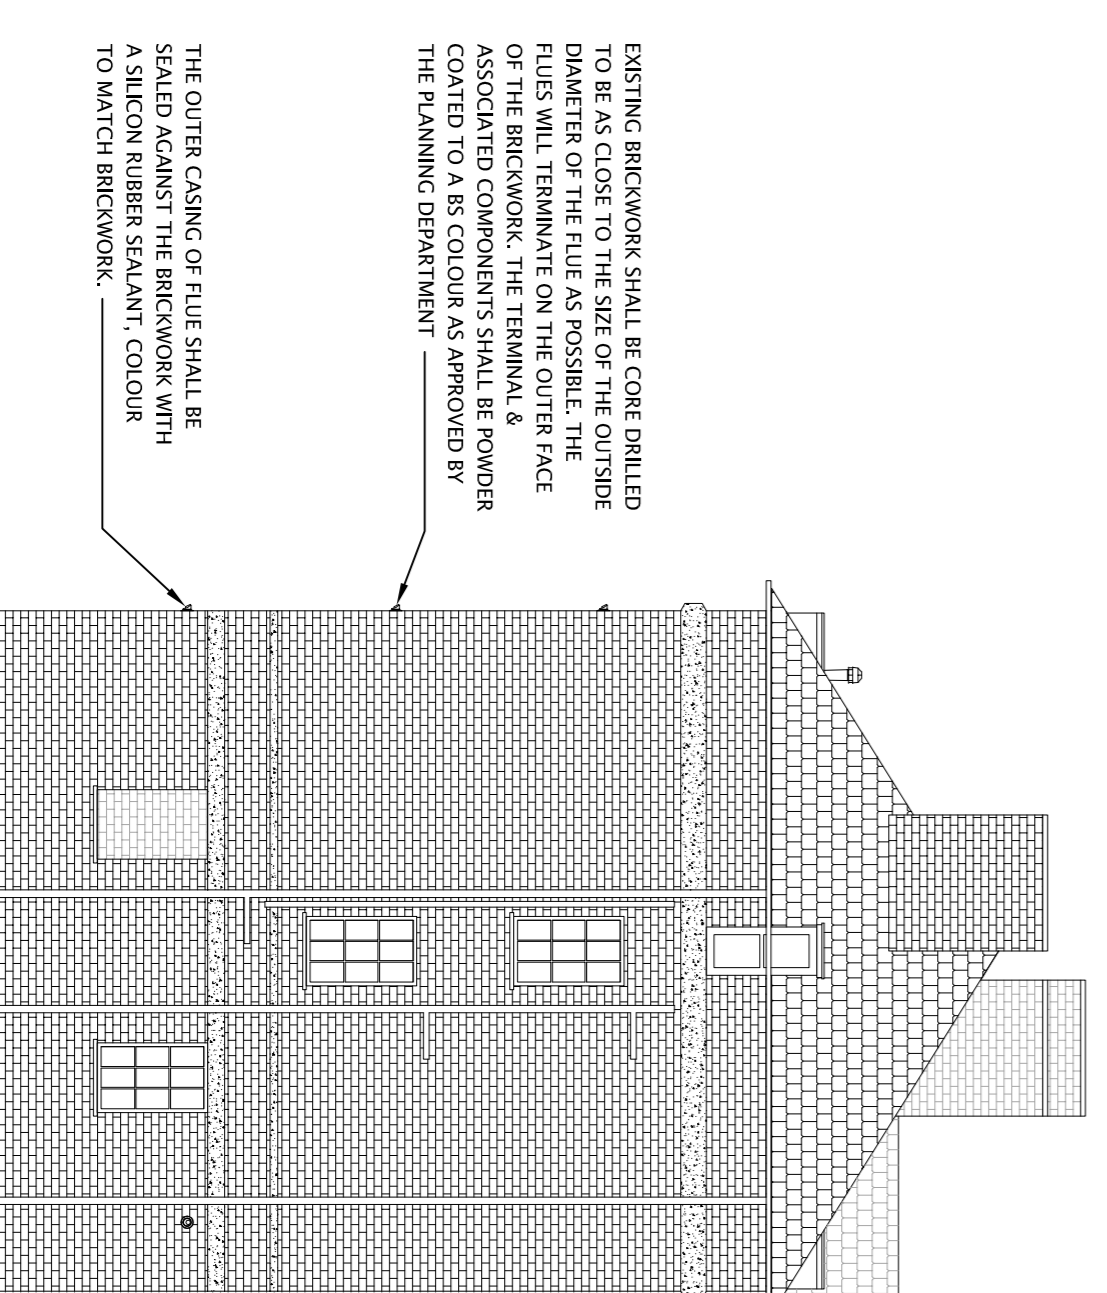

AS APPROVED  
ELEVATION D  
SCALE 1:100

REV	BY	AMENDMENT DESCRIPTION	CHND	DATE
PROJECT:- REPLACEMENT OF HEATING SERVICES				
CLIENT:- APOLLO PROPERTY SERVICES GROUP UNIT 3 CENTRIC CLOSE, OFF OVAL ROAD CAMDEN, LONDON NW1 7EP				
PROJECT:- REPLACEMENT OF HEATING SERVICES				
TITLE:- AS APPROVED 1 - 12 CHESTER HOUSE LAYOUTS & ELEVATIONS				



BANGAWE ROAD  
CONRY, NORTHANTS, NN17 1NN  
TEL: 0845 168 6884 FAX: 0845 168 6885

DRAWN: MW  
CHKD BY: JR

CHECKED: CP  
DATE: 09/12/11

APPROVED: CP  
DATE: 09/12/11

SCALE: 1:1250, 1:100 @ A1  
STATUS: PLANNING

12121/P/002

- NOTES
- THIS DRAWING IS TO BE READ IN CONJUNCTION WITH RELEVANT SPECIFICATION AND ALL OTHER RELEVANT DRAWINGS ISSUED BY THE ENGINEER.
  - ALL DIMENSIONS AND LEVELS TO BE CHECKED ON SITE AND THE ENGINEER NOTIFIED OF ANY DISCREPANCIES PRIOR TO COMMENCEMENT OF WORK.
  - THE POSITION OF ALL EQUIPMENT INDICATED ON THE DRAWING IS APPROXIMATE TO COMMENCING ERECTION.

REVISIONS: