




DO NOT SCALE FROM THIS DRAWING

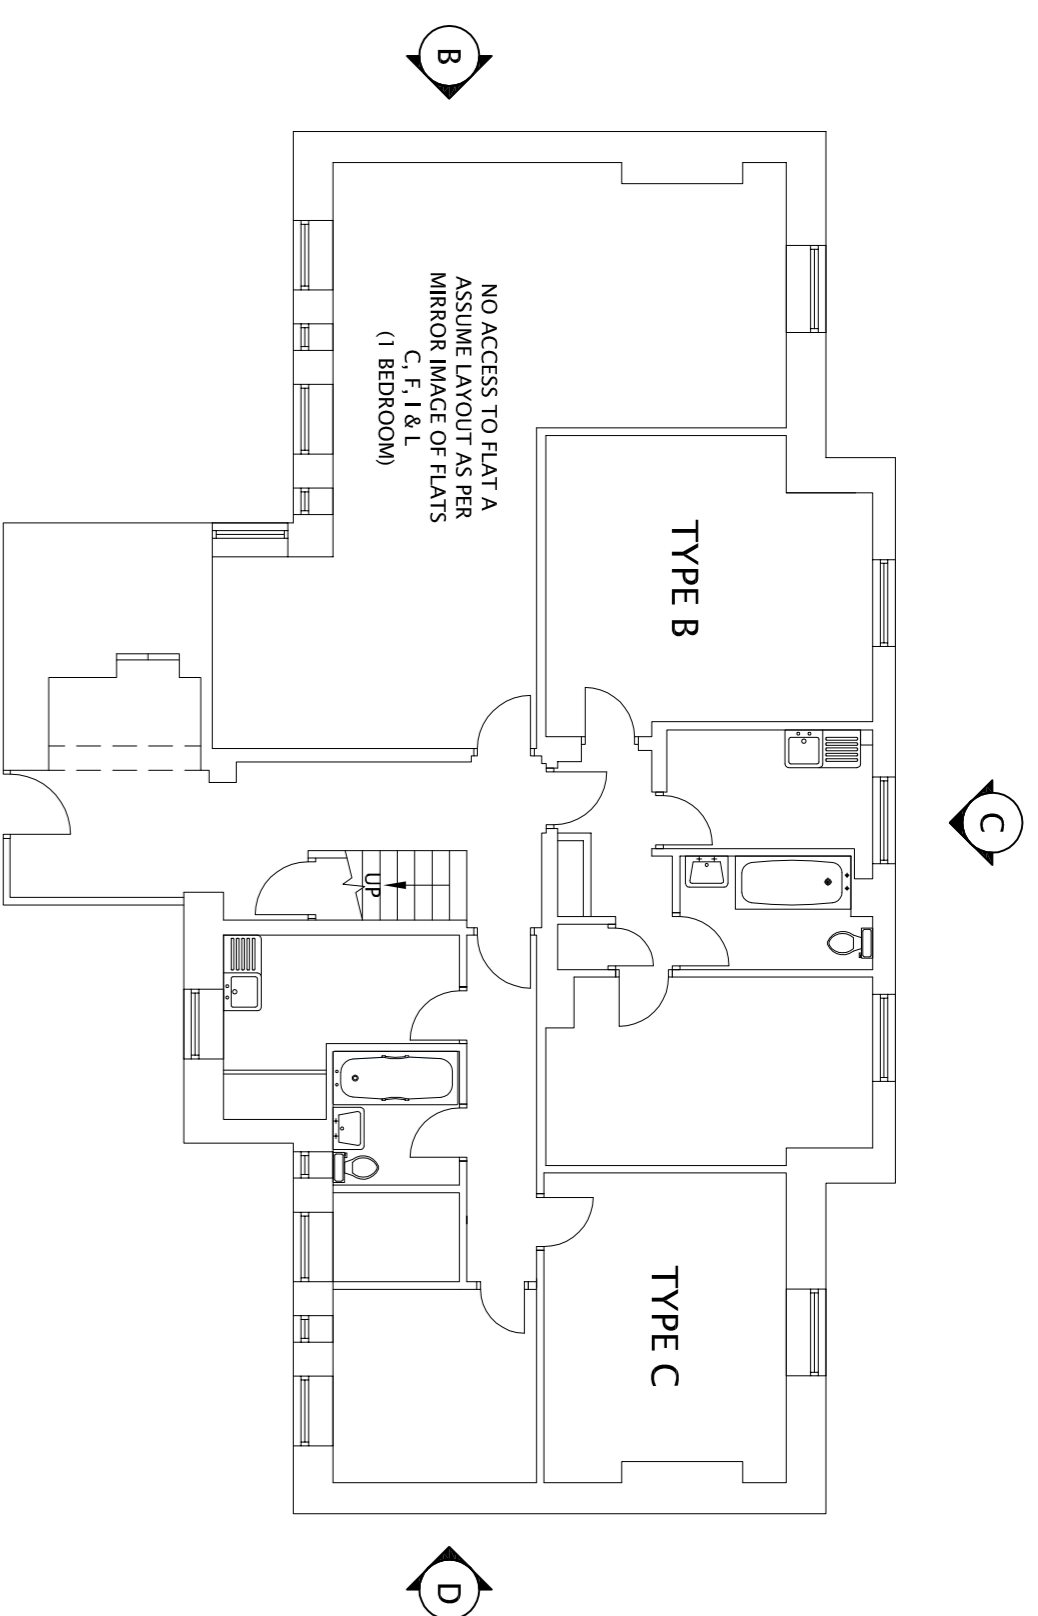


TYPICAL EXISTING
GROUND FLOOR LAYOUT
SCALE 1:100

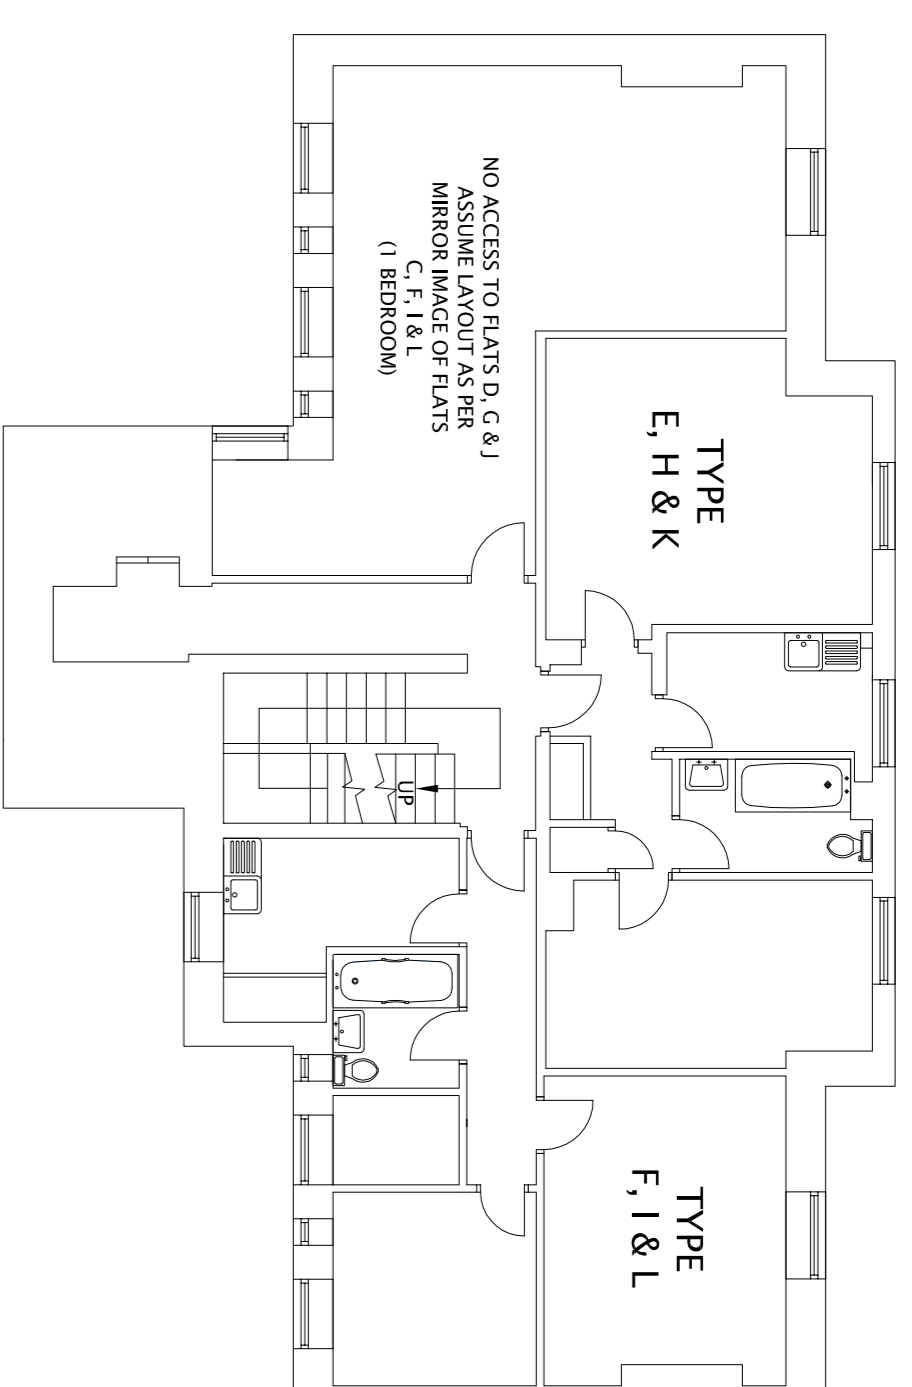


TYPICAL EXISTING FIRST, SECOND
AND THIRD FLOOR LAYOUT
SCALE 1:100

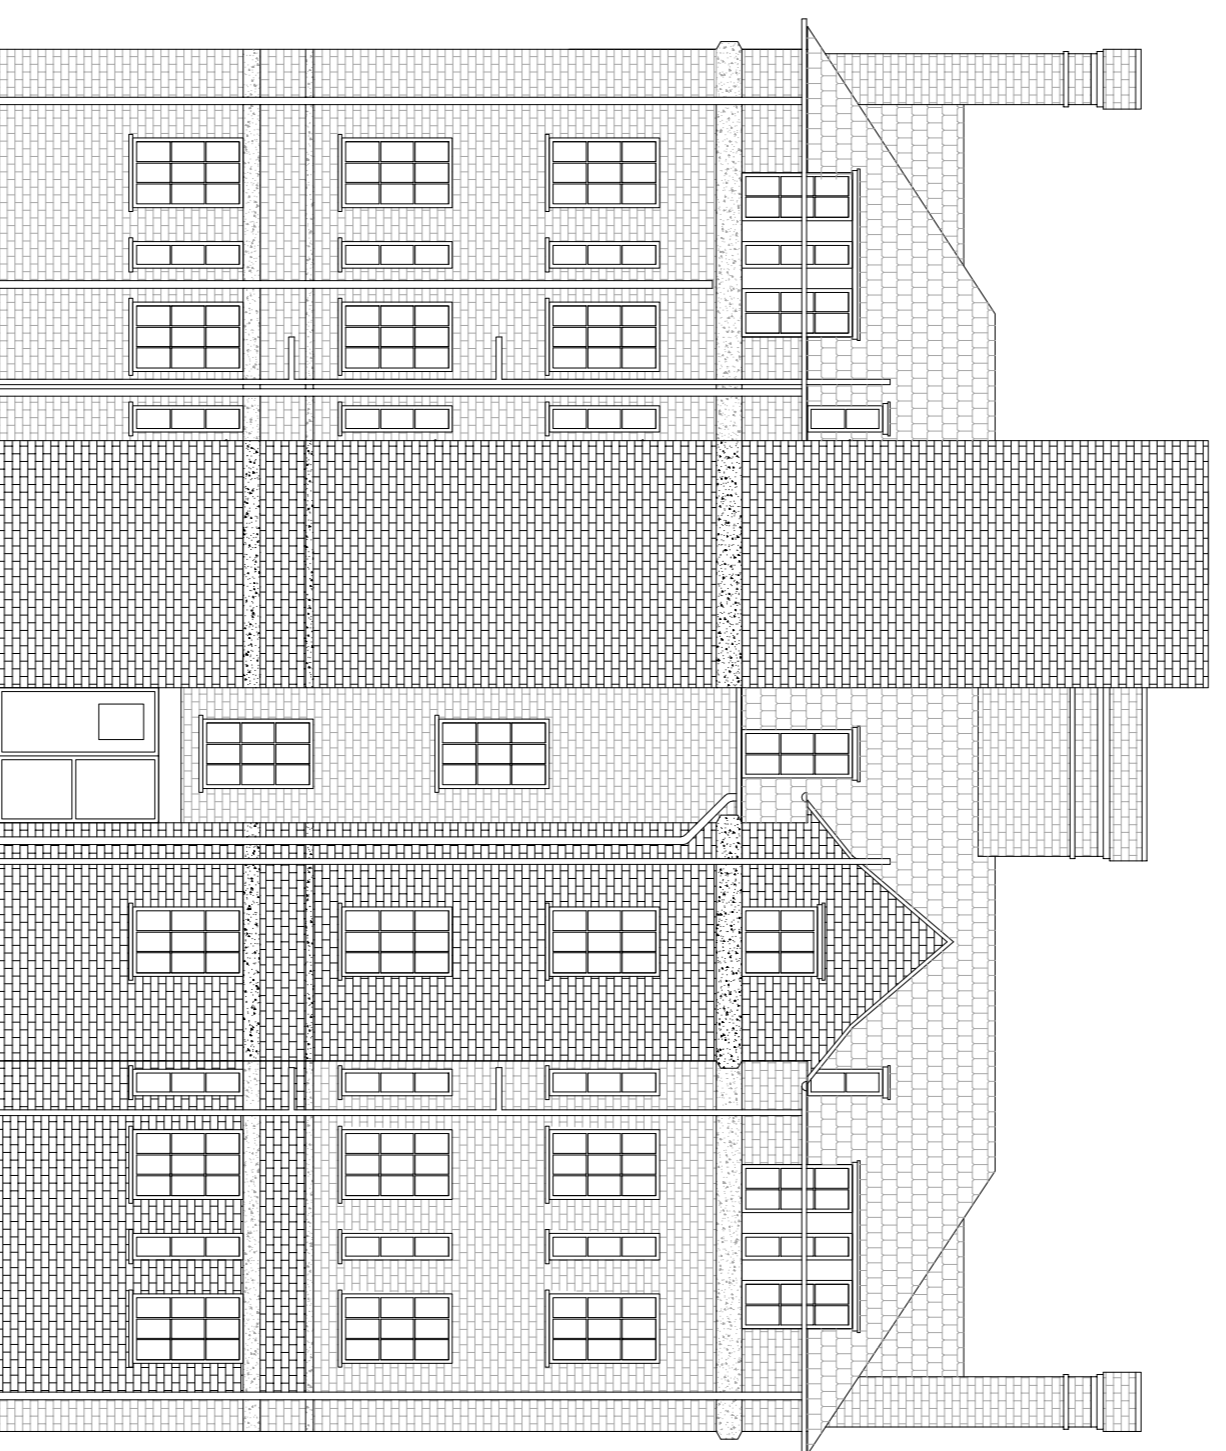


EXISTING ELEVATION A
SCALE 1:100

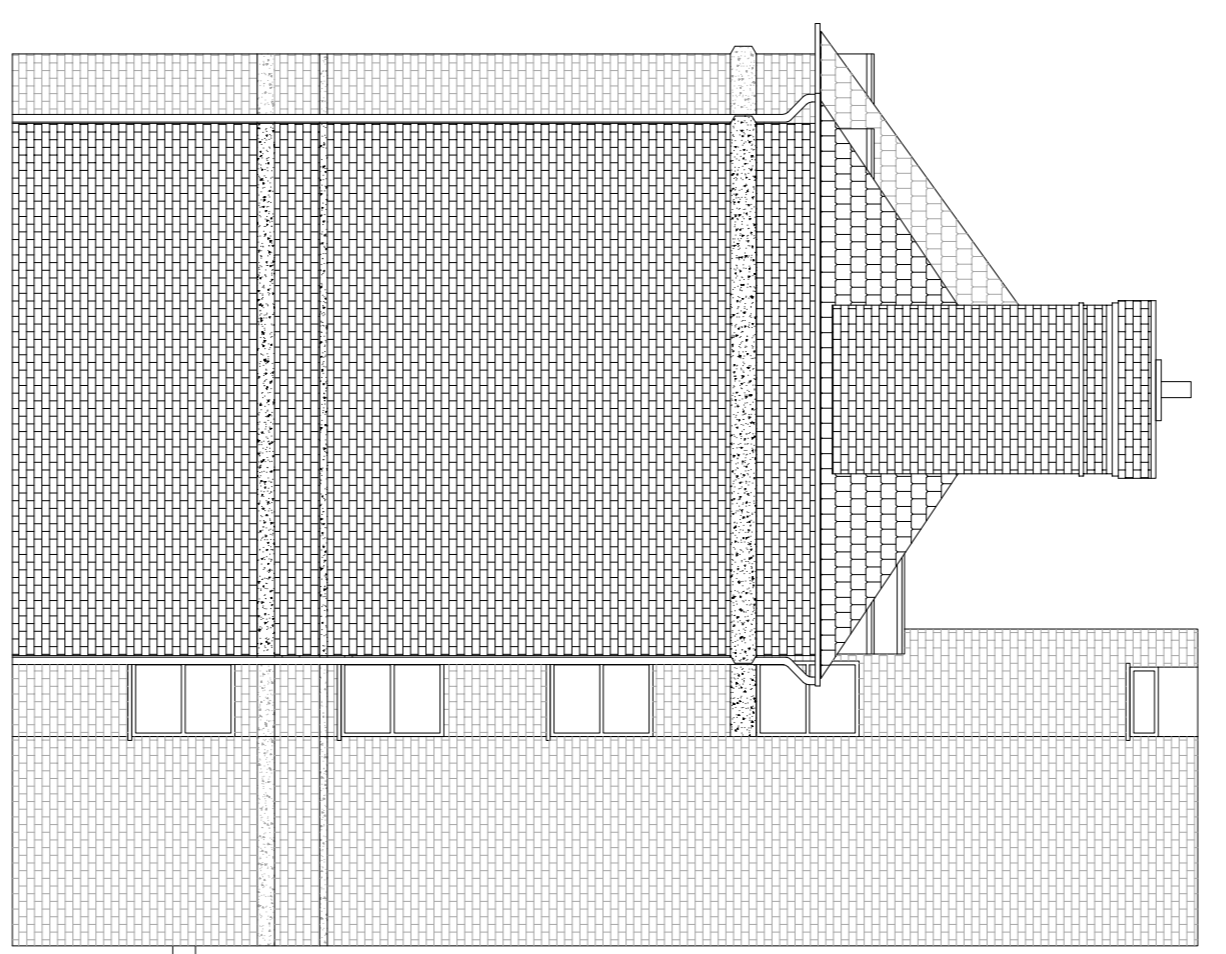


EXISTING ELEVATION B
SCALE 1:100

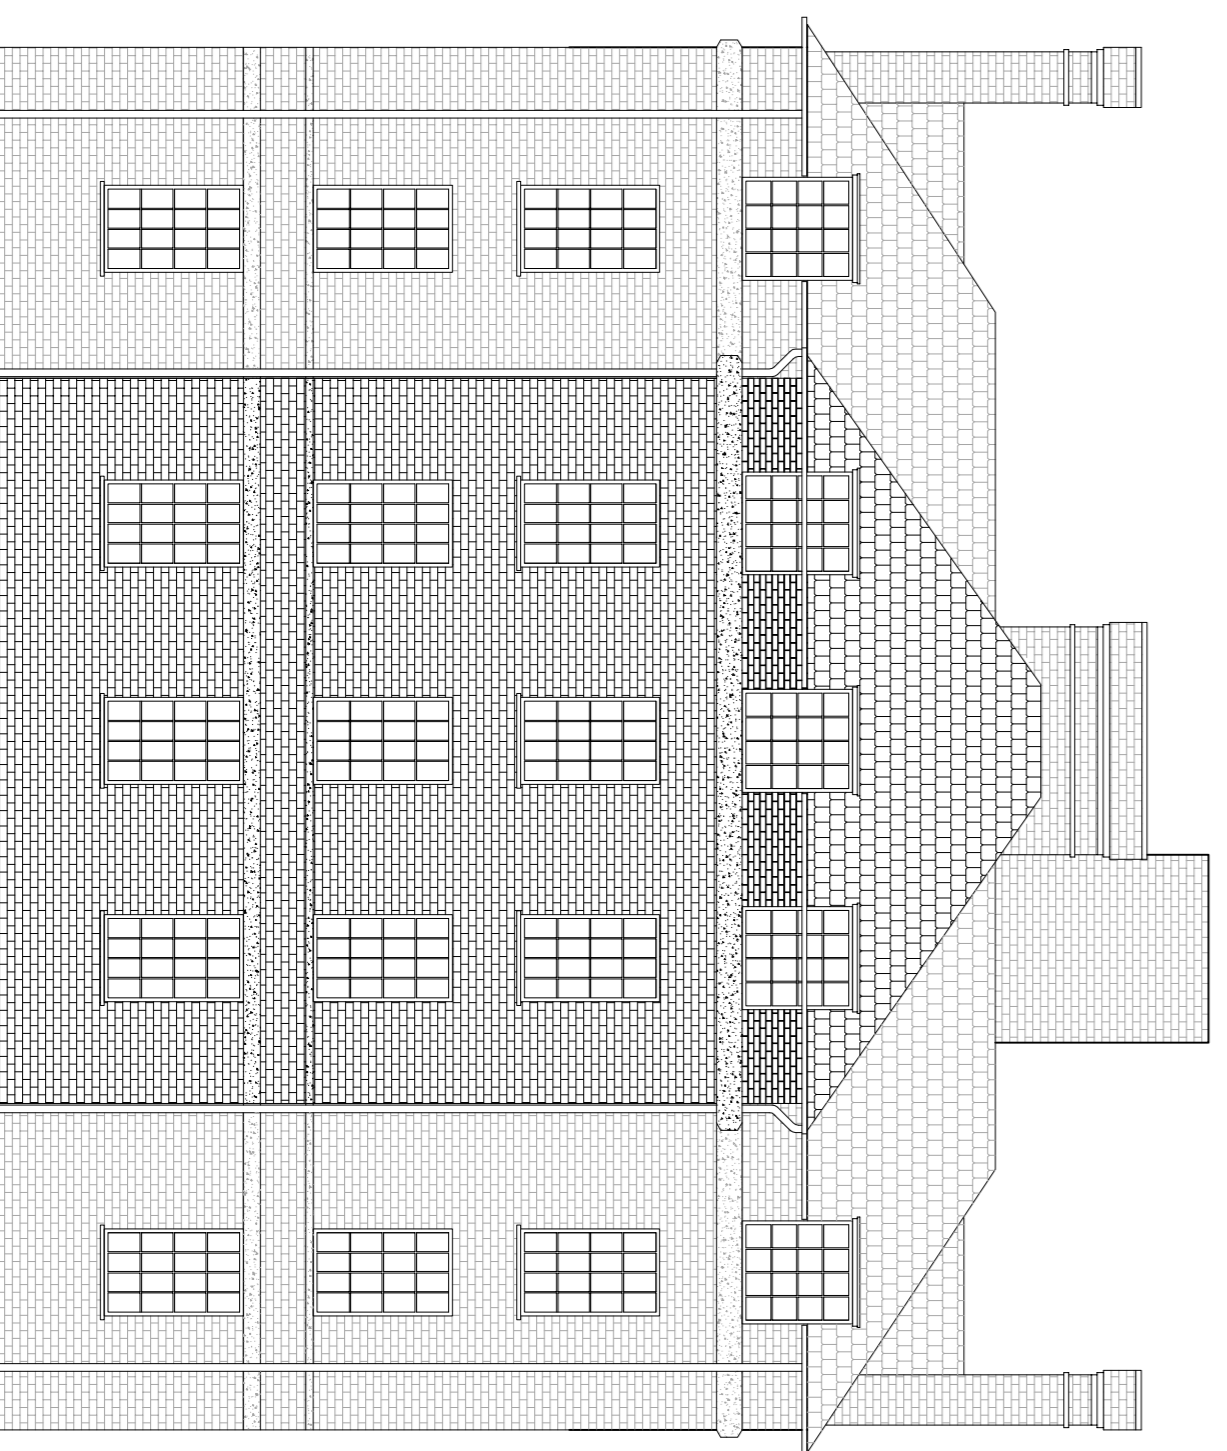


EXISTING ELEVATION C
SCALE 1:100

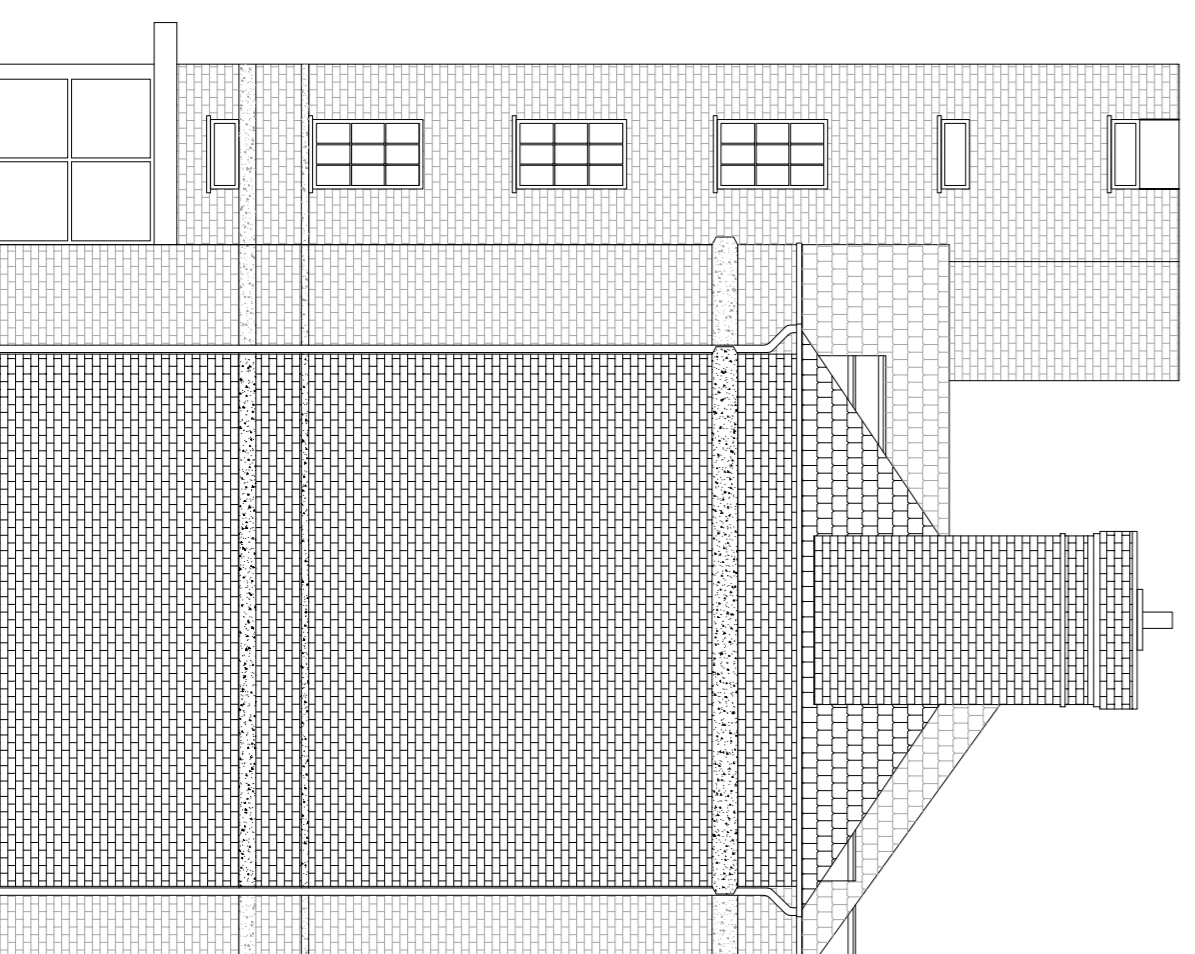

EXISTING ELEVATION D
SCALE 1:100

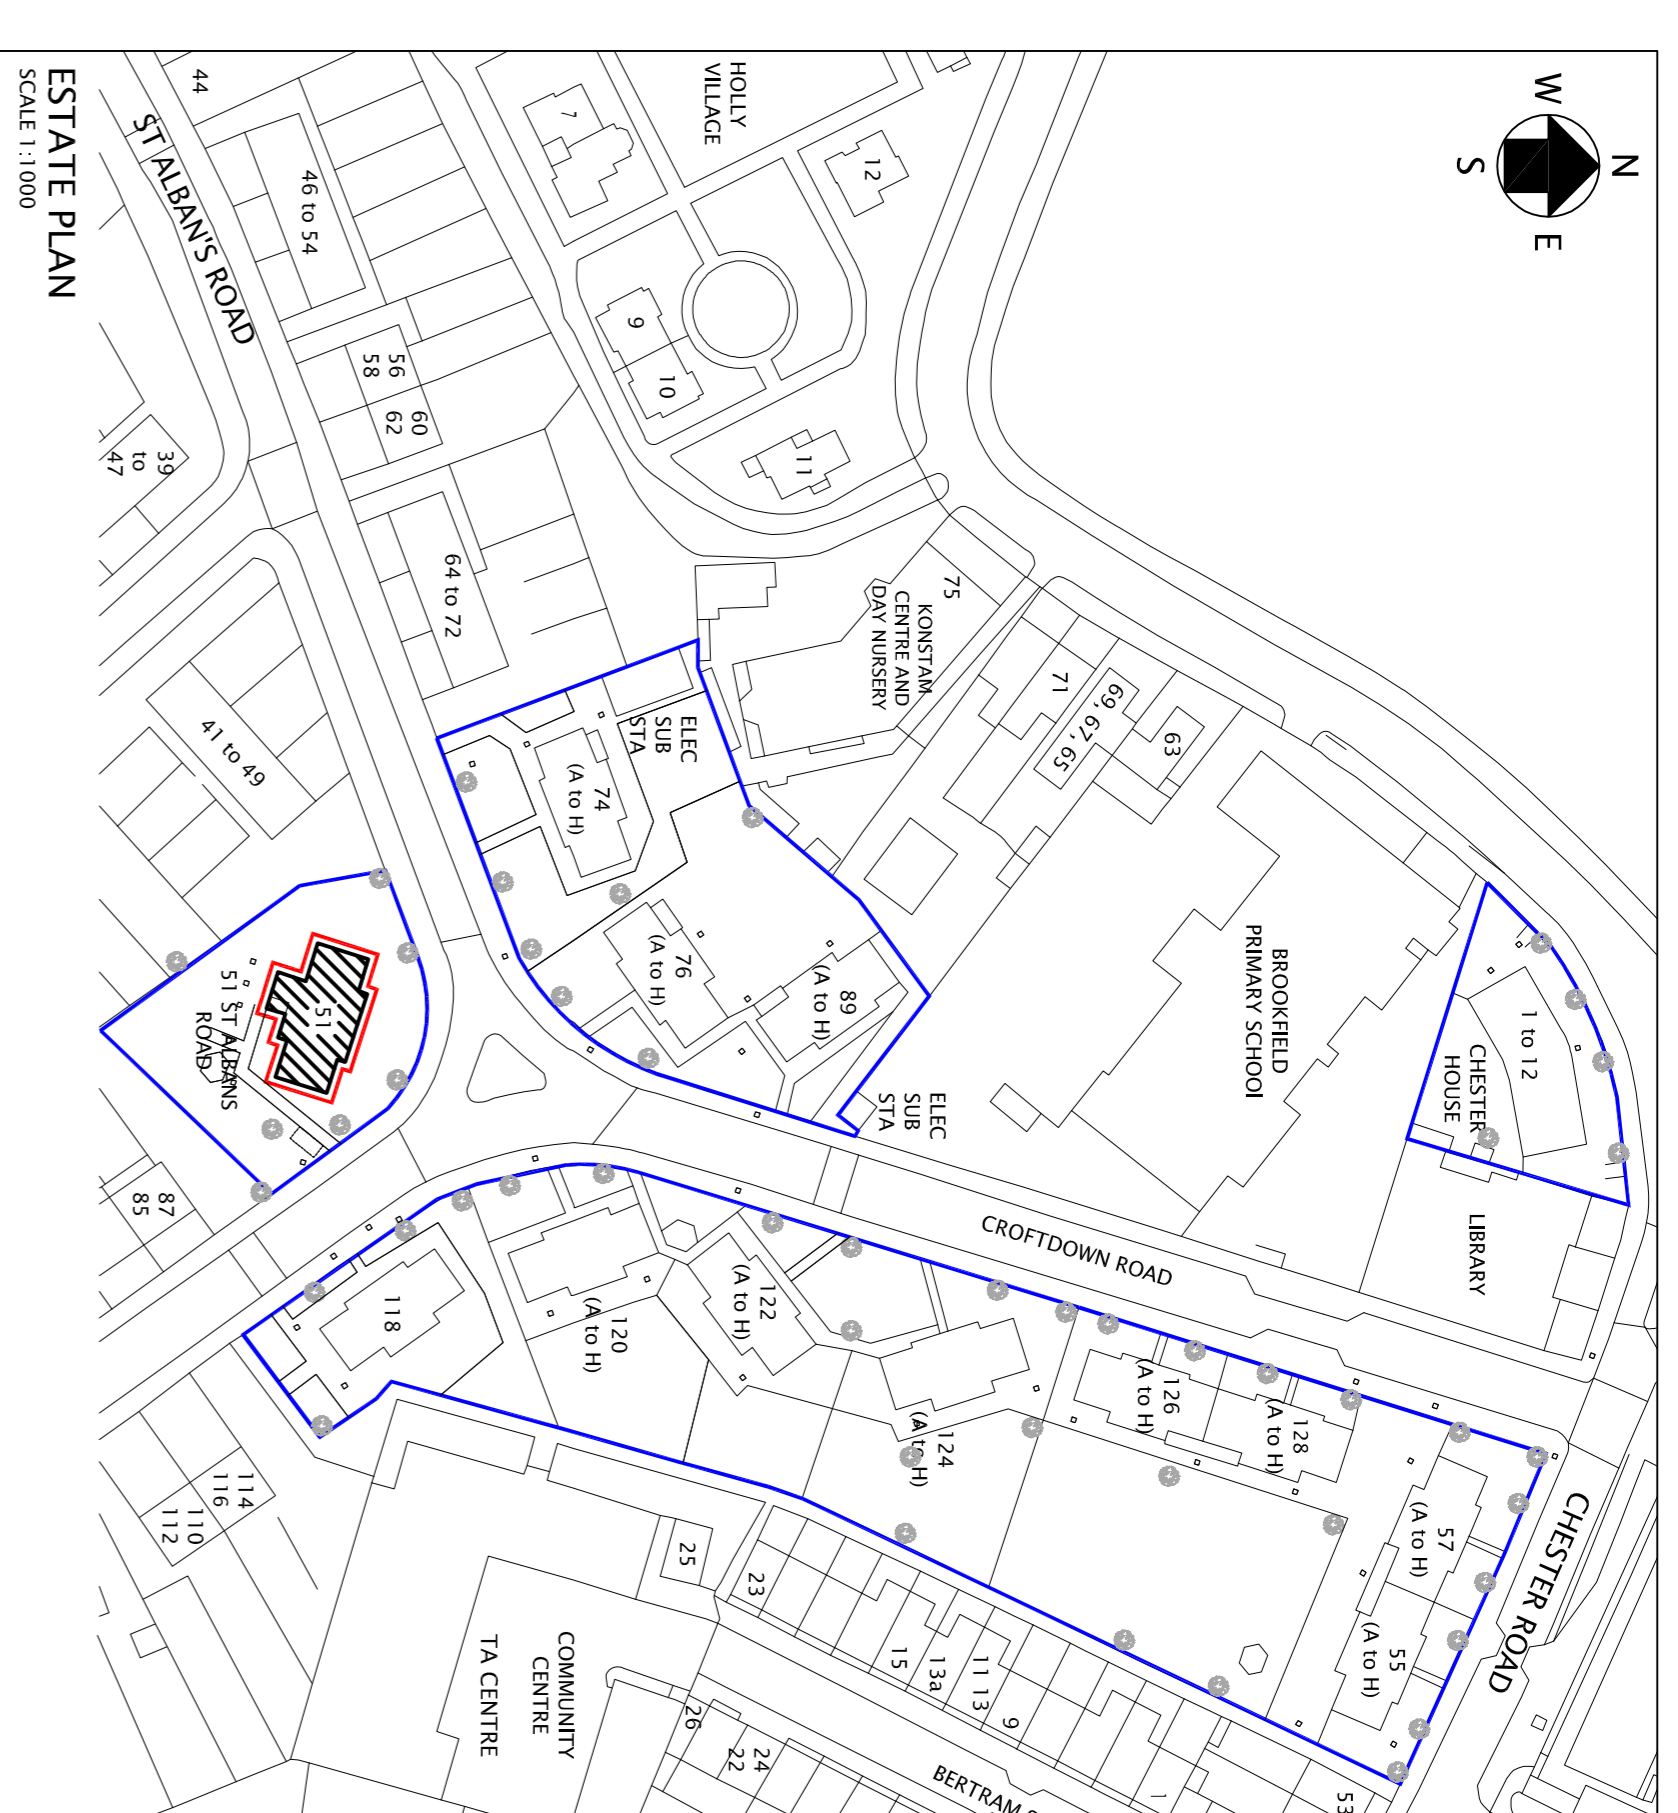

ESTATE PLAN
SCALE 1:1000

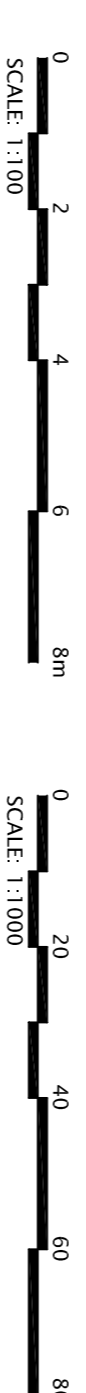

FLOOR	TYPE	DESCRIPTION
THIRD FLOOR	TYPE J	1 BEDROOM
THIRD FLOOR	TYPE K	1 BEDROOM
THIRD FLOOR	TYPE L	1 BEDROOM
SECOND FLOOR	TYPE C	1 BEDROOM
SECOND FLOOR	TYPE H	1 BEDROOM
SECOND FLOOR	TYPE I	1 BEDROOM
FIRST FLOOR	TYPE D	1 BEDROOM
FIRST FLOOR	TYPE E	1 BEDROOM
FIRST FLOOR	TYPE F	1 BEDROOM
GROUND FLOOR	TYPE A	1 BEDROOM
GROUND FLOOR	TYPE B	1 BEDROOM
GROUND FLOOR	TYPE C	1 BEDROOM

51 ST ALBANS ROAD
NTS

NOTES

- THIS DRAWING IS TO BE READ IN CONJUNCTION WITH RELEVANT SPECIFICATION AND ALL OTHER RELEVANT DRAWINGS ISSUED BY THE ENGINEER.
- ALL DIMENSIONS AND LEVELS TO BE CHECKED ON SITE AND THE ENGINEER NOTIFIED OF ANY DISCREPANCIES PRIOR TO COMMENCEMENT OF WORK.
- THE POSITION OF ALL EQUIPMENT INDICATED ON THE DRAWING IS APPROXIMATE TO COMMENCING ERECTION.

REV	BY	AMENDMENT DESCRIPTION	CHND	DATE
CLIENT:- APOLLO PROPERTY SERVICES GROUP UNIT 3 CENTRIC CLOSE, OFF OVAL ROAD CAMDEN, LONDON NW1 7EP				
PROJECT:- REPLACEMENT OF HEATING SERVICES				
TITLE:- EXISTING 51 ST ALBANS ROAD LAYOUTS & ELEVATIONS				



DRAWN	MW	DATE	09/12/11
CHECKED	CP	DATE	09/12/11
APPROVED	CP	DATE	09/12/11
SCALE	1:1000, 1:100 @ A1		
DRG. No.	12121/P/010		
REVISIONS:	PLANNING		

BANGOR ROAD
CORRY, NORTHANTS, NN17 1NN
TEL: 0845 168 6688 FAX: 0845 168 6685
CND BY: JR