


PLANNING

© Knott Architects
98B Tollington Park
London N4 3RB
tel: (020) 72638844
mail@knottarchitects.co.uk


Revisions

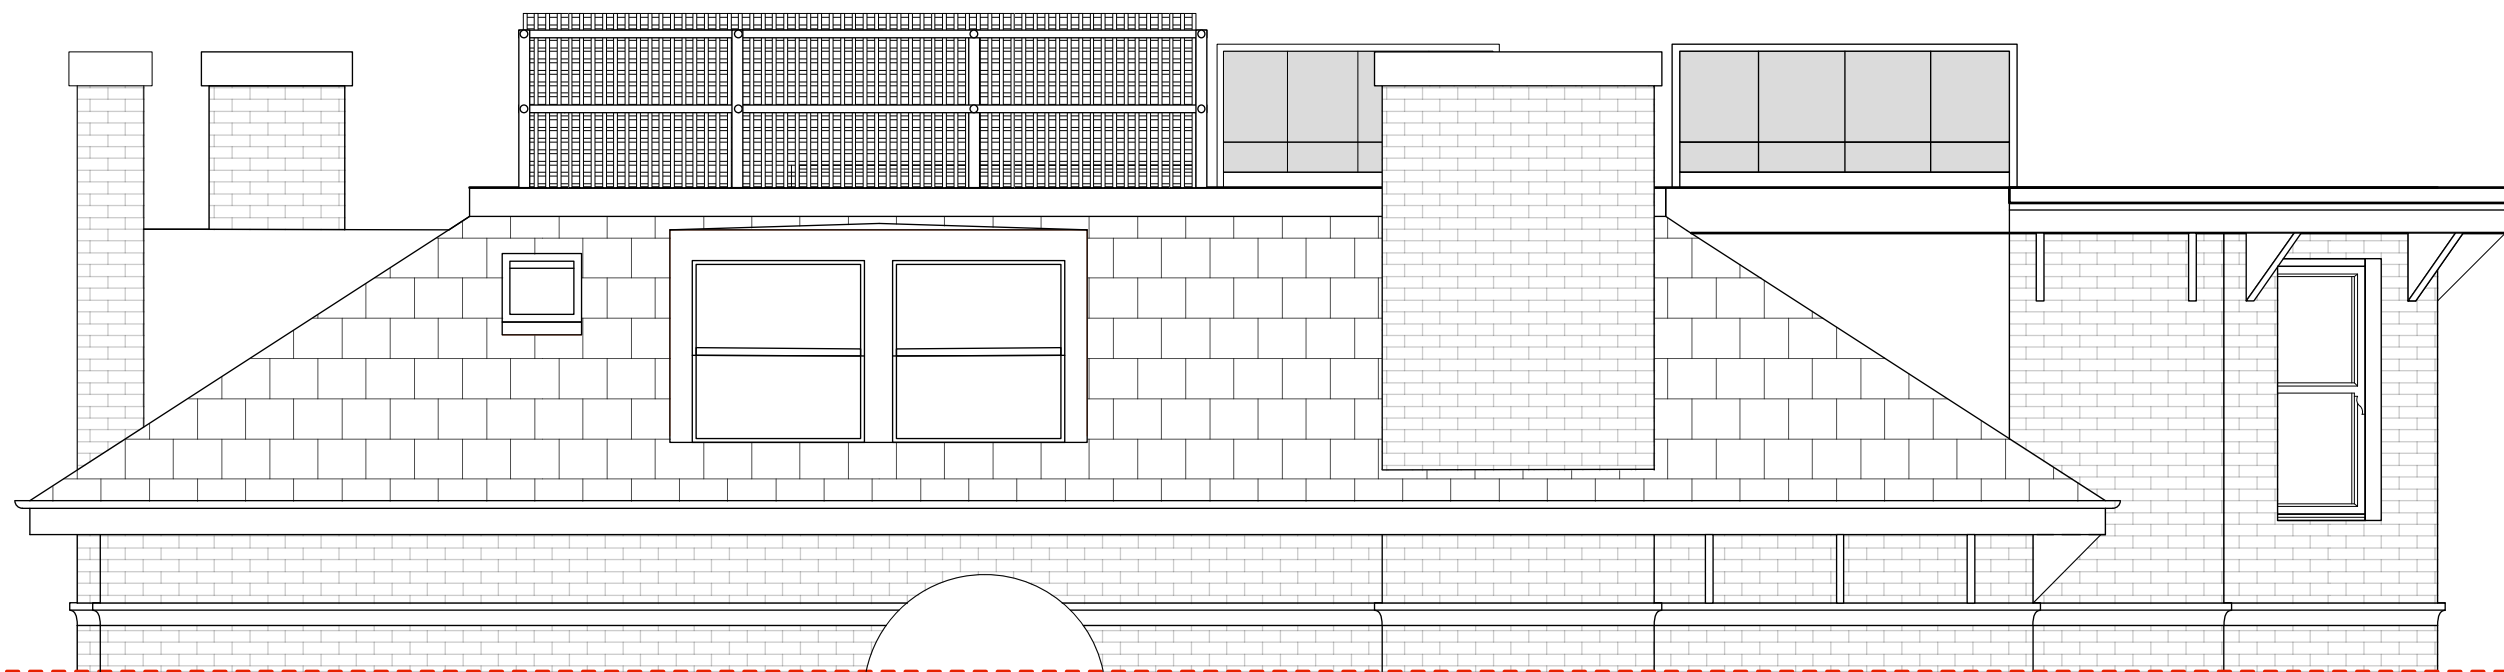

Left side elevation - As Existing



Left side elevation - As Proposed

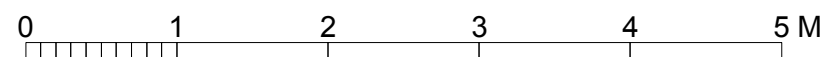

KNOTT

22d Woodchurch Road

Left side Elevation
As Existing and Proposed

Scale 1:50@ A3

Date: 5.10.2015

375.061 Rev -

ARCHITECTS