

# OMC ASSOCIATES

T: 01223 842253

www.omc-associates.co.uk

SITE 28 Belsize Lane, London, NW3


CLIENT Vivian Bradley

DRG No. 0959TP1

SCALE 1:50

DATE October 2015

## Tree Protection Plan Phase 1

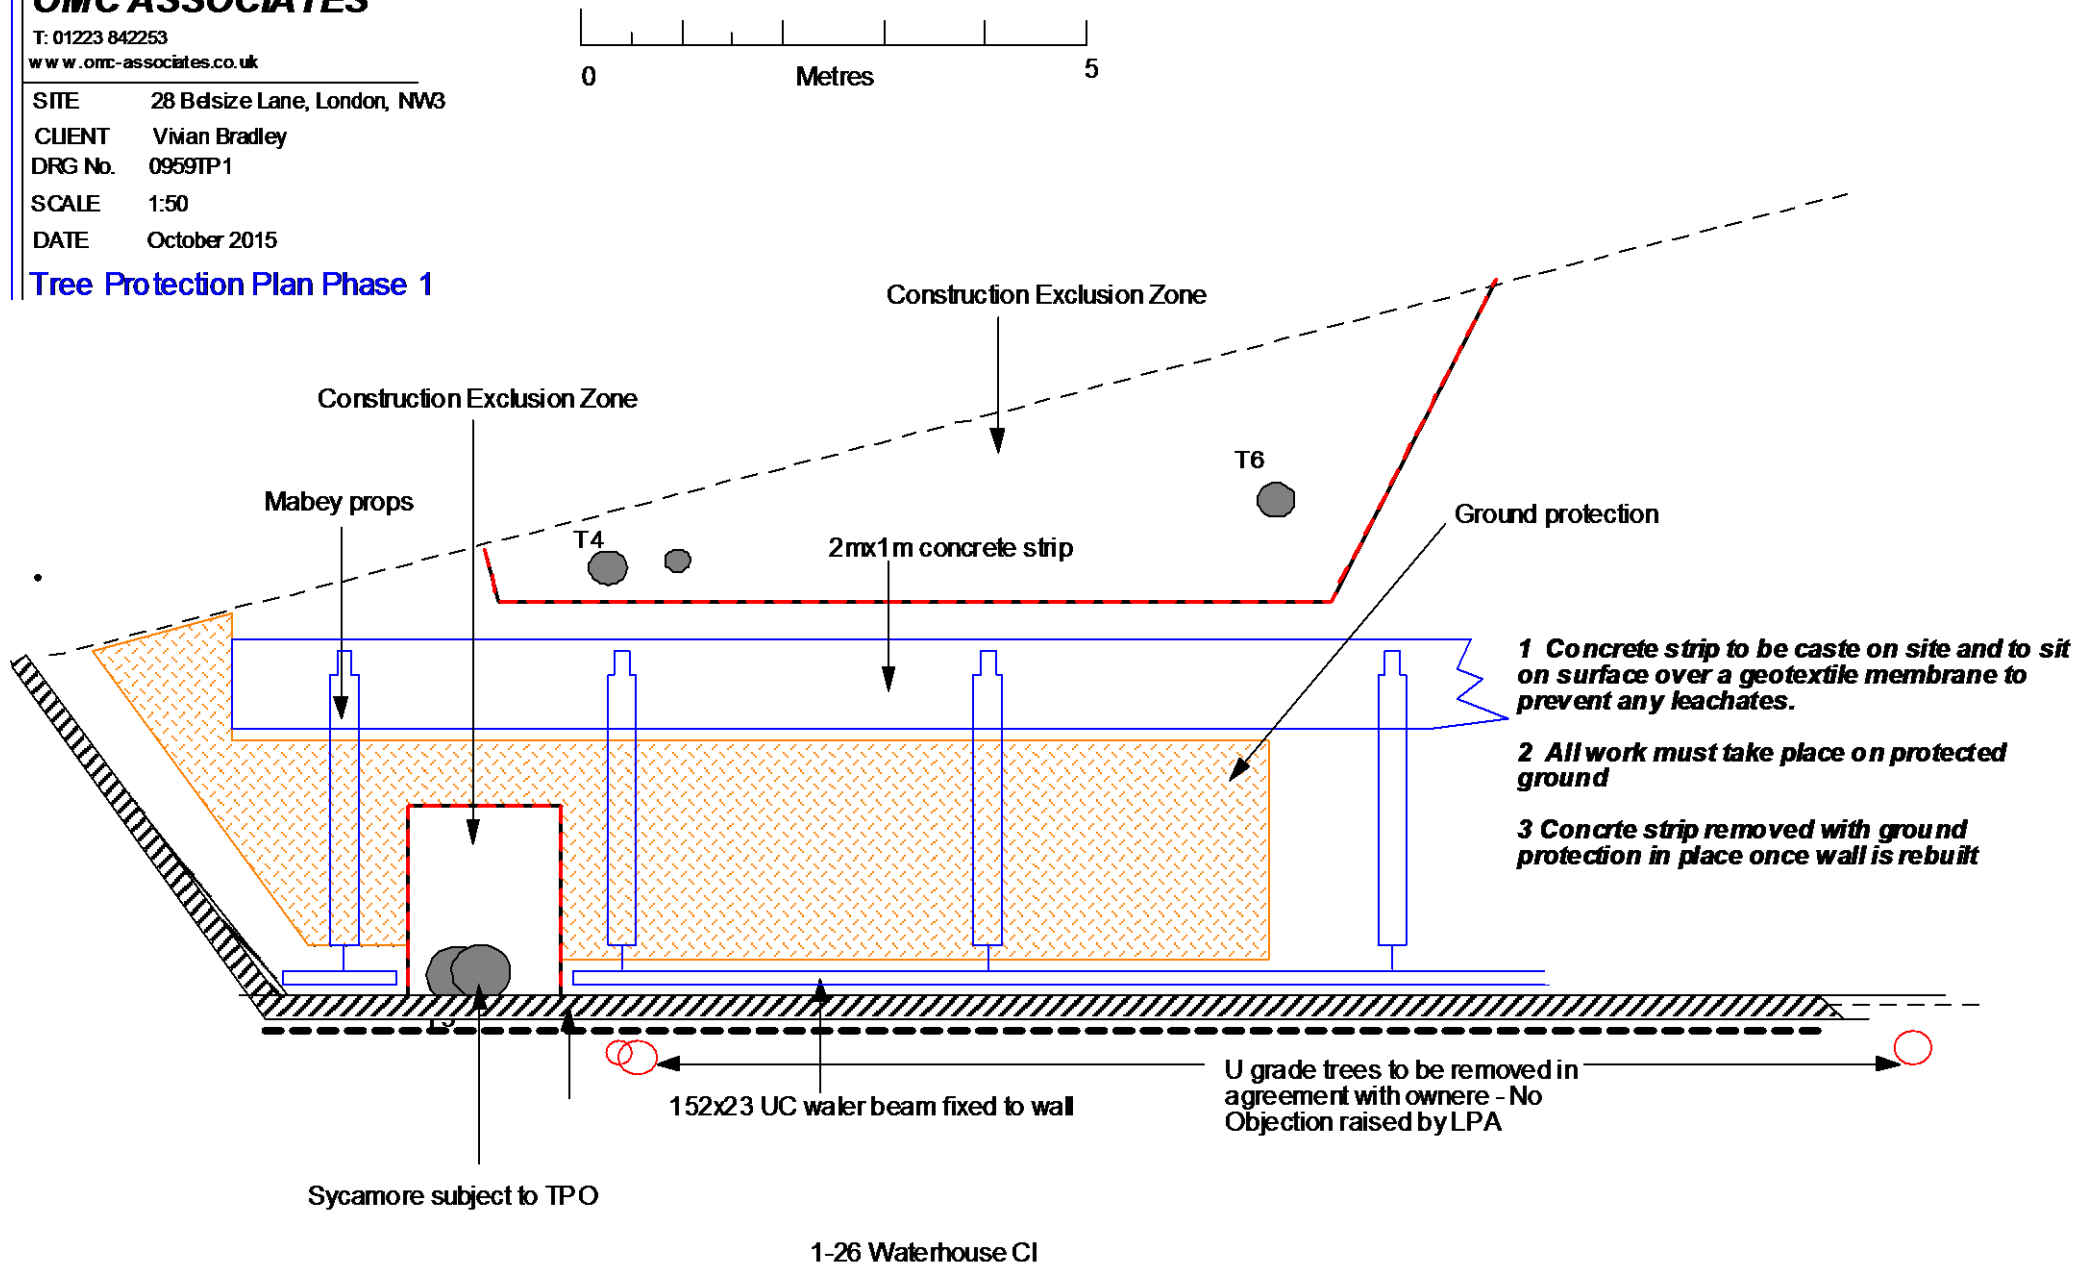



# OMC ASSOCIATES

T: 01223 842253  
www.omc-associates.co.uk

SITE 28 Belsize Lane, London, NW3


CLIENT Vivian Bradley

DRG No. 0959TPP2

SCALE 1:50

DATE October 2015

## Tree Protection Plan - Phase 2

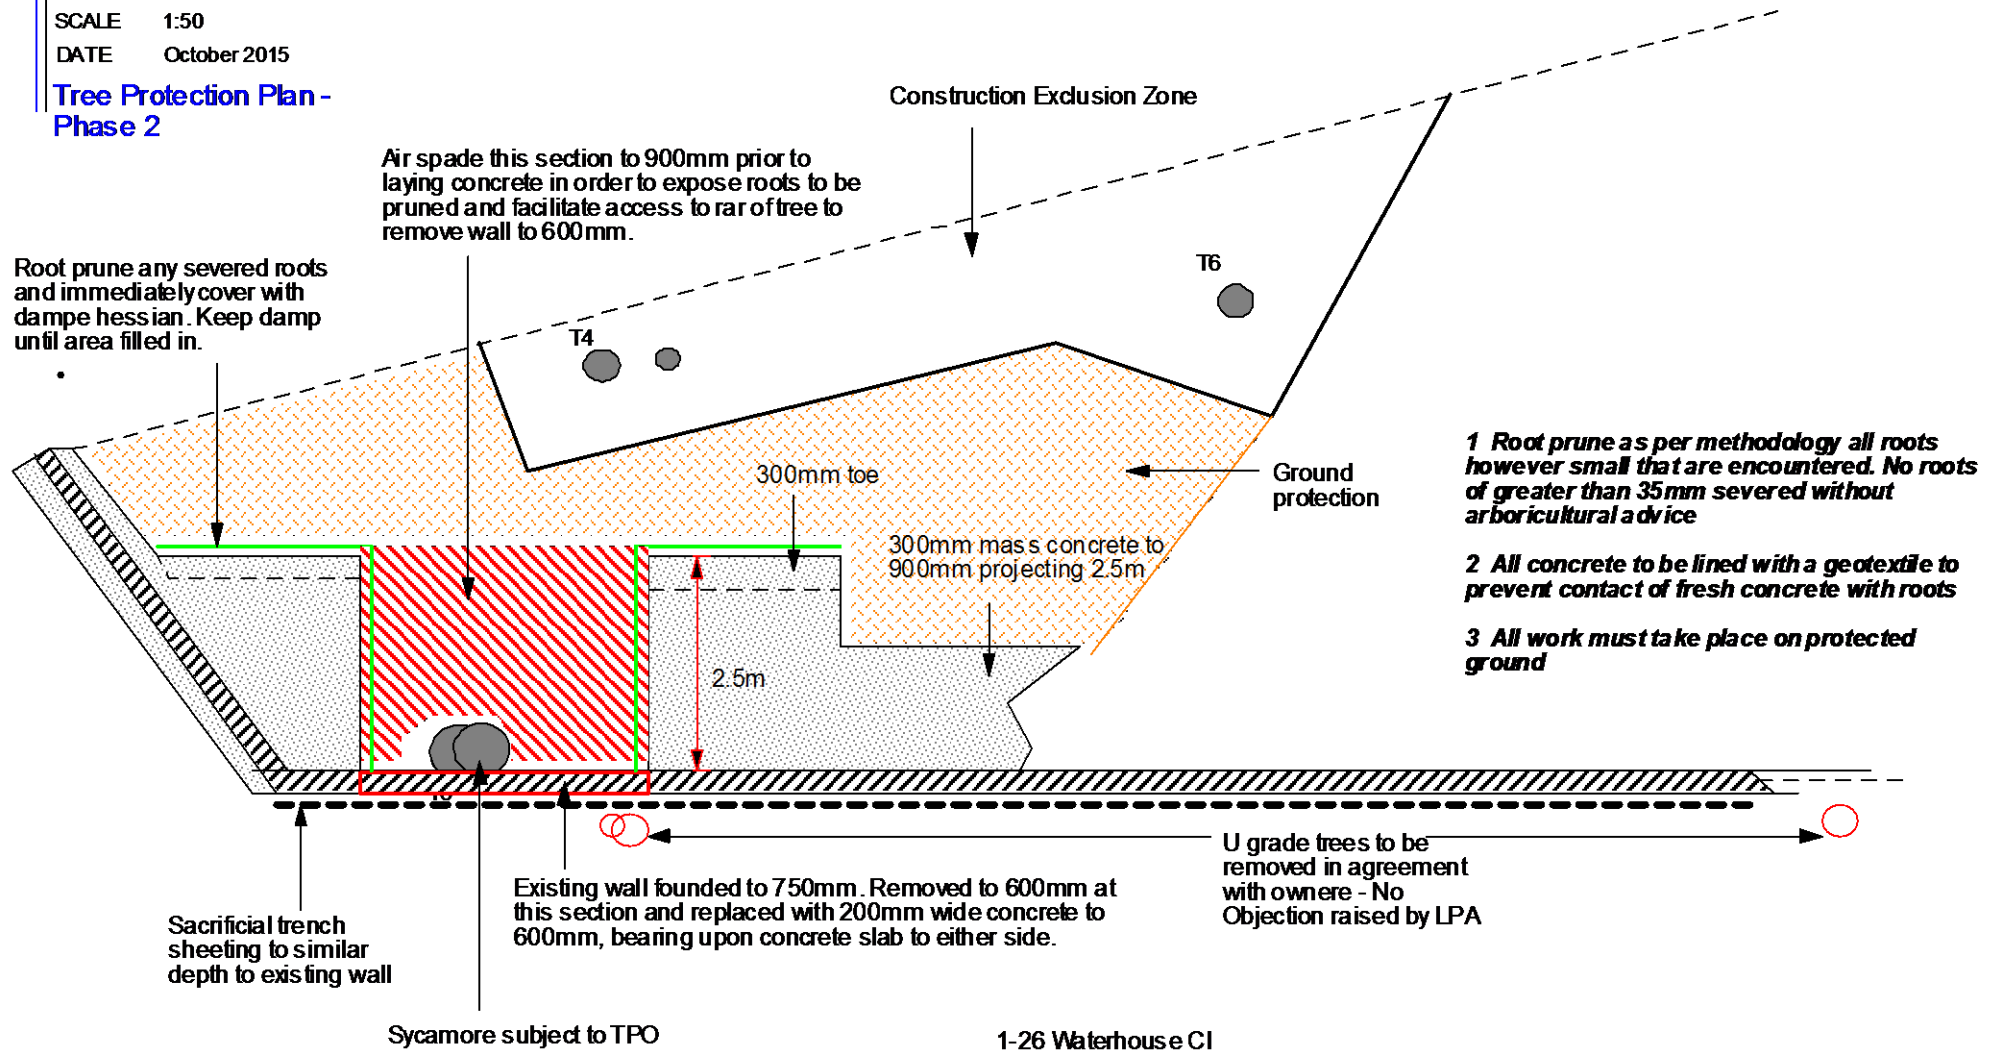

1-26 Waterhouse CI

