




1 EXISTING PLAN (SCALE 1:50@A1)

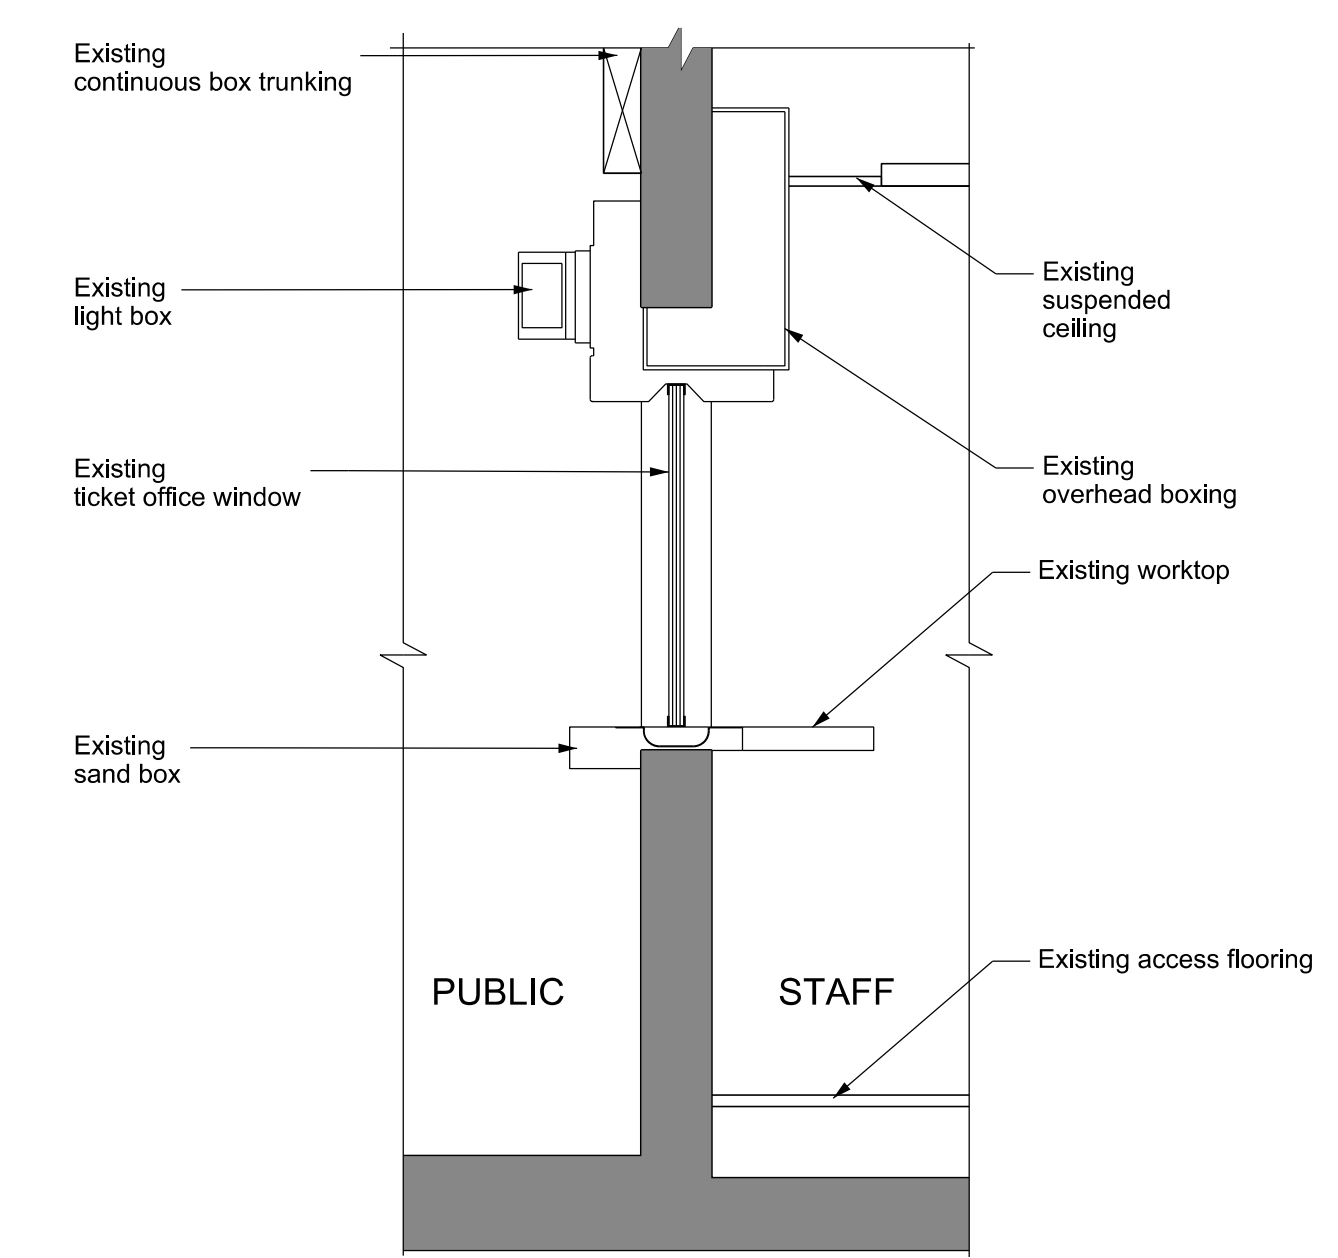


4 EXISTING SECTION 1 (SCALE 1:20@A1)

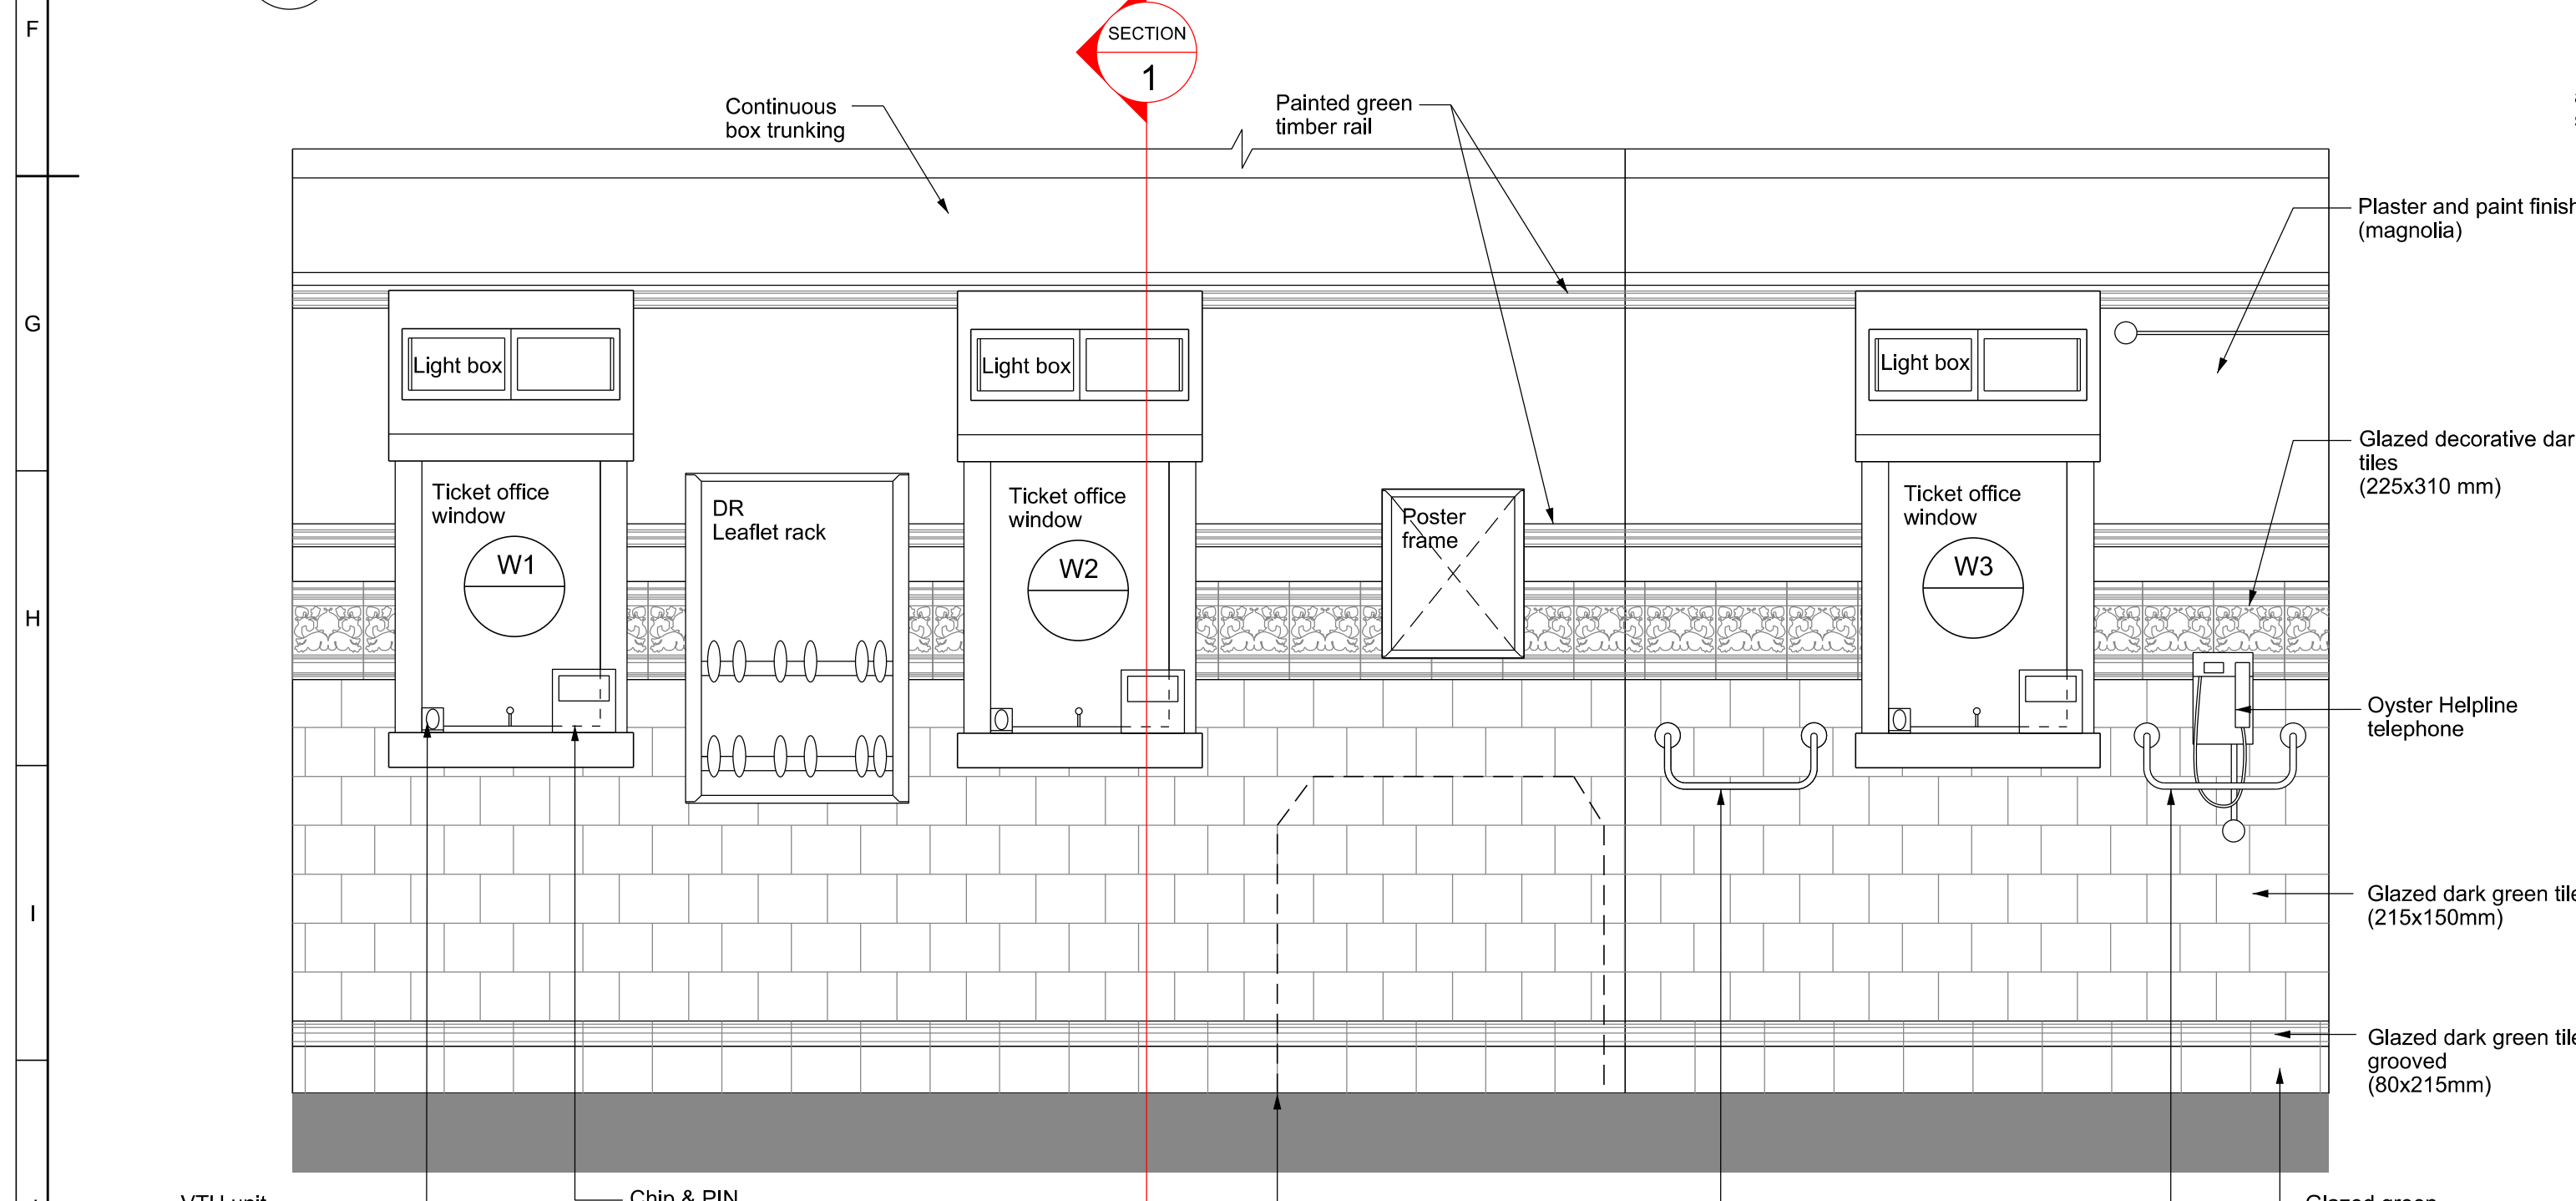


2 EXISTING ELEVATION A (SCALE 1:20@A1)

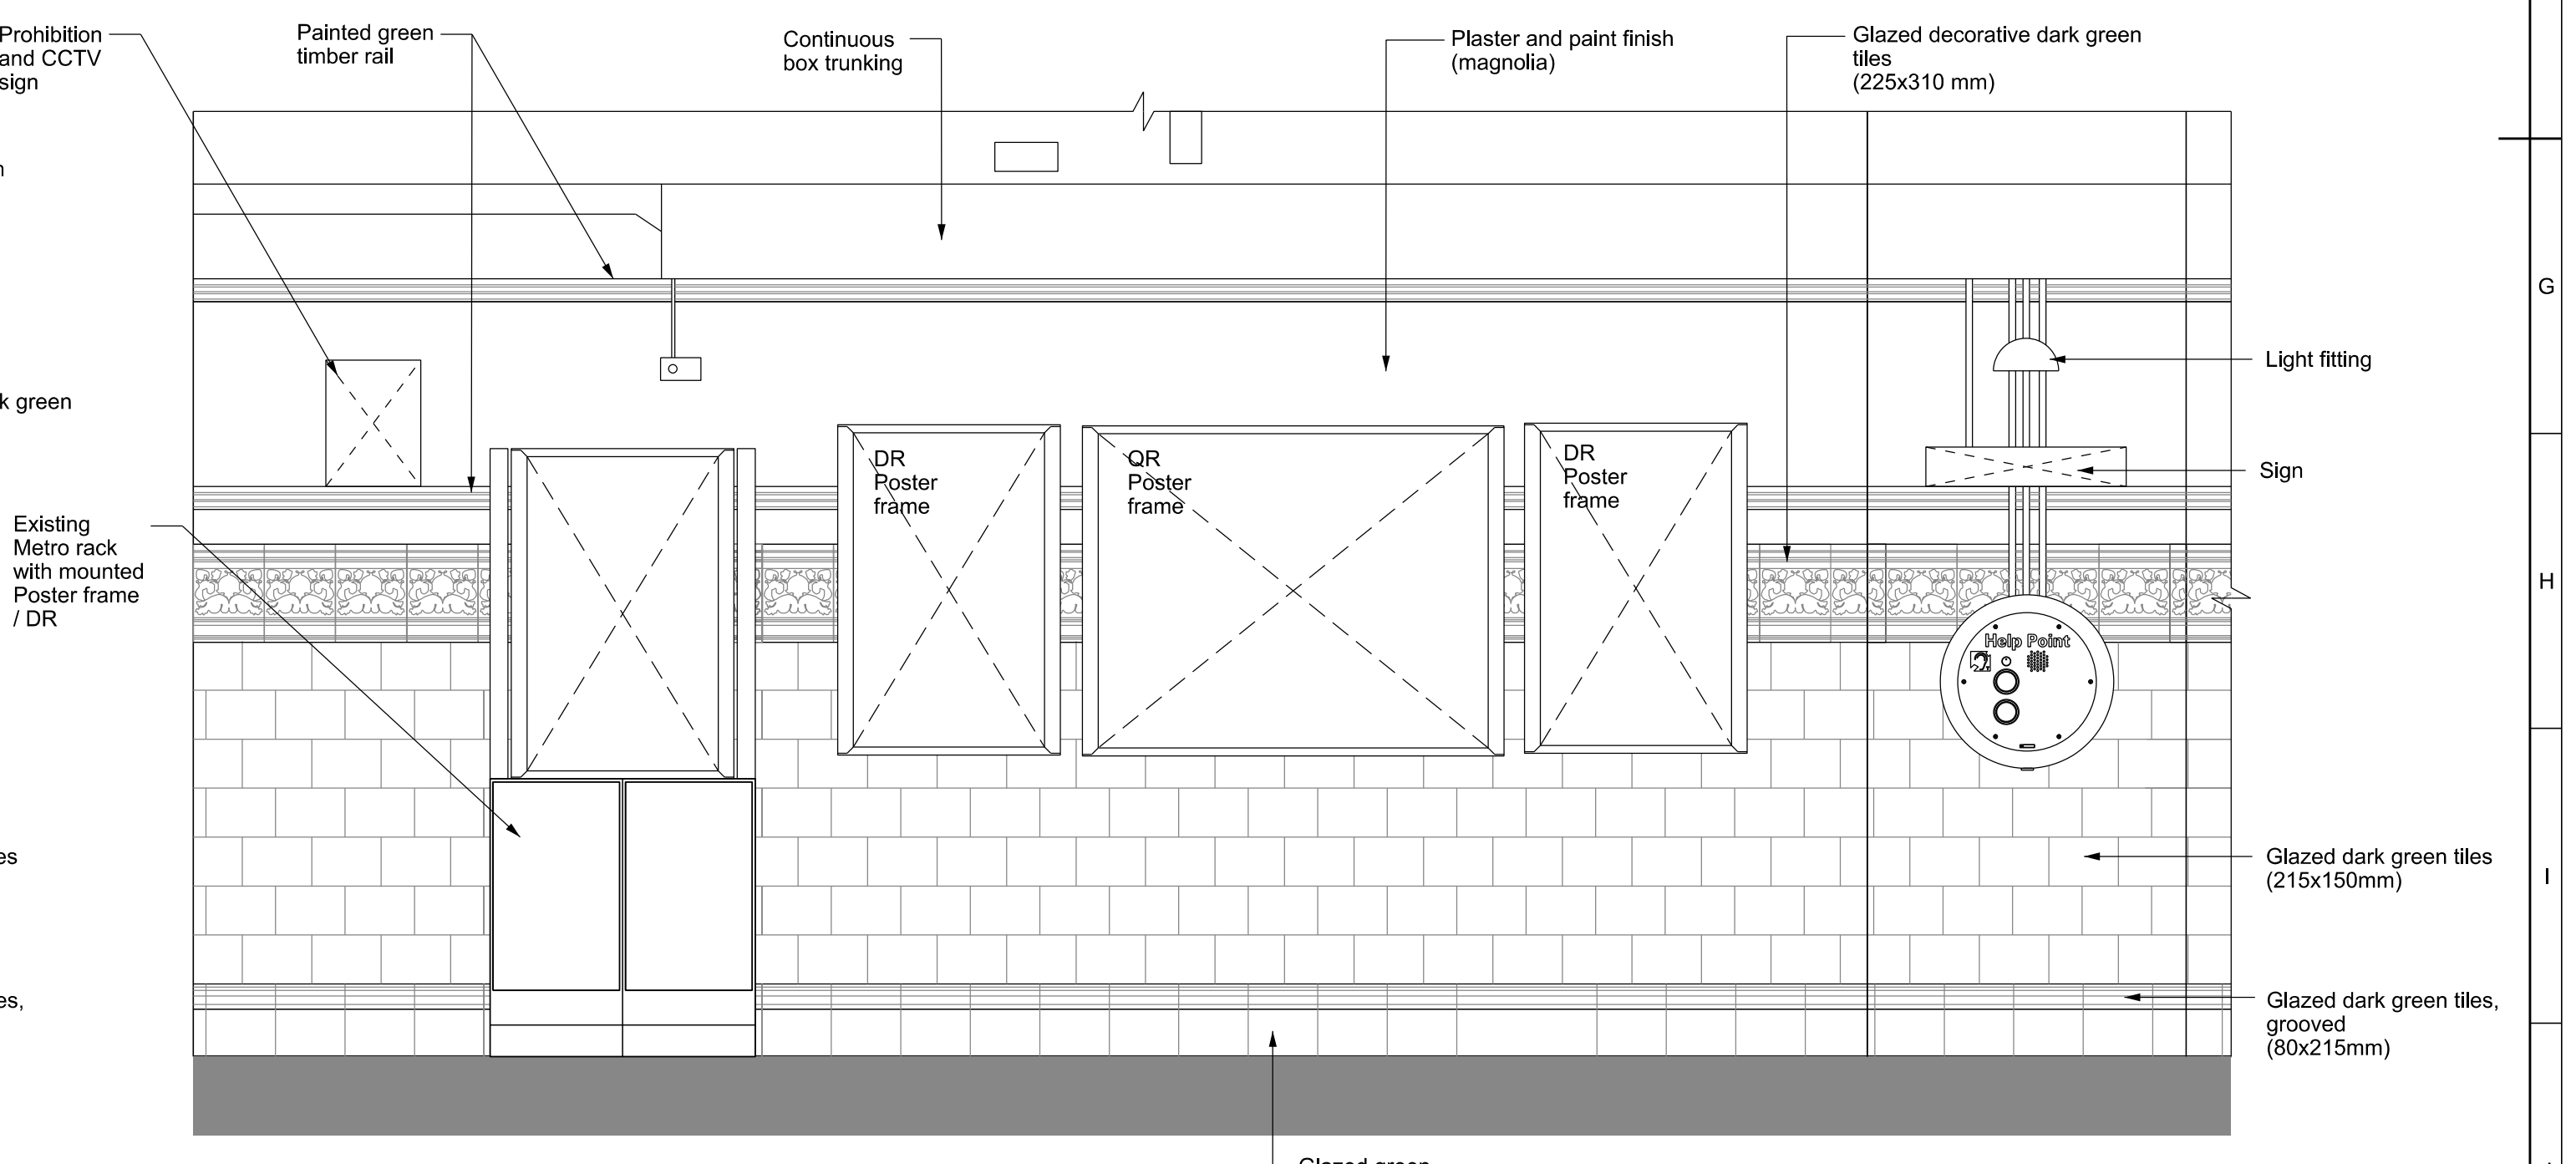

3 EXISTING ELEVATION B (SCALE 1:20@A1)

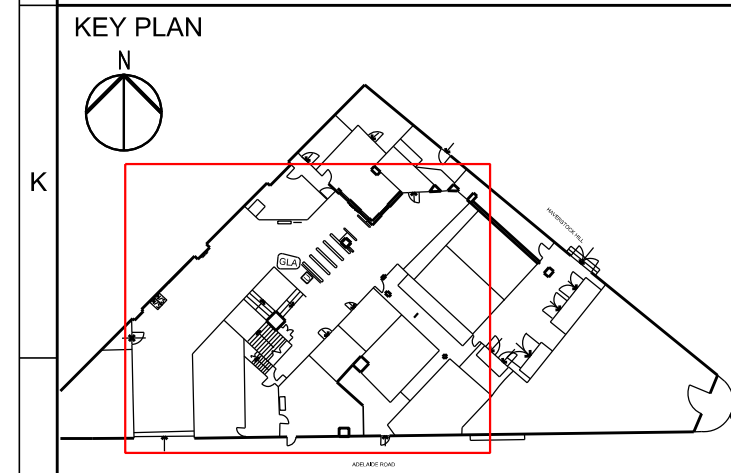

CONSTRUCTION RISKS	MAINTENANCE / CLEANING RISKS	DEMOLITION / ADAPTATION RISKS
In addition to the hazard/risks normally associated with the type of works detailed on this drawing take note of the above. It is assumed that all works on this drawing will be carried out by a competent contractor working where appropriate, to an appropriate method statement.		

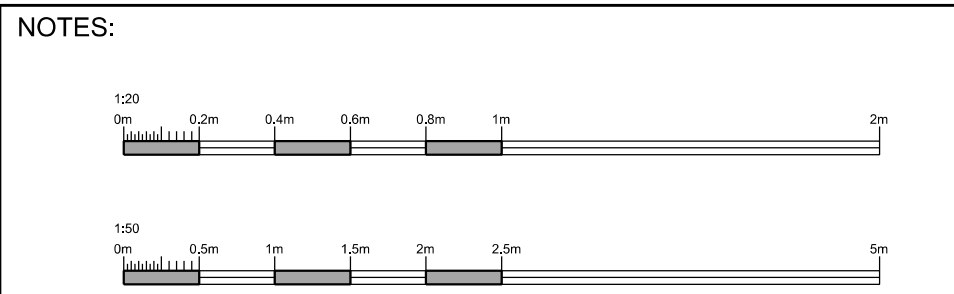

SAFETY HEALTH AND ENVIRONMENTAL INFORMATION BOX			

TFL RESTRICTED	PROJECT	FIT FOR THE FUTURE		TITLE	CHALK FARM TICKET OFFICE EXISTING PLAN, ELEVATION & SECTION	
	LOCATION	CHALK FARM STN		OWNER	LONDON UNDERGROUND	
	ASSET CLASSIFICATION	PREMISES		SUITABILITY CODE	S0	
	OWNER	LONDON UNDERGROUND		SUITABILITY	NON-VERIFIED DESIGN	
					DRAWING NUMBER	FFTF-LU-PRM-N047_1-DR-K-0601
					REV.	P01.1