
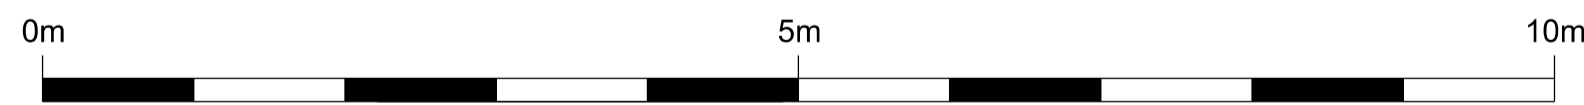



00
202
01

00
200
01

00
201
01

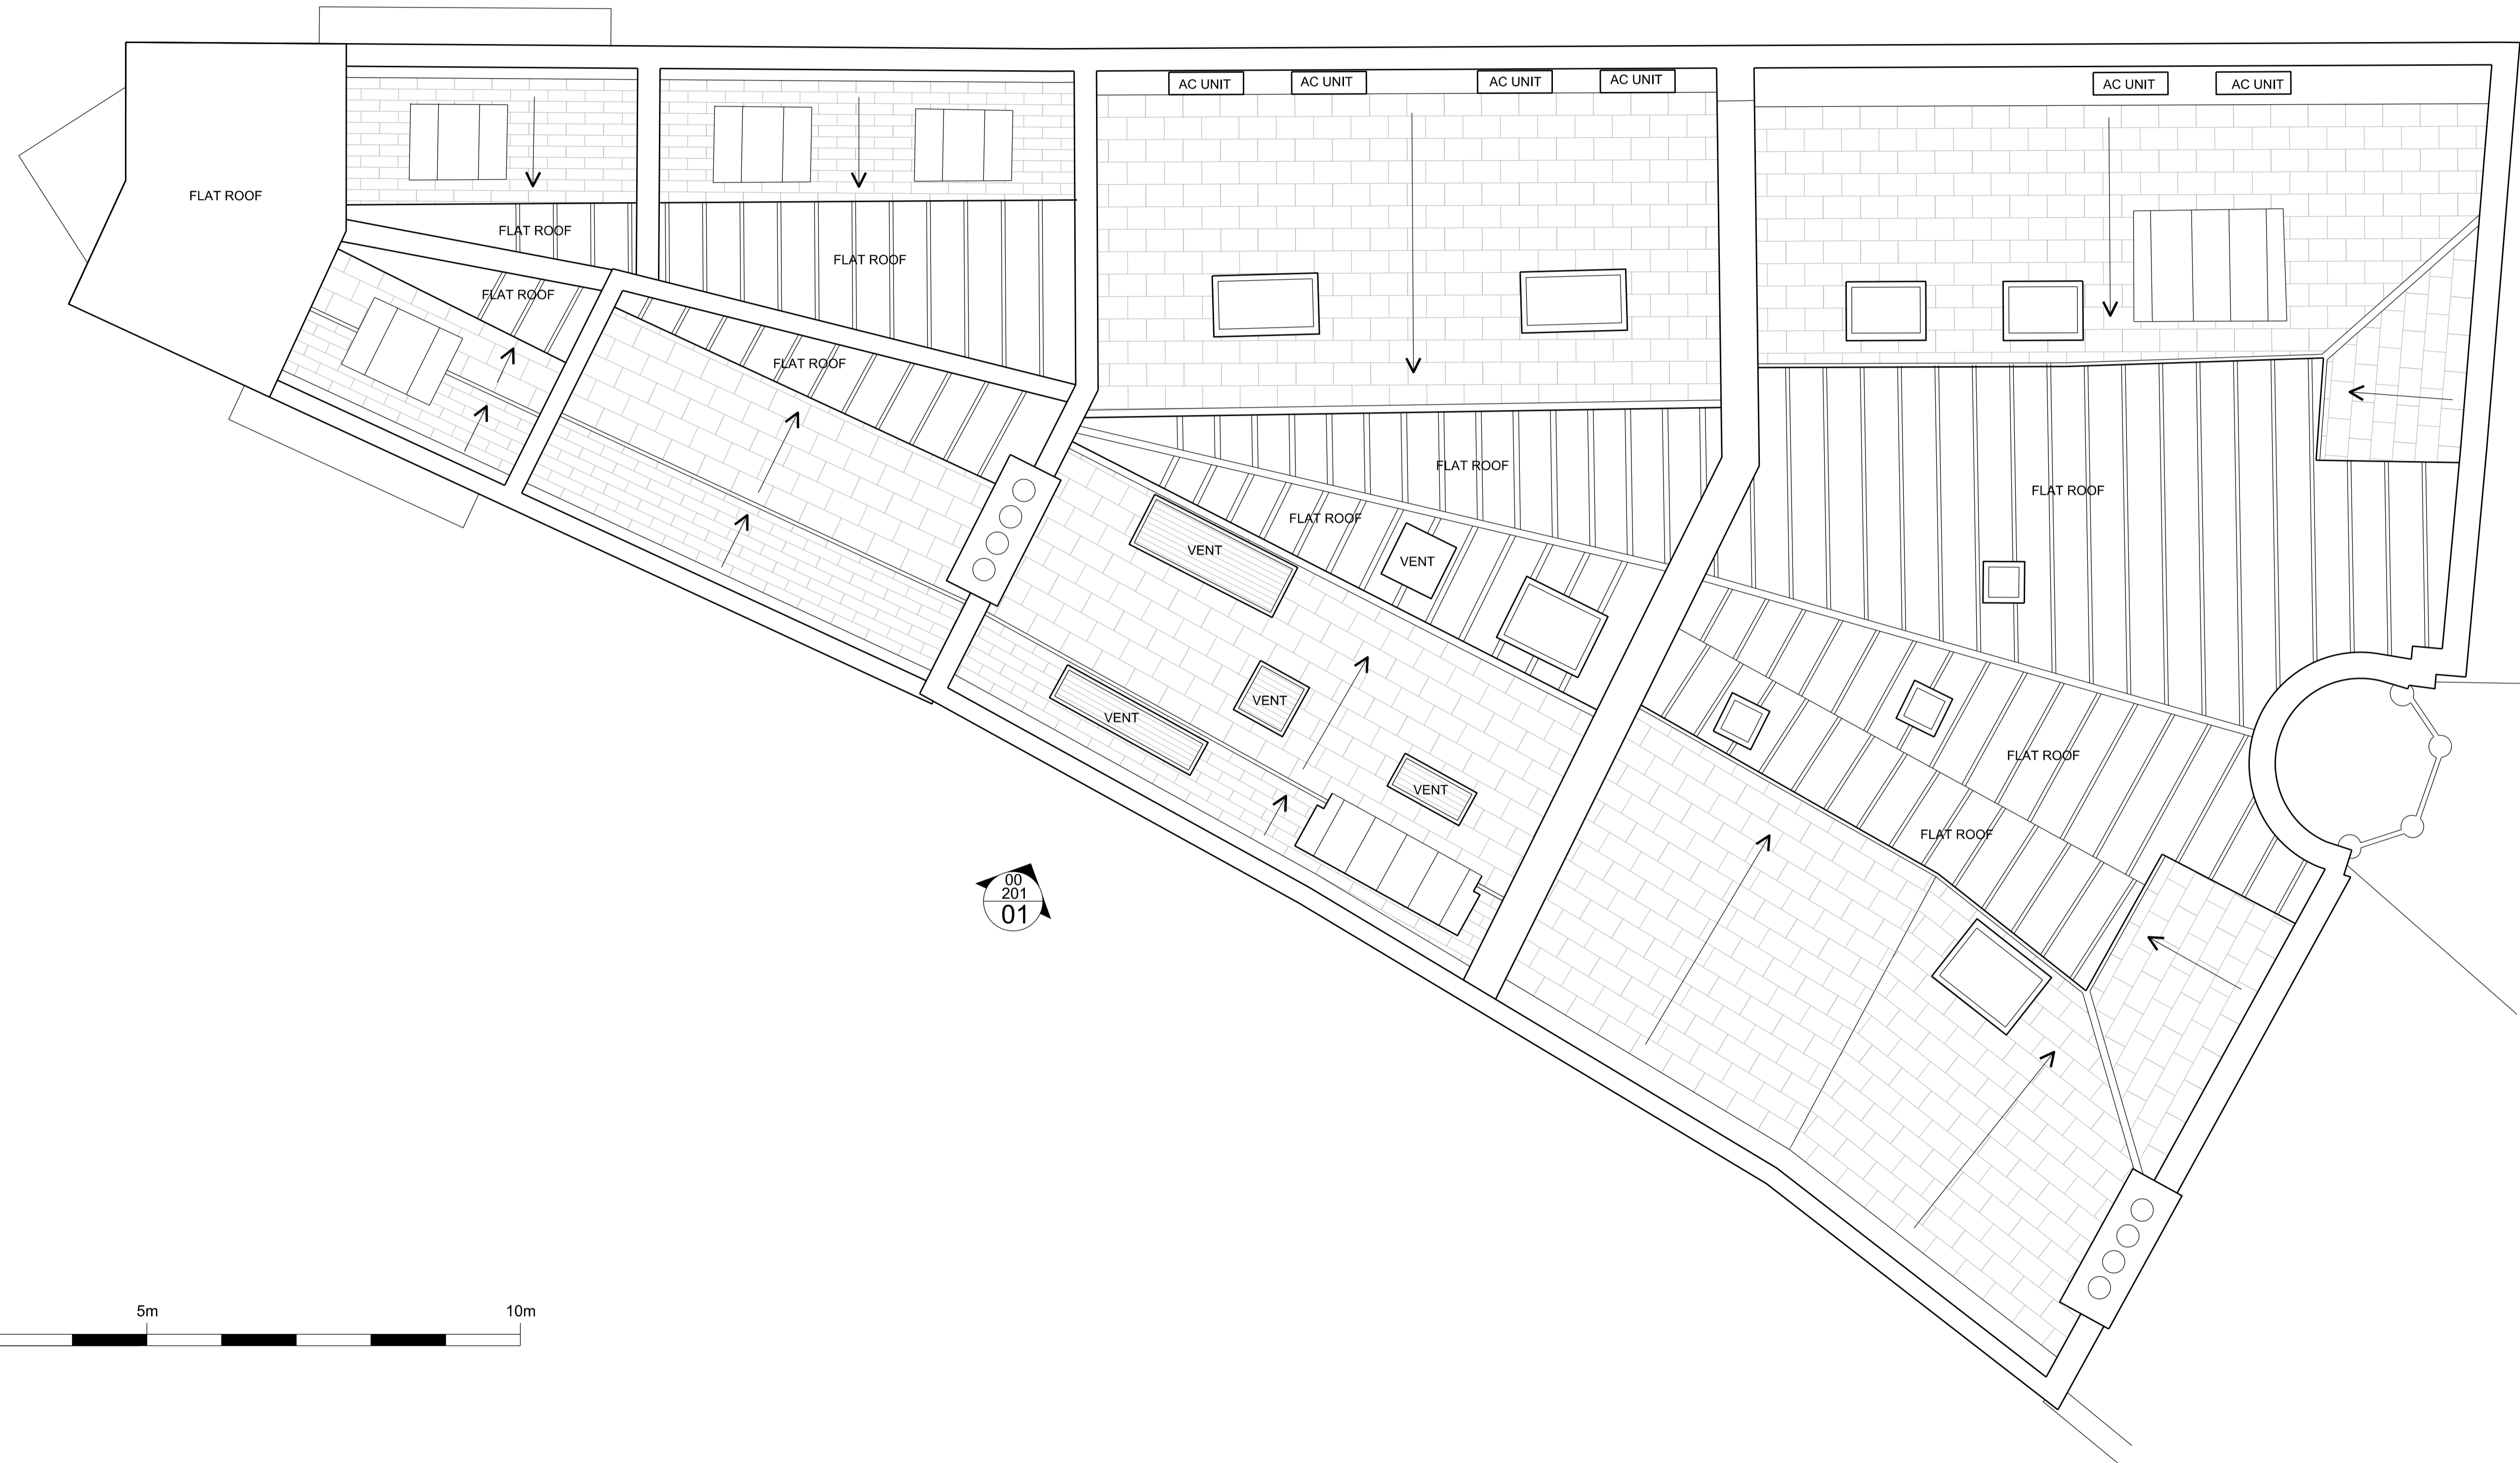


SCALE @ A3

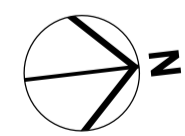

- General Notes
1. Do not scale from this drawing. Refer to stated dimensions.
 2. All dimensions to be verified on site by the contractor, before proceeding, and such dimensions to be his responsibility.
 3. Report all drawing errors, omissions and discrepancies to Morrow + Lorraine Ltd.
 4. All stated areas on this drawing are approximate and to be treated as strictly indicative.
 5. Any Ordnance Survey mapping data in this drawing is used under license. Its use is strictly for the preparation of information for this project. Where used Ordnance Survey copyright acknowledgement must be displayed. At project completion all Ordnance Survey data supplied must be deleted and all paper copies destroyed.

Rev	Date	Reason For Issue	Chk
P01	30/09/15	For planning approval	MD

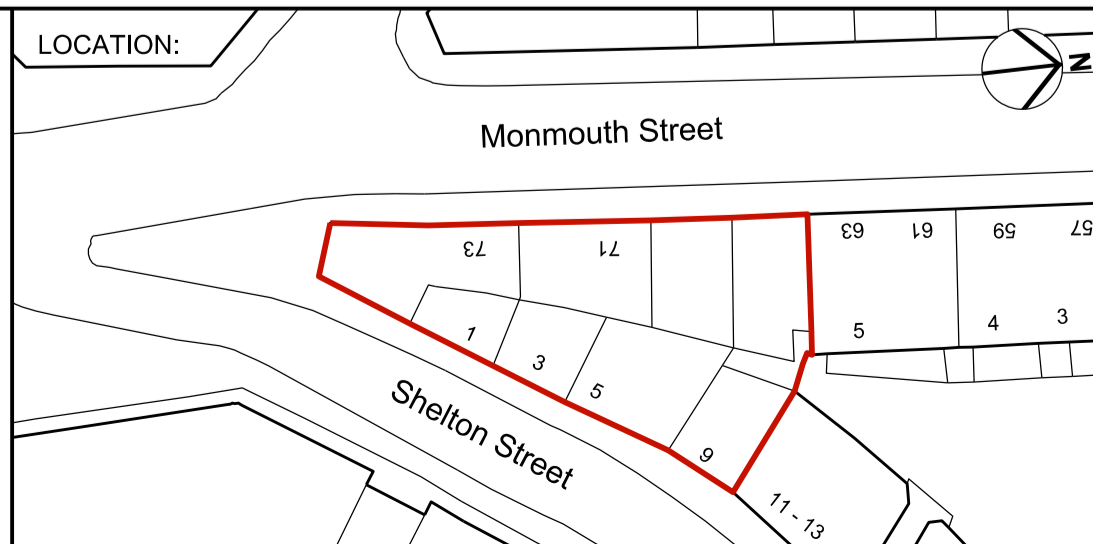

MORROW + LORRAINE
 MORROW+LORRAINE ARCHITECTS
 27 MARGARET STREET LONDON W1W 8RY
 T +44 (0)20 7580 8813 F +44 (0)20 7637 3328
 INFO@MORROWLORRAINE.COM
 WWW.MORROWLORRAINE.COM
 MORROW+LORRAINE LTD REGISTERED IN ENGLAND NO.6802153

JOB TITLE
**ST MARTIN'S HOUSE
 65-75 MONMOUTH STREET**


CLIENT
**SHAFTESBURY
 COVENT GARDEN LTD.**

drawn by MD checked MD scale 1:50@A1; 1:100@A3 date 30/09/15

DRAWING TITLE
**GENERAL ARRANGEMENT
 ROOF LEVEL - EXISTING**

DRAWING STATUS
PLANNING


project 1501 drawing number (00)_106 revision P01

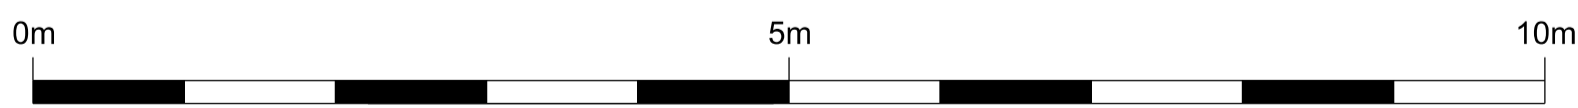

SCALE @ A3


01 EXISTING ELEVATION

General Notes	Rev	Date	Reason For Issue	Chk
1. Do not scale from this drawing. Refer to stated dimensions.	P01	30/09/15	For planning approval	MD
2. All dimensions to be verified on site by the contractor, before proceeding, and such dimensions to be his responsibility.				
3. Report all drawing errors, omissions and discrepancies to Morrow + Lorraine Ltd.				
4. All stated areas on this drawing are approximate and to be treated as strictly indicative.				
5. Any Ordnance Survey mapping data in this drawing is used under license. Its use is strictly for the preparation of information for this project. Where used Ordnance Survey copyright acknowledgement must be displayed. At project completion all Ordnance Survey data supplied must be deleted and all paper copies destroyed.				

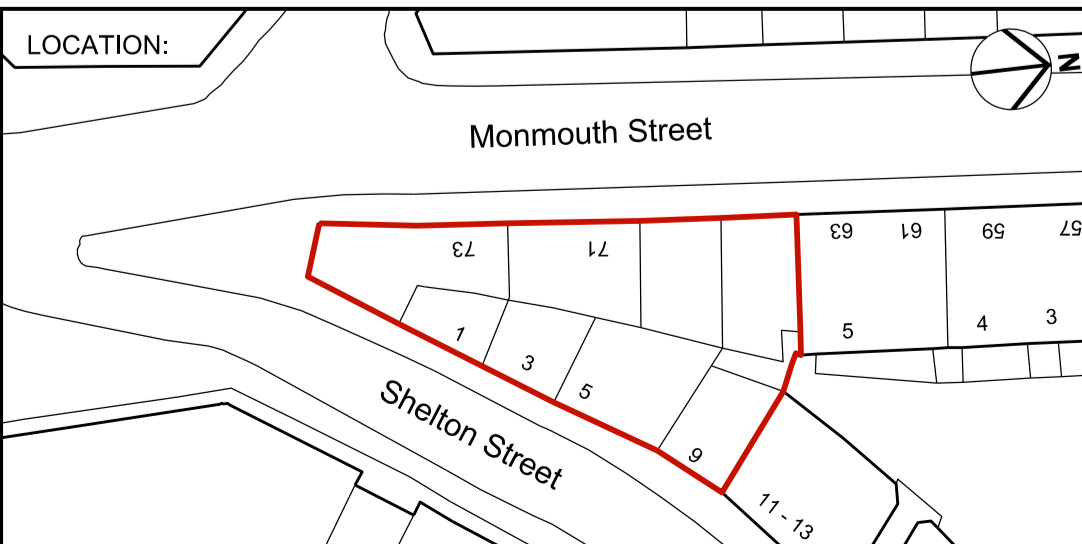

MORROW LORRAINE
 MORROW+LORRAINE ARCHITECTS
 27 MARGARET STREET LONDON W1W 8RY
 T +44 (0)20 7580 8813 F +44 (0)20 7637 3328
 INFO@MORROWLORRAINE.COM
 WWW.MORROWLORRAINE.COM
 MORROW+LORRAINE LTD REGISTERED IN ENGLAND NO.6802153

JOB TITLE		DRAWING TITLE	
ST MARTIN'S HOUSE 65-75 MONMOUTH STREET		MONMOUTH STREET EXISTING ELEVATION	
CLIENT		DRAWING STATUS	
SHAFTESBURY COVENT GARDEN LTD.		PLANNING	
drawn by MD	checked MD	scale 1:50@A1; 1:100@A3	date 30/09/15
project 1501	drawing number (00)_200	revision P01	

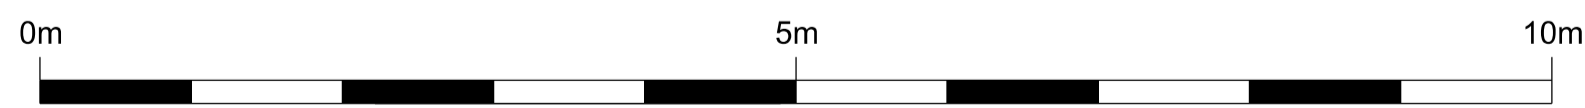


SCALE @ A3

01 EXISTING ELEVATION

Rev	Date	Reason For Issue	Chk
P01	30/09/15	For planning approval	MD

General Notes

- Do not scale from this drawing. Refer to stated dimensions.
- All dimensions to be verified on site by the contractor, before proceeding, and such dimensions to be his responsibility.
- Report all drawing errors, omissions and discrepancies to Morrow + Lorraine Ltd.
- All stated areas on this drawing are approximate and to be treated as strictly indicative.
- Any Ordnance Survey mapping data in this drawing is used under license. Its use is strictly for the preparation of information for this project. Where used Ordnance Survey copyright acknowledgement must be displayed. At project completion all Ordnance Survey data supplied must be deleted and all paper copies destroyed.

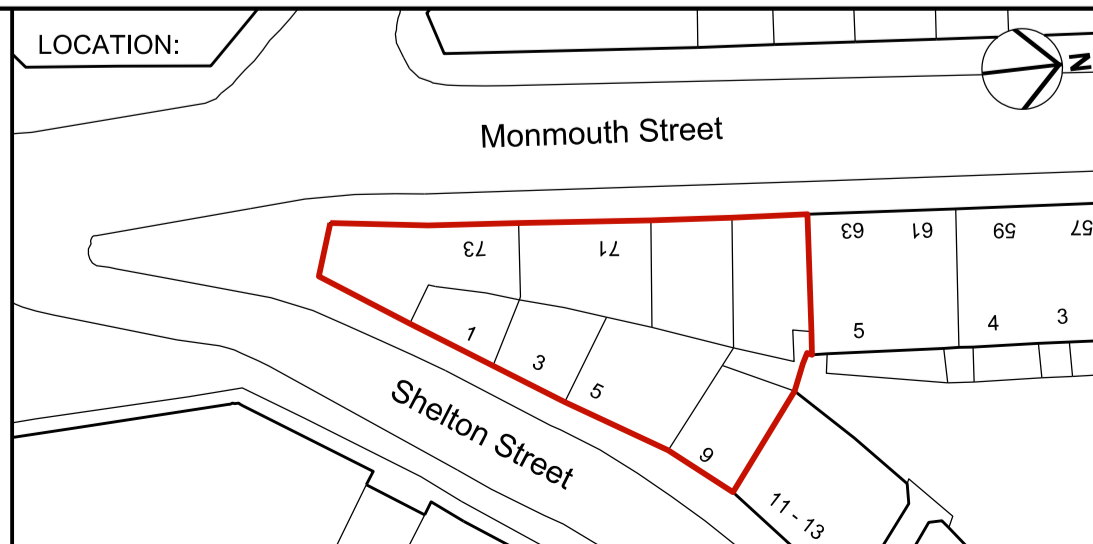

MORROW + LORRAINE
 MORROW+LORRAINE ARCHITECTS
 27 MARGARET STREET LONDON W1W 8RY
 T +44 (0)20 7580 8813 F +44 (0)20 7637 3328
 INFO@MORROWLORRAINE.COM
 WWW.MORROWLORRAINE.COM
 MORROW+LORRAINE LTD REGISTERED IN ENGLAND NO.6802153

JOB TITLE		DRAWING TITLE	
ST MARTIN'S HOUSE 65-75 MONMOUTH STREET		SHELTON STREET EXISTING ELEVATION	
CLIENT		DRAWING STATUS	
SHAFTESBURY COVENT GARDEN LTD.		PLANNING	
drawn by	checked	scale	date
MD	MD	1:50@A1; 1:100@A3	30/09/15
project	drawing number	revision	
1501	(00)_201	P01	