
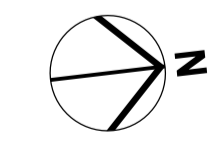


NOTE: Rooftop plant enclosure as approved under planning permission 2015/2738/P and listed building consent 2015/1991/L

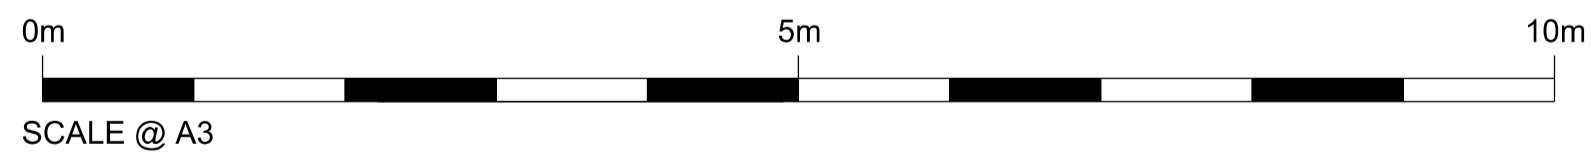

Rev	Date	Reason For Issue	Chk
P01	30/09/15	For planning approval	MD

General Notes

1. Do not scale from this drawing. Refer to stated dimensions.
2. All dimensions to be verified on site by the contractor, before proceeding, and such dimensions to be his responsibility.
3. Report all drawing errors, omissions and discrepancies to Morrow + Lorraine Ltd.
4. All stated areas on this drawing are approximate and to be treated as strictly indicative.
5. Any Ordnance Survey mapping data in this drawing is used under license. Its use is strictly for the preparation of information for this project. Where used Ordnance Survey copyright acknowledgement must be displayed. At project completion all Ordnance Survey data supplied must be deleted and all paper copies destroyed.



MORROW + LORRAINE
 MORROW+LORRAINE ARCHITECTS
 27 MARGARET STREET LONDON W1W 8RY
 T +44 (0)20 7580 8813 F +44 (0)20 7637 3328
 INFO@MORROWLORRAINE.COM
 WWW.MORROWLORRAINE.COM
 MORROW+LORRAINE LTD REGISTERED IN ENGLAND NO.6802153


JOB TITLE
 ST MARTIN'S HOUSE
 65-75 MONMOUTH STREET

CLIENT
 SHAFTESBURY
 COVENT GARDEN LTD.


DRAWING TITLE
 GENERAL ARRANGEMENT
 ROOF LEVEL - PROPOSED

DRAWING STATUS
 PLANNING


drawn by	checked	scale	date	project	drawing number	revision
MD	MD	1:50@A1; 1:100@A3	30/09/15	1501	(00)_116	P01

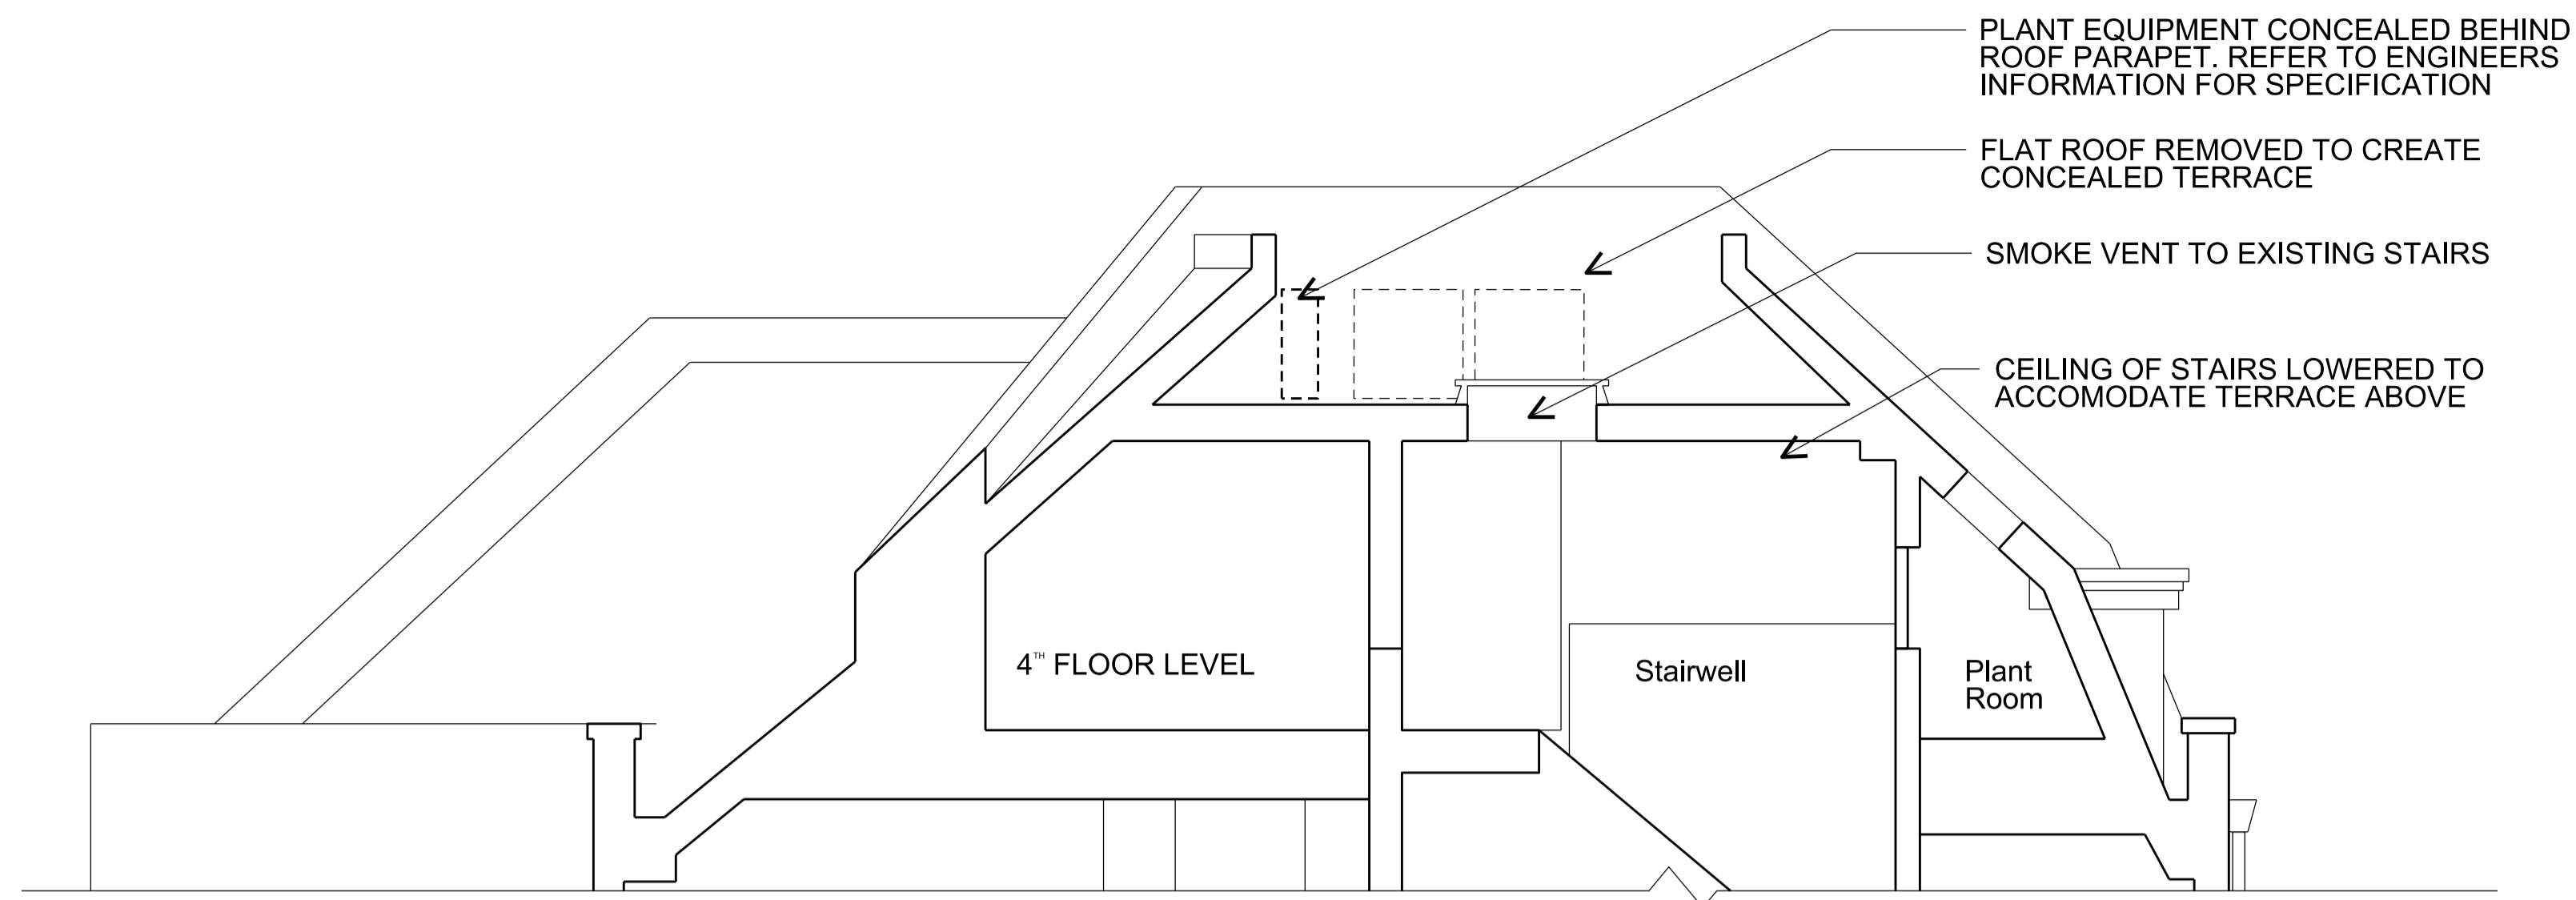

02 PROPOSED SECTION D - D

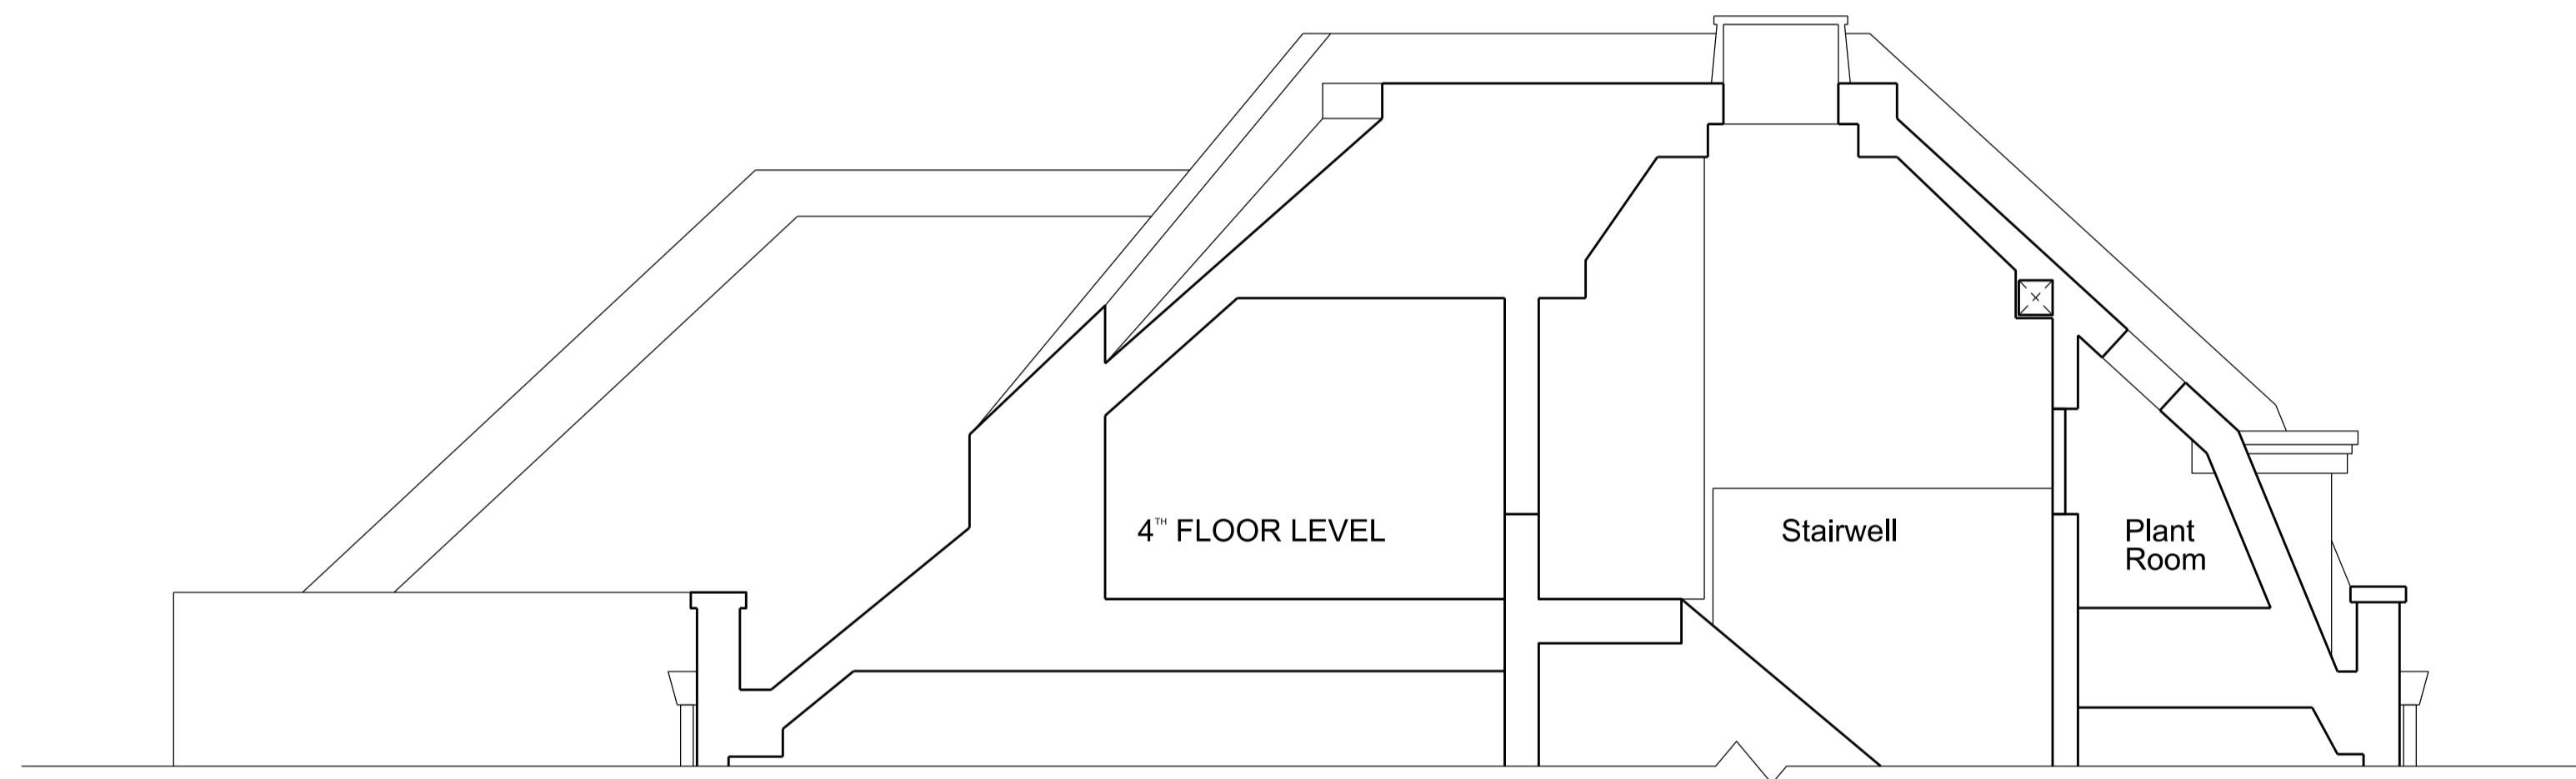


01 EXISTING SECTION D - D

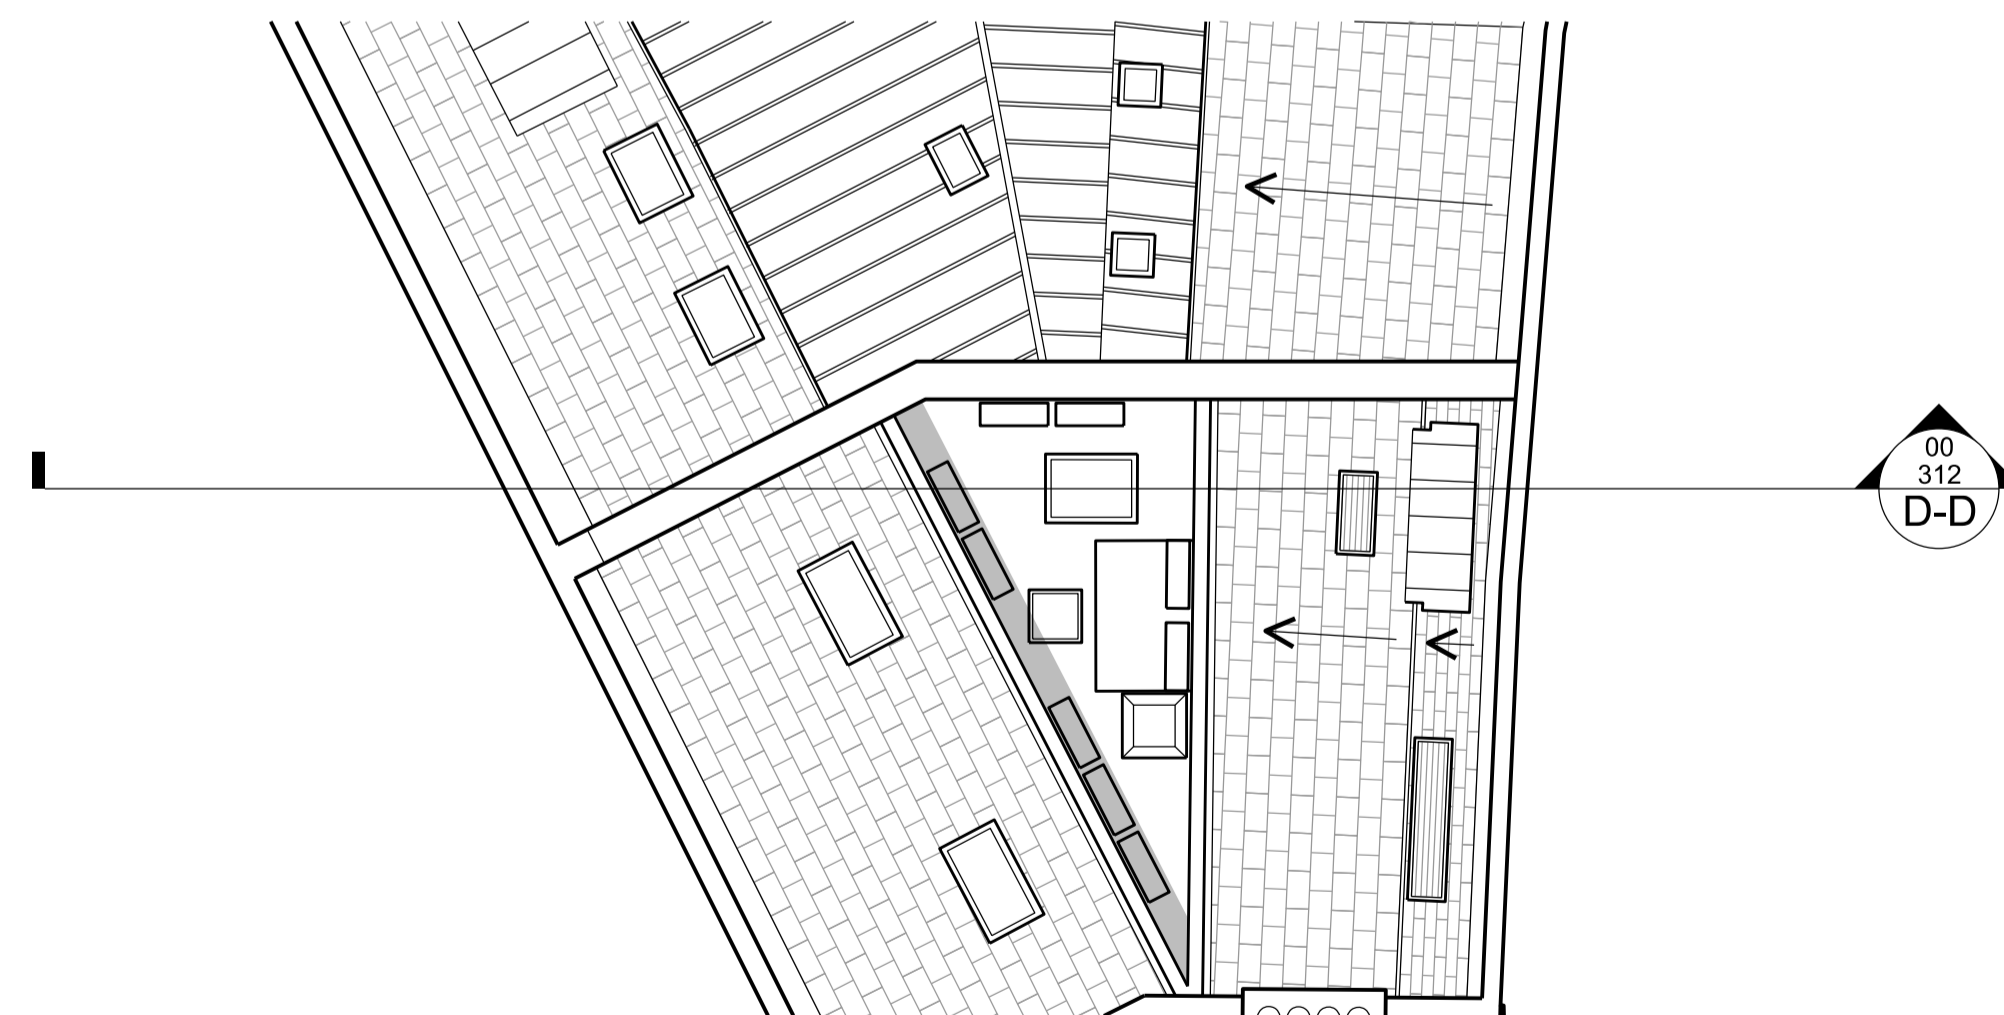

00 ROOF LOCATION PLAN

General Notes	Rev	Date	Reason For Issue	Chk
1. Do not scale from this drawing. Refer to stated dimensions.	P01	30/09/15	For planning approval	MD
2. All dimensions to be verified on site by the contractor, before proceeding, and such dimensions to be his responsibility.				
3. Report all drawing errors, omissions and discrepancies to Morrow + Lorraine Ltd.				
4. All stated areas on this drawing are approximate and to be treated as strictly indicative.				
5. Any Ordnance Survey mapping data in this drawing is used under license. Its use is strictly for the preparation of information for this project. Where used Ordnance Survey copyright acknowledgement must be displayed. At project completion all Ordnance Survey data supplied must be deleted and all paper copies destroyed.				

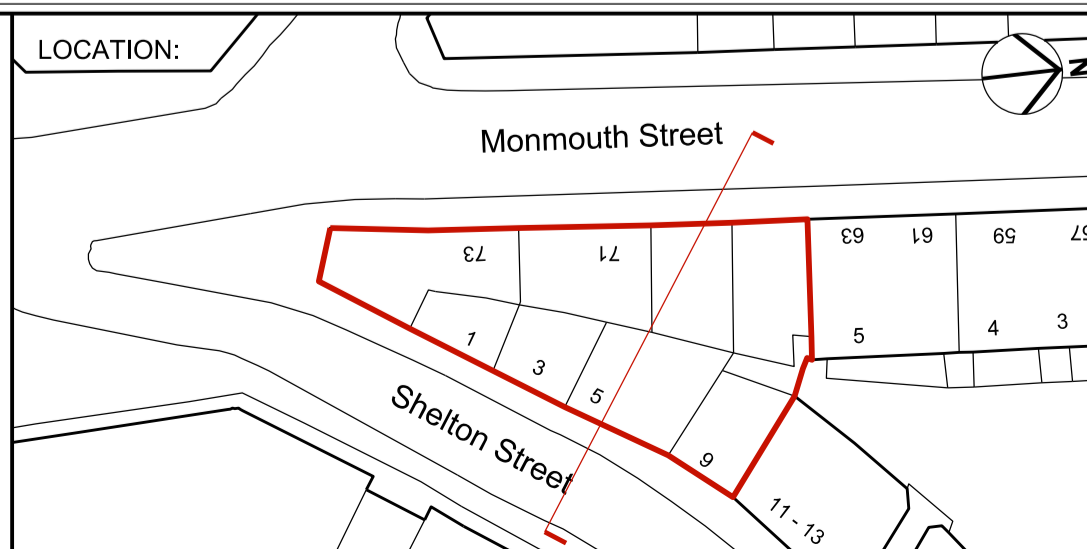

MORROW + LORRAINE
 MORROW+LORRAINE ARCHITECTS
 27 MARGARET STREET LONDON W1W 8RY
 T +44 (0)20 7580 8813 F +44 (0)20 7637 3328
 INFO@MORROWLORRAINE.COM
 WWW.MORROWLORRAINE.COM
 MORROW+LORRAINE LTD REGISTERED IN ENGLAND NO.6802153

JOB TITLE		DRAWING TITLE	
ST MARTIN'S HOUSE 65-75 MONMOUTH STREET		PROPOSED ROOF SECTION D - D	
CLIENT		DRAWING STATUS	
SHAFTESBURY COVENT GARDEN LTD.		PLANNING	
drawn by	checked	scale	date
MD	MD	1:50@A1; 1:100@A3	30/09/15
project	drawing number	revision	
1501	(00)_312	P01	

Flat lead roof removed and roof structure amended to create plant area concealed from view at street level.
Refer to 1501_00_312 Section D for details.


NOTE: Rooftop plant enclosure as approved under planning permission 2015/2738/P and listed building consent 2015/1991/L



SCALE @ A3

01 PROPOSED ELEVATION

General Notes	Rev	Date	Reason For Issue	Chk
1. Do not scale from this drawing. Refer to stated dimensions.	P01	30/09/15	For planning approval	MD
2. All dimensions to be verified on site by the contractor, before proceeding, and such dimensions to be his responsibility.				
3. Report all drawing errors, omissions and discrepancies to Morrow + Lorraine Ltd.				
4. All stated areas on this drawing are approximate and to be treated as strictly indicative.				
5. Any Ordnance Survey mapping data in this drawing is used under license. Its use is strictly for the preparation of information for this project. Where used Ordnance Survey copyright acknowledgement must be displayed. At project completion all Ordnance Survey data supplied must be deleted and all paper copies destroyed.				

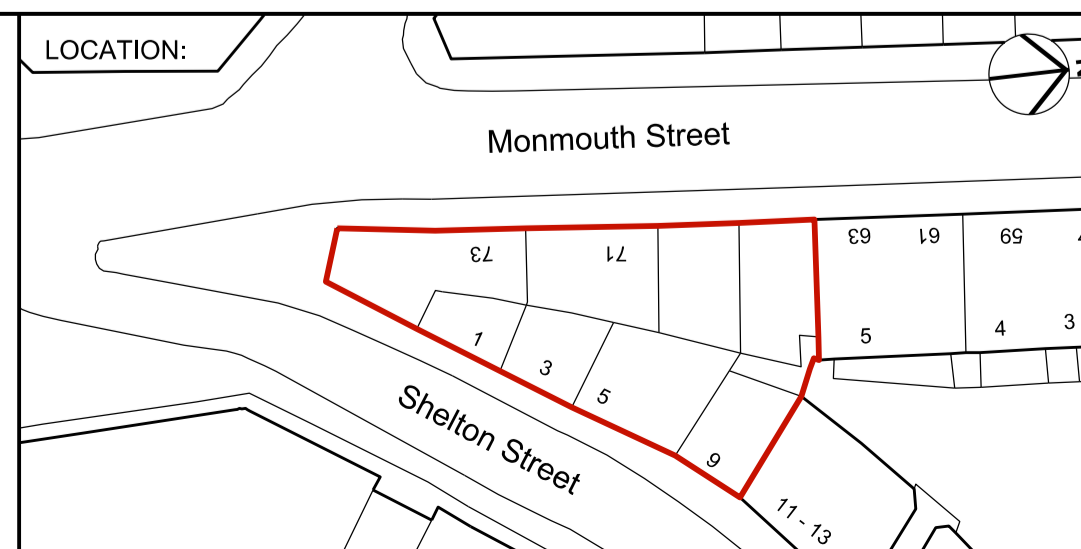

MORROW + LORRAINE
 MORROW + LORRAINE ARCHITECTS
 27 MARGARET STREET LONDON W1W 8RY
 T +44 (0)20 7580 8813 F +44 (0)20 7637 3328
 INFO@MORROWLORRAINE.COM
 WWW.MORROWLORRAINE.COM
 MORROW + LORRAINE LTD REGISTERED IN ENGLAND NO.6802153

JOB TITLE		DRAWING TITLE	
ST MARTIN'S HOUSE 65-75 MONMOUTH STREET		MONMOUTH STREET PROPOSED ELEVATION	
CLIENT		DRAWING STATUS	
SHAFTESBURY COVENT GARDEN LTD.		PLANNING	
drawn by MD	checked MD	scale 1:50@A1; 1:100@A3	date 30/09/15
project 1501	drawing number (00)_220	revision P01	

Flat lead roof removed and roof structure amended to create plant area concealed from view at street level.
Refer to 1501_00_312 Section D for details.


NOTE: Rooftop plant enclosure as approved under planning permission 2015/2738/P and listed building consent 2015/1991/L



0m 5m 10m
SCALE @ A3

01 PROPOSED ELEVATION

General Notes	Rev	Date	Reason For Issue	Chk
1. Do not scale from this drawing. Refer to stated dimensions.	P01	30/09/15	For planning approval	MD
2. All dimensions to be verified on site by the contractor, before proceeding, and such dimensions to be his responsibility.				
3. Report all drawing errors, omissions and discrepancies to Morrow + Lorraine Ltd.				
4. All stated areas on this drawing are approximate and to be treated as strictly indicative.				
5. Any Ordnance Survey mapping data in this drawing is used under license. Its use is strictly for the preparation of information for this project. Where used Ordnance Survey copyright acknowledgement must be displayed. At project completion all Ordnance Survey data supplied must be deleted and all paper copies destroyed.				

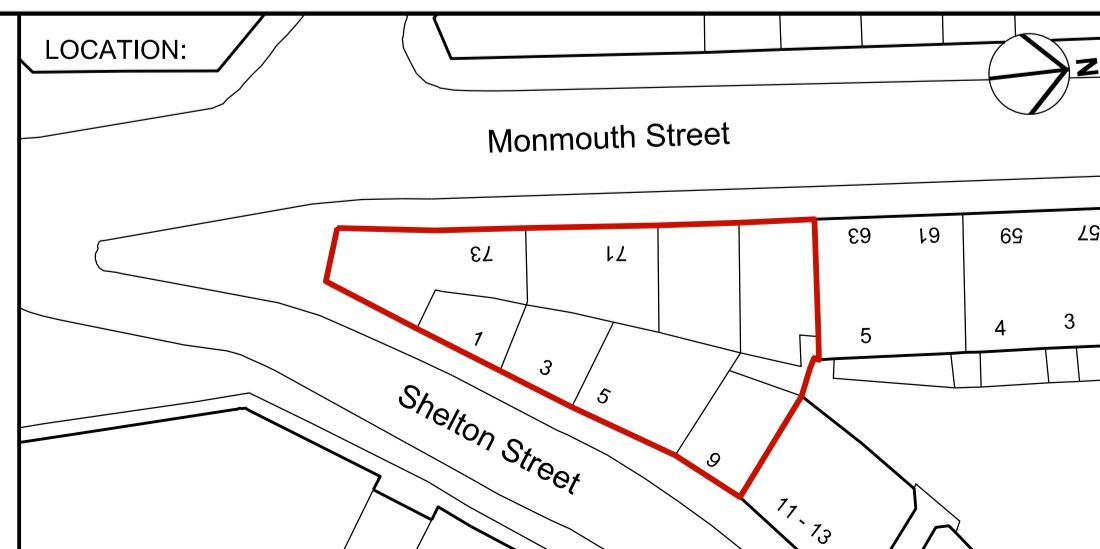

MORROW LORRAINE
MORROW+LORRAINE ARCHITECTS
27 MARGARET STREET LONDON W1W 8RY
T +44 (0)20 7580 8813 F +44 (0)20 7637 3328
INFO@MORROWLORRAINE.COM
WWW.MORROWLORRAINE.COM
MORROW+LORRAINE LTD REGISTERED IN ENGLAND NO.6802153

JOB TITLE		DRAWING TITLE	
ST MARTIN'S HOUSE 65-75 MONMOUTH STREET		SHELTON STREET PROPOSED ELEVATION	
CLIENT		DRAWING STATUS	
SHAFTESBURY COVENT GARDEN LTD.		PLANNING	
drawn by	checked	scale	date
MD	MD	1:50@A1; 1:100@A3	30/09/15
project	drawing number	revision	
1501	(00)_221	P01	