



- NOTES
1. All dimensions and levels are to be checked on site by the architect.
 2. The architect is to be informed immediately of any discrepancies. Do not scale the drawing; use written dimensions only.
 3. Large scale drawings are to be used over smaller scale drawings, if in doubt.
 4. If in doubt, use the smallest scale shown on the drawing.
 5. If in doubt, use the smallest scale shown on the drawing.
- Copyright © Hill Mitchell Berry Architects.

Rev	Date	Notes

Project		24 Betterton Street London WC2H 09BU	
Client		.	
Title Location Plan			
Scale		Various	
Date		05.11.2014	
Drawing Number		1435-P01	
Revision		.	
Status PLANNING			

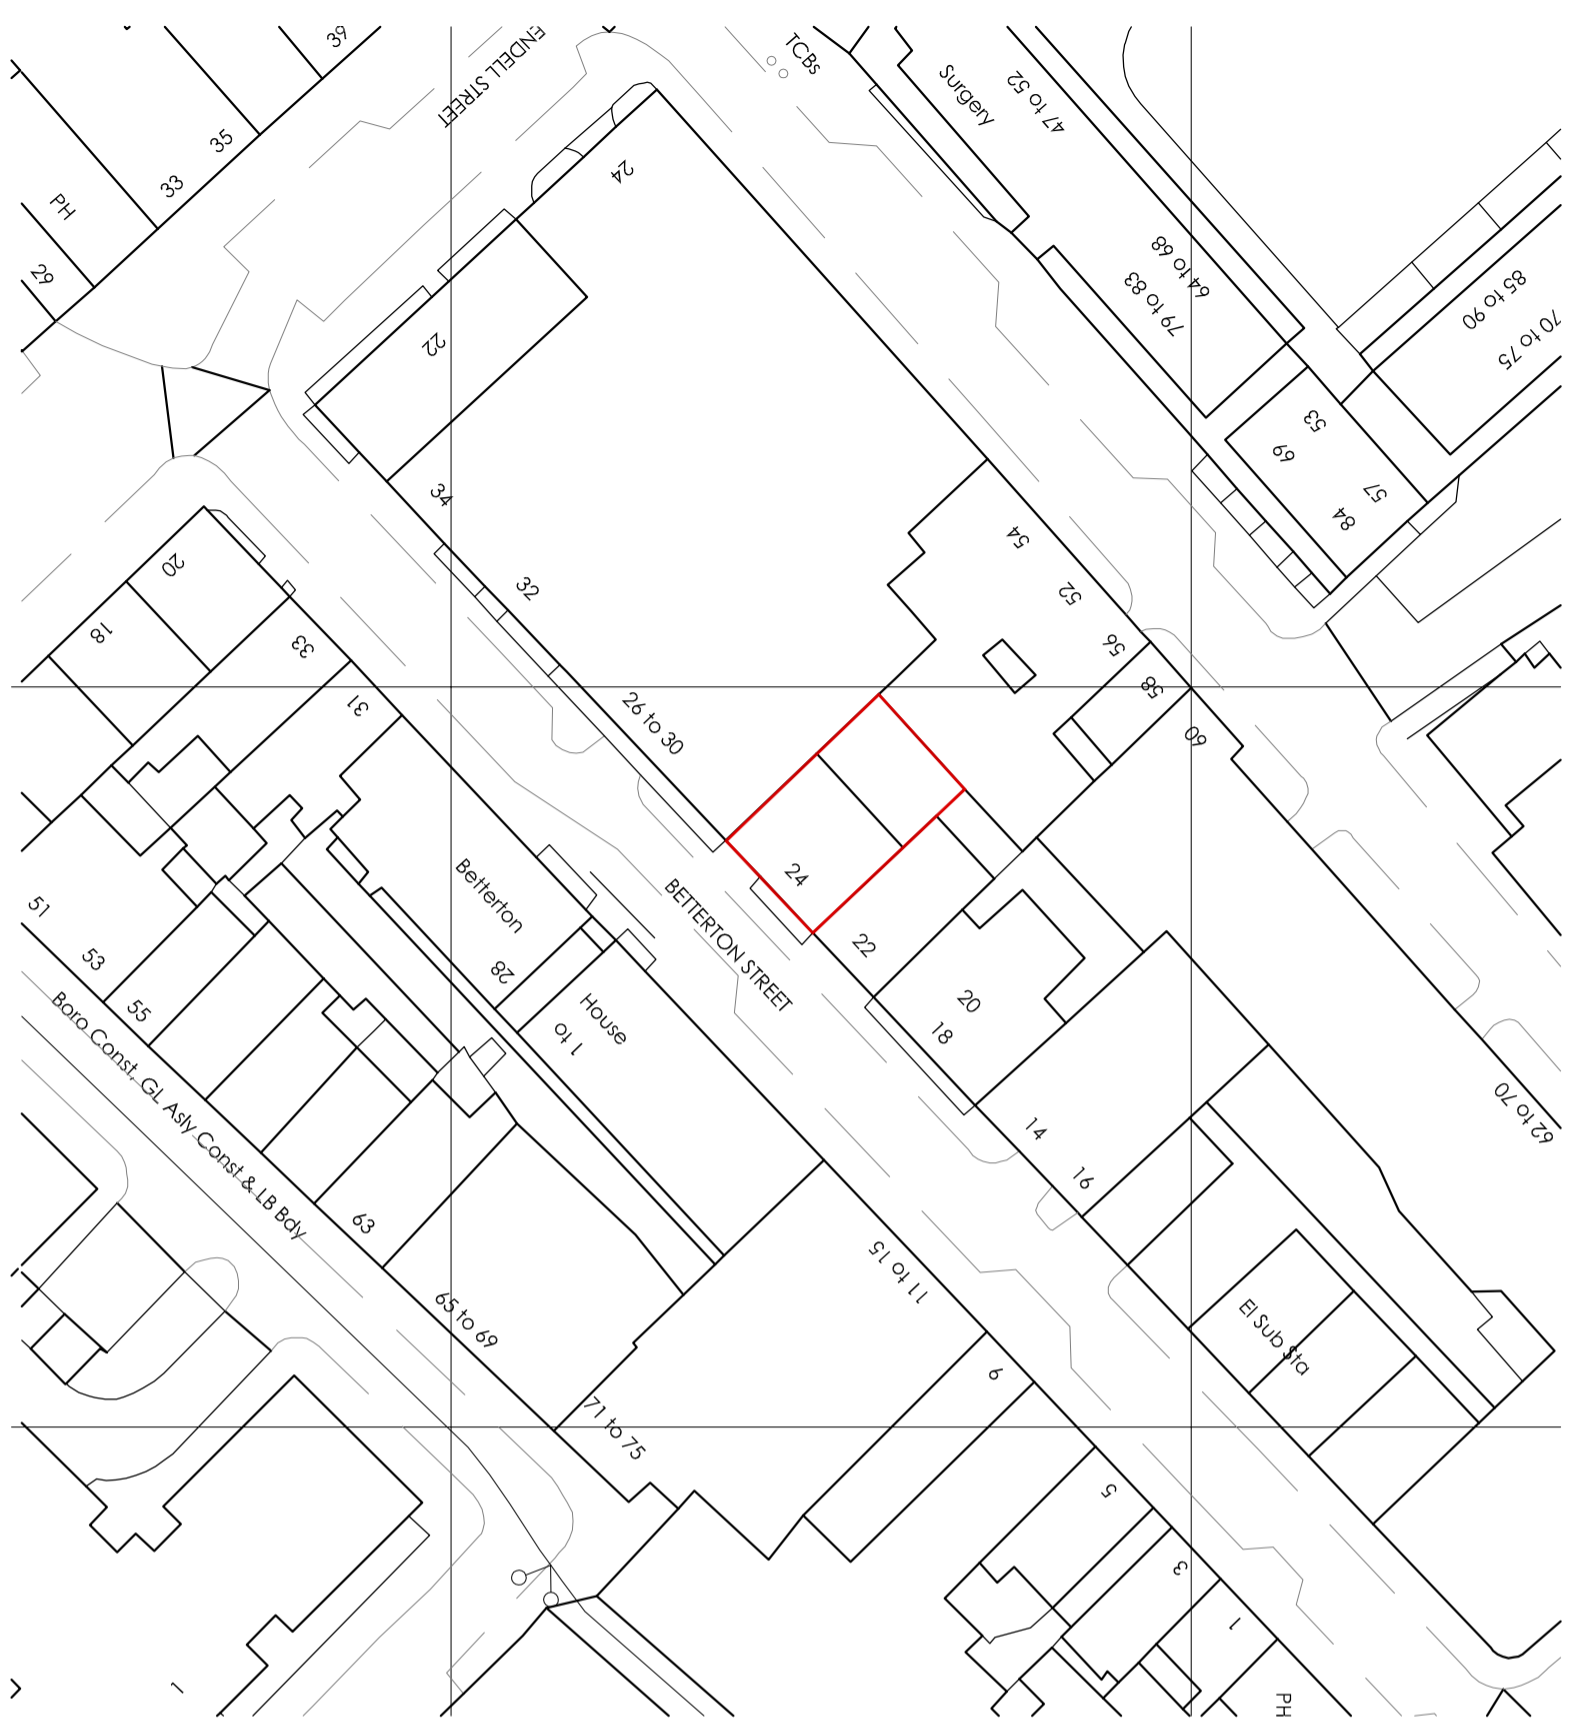

Location Plan
1:500

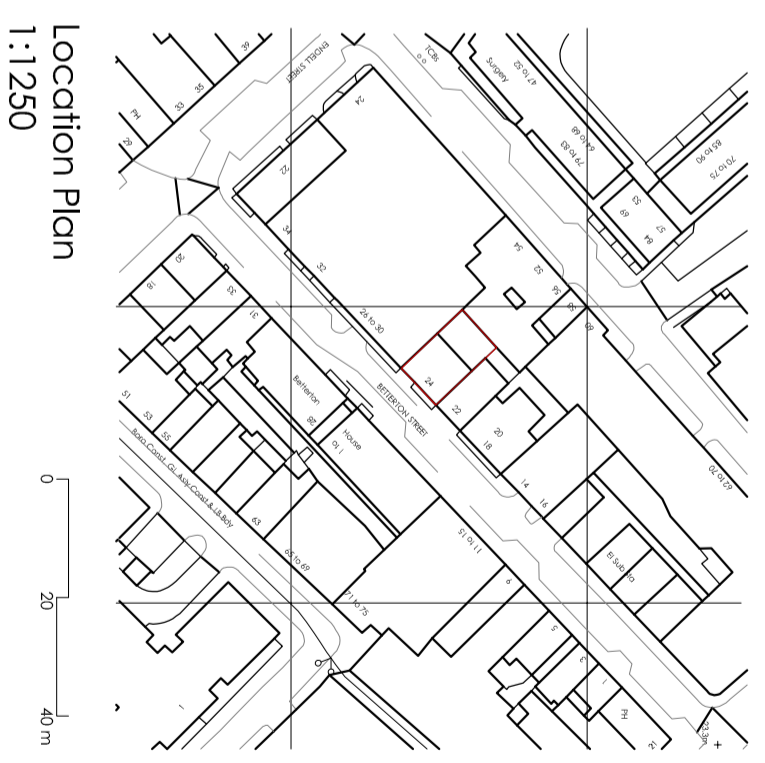

Location Plan
1:1250



HILL MITCHELL BERRY
A R C H I T E C T S
THE STUDIO - 9 STRATFORD ROAD - LONDON - W8 6RF
TEL 020 7938 4338 - FAX 020 7798 1242
EMAIL studio@hmb-architects.com
FORMERLY - EDWARD HILL PARTNERSHIP -