



SECOND FLOOR

0 0.5 1m

1435 - P095

Bedroom//Existing///Plan_1:20

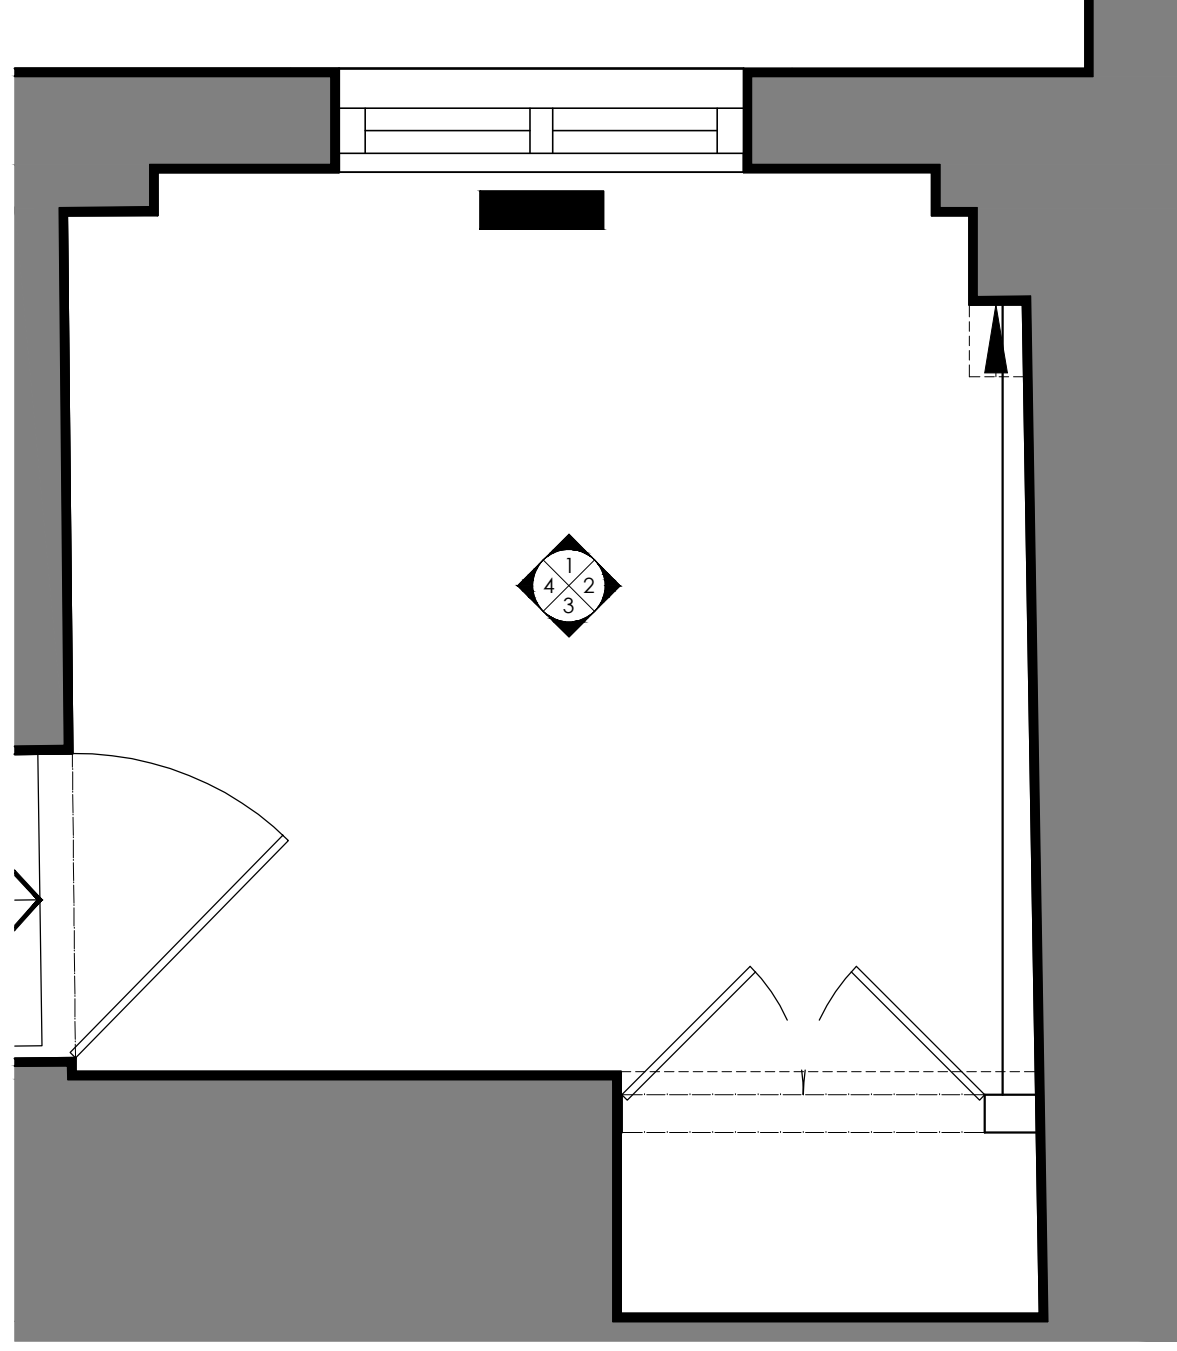

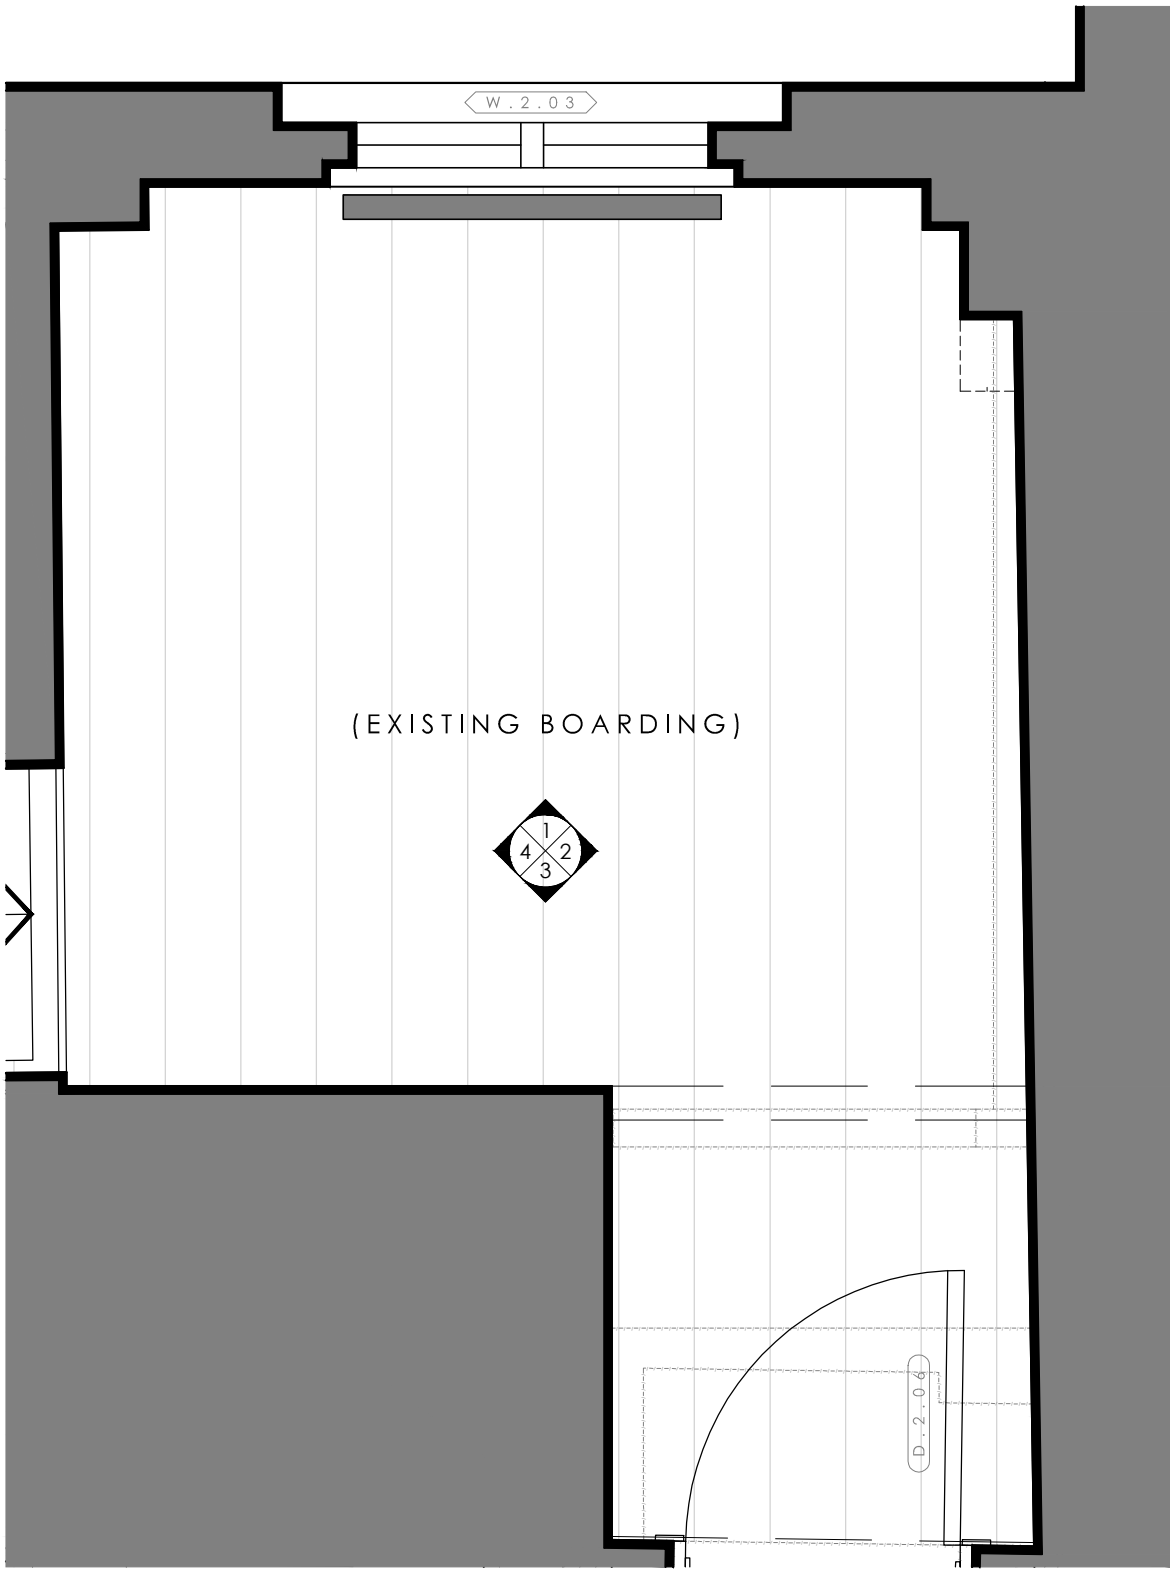



Rev	Date	Notes
A	23.06.15	Radiator added and joinery removed .

0 0.5 1m

1435 - P096

Bedroom//Existing//Elevation 1_1:20

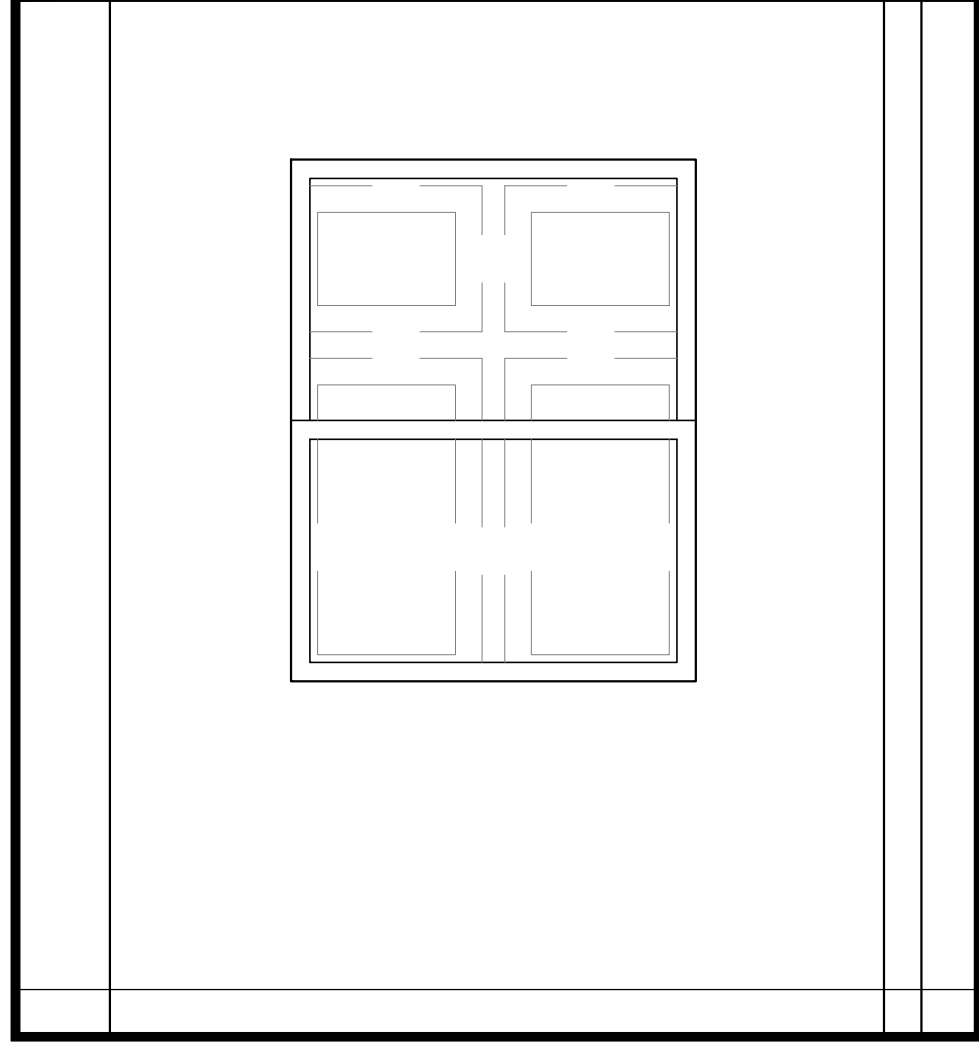

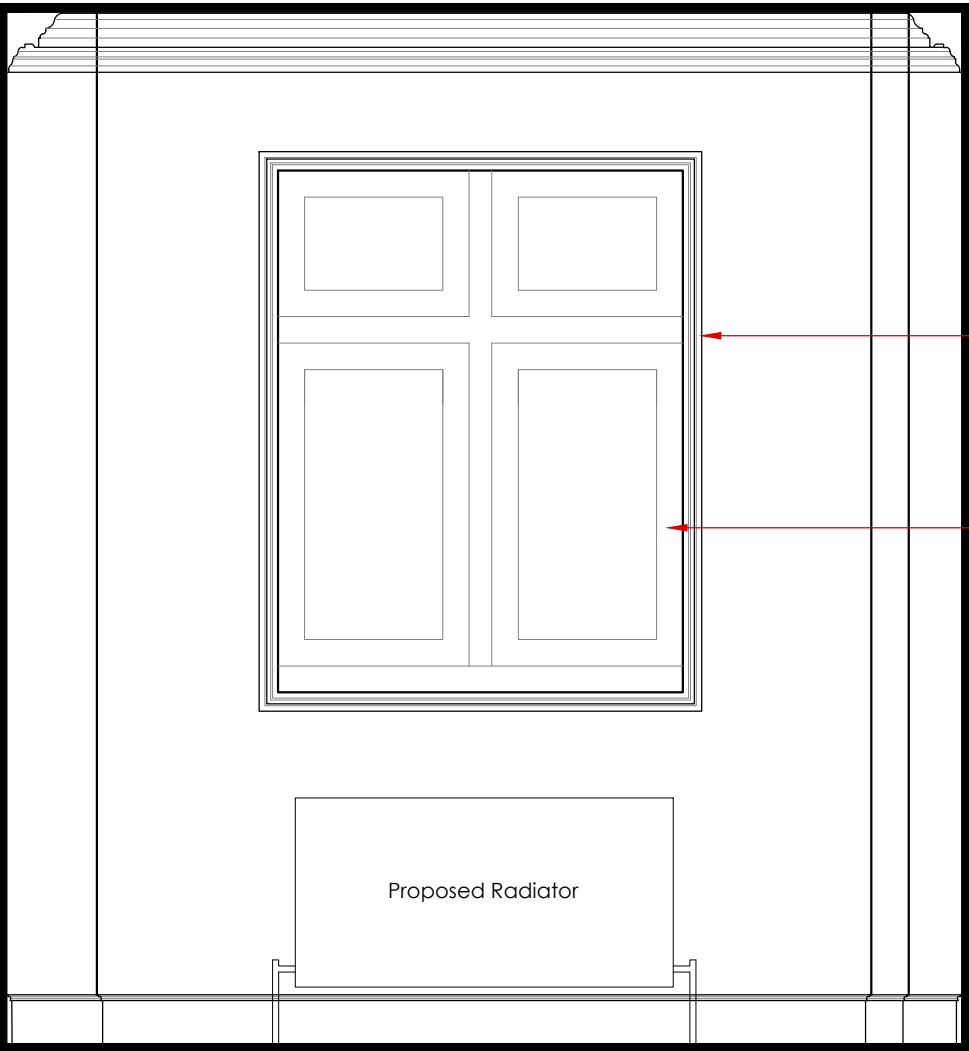

Proposed 50mm
architrave to window.

Existing secondary
glazing removed and
window overhauled.

Proposed Radiator


Rev	Date	Notes
A	23.06.15	Radiator added and joinery removed.


0 0.5 1m

0 0.5 1m

1435 - P097

Bedroom//Existing//Elevation 2_1:20

 

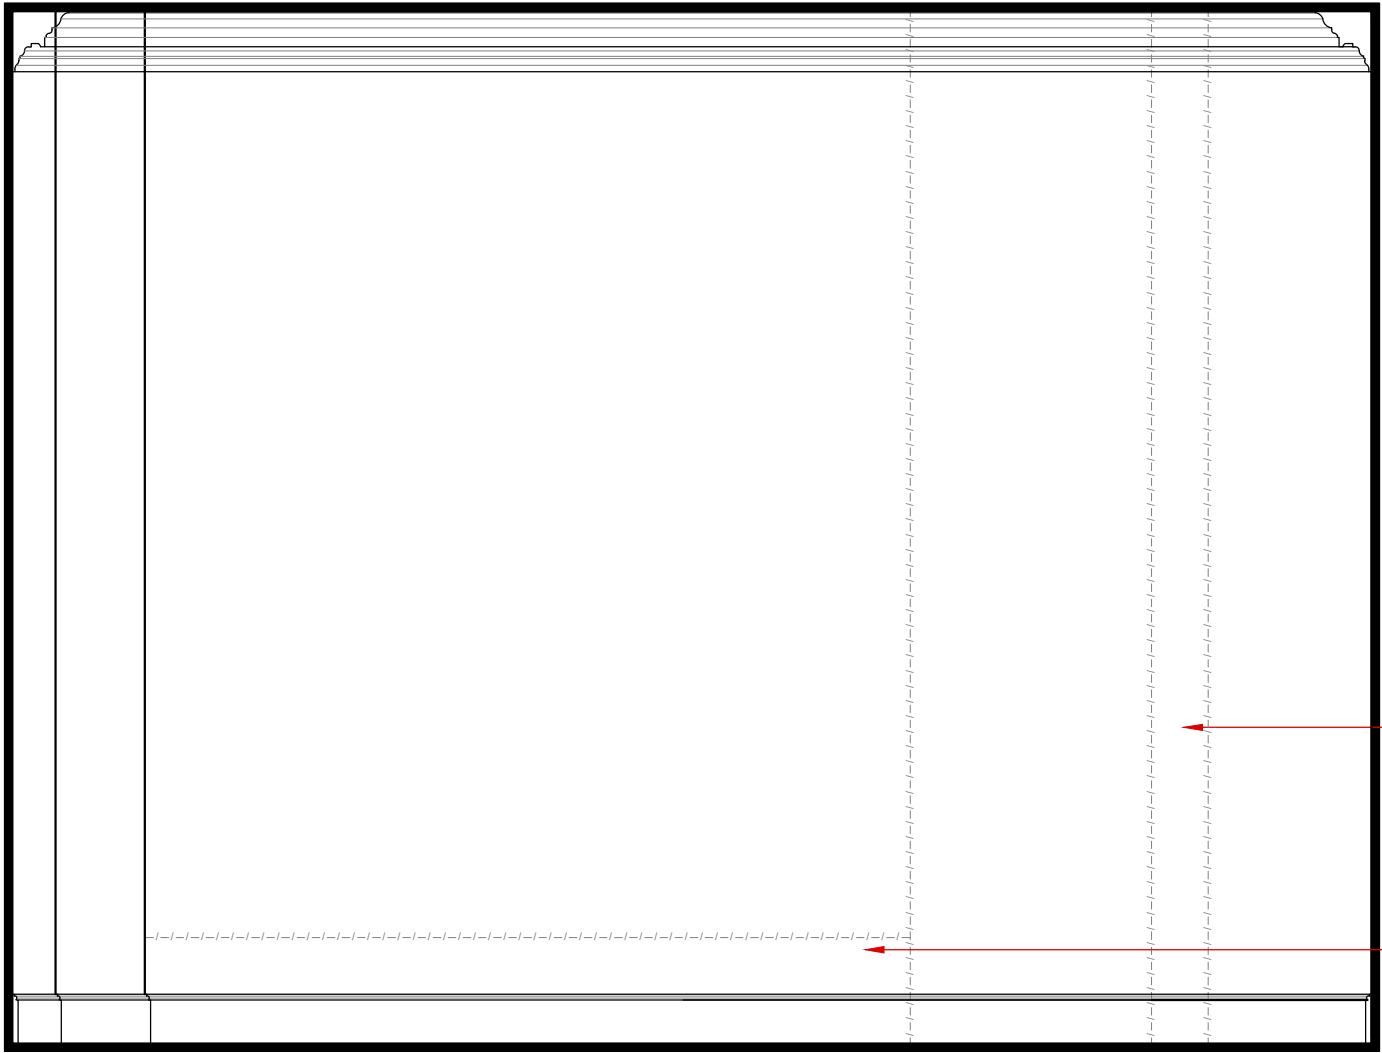

Existing wall between
bedroom and dressing
room removed.

Existing low level boxing
and pipework removed.


Rev	Date	Notes
A	23.06.15	Joinery removed.



0 0.5 1m


1435 - P098

Bedroom//Existing//Elevation 3_1:20

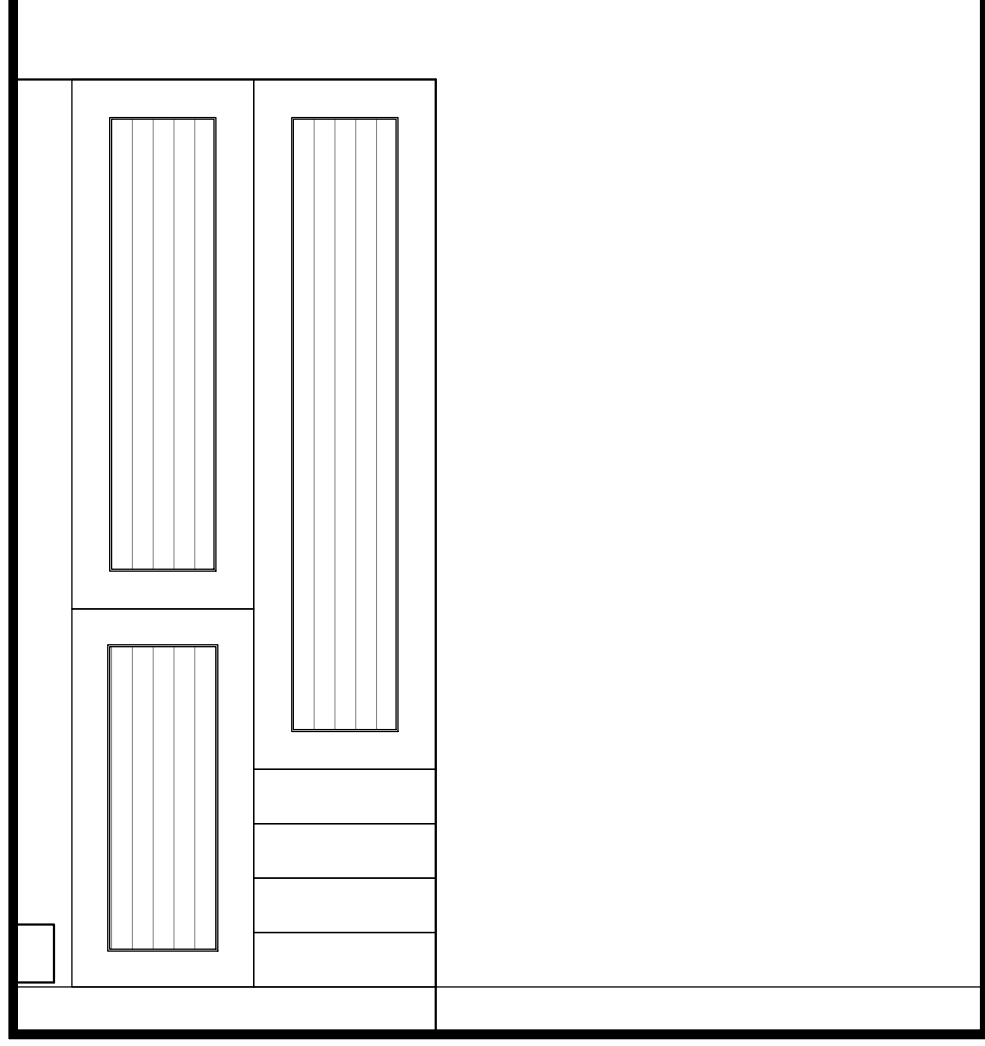

Existing joinery removed
and doorway proposed
through to bedroom.

Proposed door and
architrave to match
D.1.06.

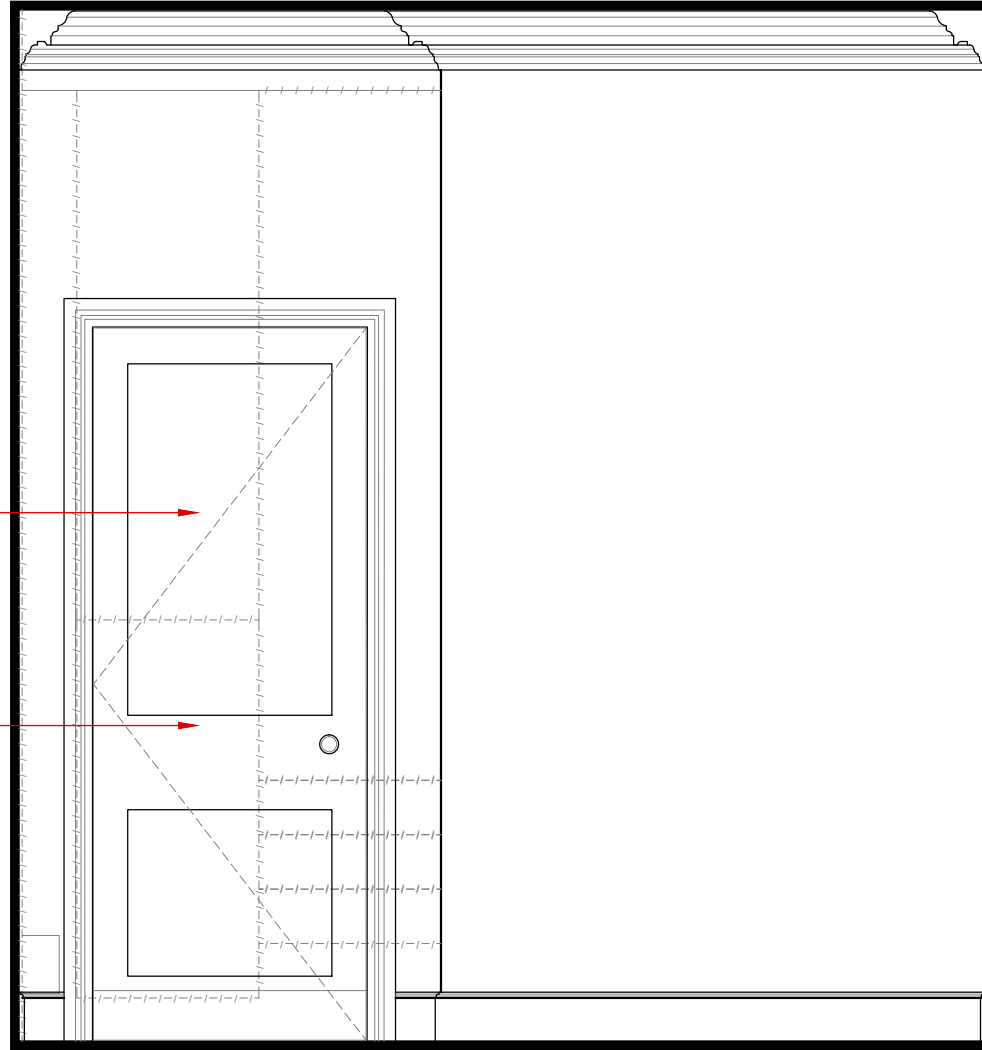

Rev	Date	Notes
A	23.06.15	Joinery removed.

0 0.5 1m


1435 - P298a


Dressing Room//Proposed//Elevation 3_1:20

0 0.5 1m

1435 - P099

Bedroom//Existing//Elevation 4_1:20

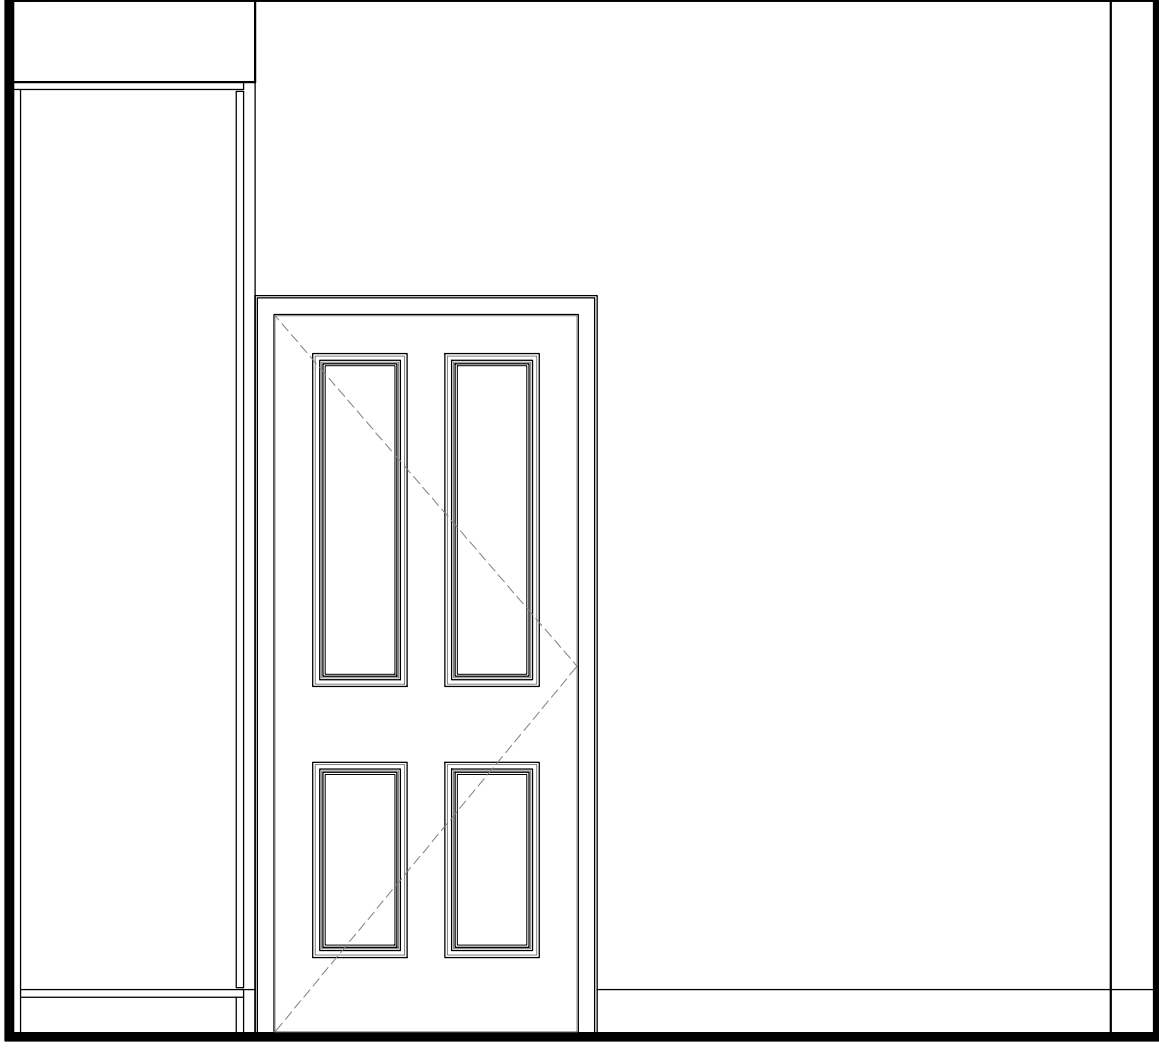

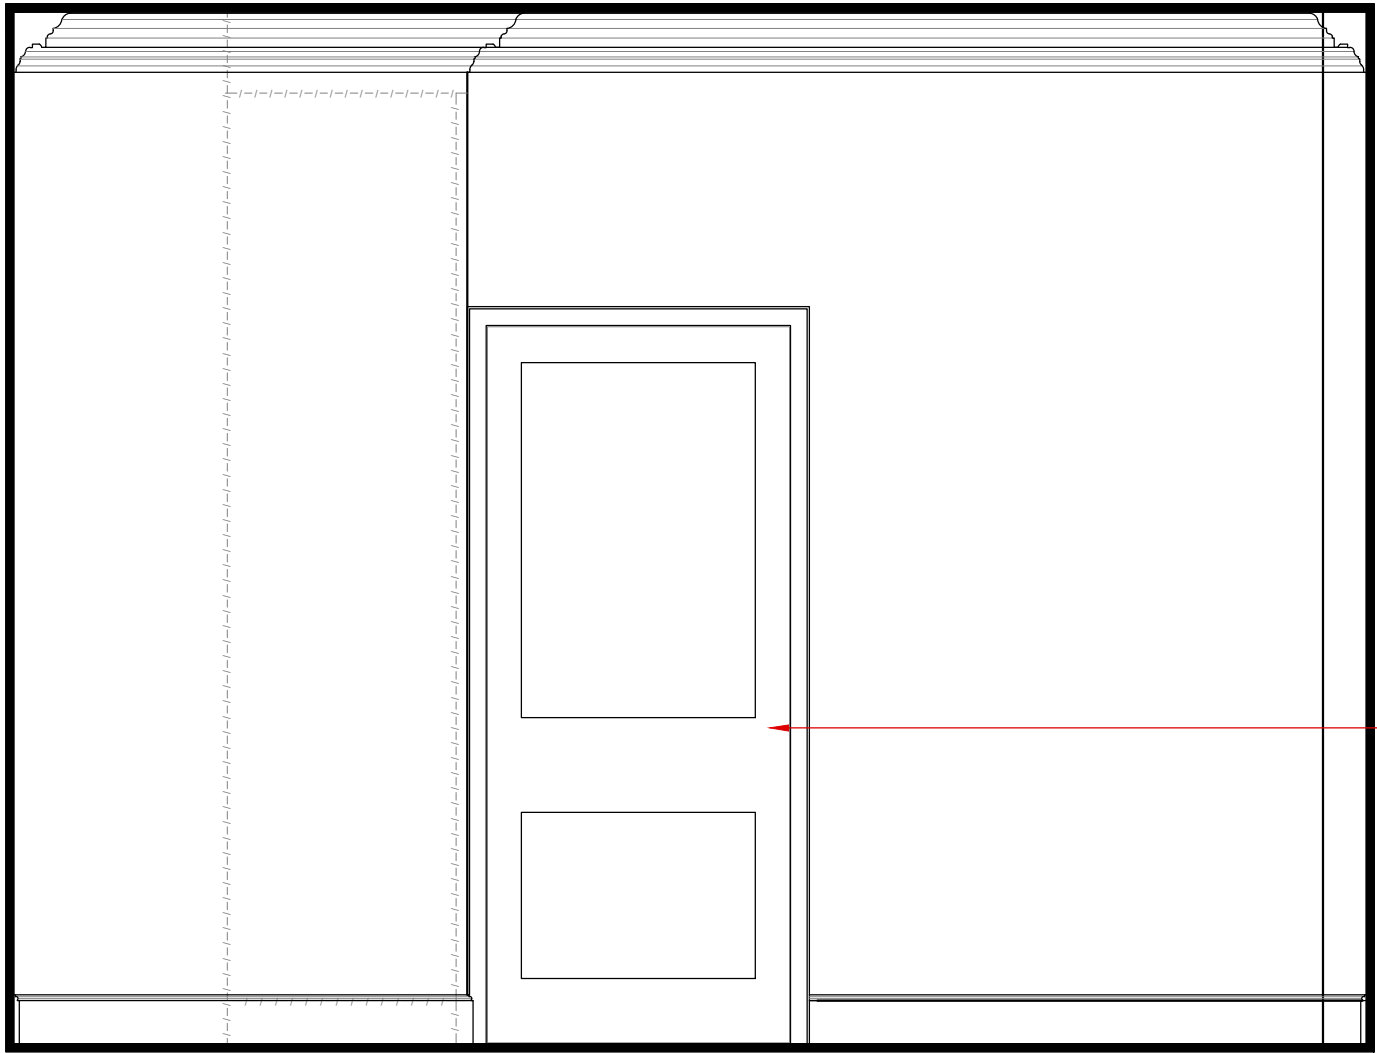

Proposed door to match
D.1.06 to be fixed
closed. Existing
non-original architrave
to be replaced D.1.06.


Rev	Date	Notes
A	23.06.15	Joinery removed.




0 0.5 1m

1435 - P100

Bedroom//Existing//Plan_1:20

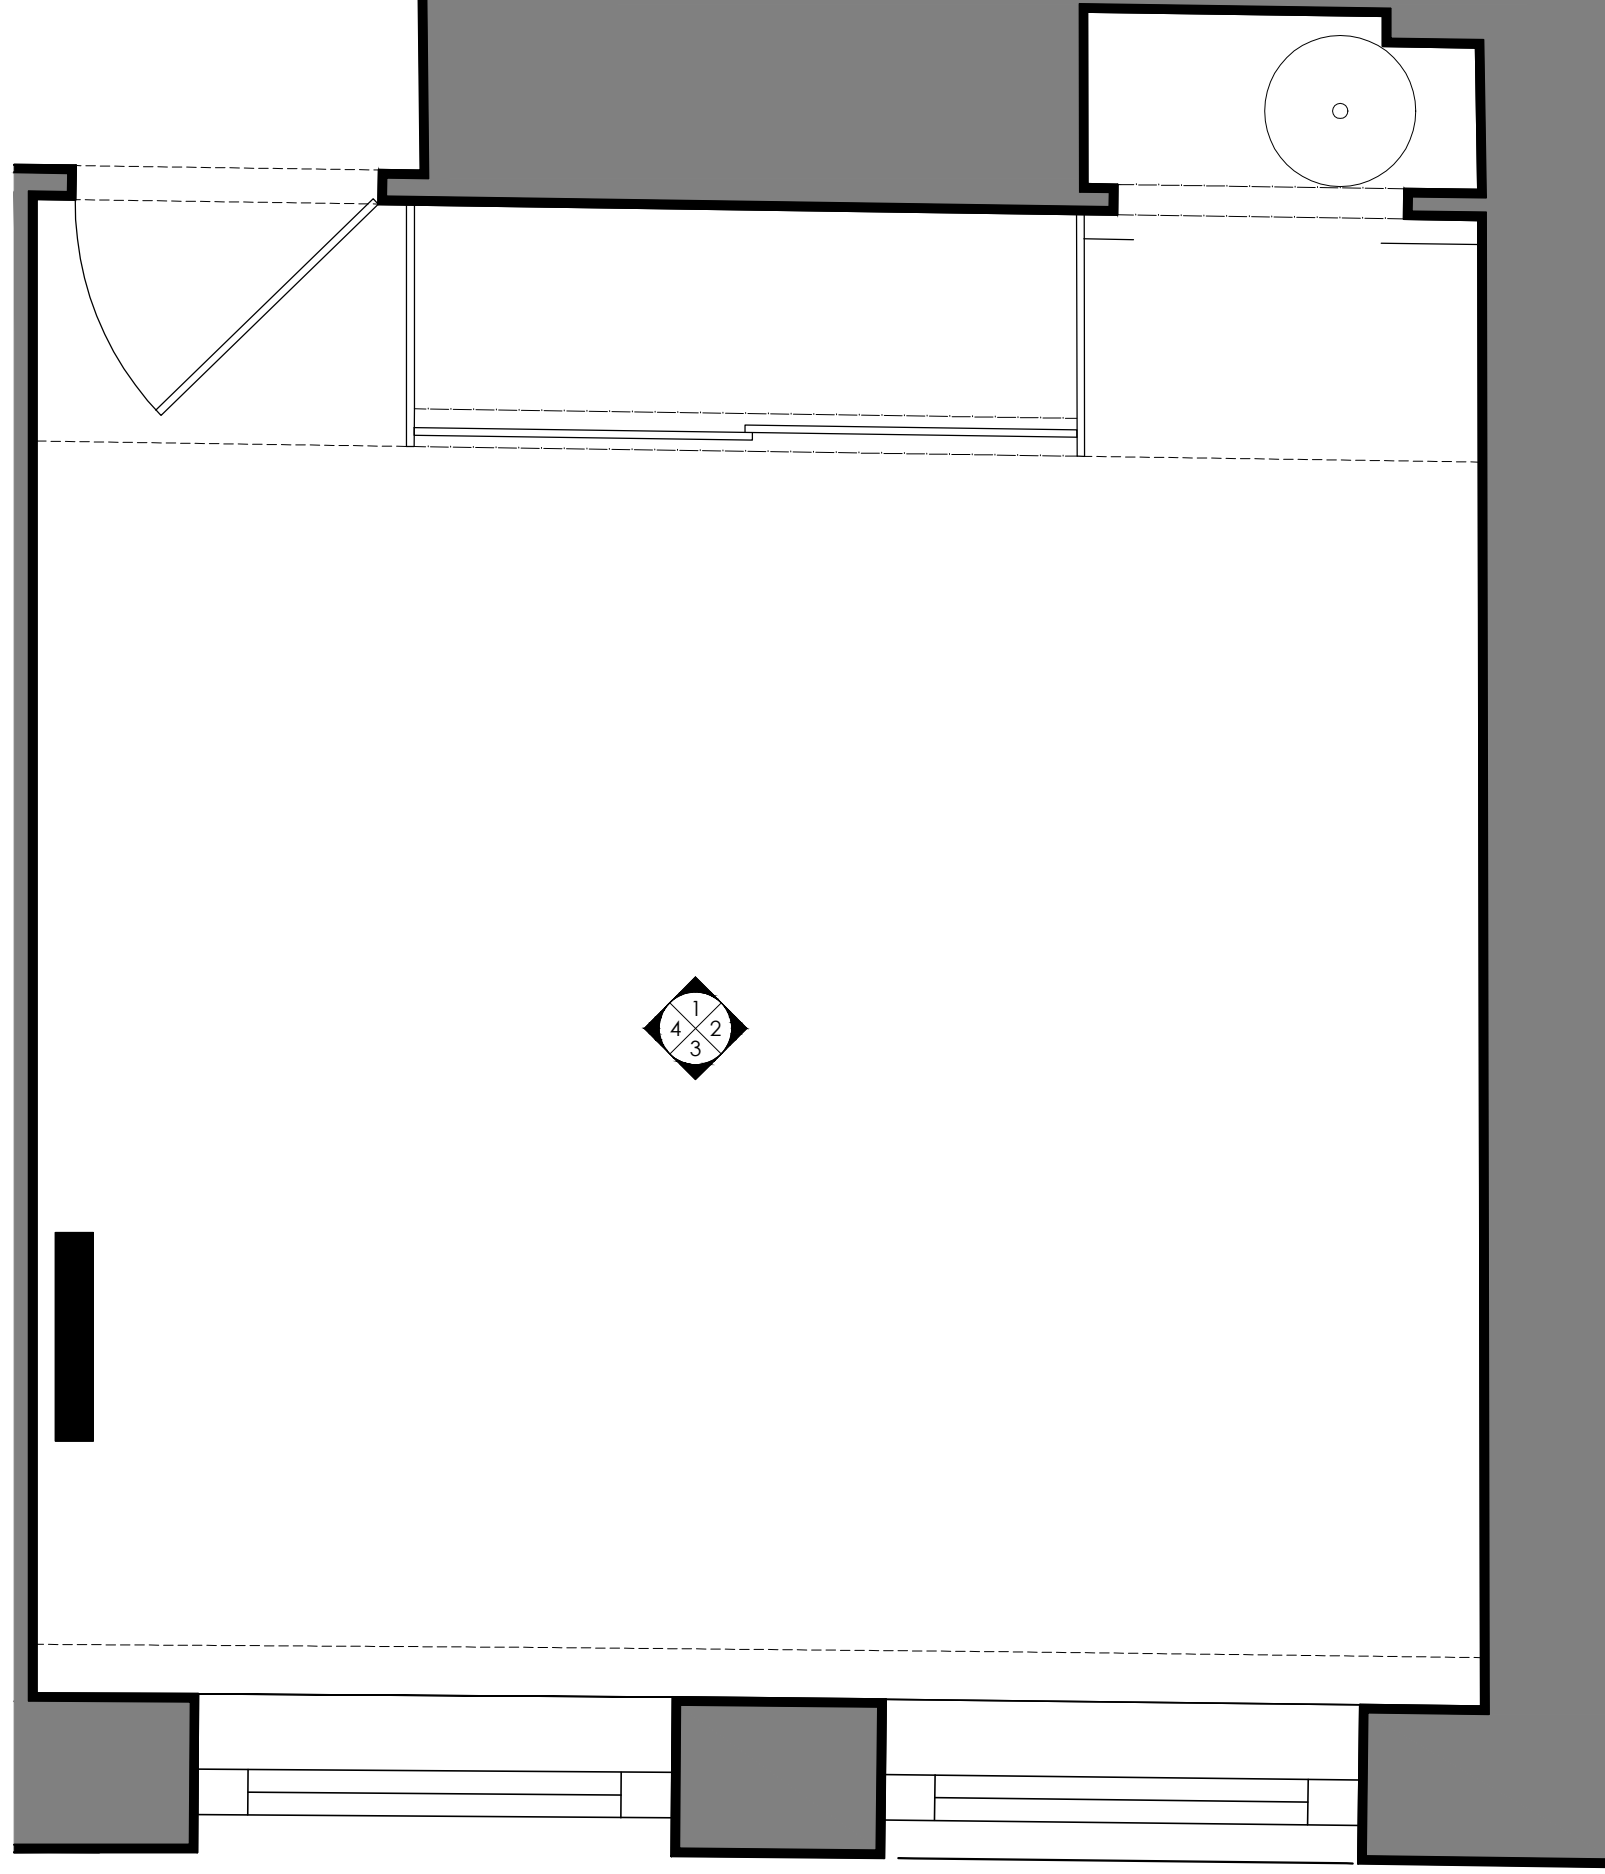

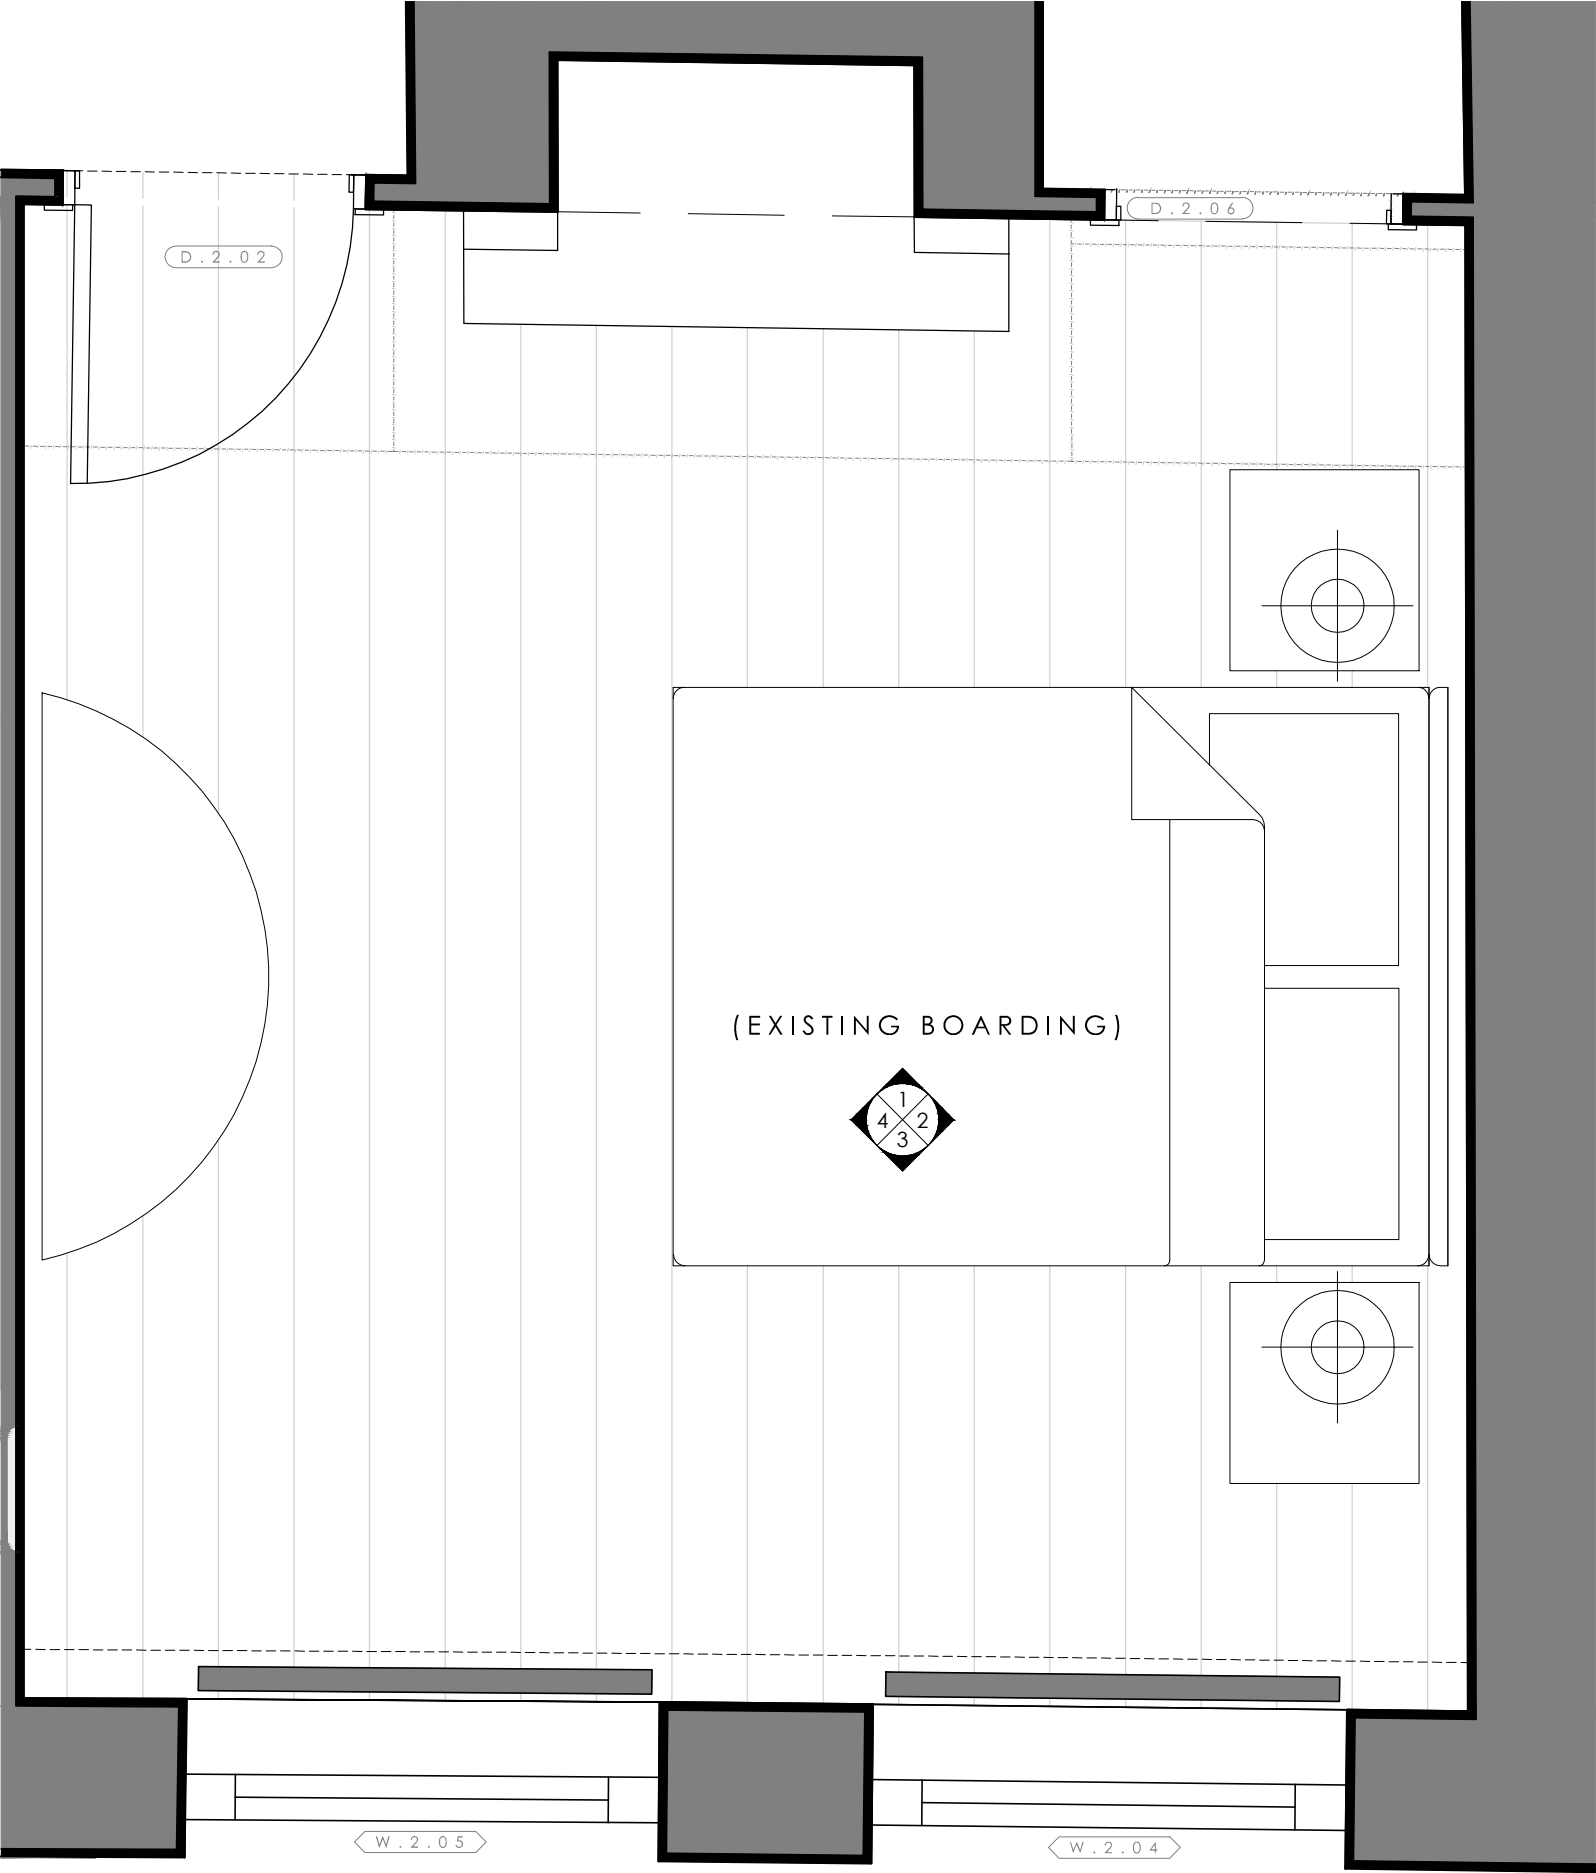


Rev	Date	Notes
A	23.06.15	Radiators added.





Existing door replaced
to match D.1.06.
Architrave to be 75mm.

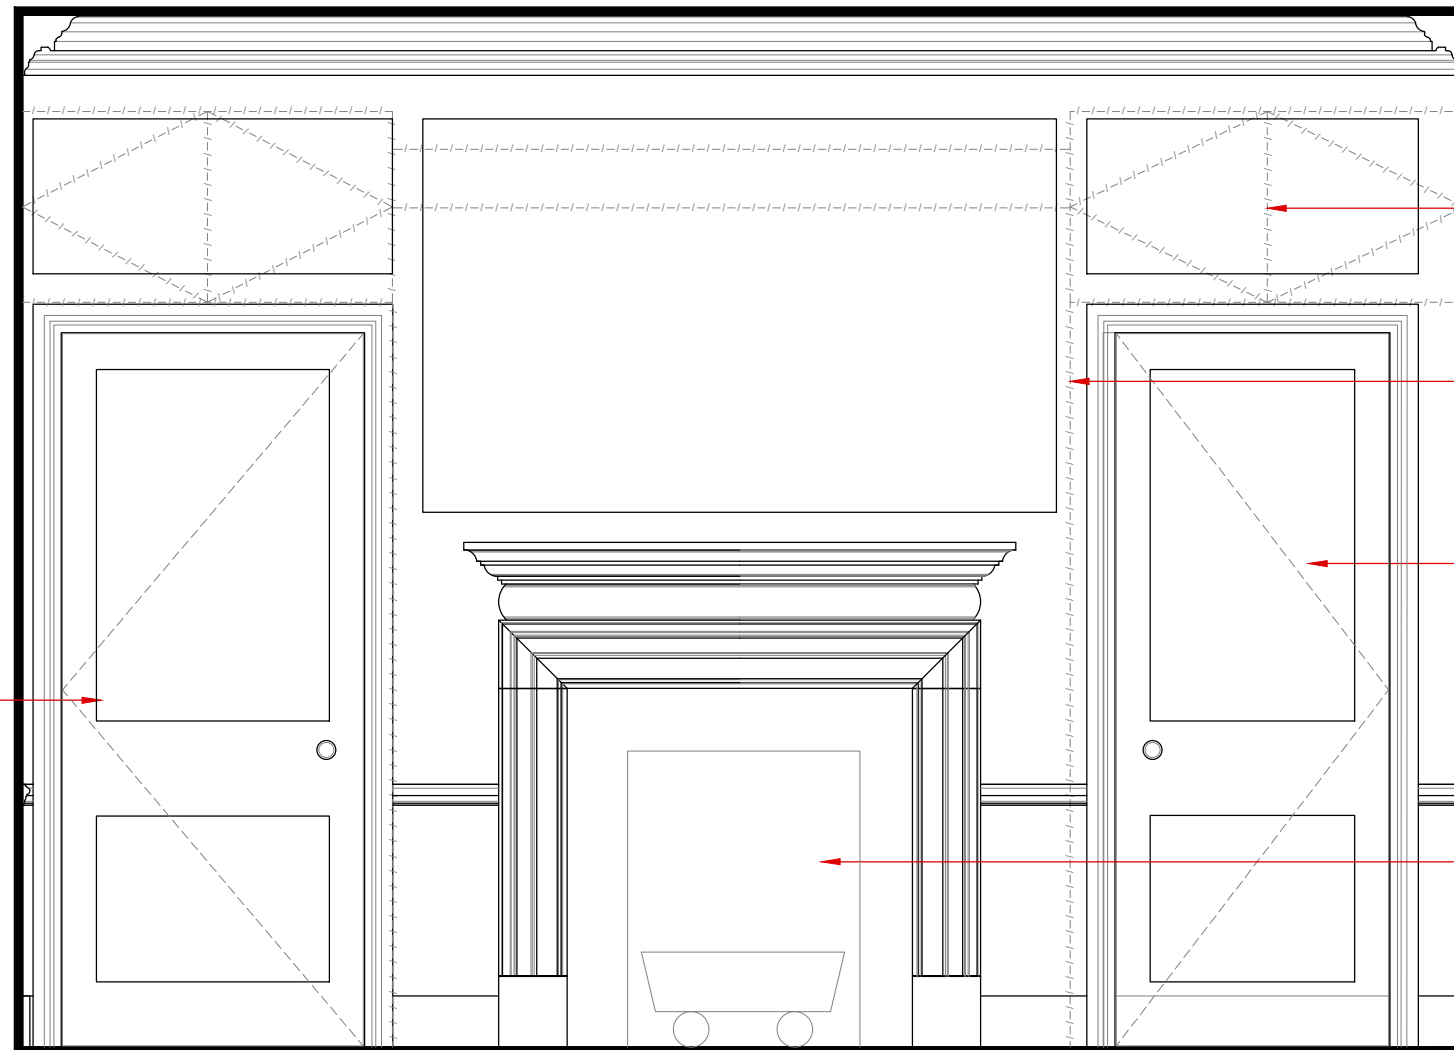

Proposed simple
panelling to match
elevation 3.

Existing fixed cupboards
removed. Wall
reinstated to house
doorway.


Proposed doorway. Door
to match D.1.06.

Existing fireplace
opening reduced. New
surround and hearth
proposed.


0 0.5 1m

1435 - P102

Bedroom//Existing//Elevation 2_1:20

 

Existing fixed cupboards removed. Existing cornice reinstated to wall.

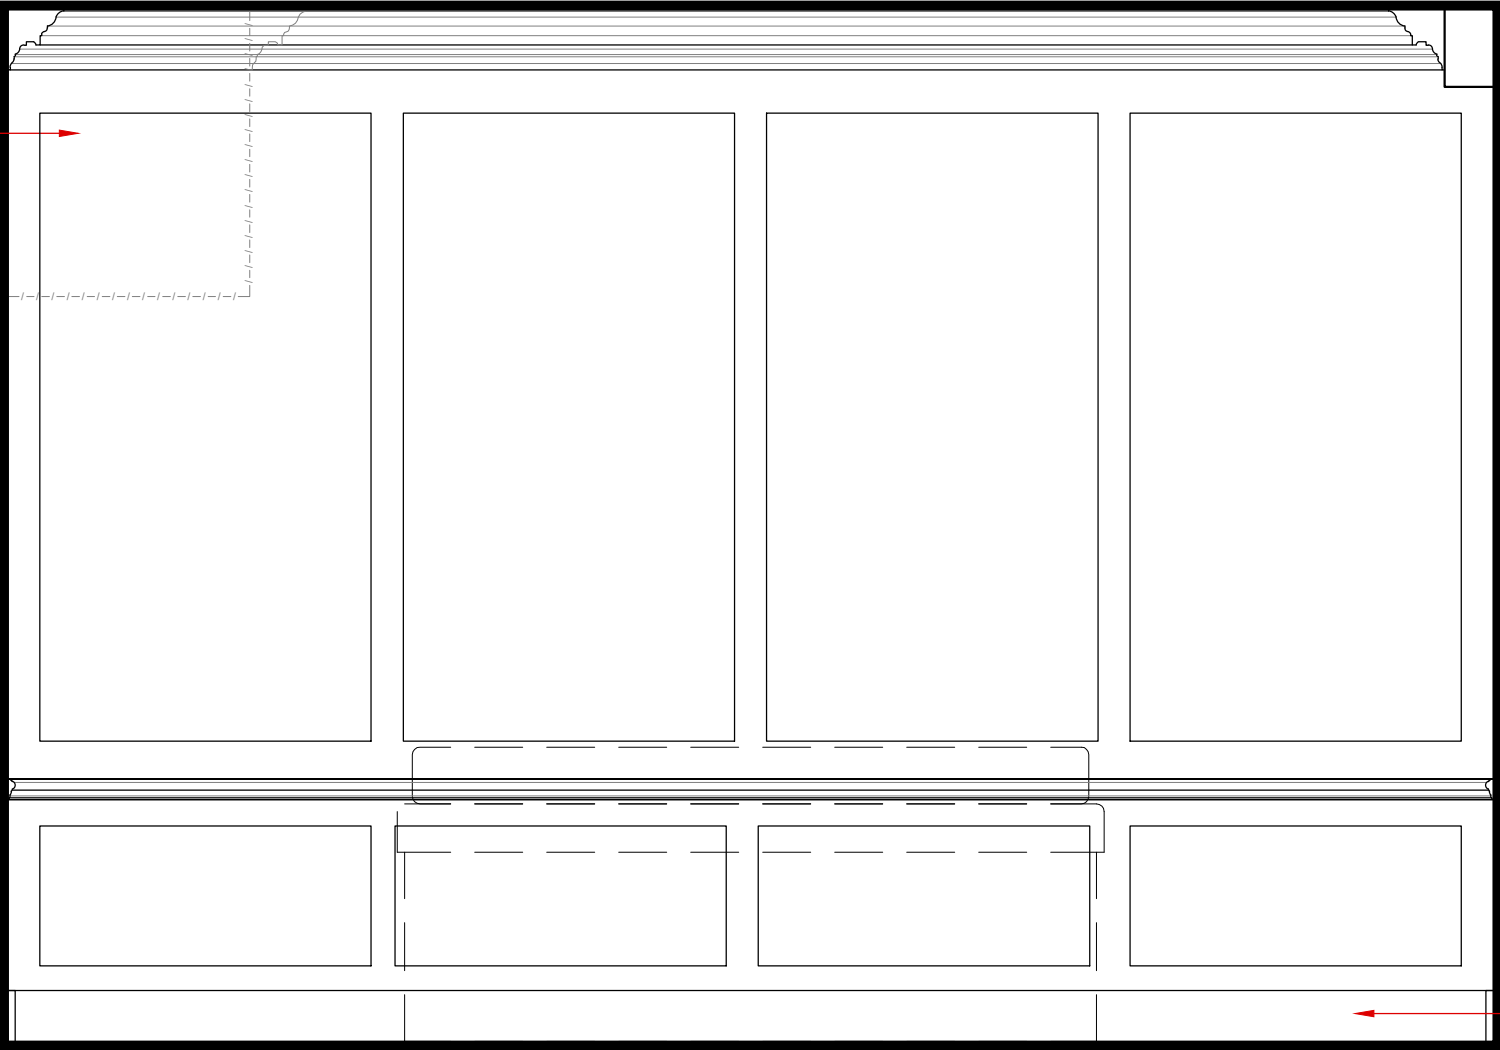


Existing skirting to remain as existing.

0 0.5 1m

1435 - P103

Bedroom//Existing//Elevation 3_1:20

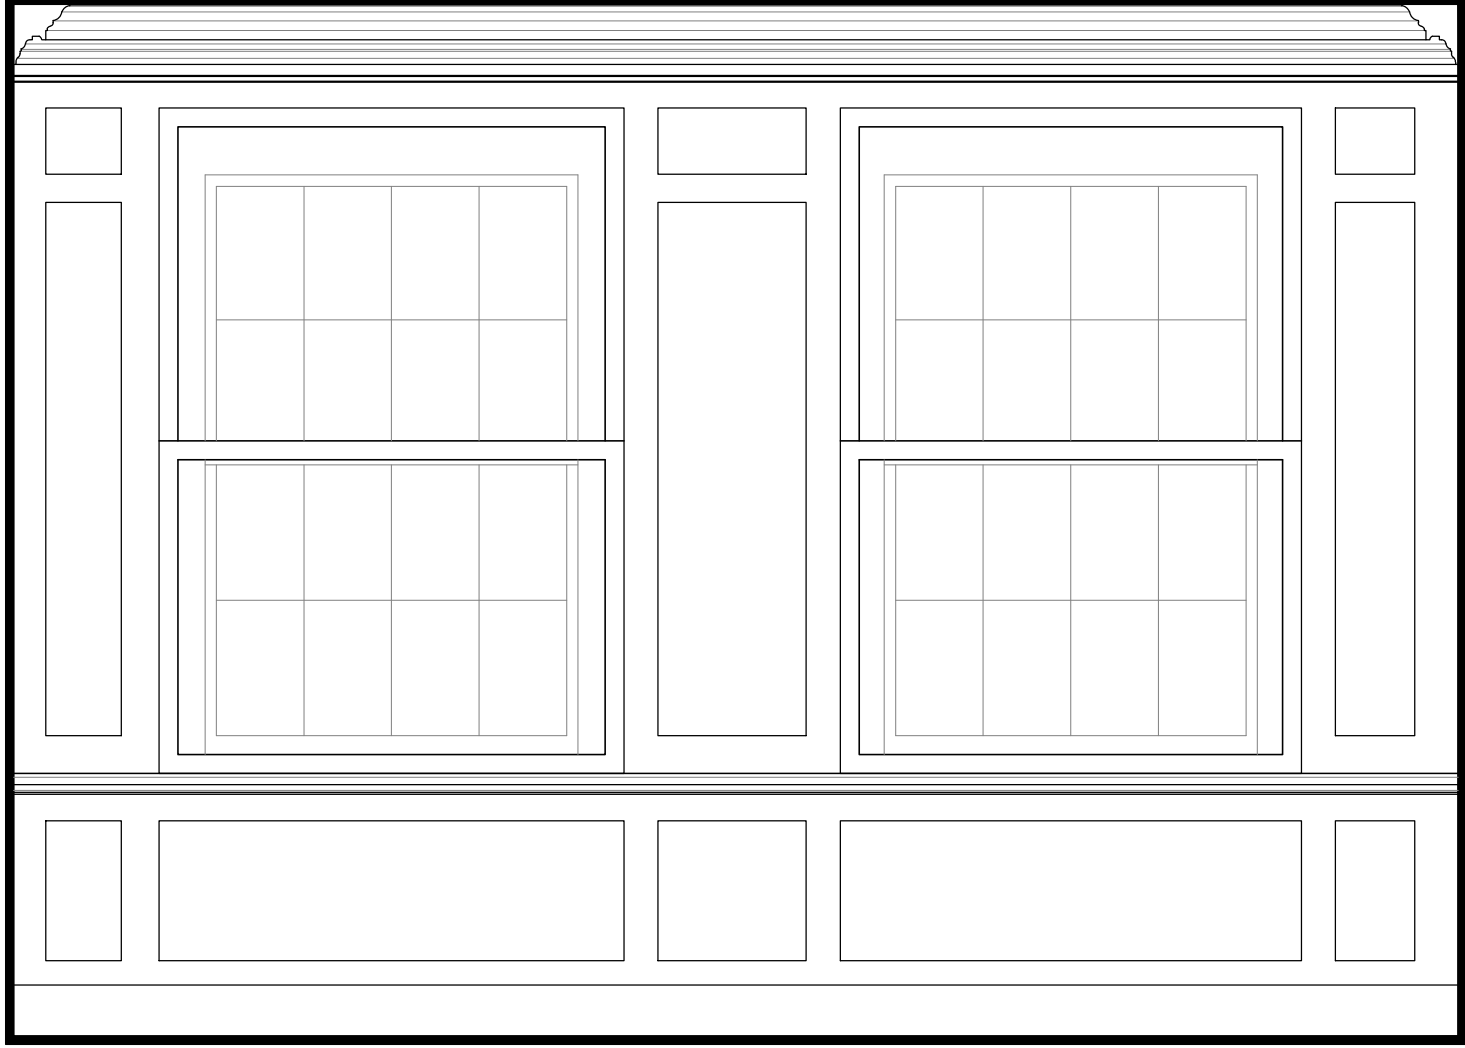

Cornice to remain as existing.

Existing secondary glazing removed and replaced with new.




Rev	Date	Notes
A	23.06.15	Radiators added.




0 0.5 1m

1435 - P104

Bedroom//Existing//Elevation 4_1:20

 

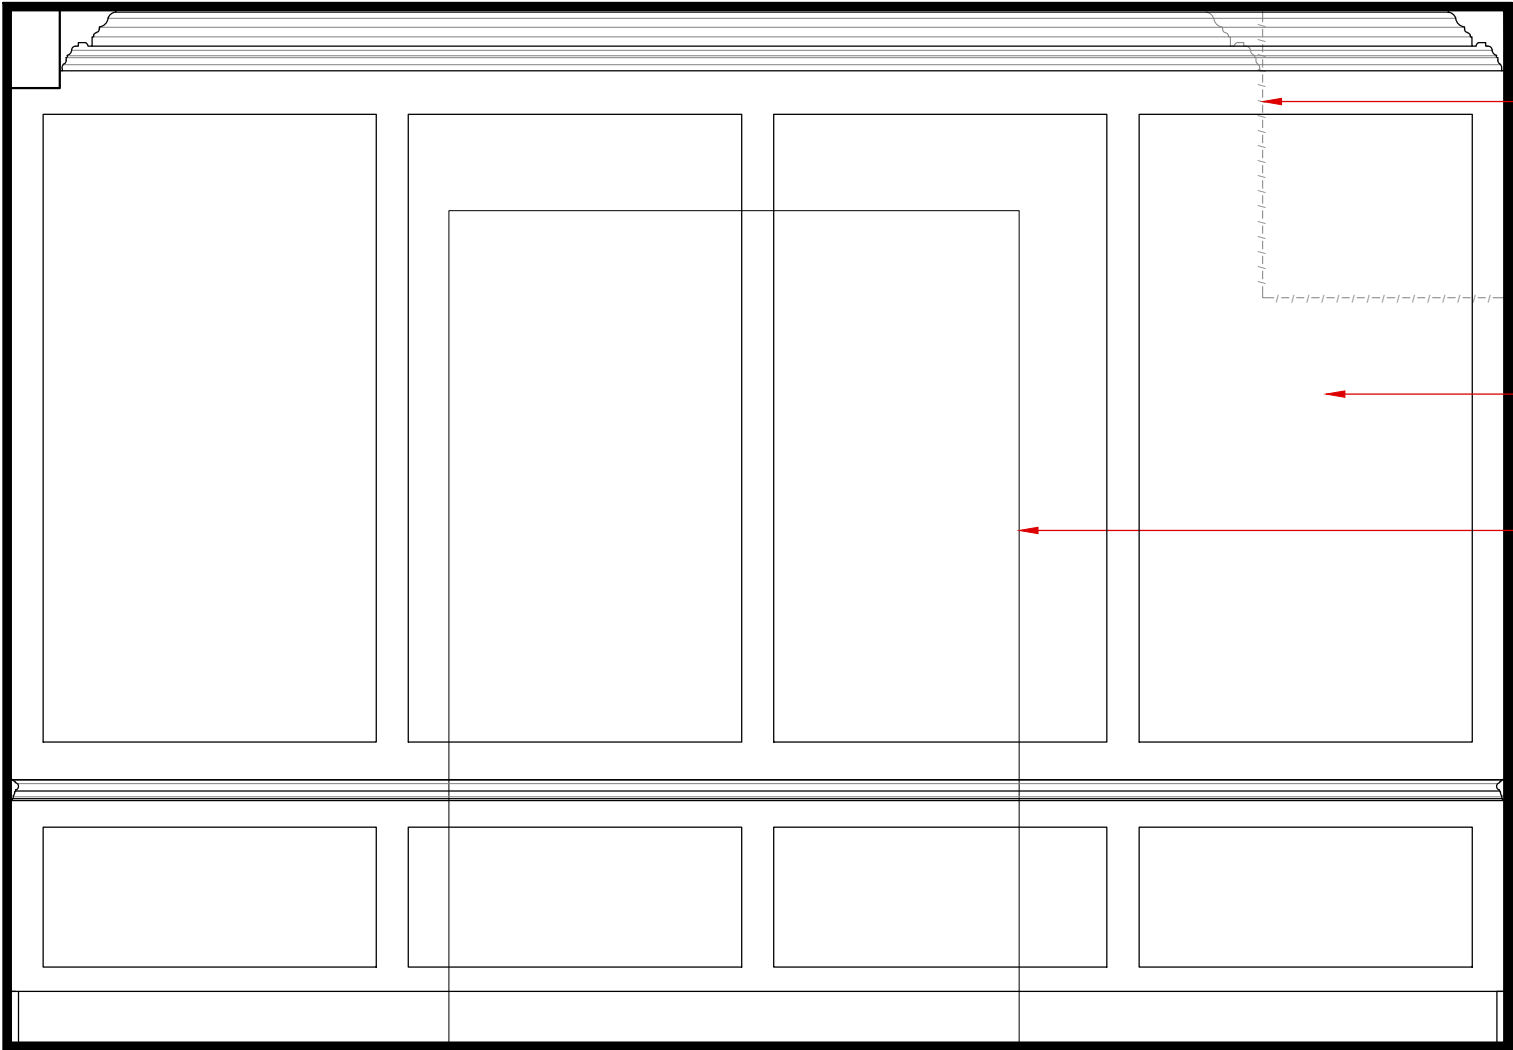

Existing fixed cupboards removed. Existing cornice reinstated to wall.

Proposed simple panelling to match elevation 3.

Proposed freestanding unit.

Rev	Date	Notes
A	23.06.15	Door removed between Bedroom and Dressing Room

0 0.5 1m


1435 - P304a


Bedroom//Proposed//Elevation 4_1:20

0 0.5 1m

1435 - P105

Bedroom//Existing//Plan_1:20

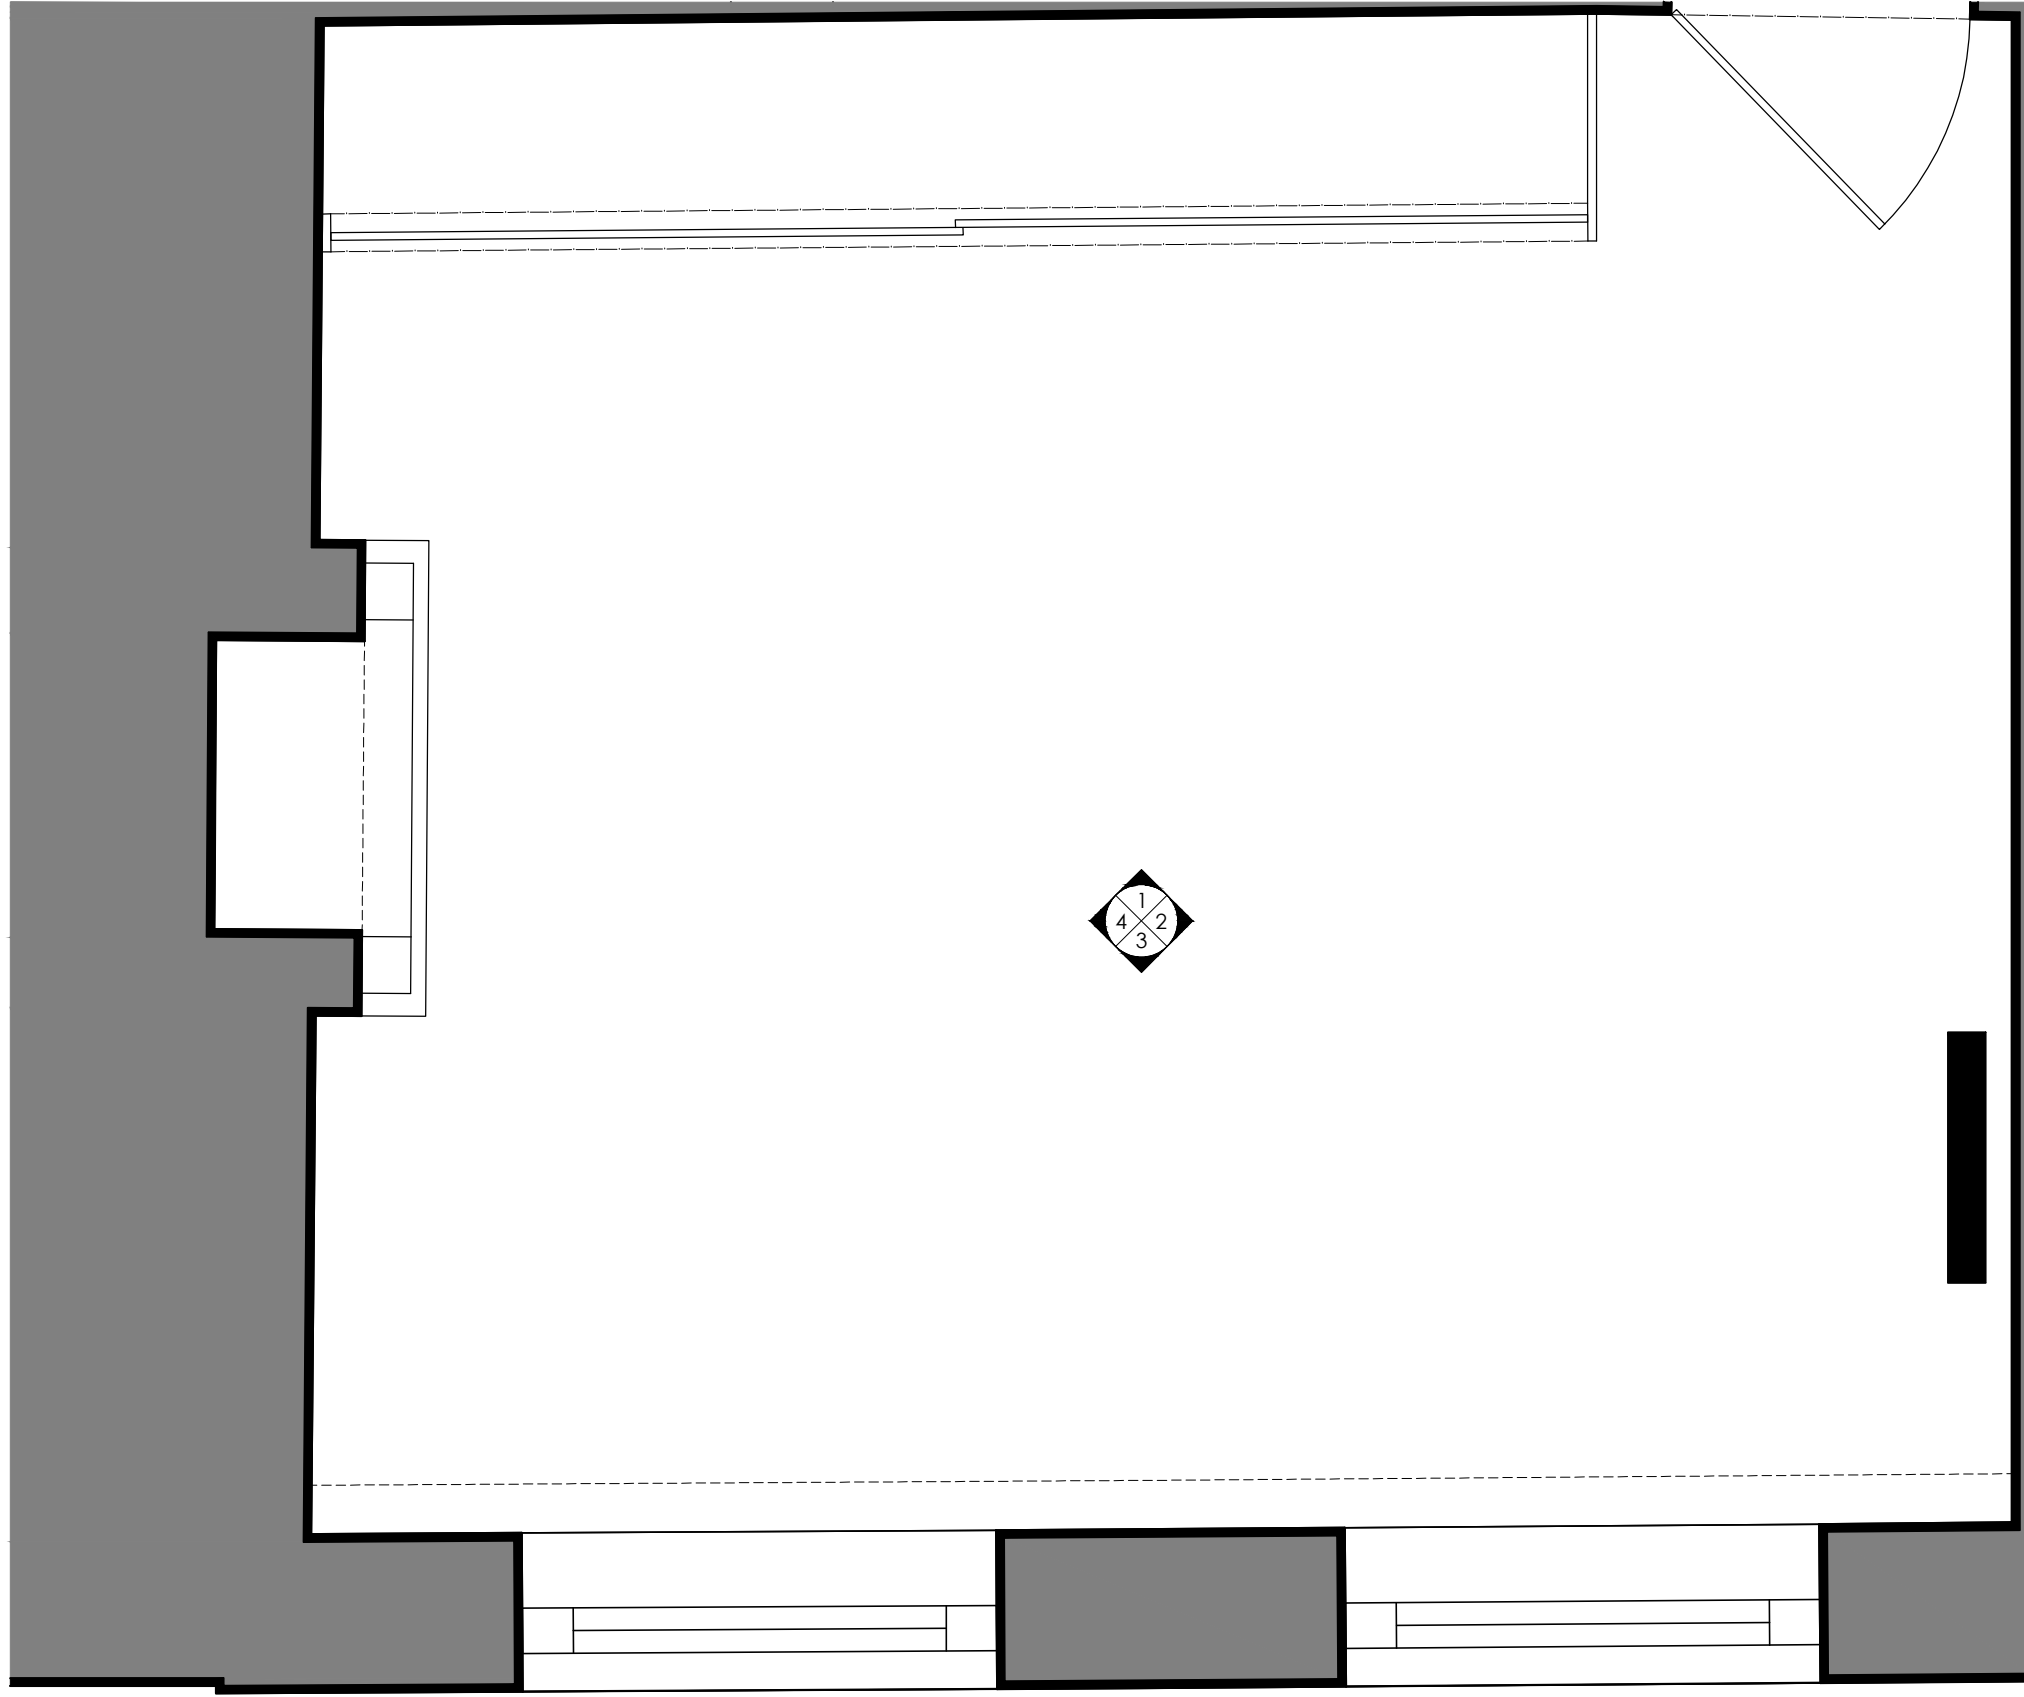

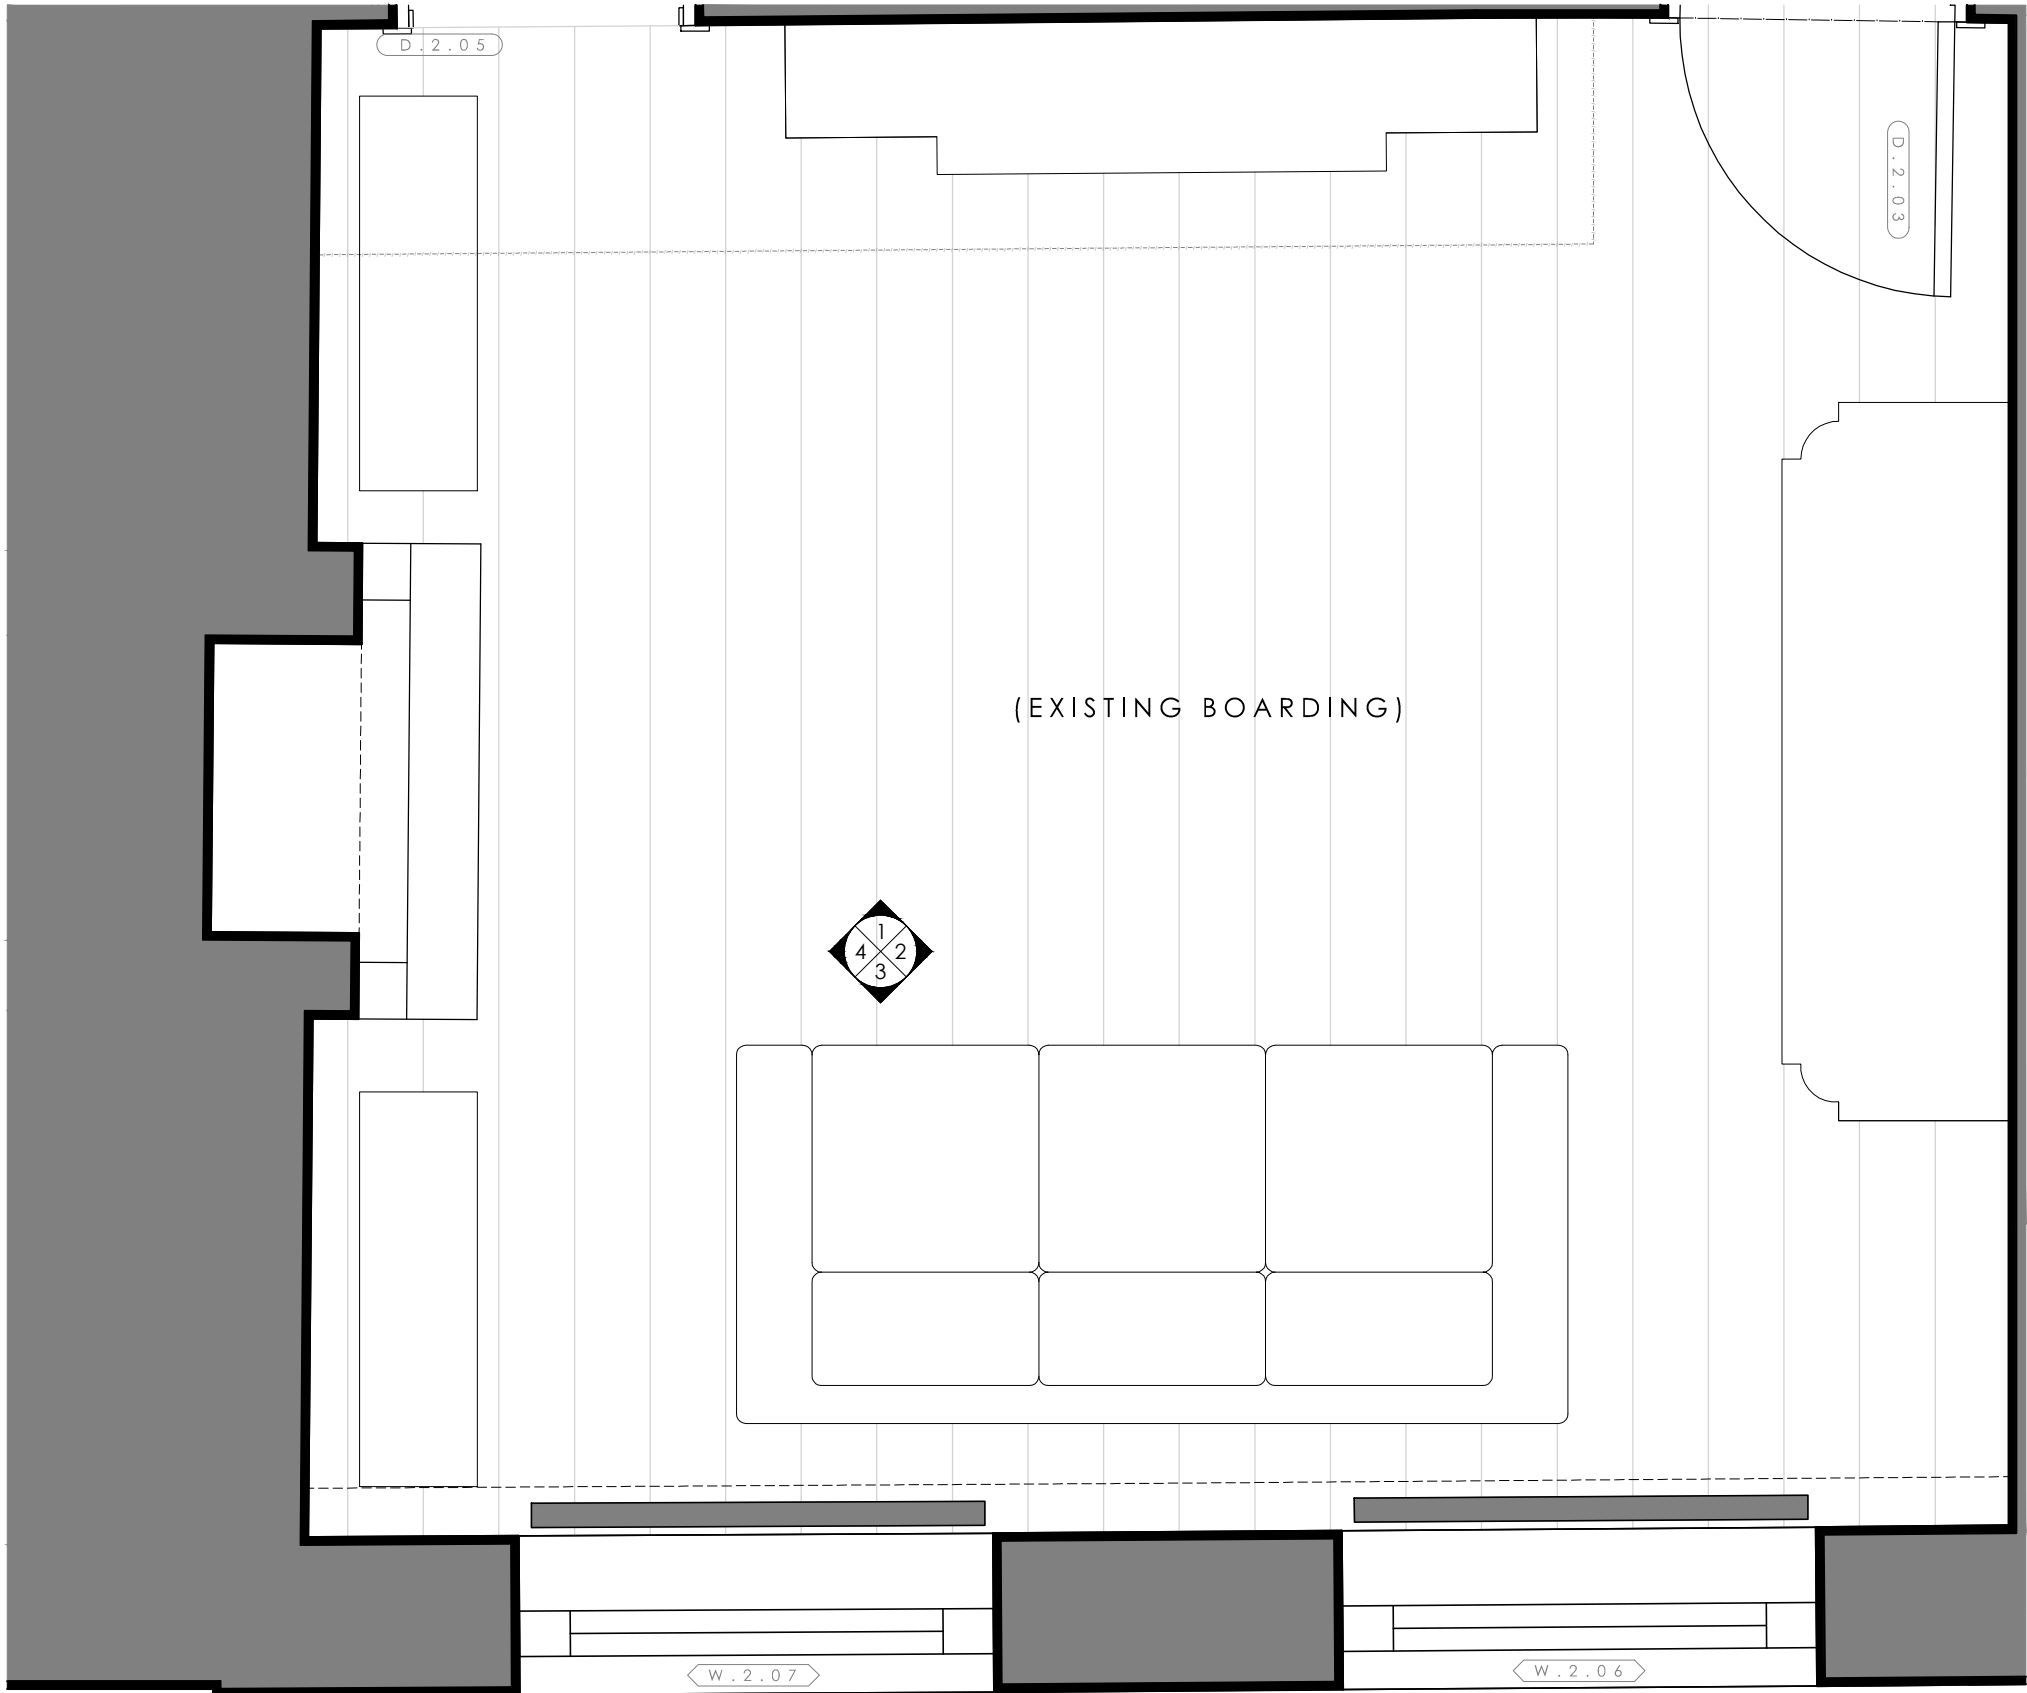


Rev	Date	Notes
A	23.06.15	Radiators added.

0 0.5 1m

1435 - P305a

Dressing Room//Proposed//Plan_1:20




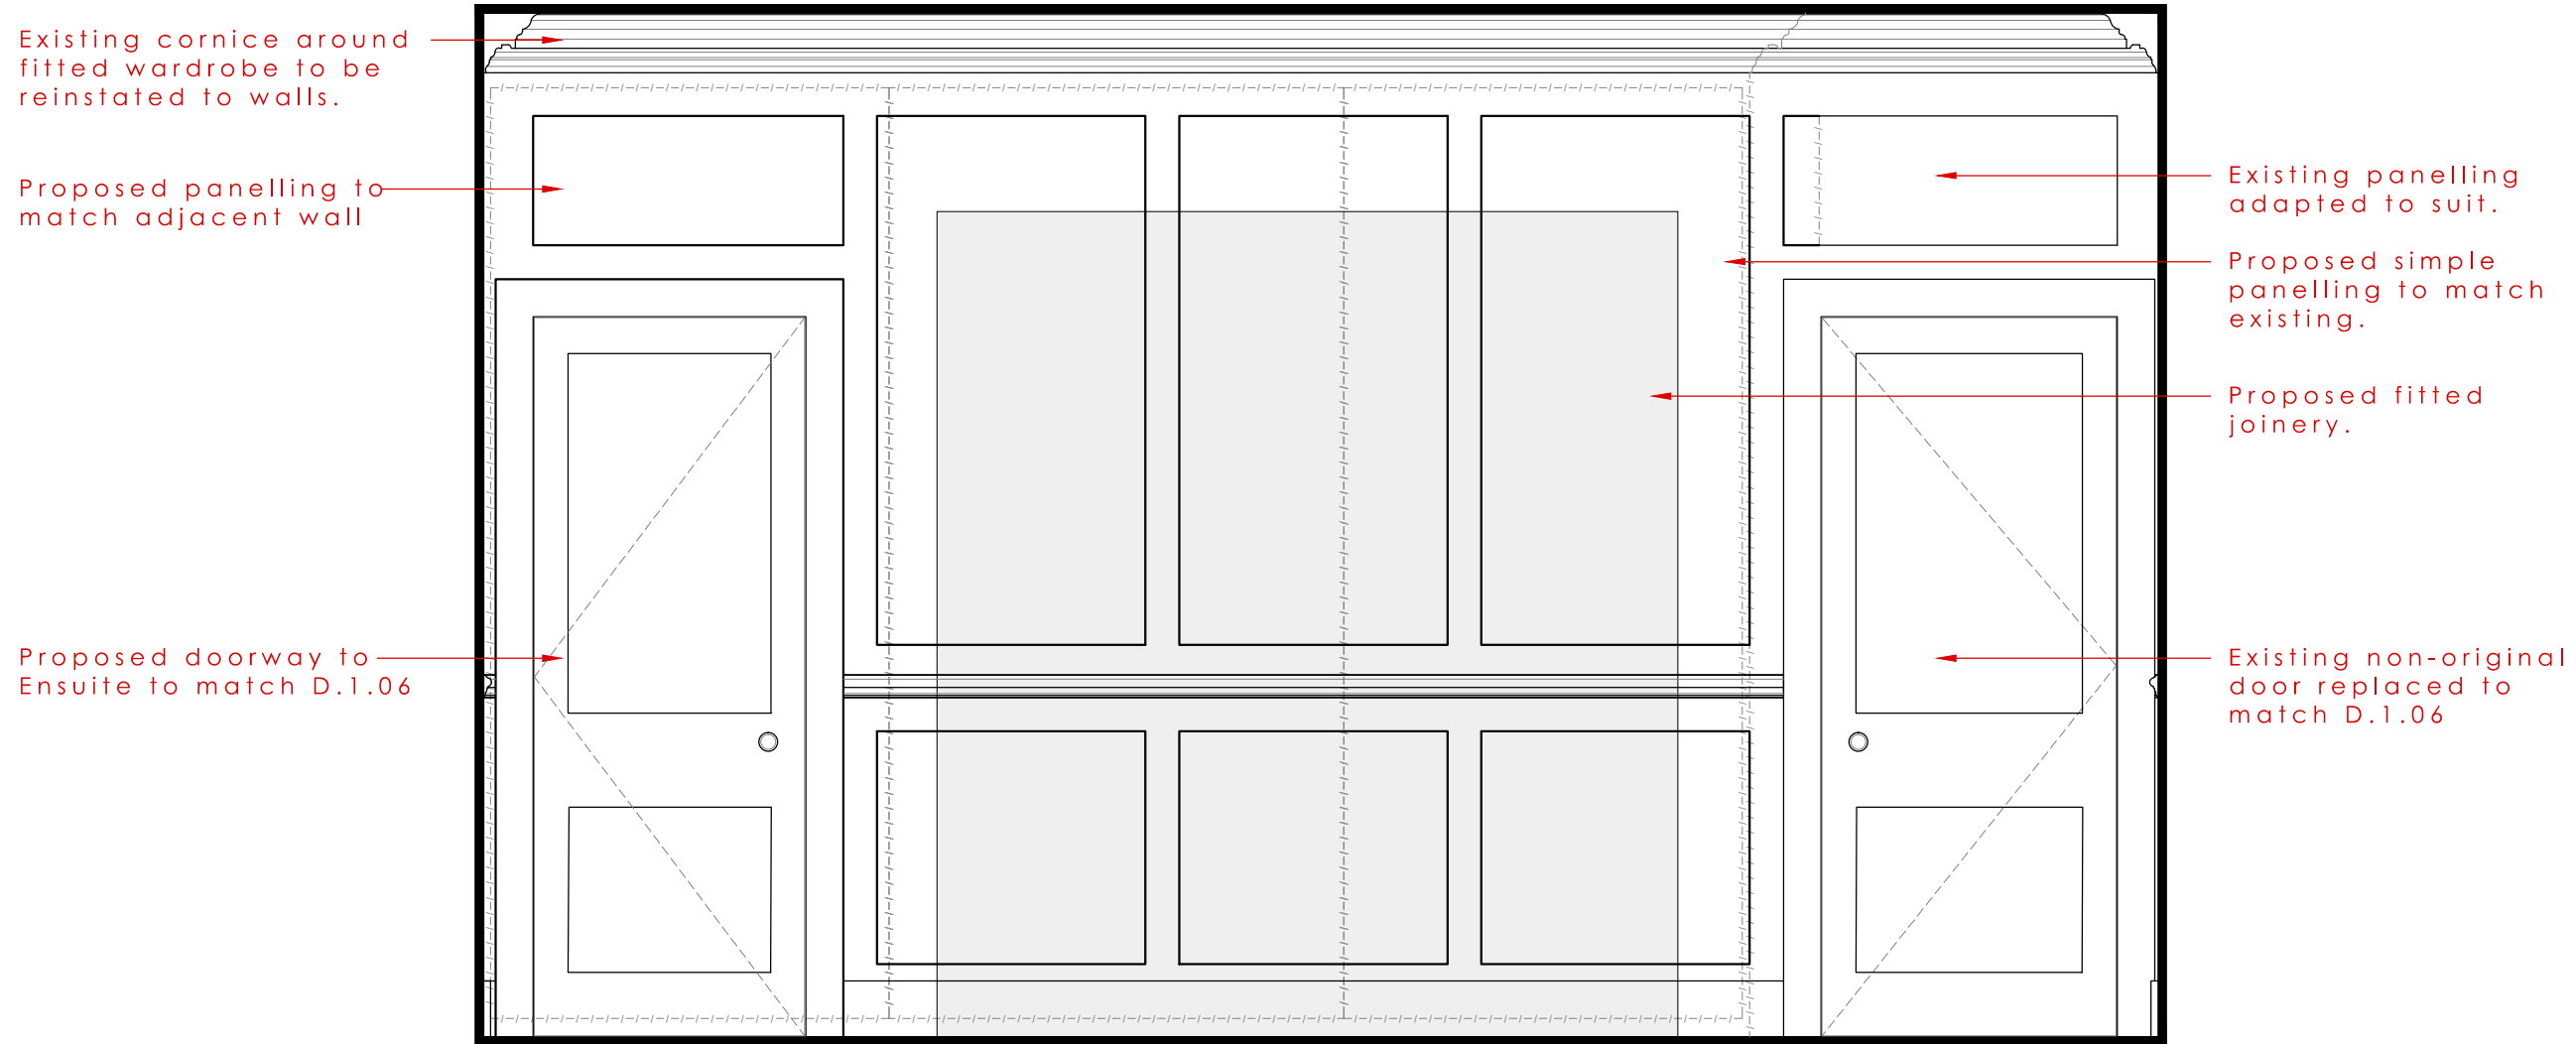


0 0.5 1m

1435 - P107

Dressing Room//Existing//Elevation 2_1:20

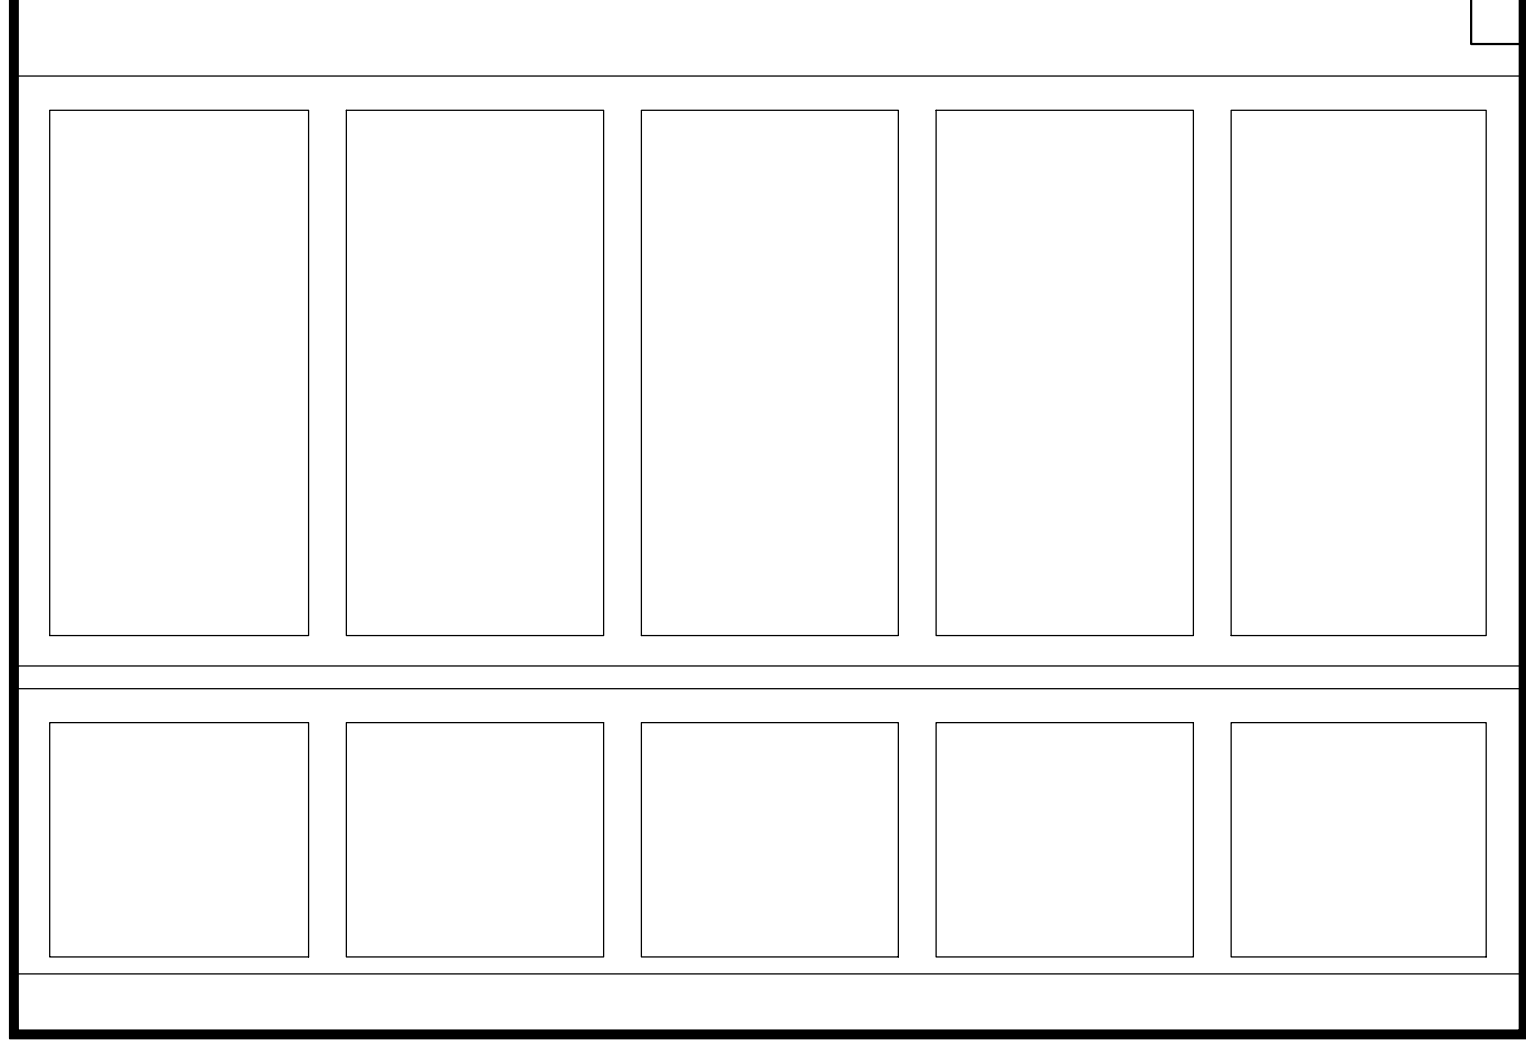

Proposed client supplied unit.

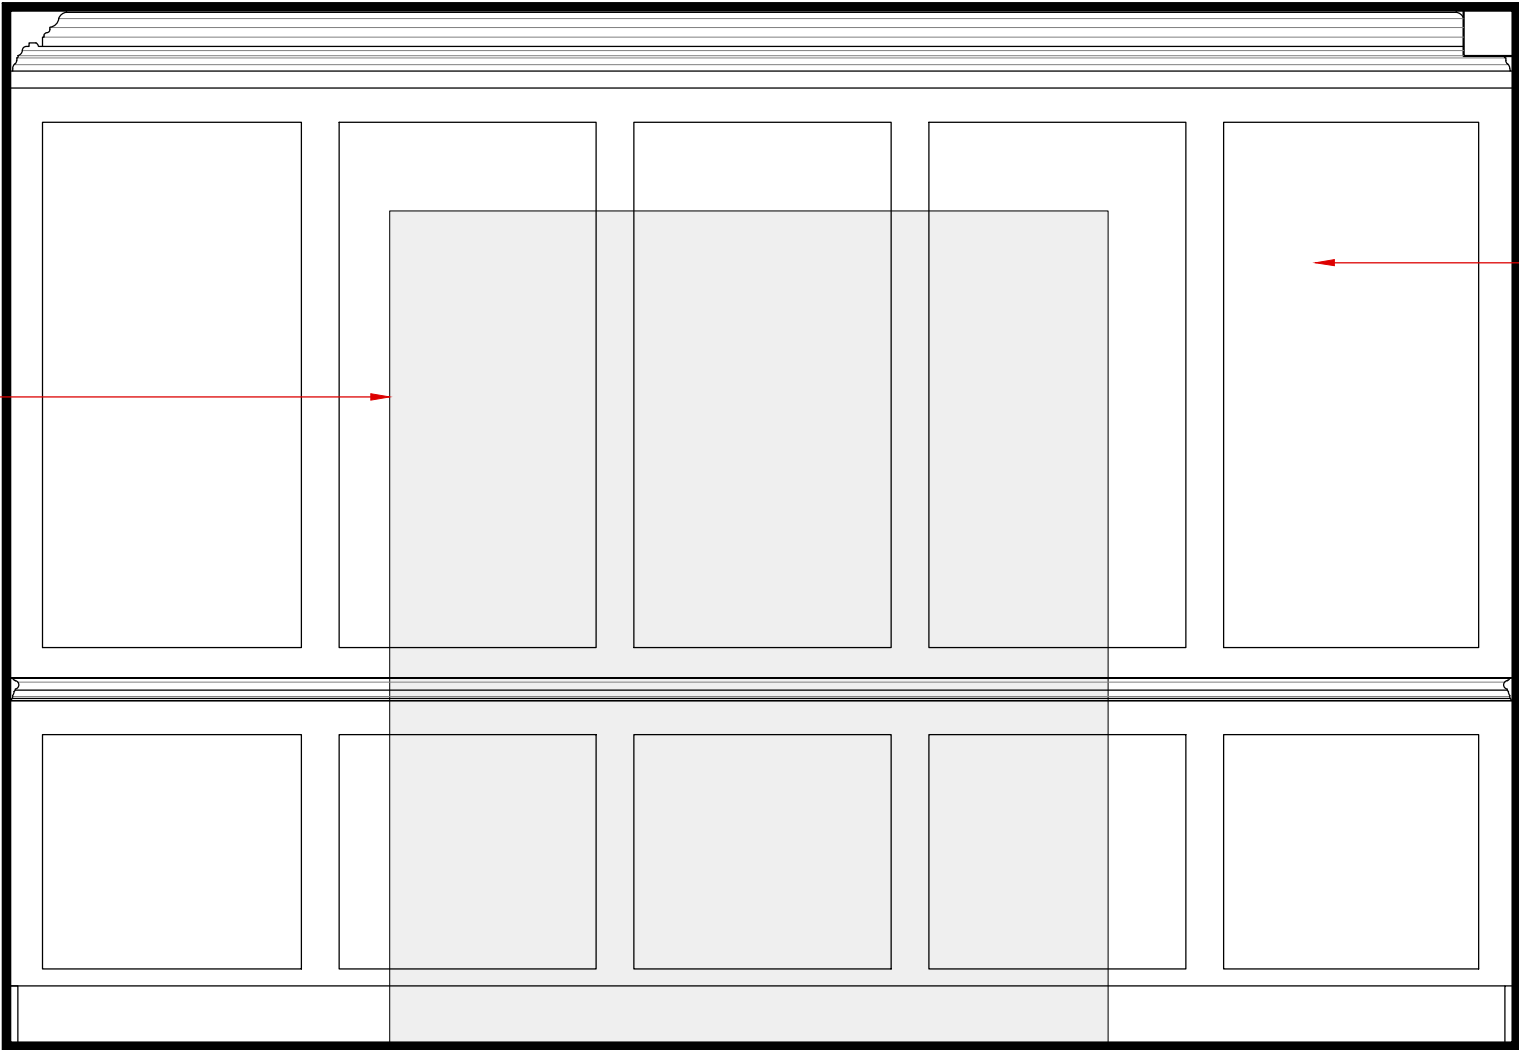

Existing panelling to be retained.


Rev	Date	Notes
A	23.06.15	Door between bedroom and dressing removed.

0 0.5 1m

0 0.5 1m

1435 - P108

Dressing Room//Existing//Elevation 3_1:20

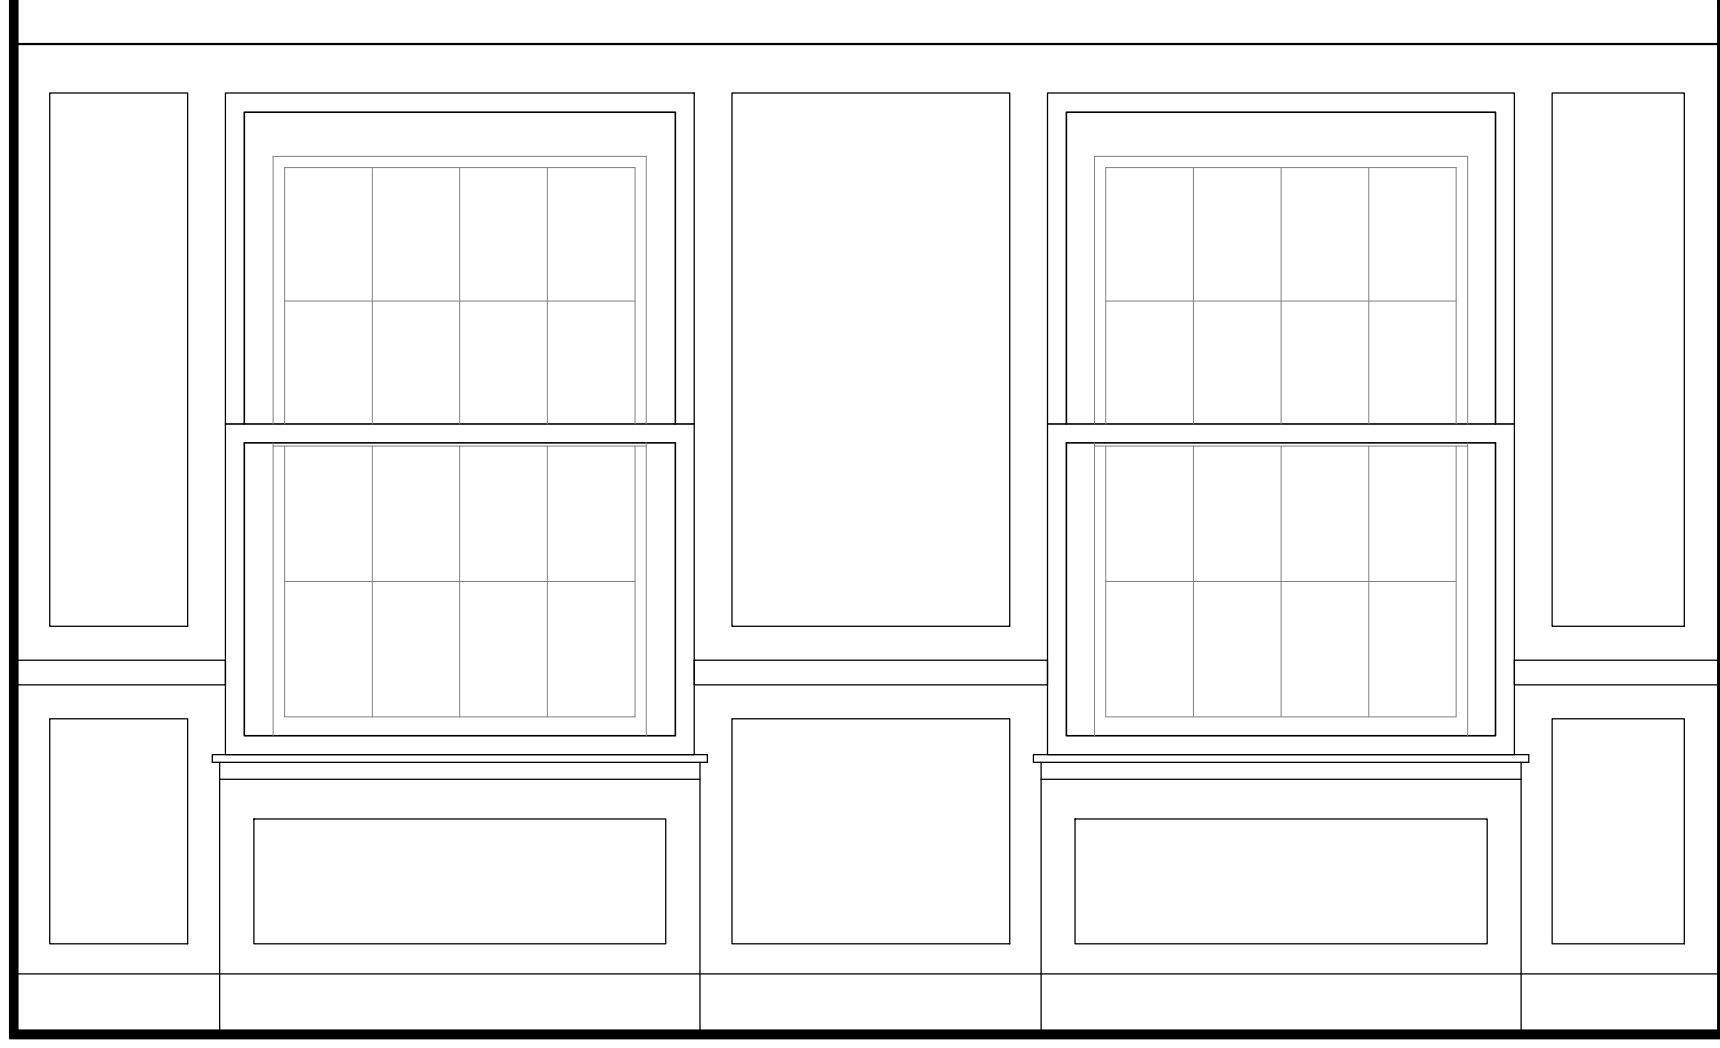

Existing secondary
glazing removed and
replaced with new.

Proposed free standing
unit



Rev	Date	Notes
A	23.06.15	Radiators added.

0 0.5 1m


1435 - P308a


Dressing Room//Proposed//Elevation 3_1:20


0 0.5 1m


1435 - P109

Dressing Room//Existing//Elevation 4_1:20

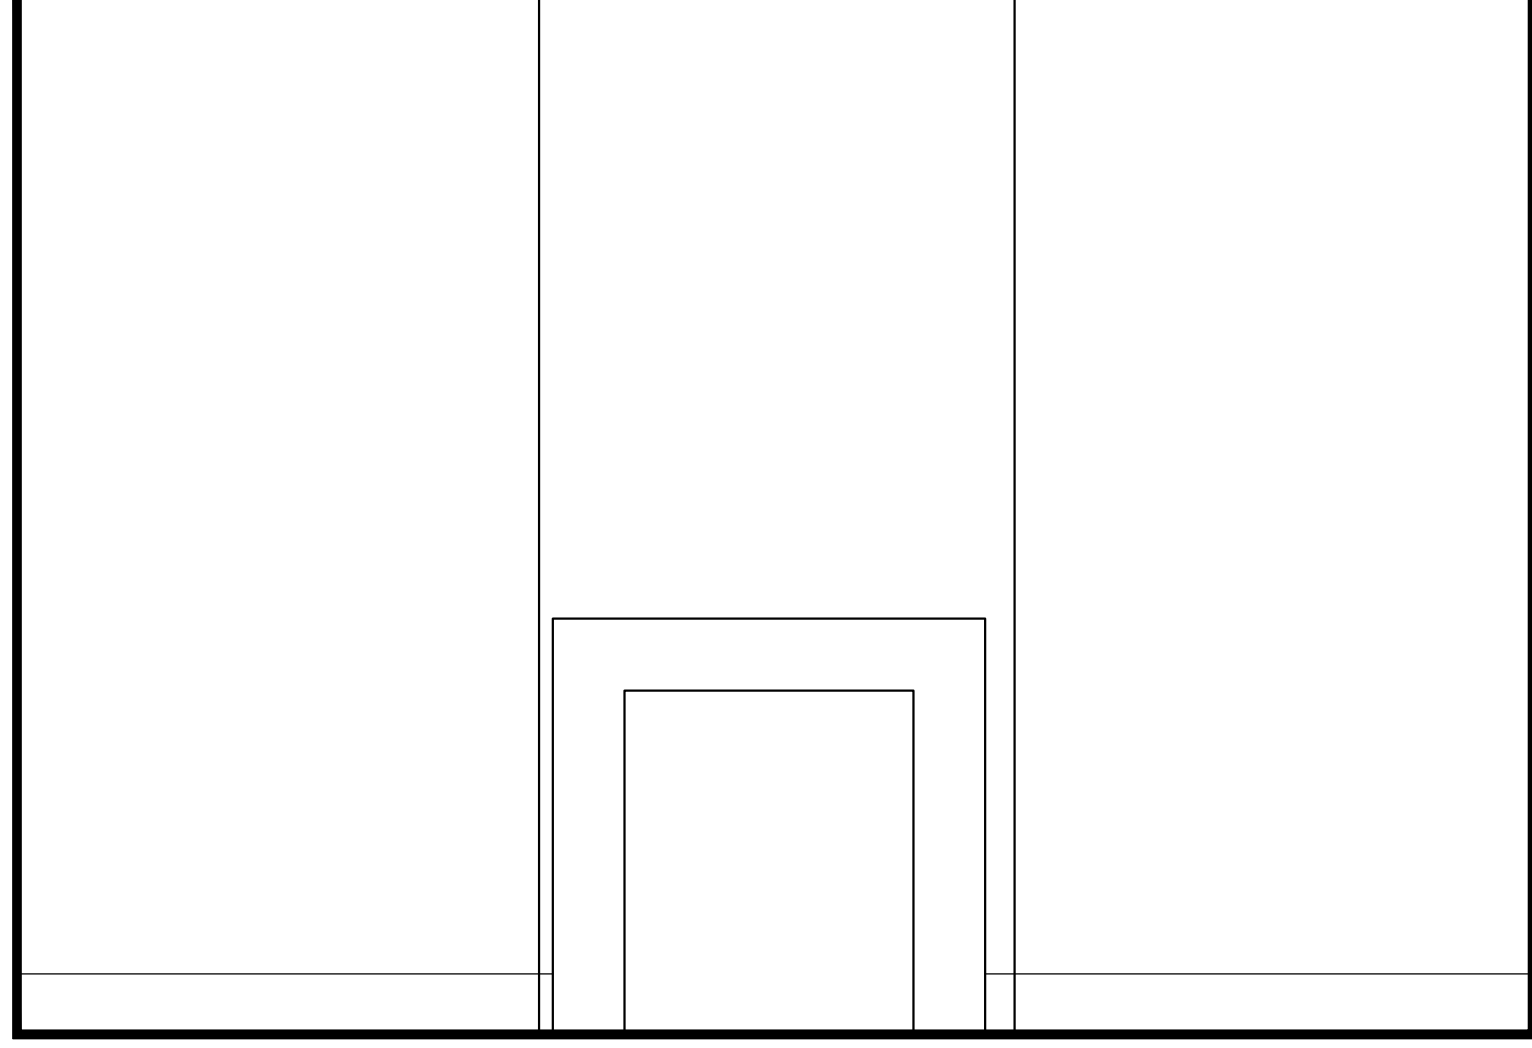

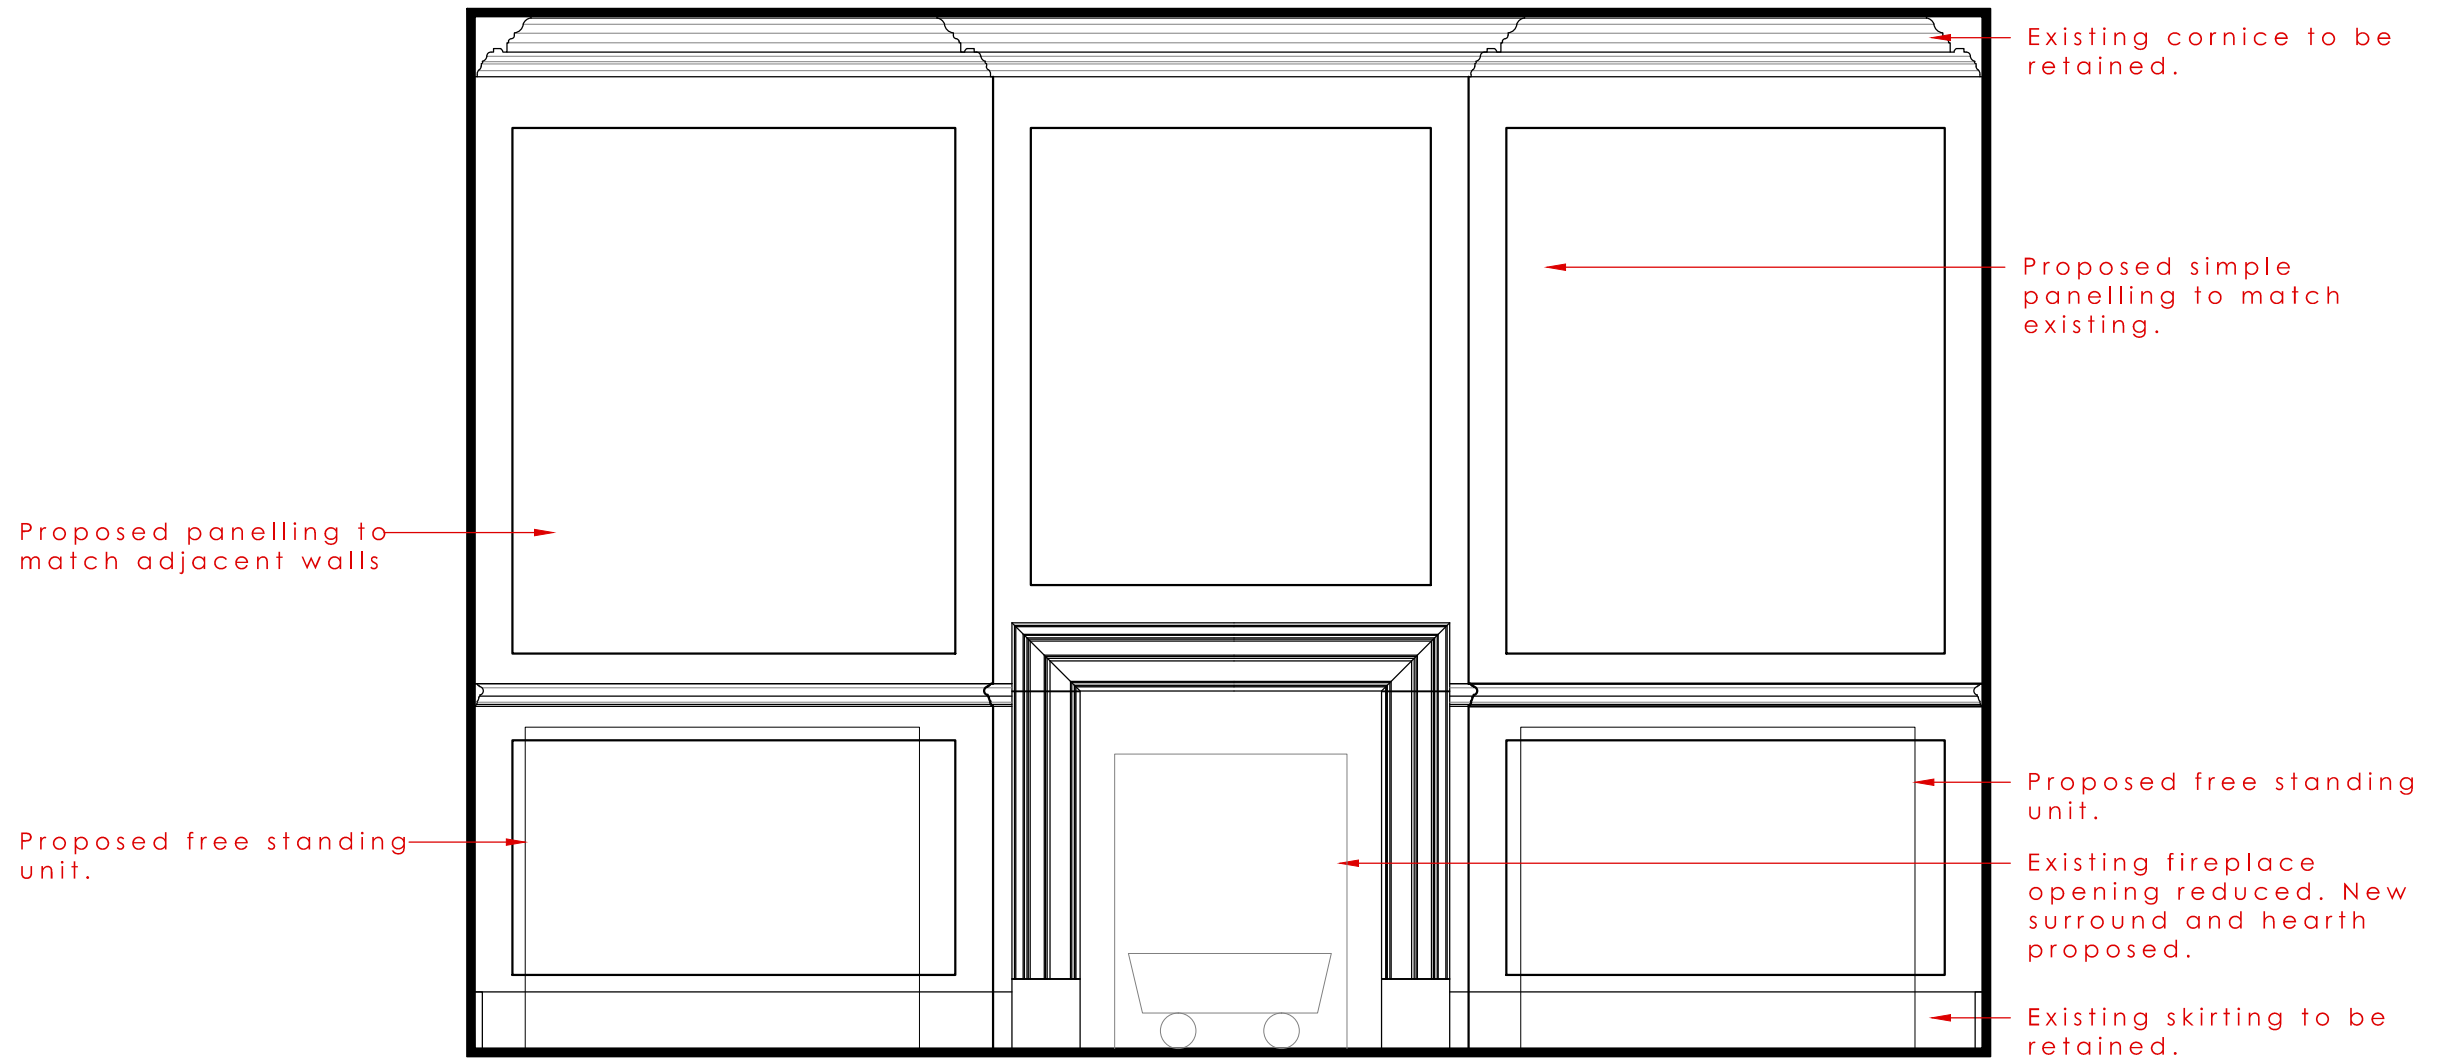

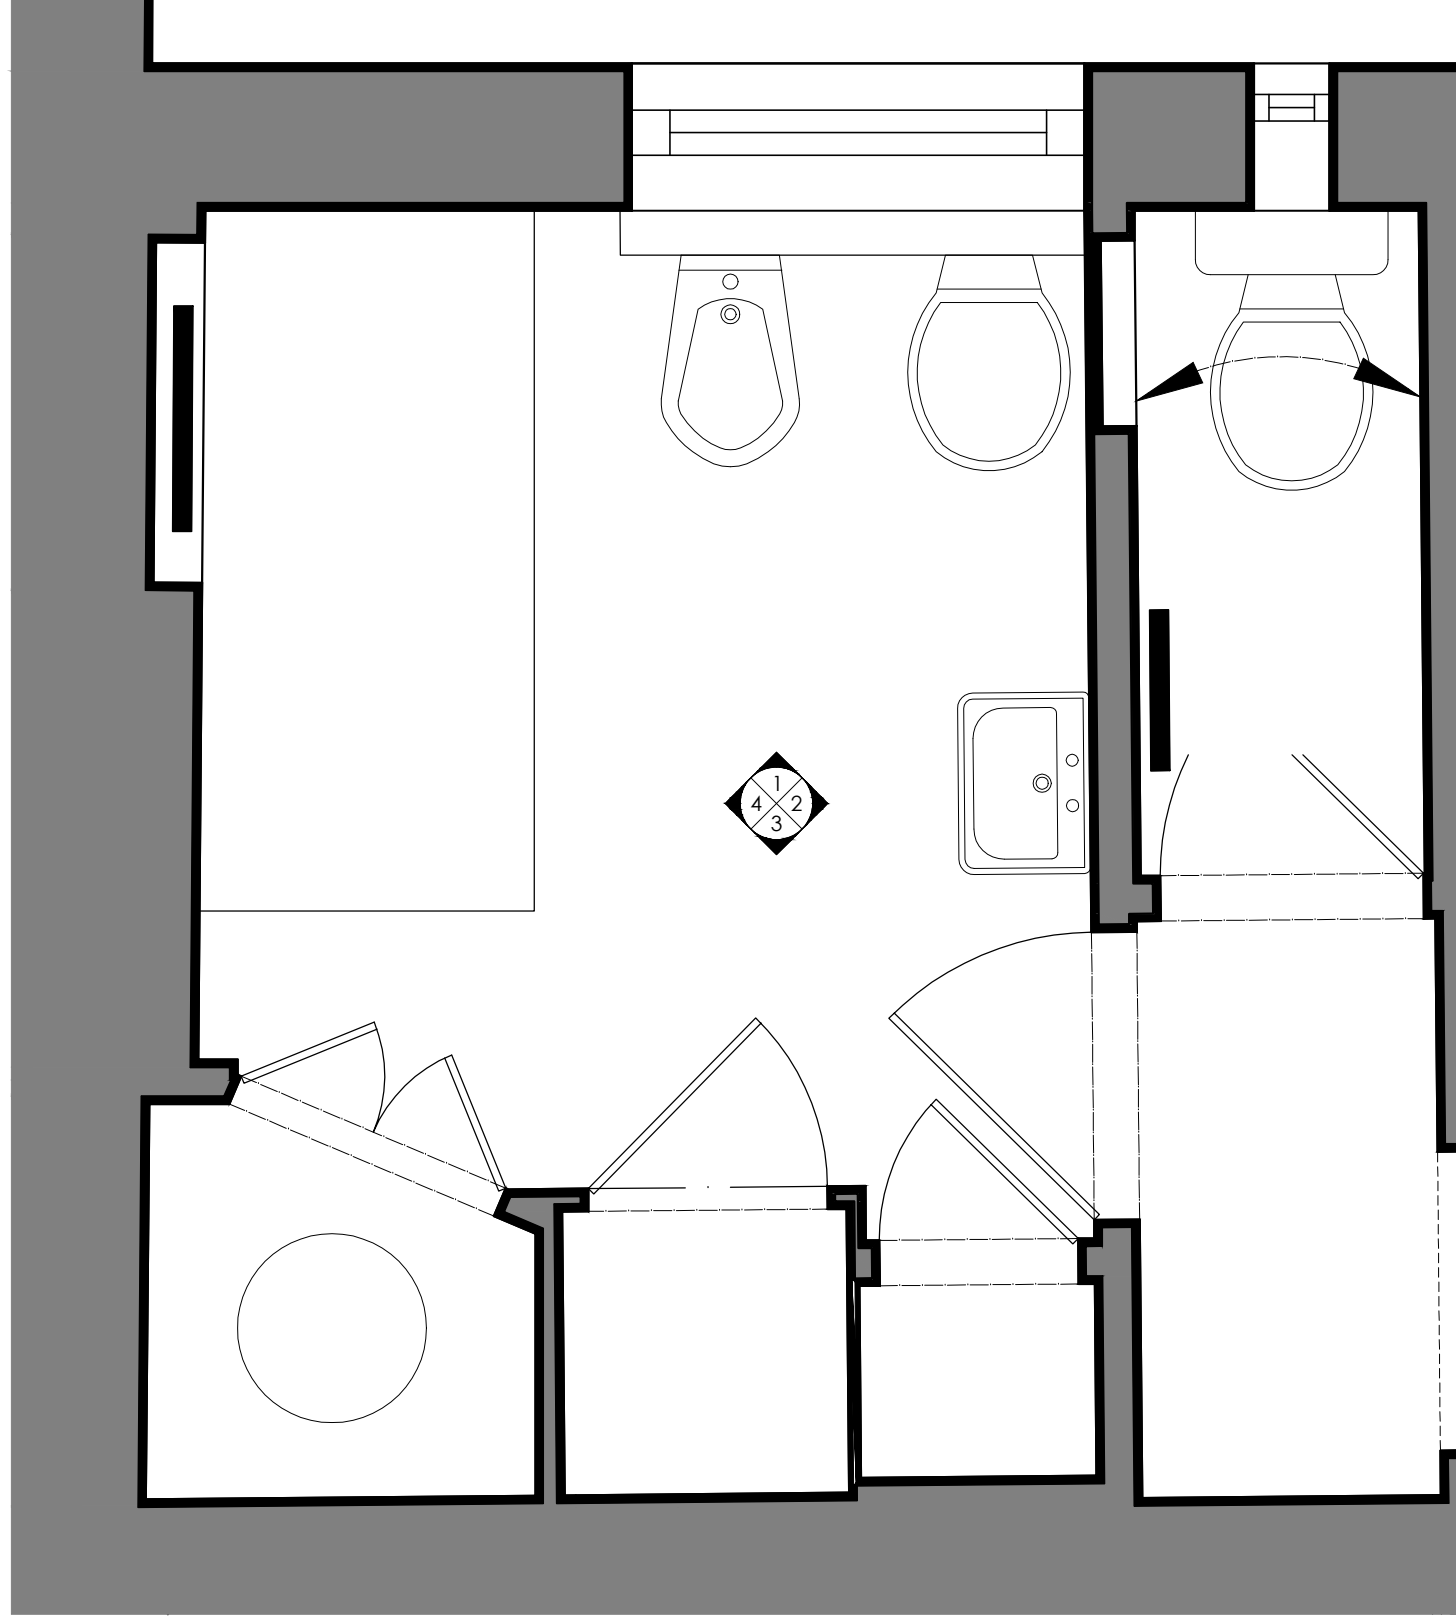

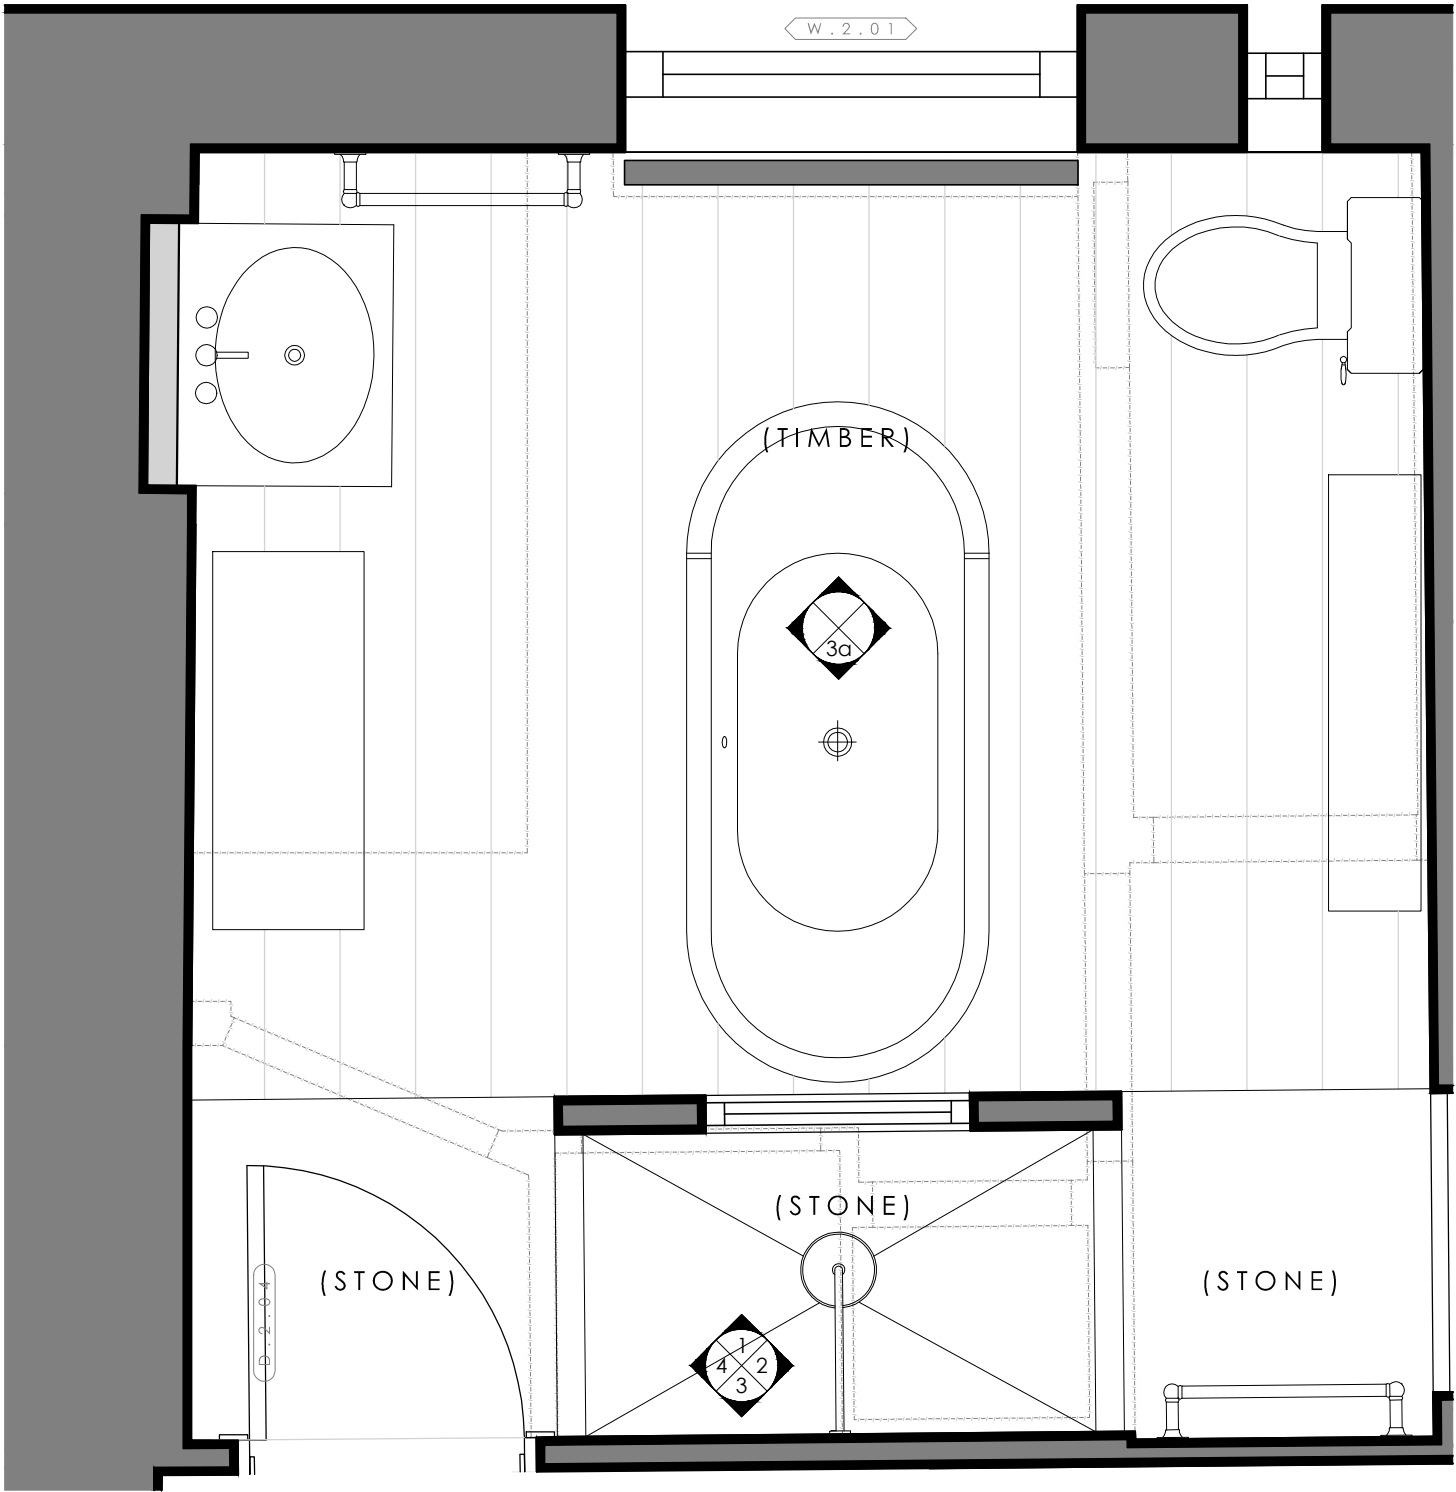


Rev	Date	Notes
A	23.06.15	Radiator added.




0 0.5 1m

1435 - P111

Master Bathroom//Existing//Elevation 1_1:20

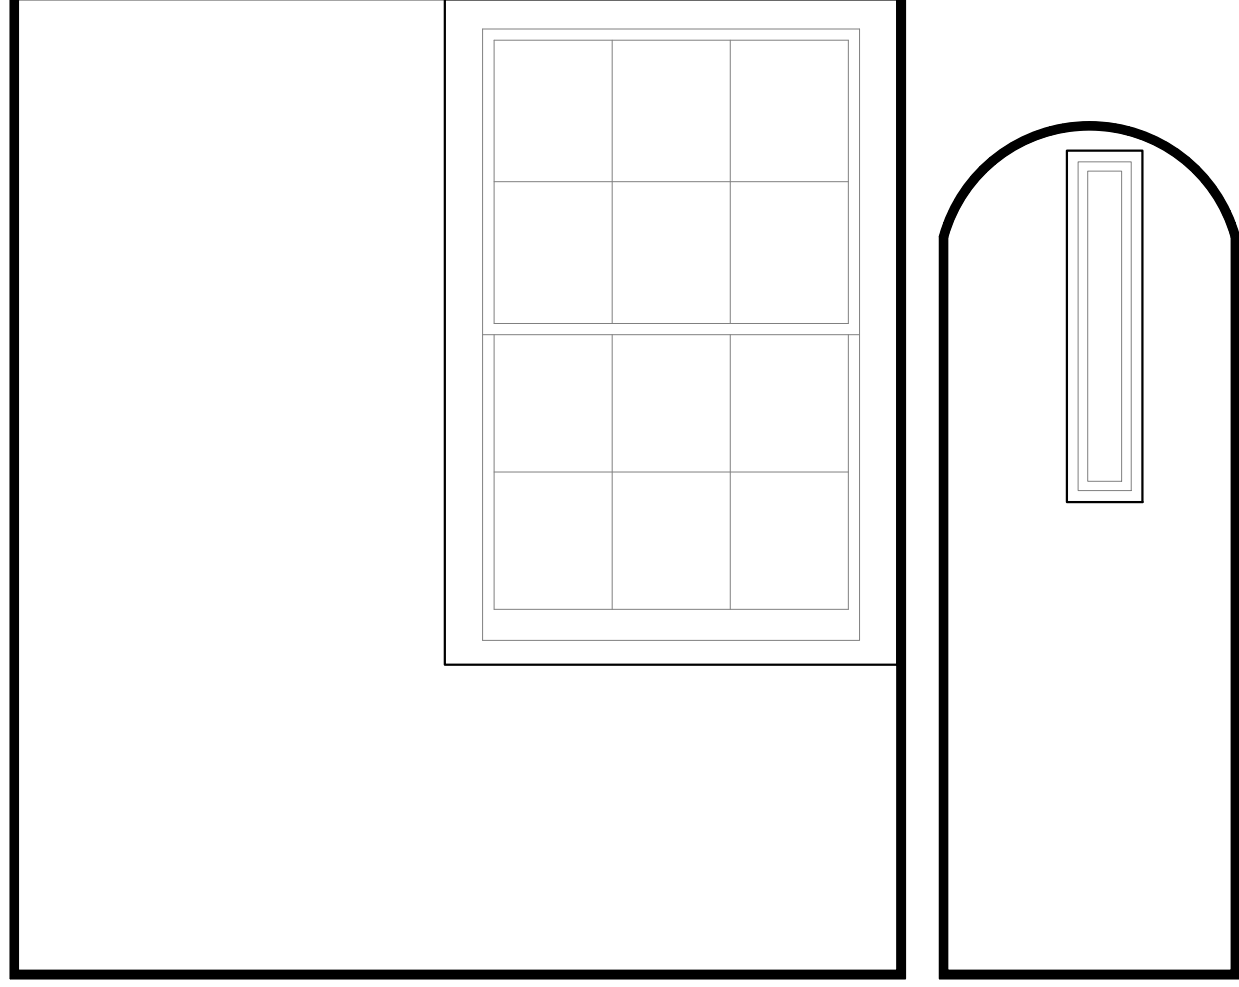

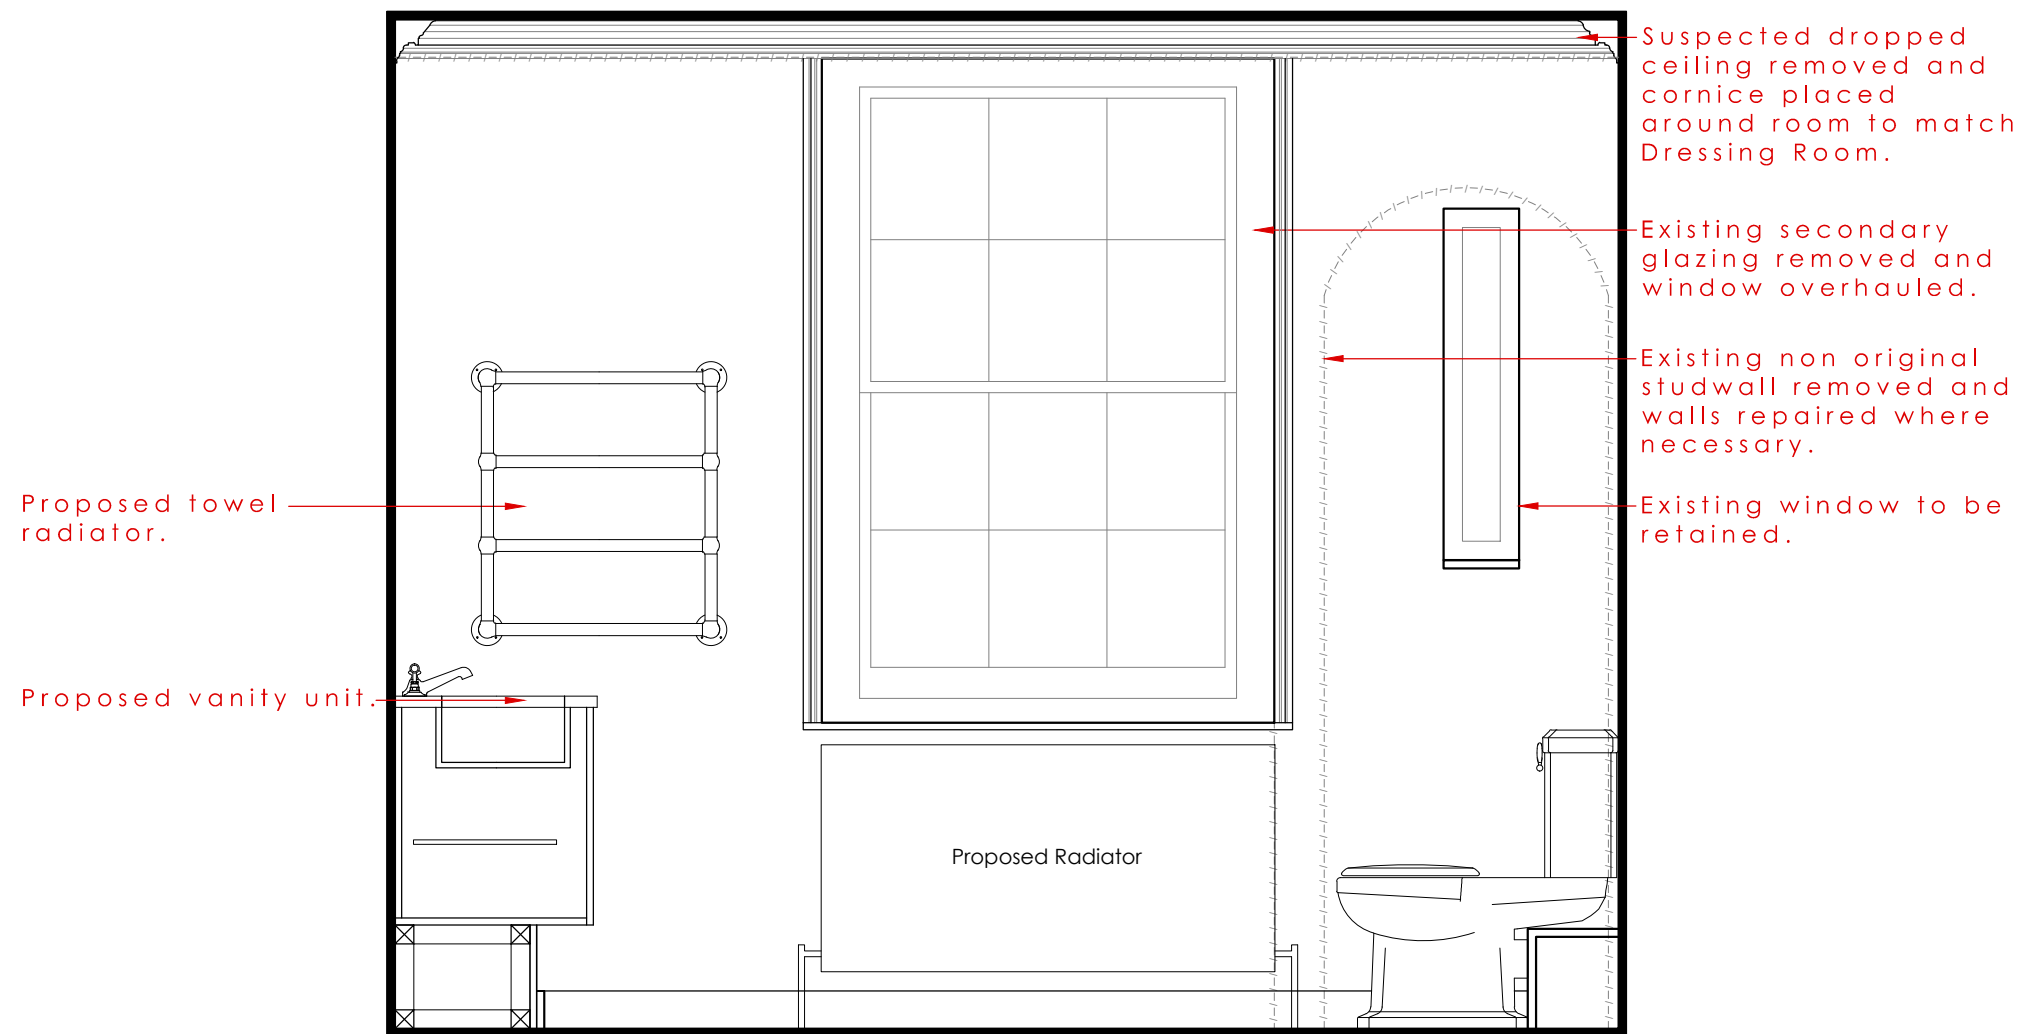


Rev	Date	Notes
A	23.06.15	Radiator added.


0 0.5 1m

0 0.5 1m

1435 - P112

Master Bathroom//Existing//Elevation 2_1:20

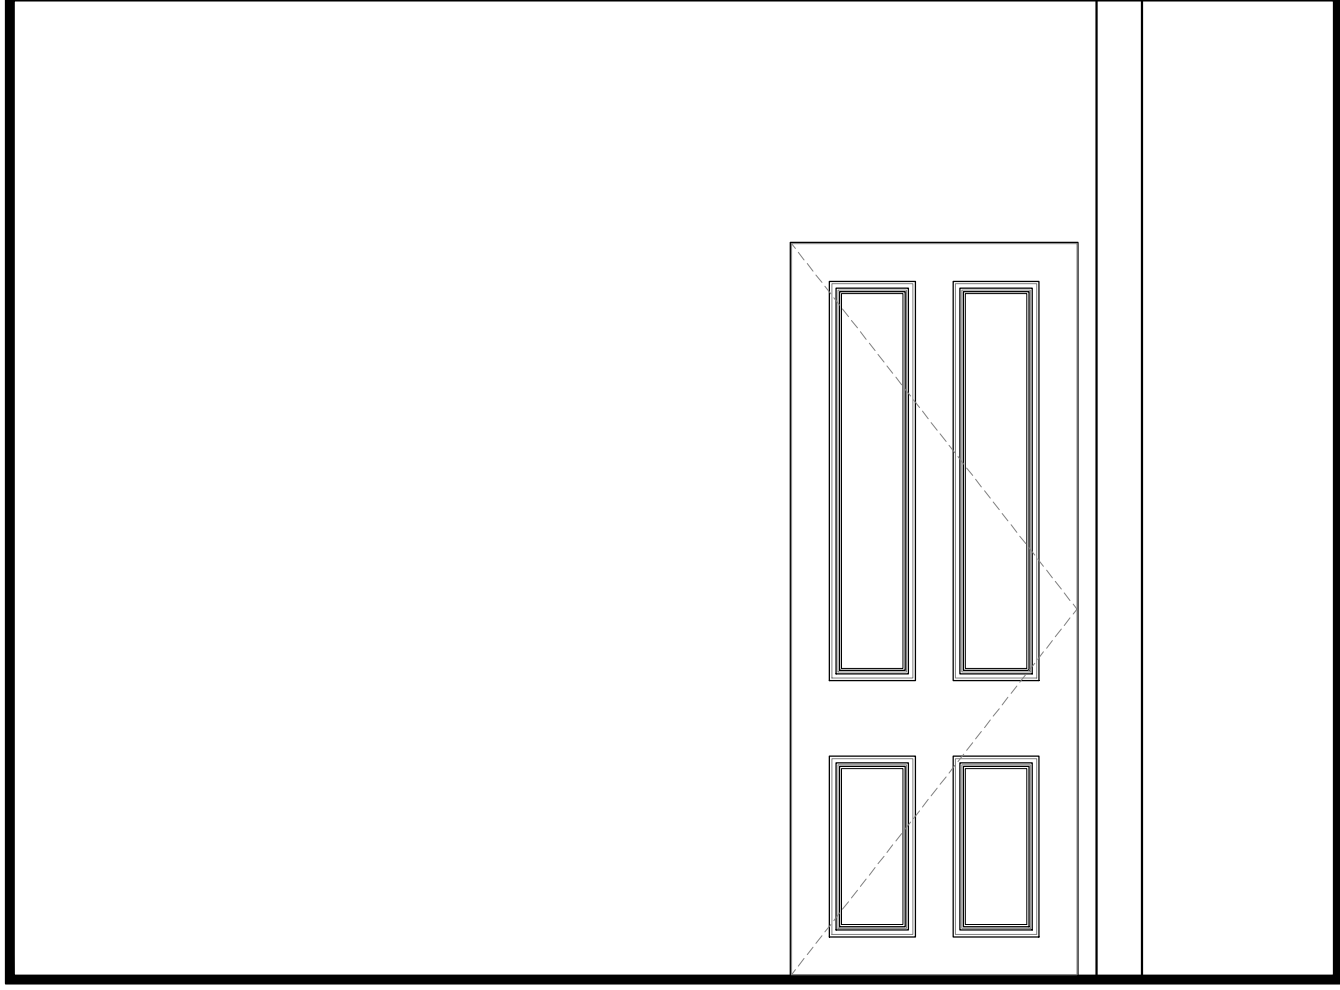


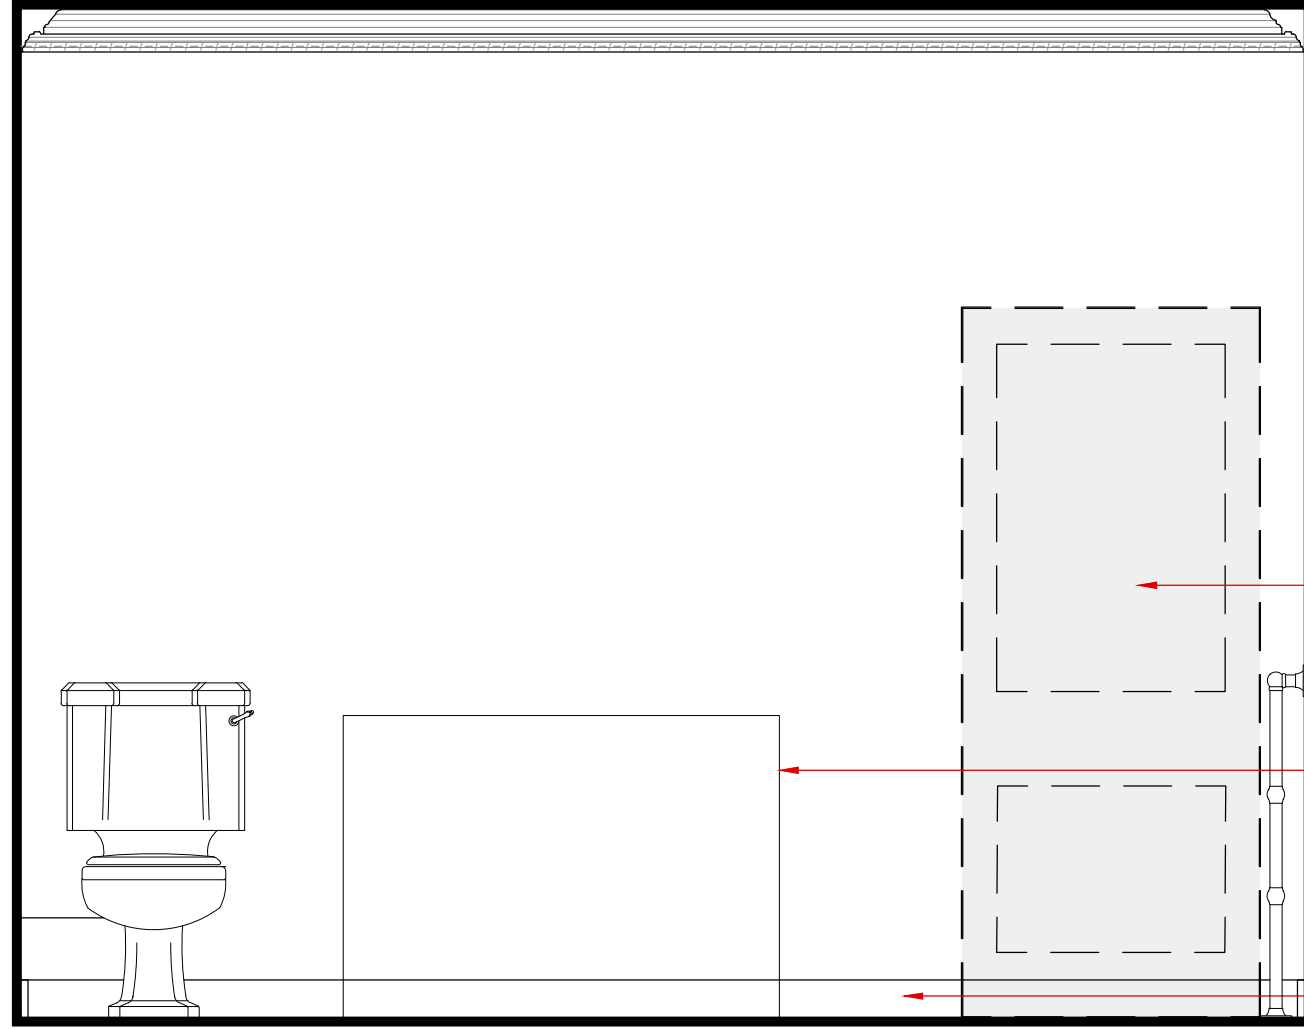


Proposed door to match D.1.06. Door to be fixed shut. Wall pilaster to be flushed out within bathroom.

Proposed freestanding unit.

Proposed skirting to match Dressing Room.

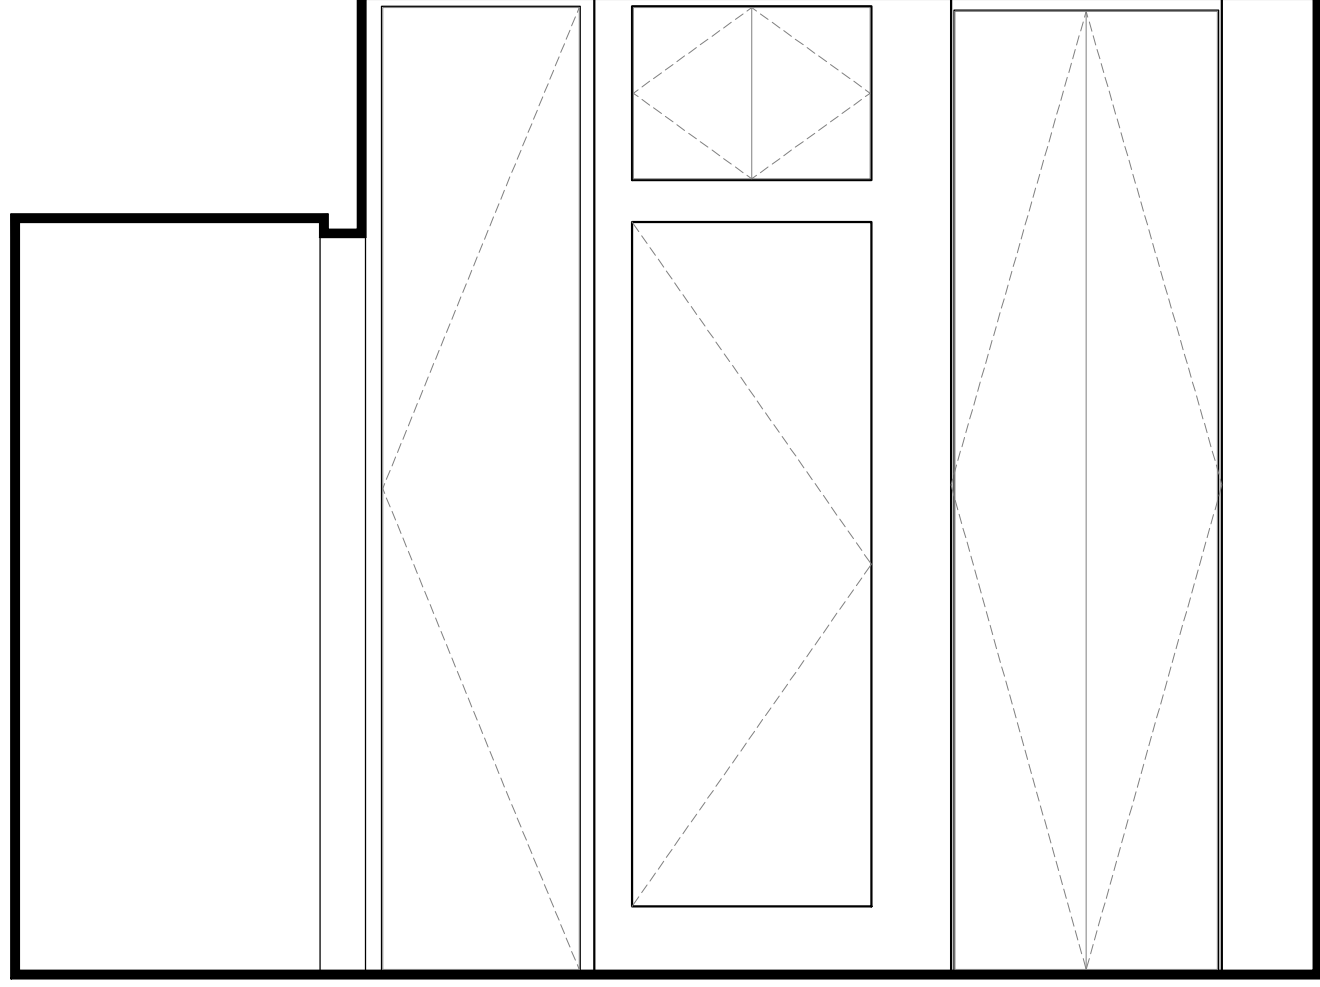

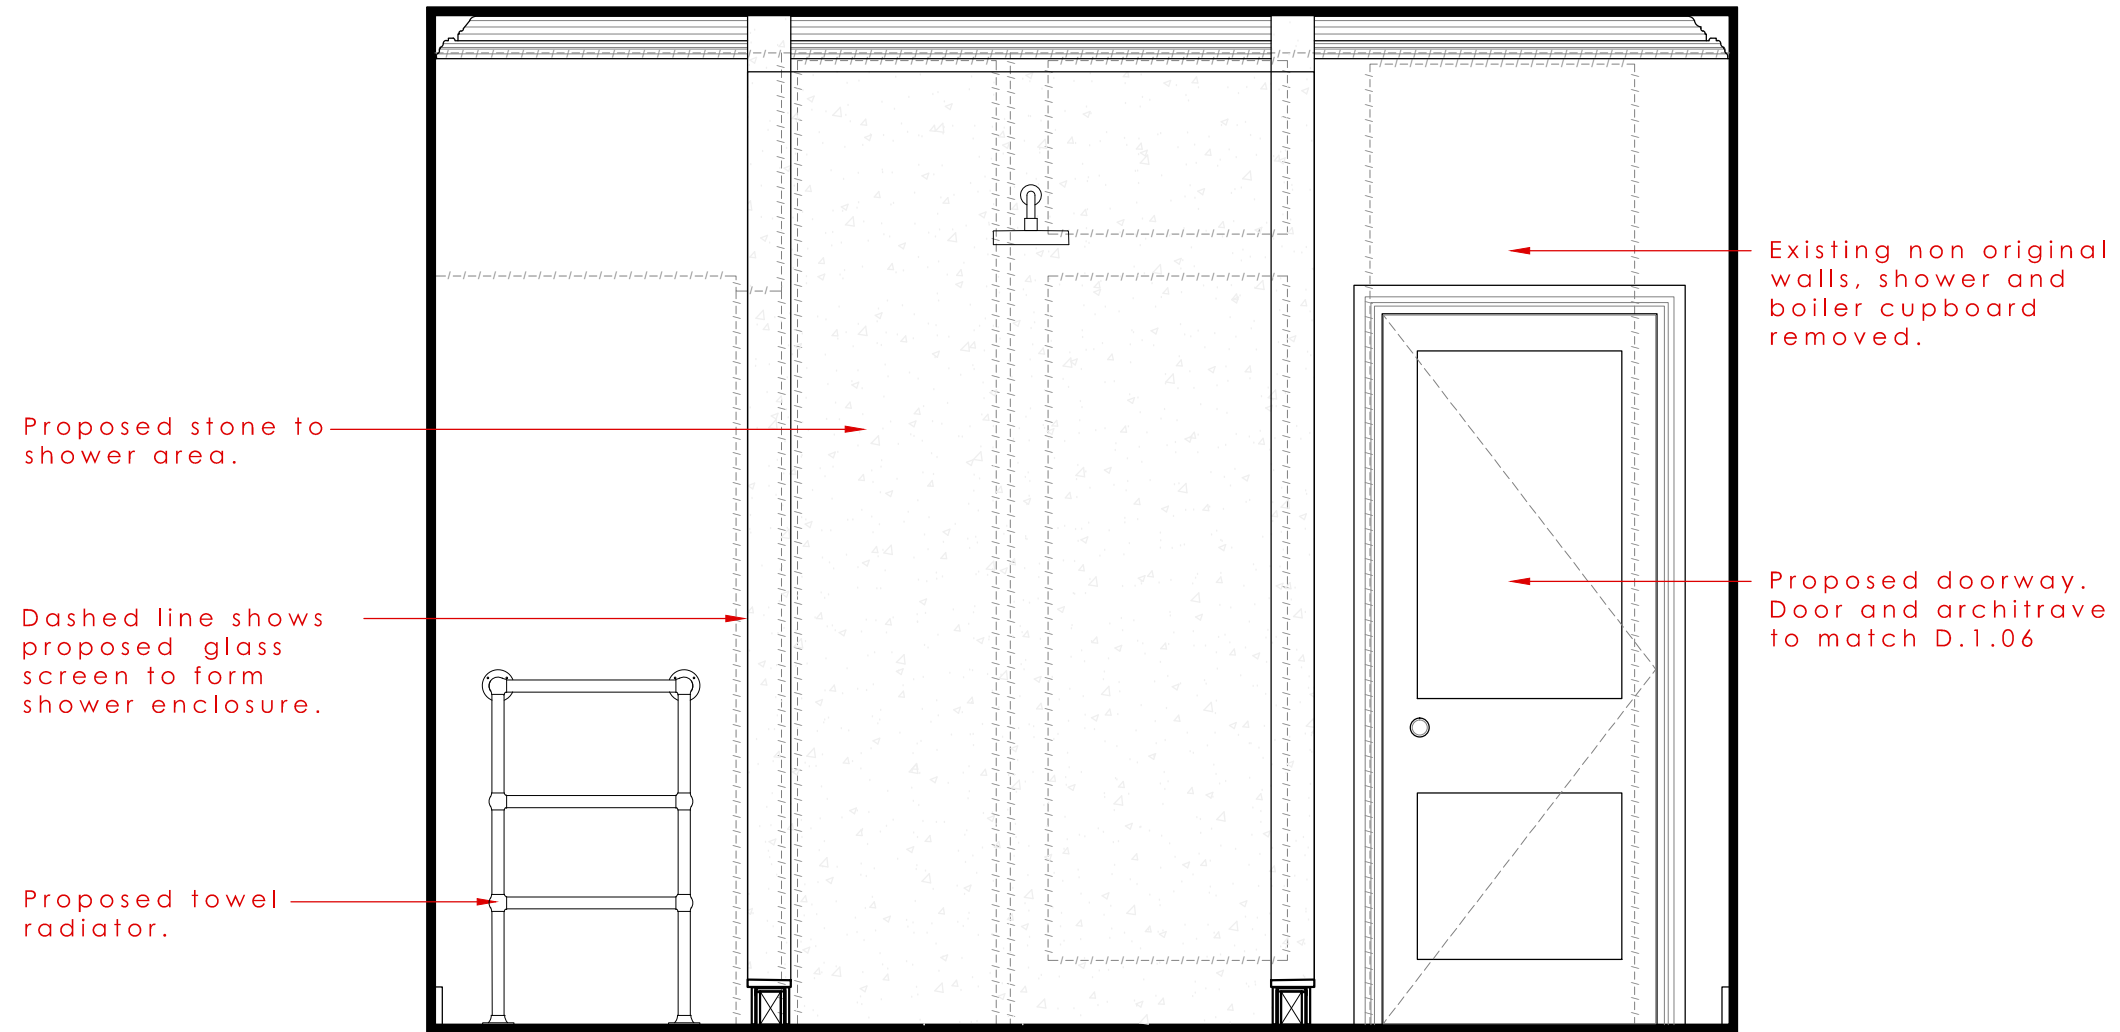


Rev	Date	Notes
A	23.06.15	Tiling changed to stonework.

0 0.5 1m


1435 - P313a

Master Bathroom//Proposed//Elevation 3_1:20

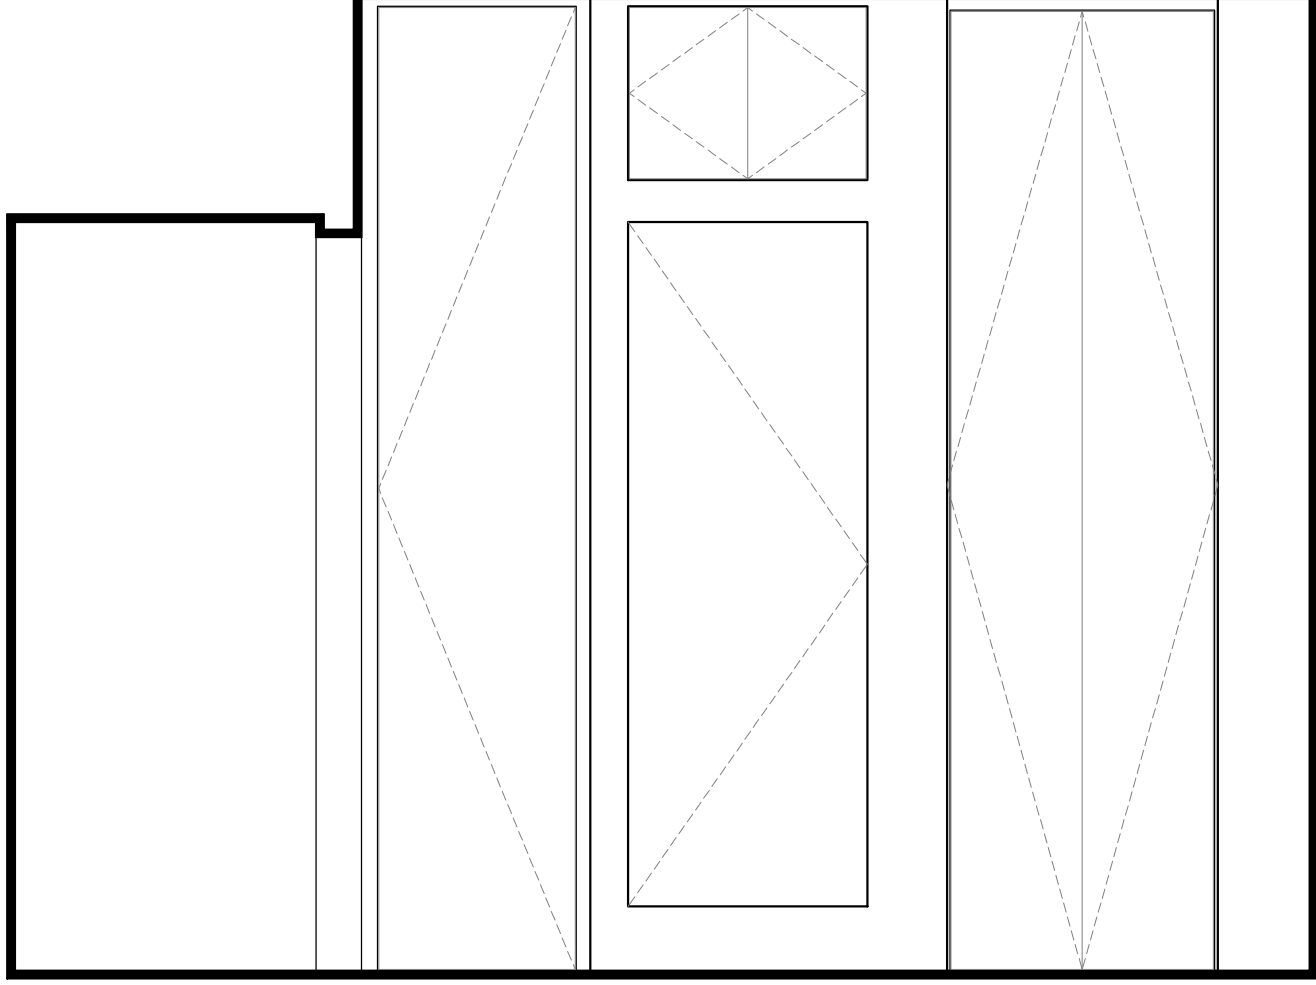

Proposed single glass panel.

Proposed full mosaic tiling.

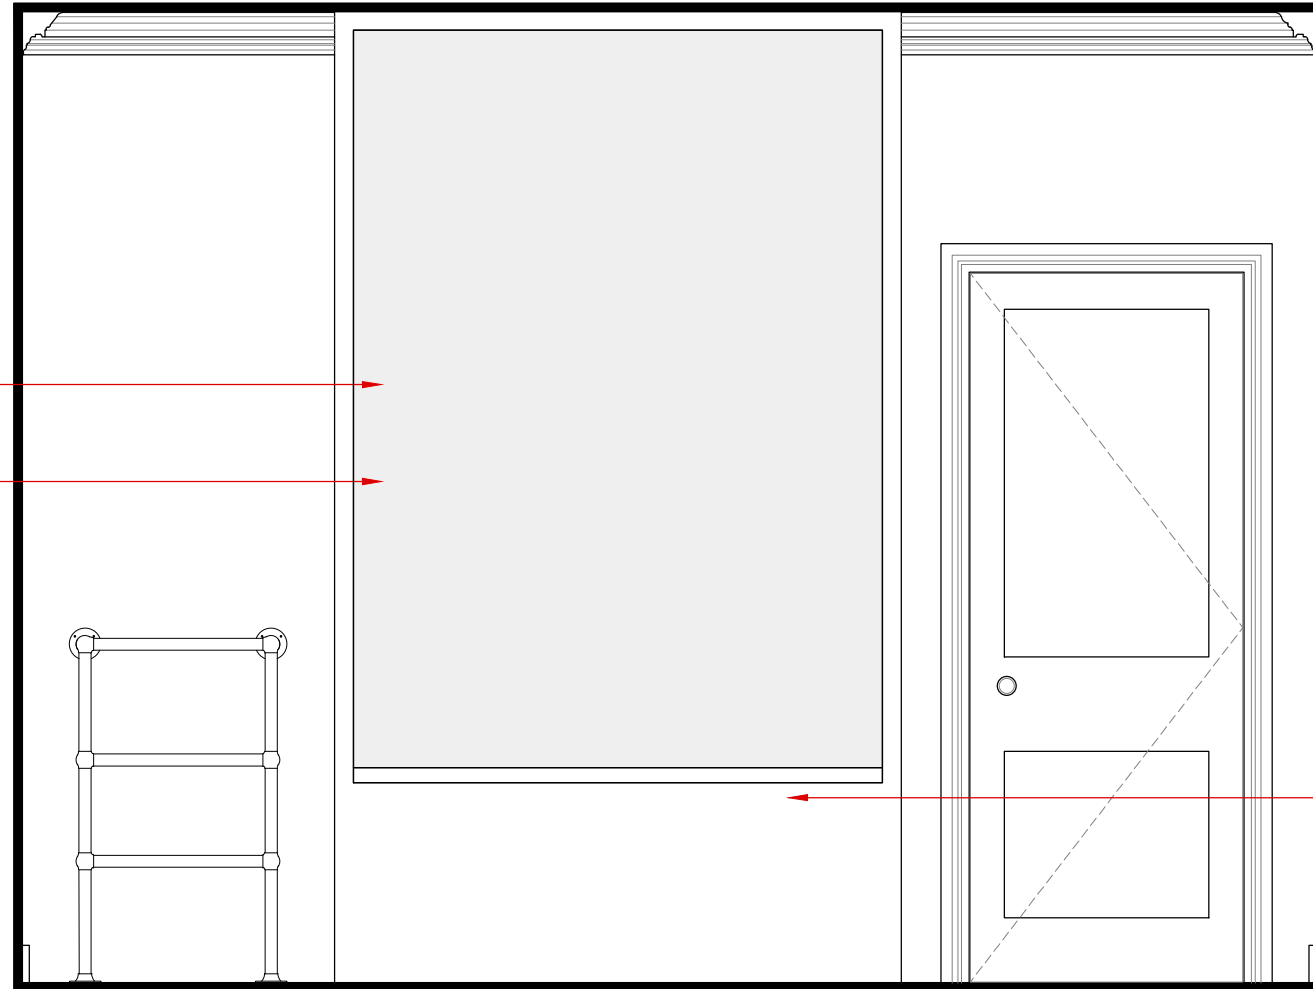

Proposed studwall to house glass panel.
studwall to form shower enclosure.


Rev	Date	Notes
A	23.06.15	Tiling changed to stonework.


0 0.5 1m

0 0.5 1m

1435 - P115

Master Bathroom//Existing//Elevation 4_1:20

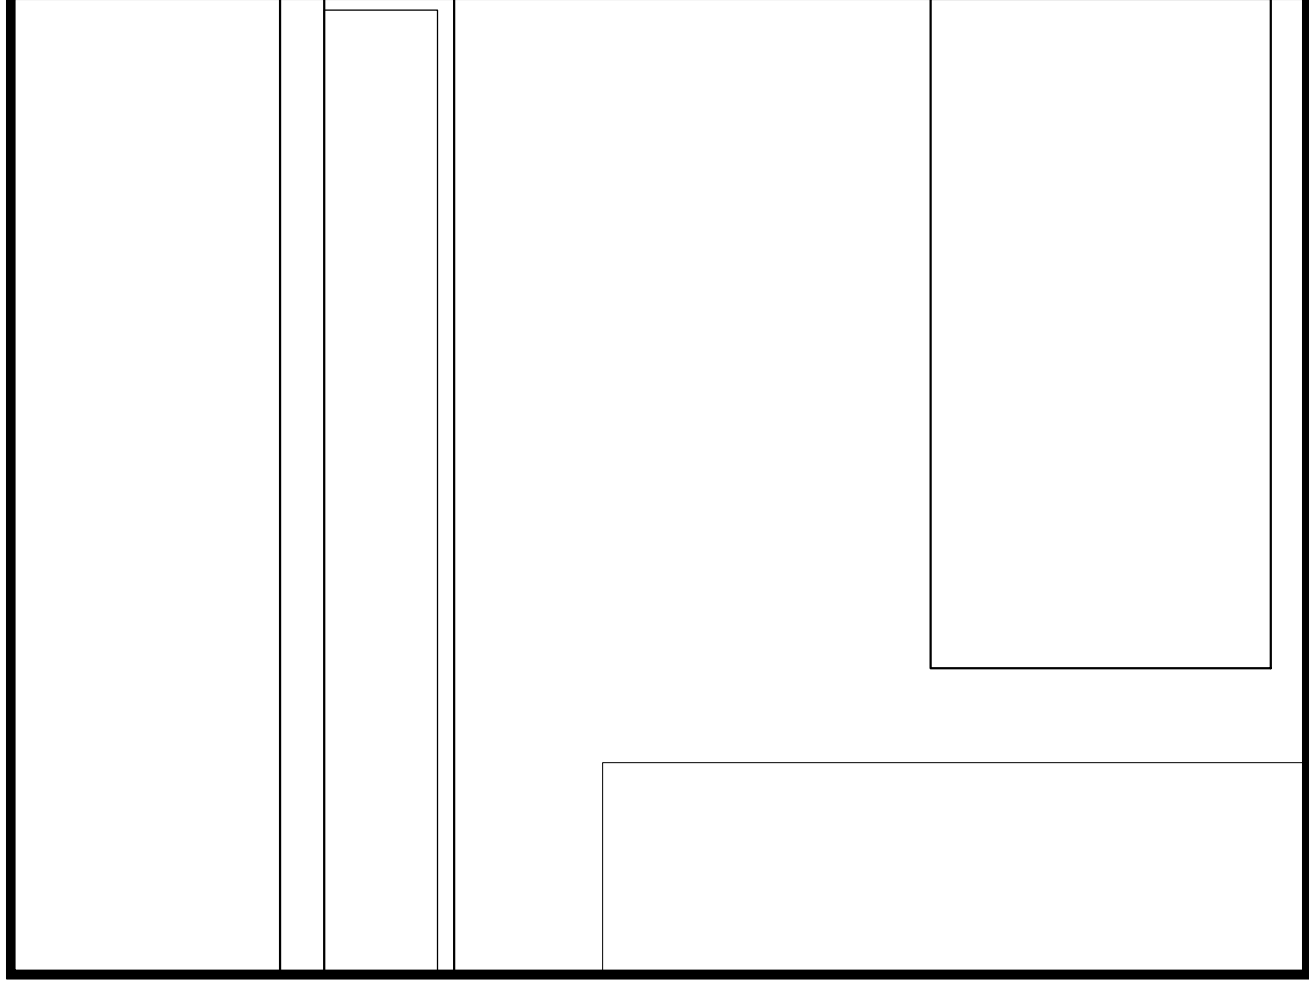

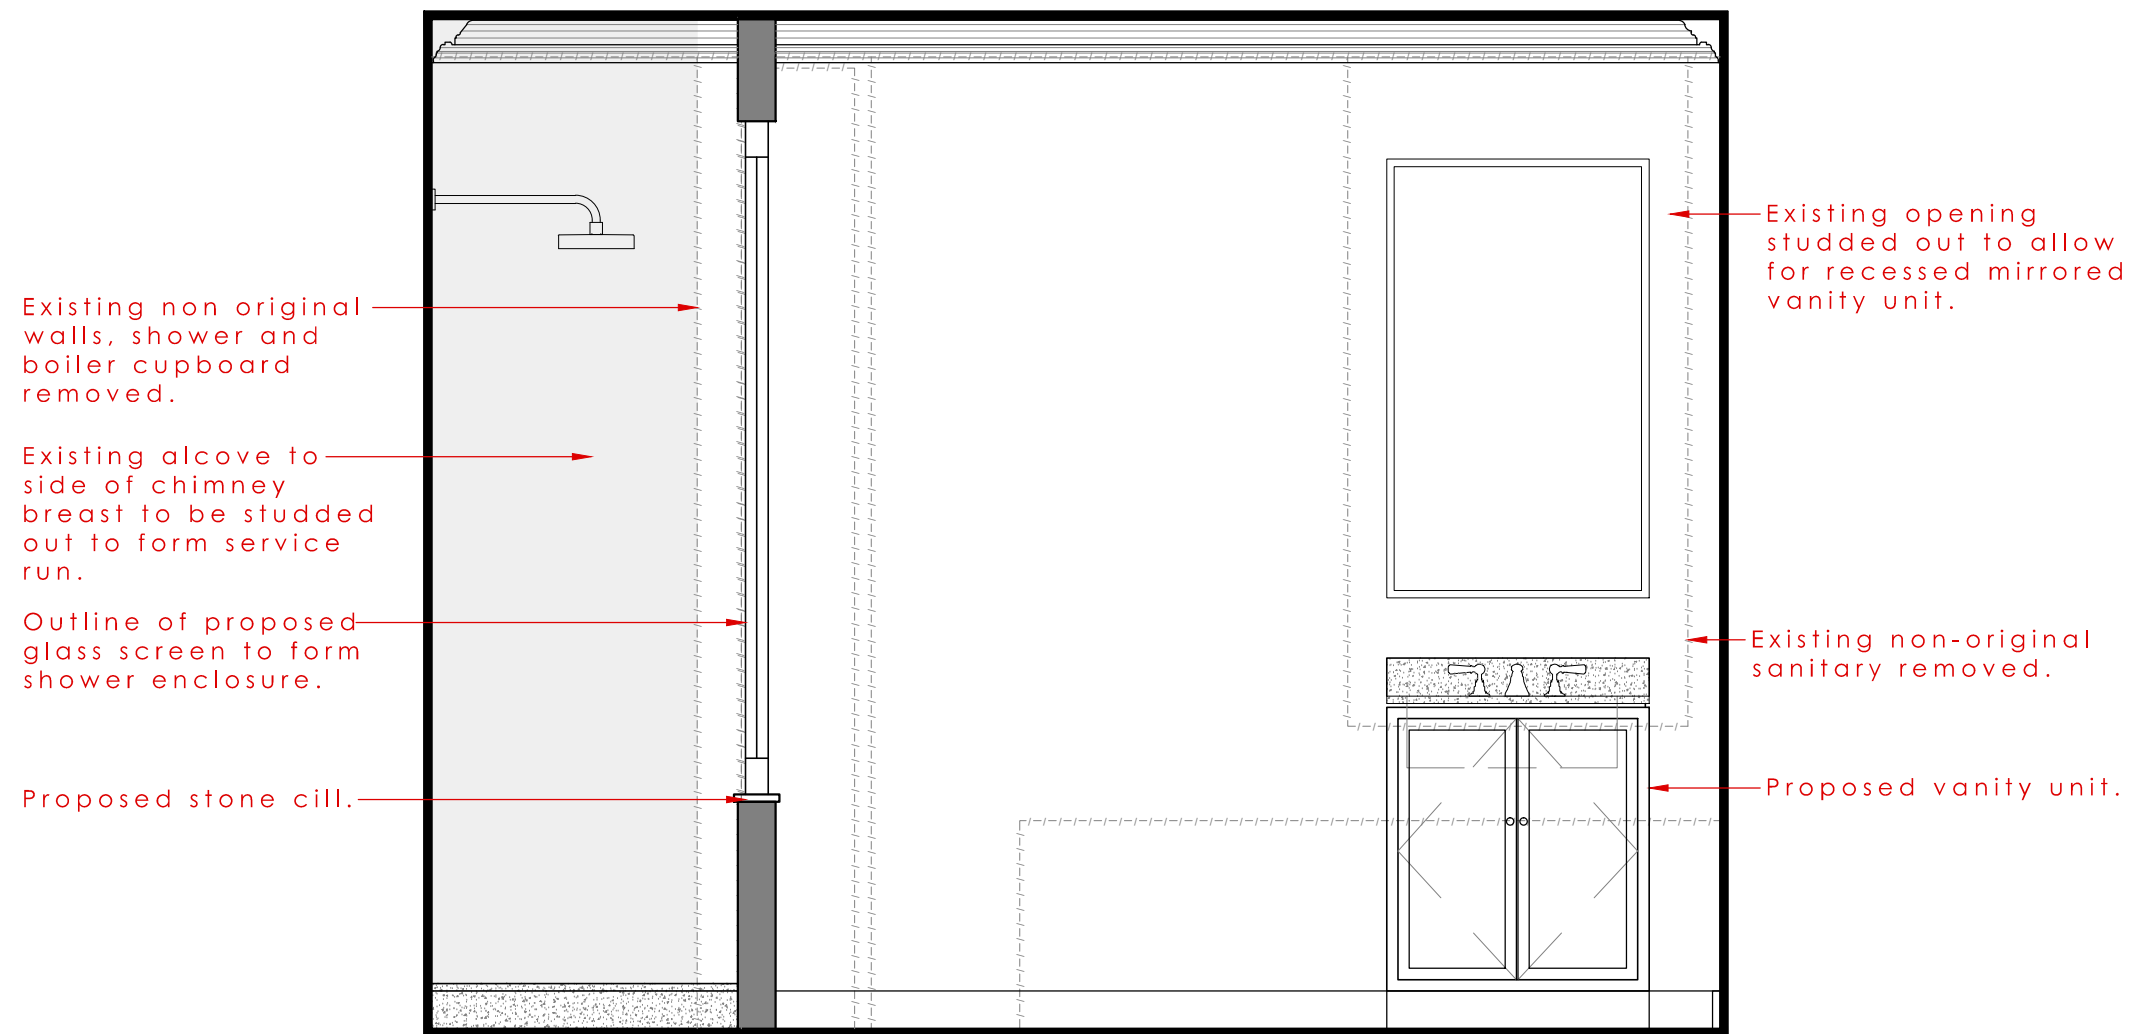

Rev	Date	Notes
A	23.06.15	Sanitaryware revised.


0 0.5 1m

0 0.5 1m


1435 - P116

Stairs//Existing//Elevation_Varius scales


Elevation 1:50

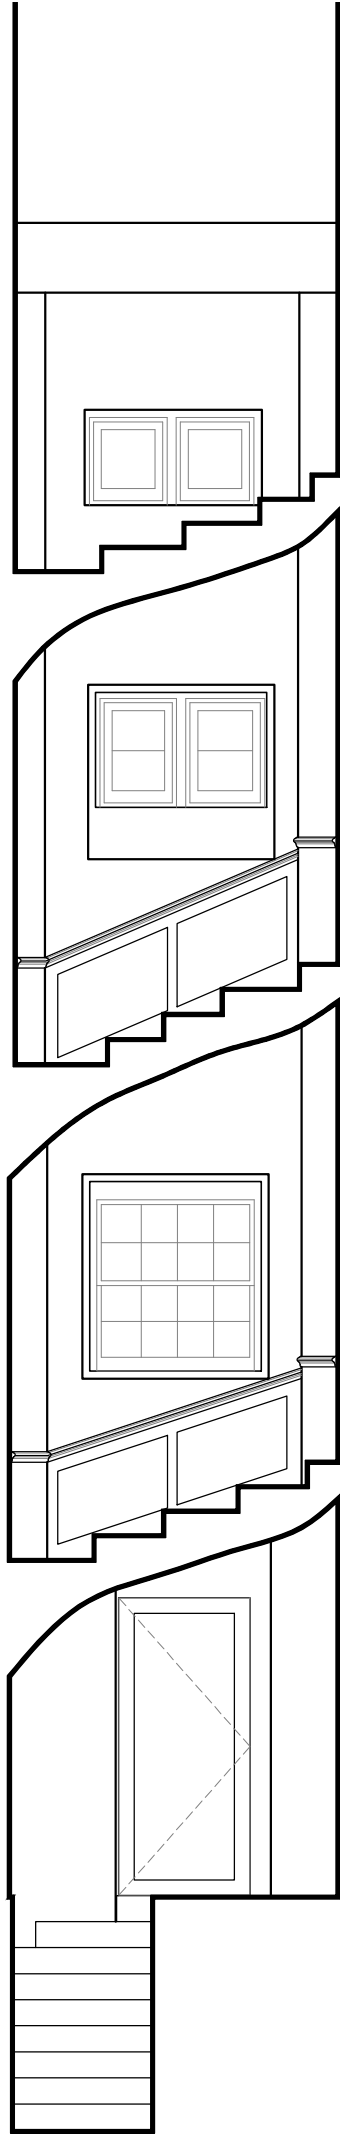


Plan 1:20

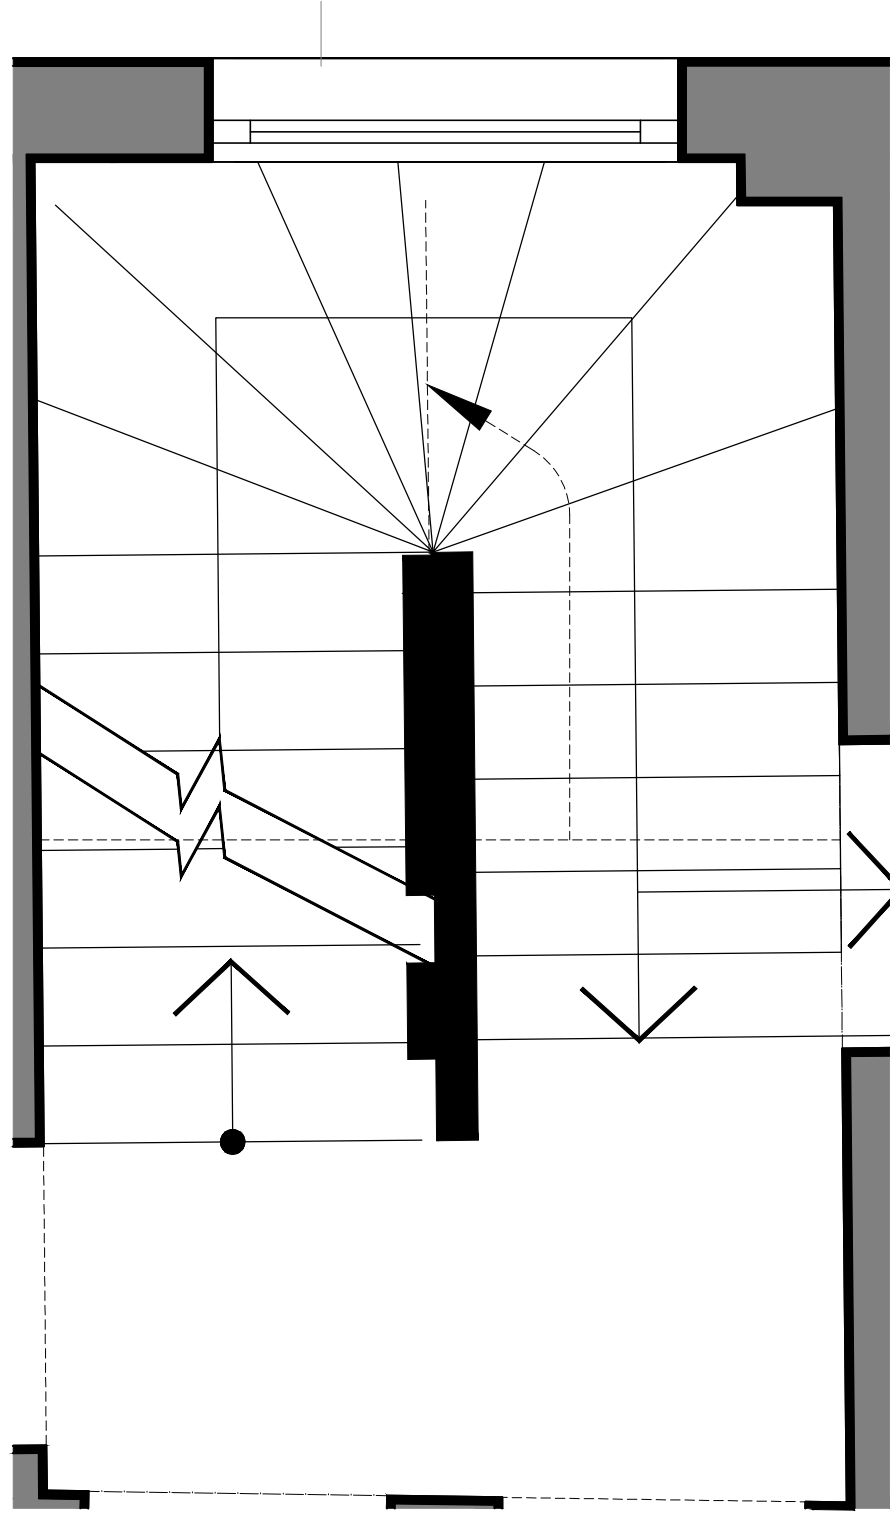


Elevation 1 1:20

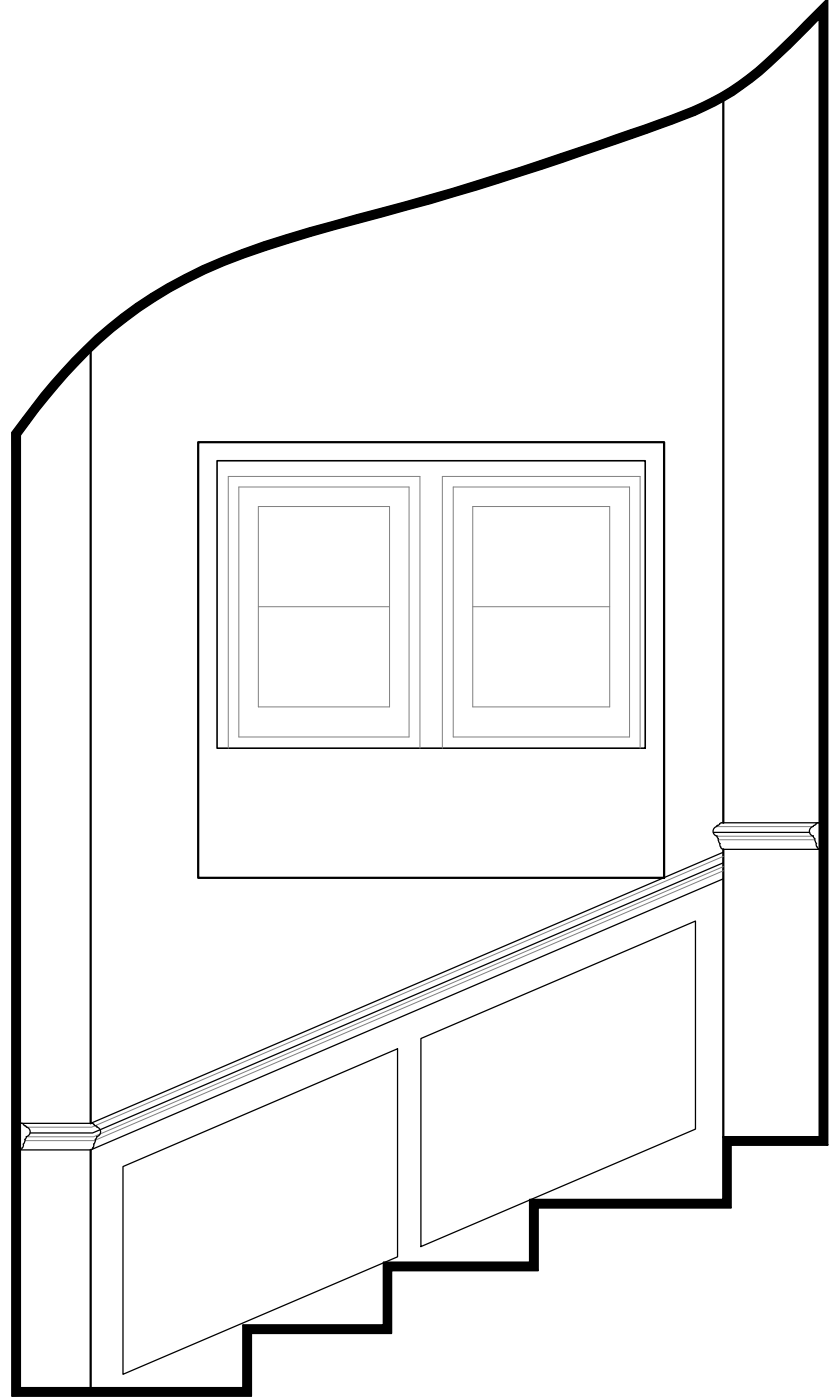


Elevation 1:50

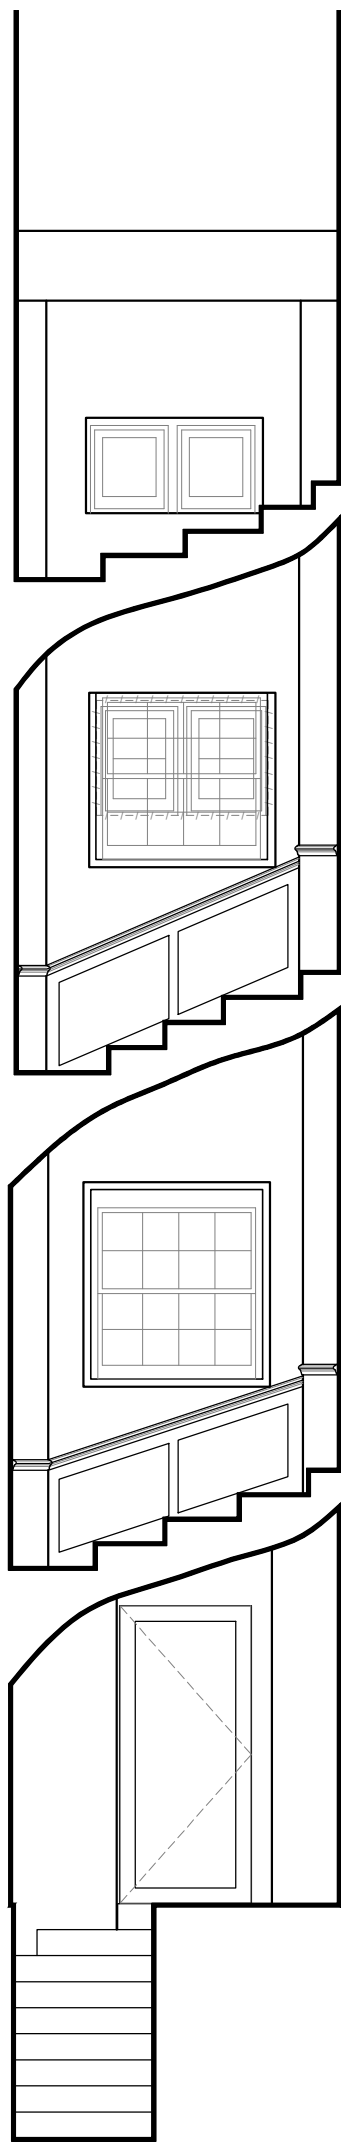

Plan 1:20

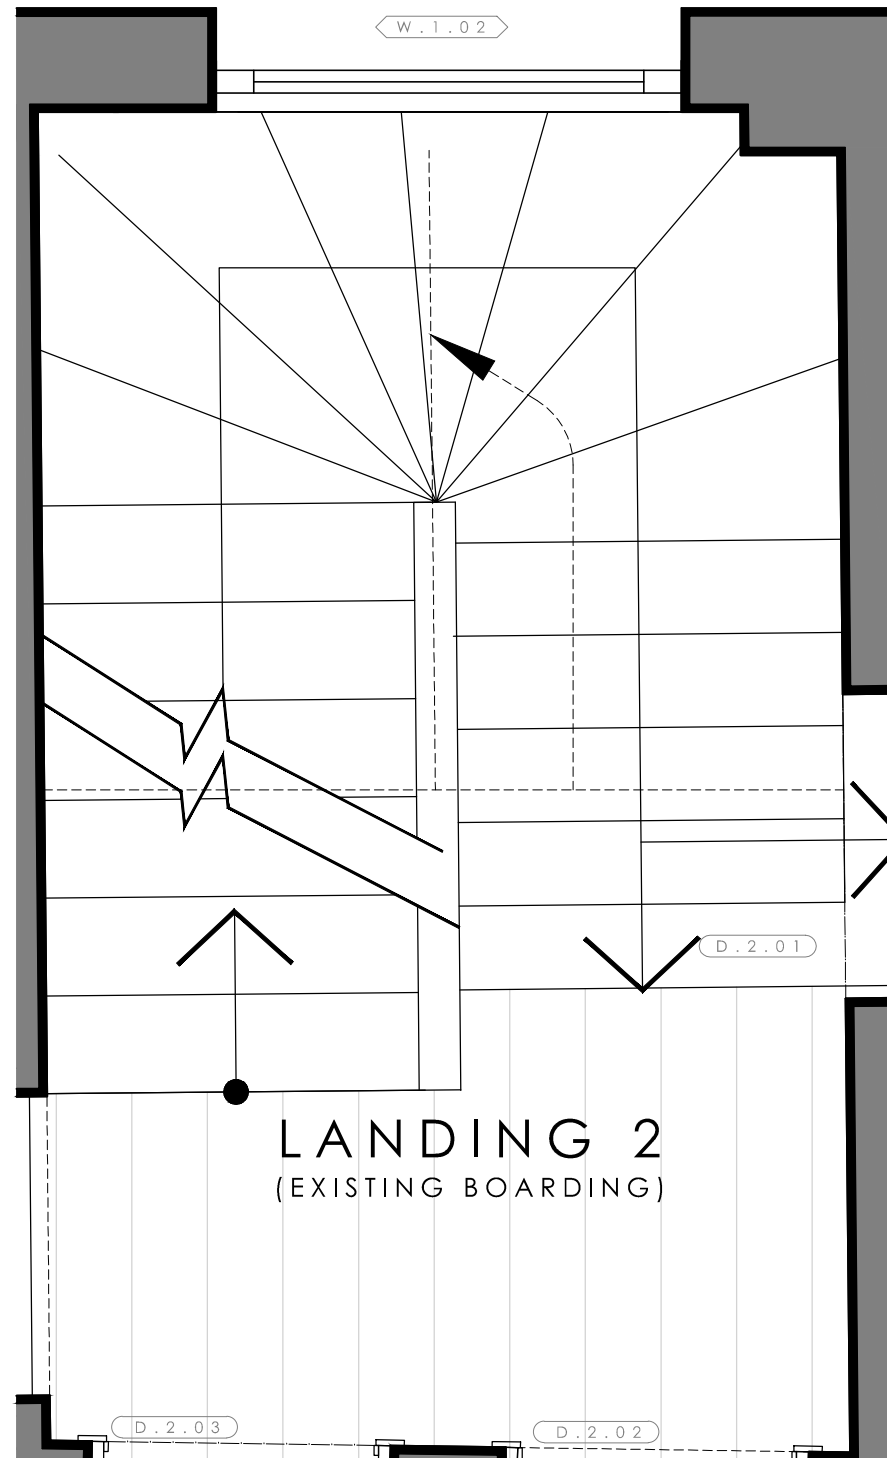

Elevation 1:20

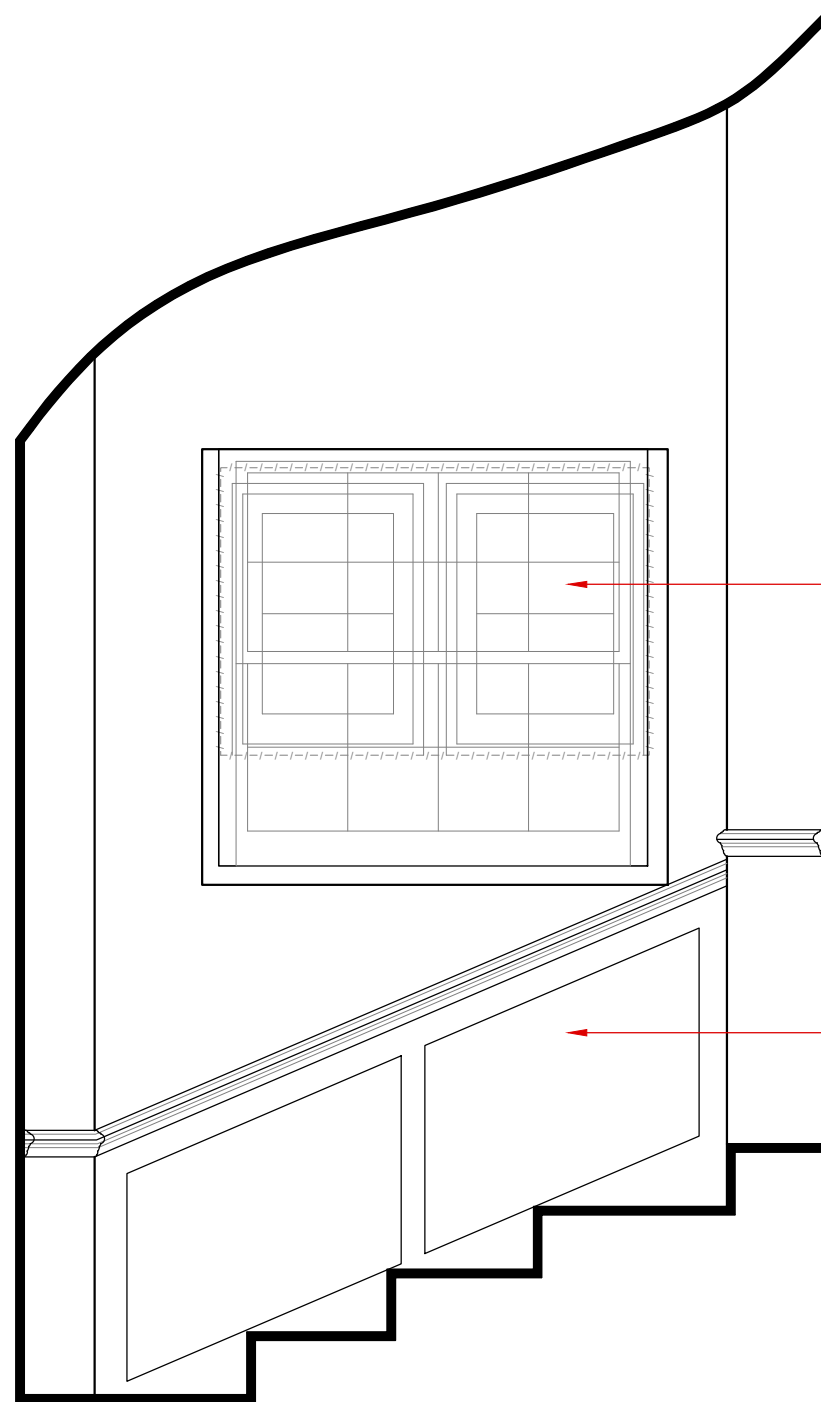

Existing window removed and sill lowered within existing larger opening. Proposed window to fill existing recess to panelling.

Existing panelling to remain as existing.