



NOTE:  
 ALL MEASURES IN THIS DRAWING  
 ARE INDICATIVE ONLY AND IT IS  
 RESPONSIBILITY OF THE CONTRACTOR  
 TO VERIFY THEM ON SITE  
 MEASURES ARE EXPRESSED IN MILLIMETRES

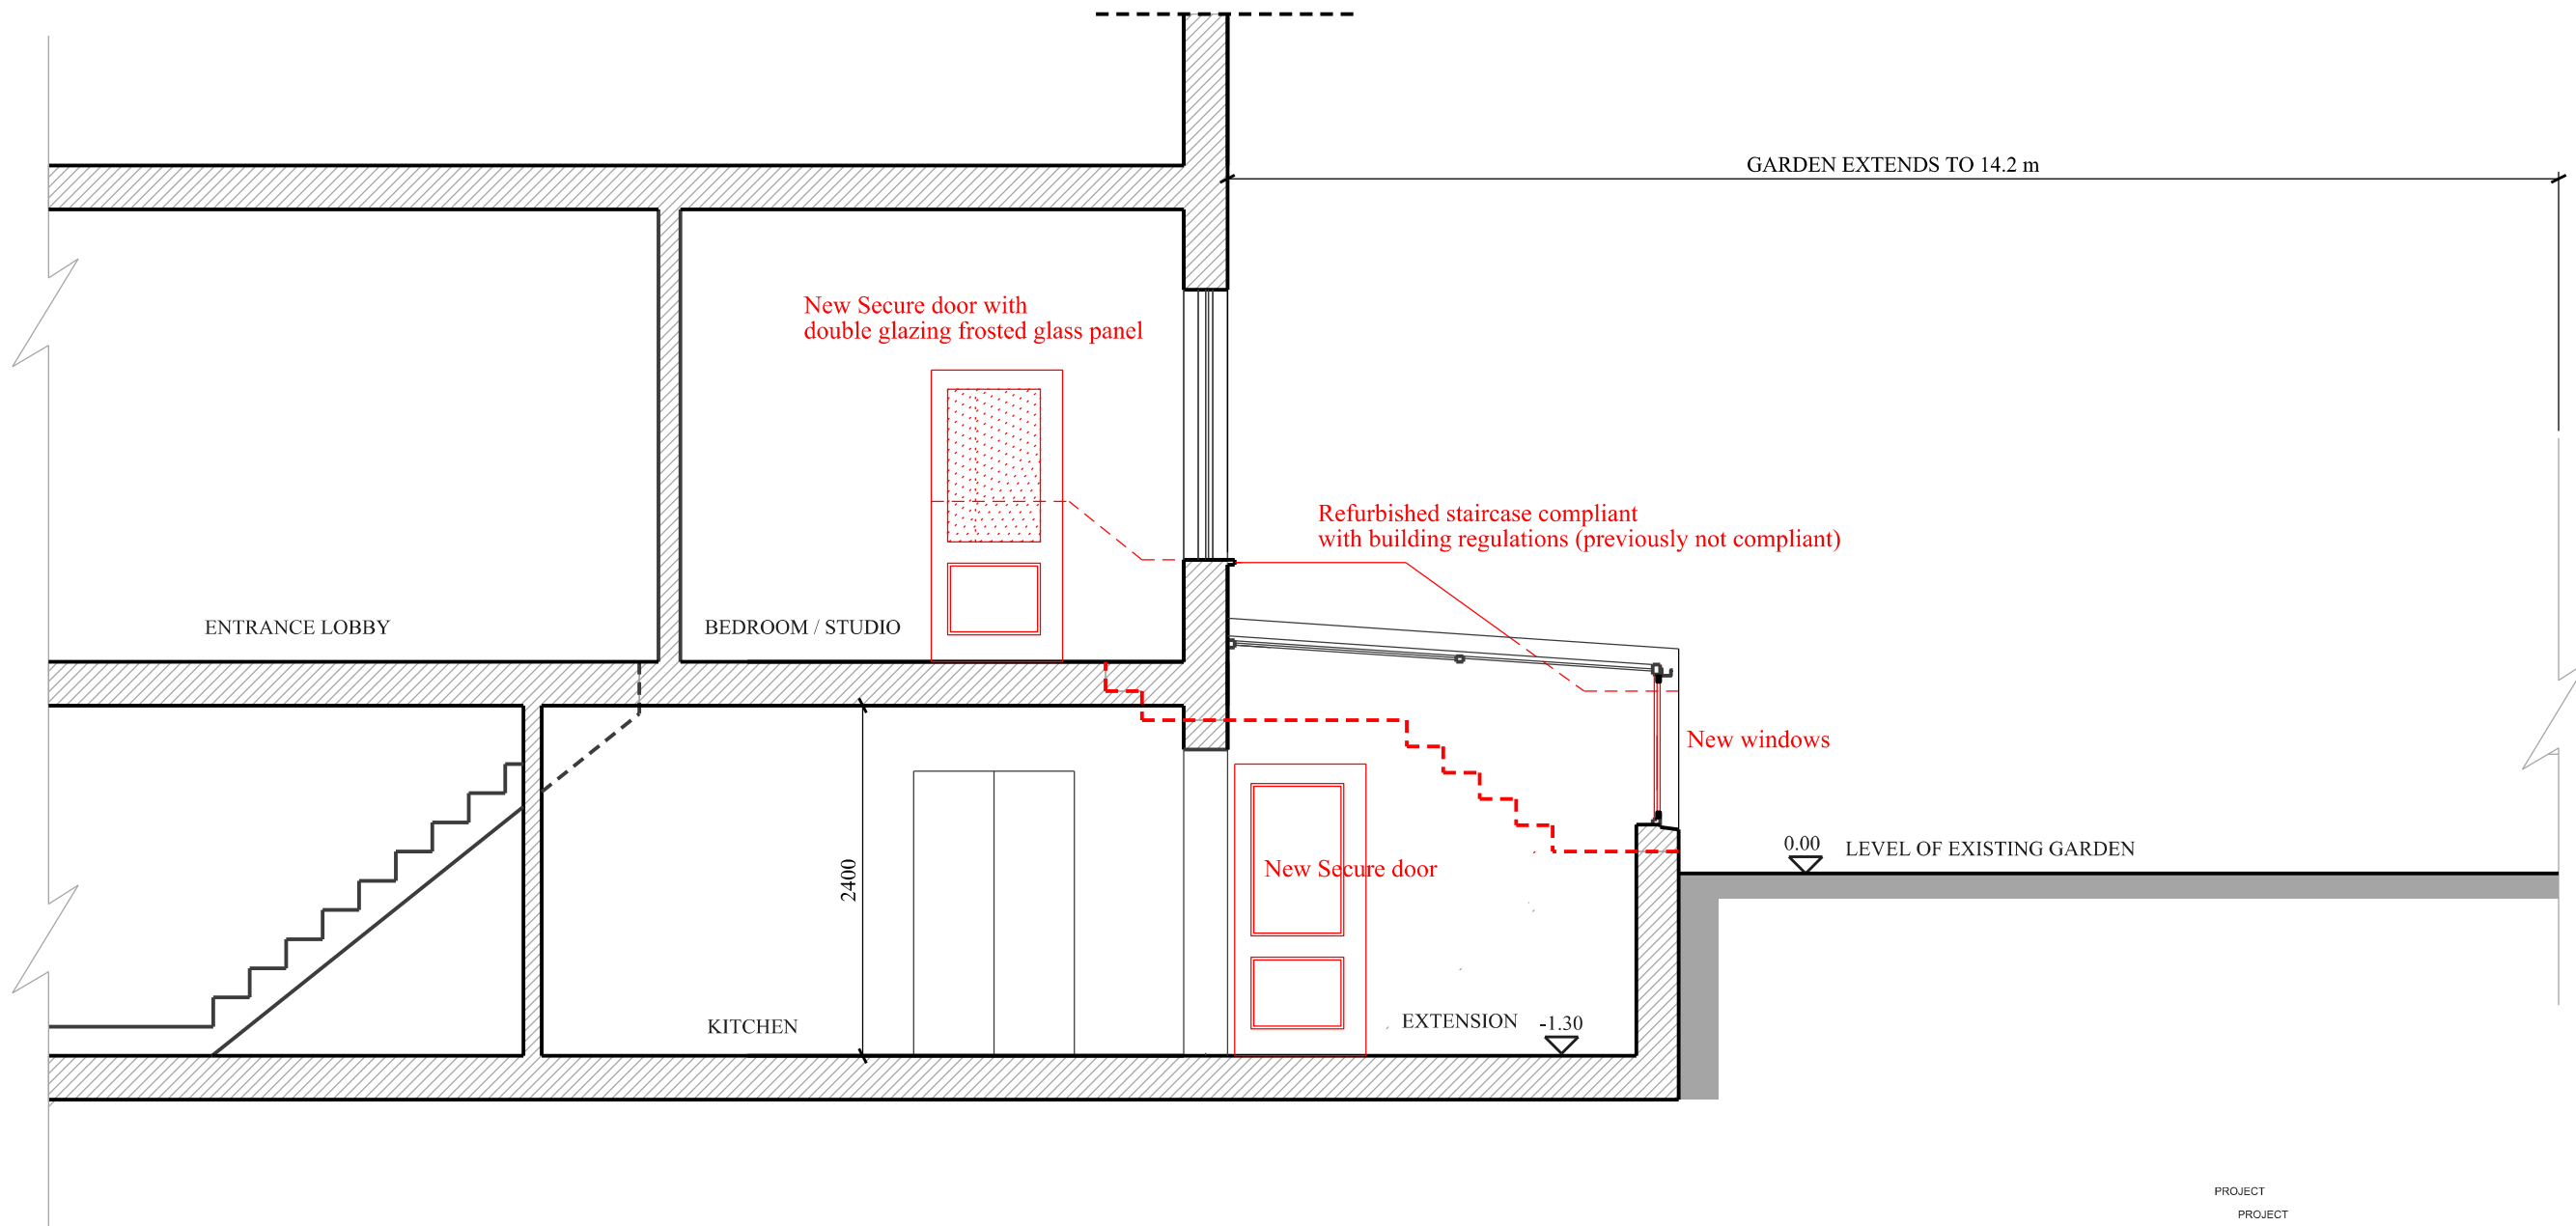

PROPOSED SECTION

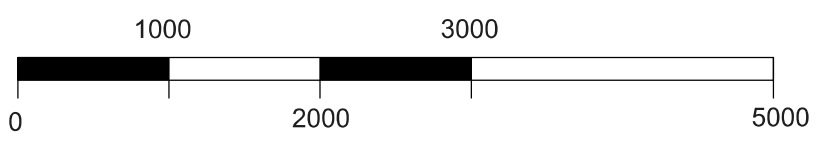

PROJECT  
 PROJECT  
 Flat 1  
 8 Dennington Park Road  
 West Hampstead  
 NW6 1BA

---

TITLE  
 PLANNING APPLICATION  
 FOR REAR EXTENSION  
 PROPOSED SECTION

---

ARCH  
 Pietro Belli (ARB)  
 19B Lambolle Road  
 London NW3 4HS  
 m. +44 (0)7930474754  
 pirobellidesign@gmail.com

---

DATE  
 OCTOBER 2015

---

SCALE  
 1: 50 @ A3

DRAWING No.  
**08D**