



**EXISTING SHOPFRONT SECTION**  
 SCALE 1:20

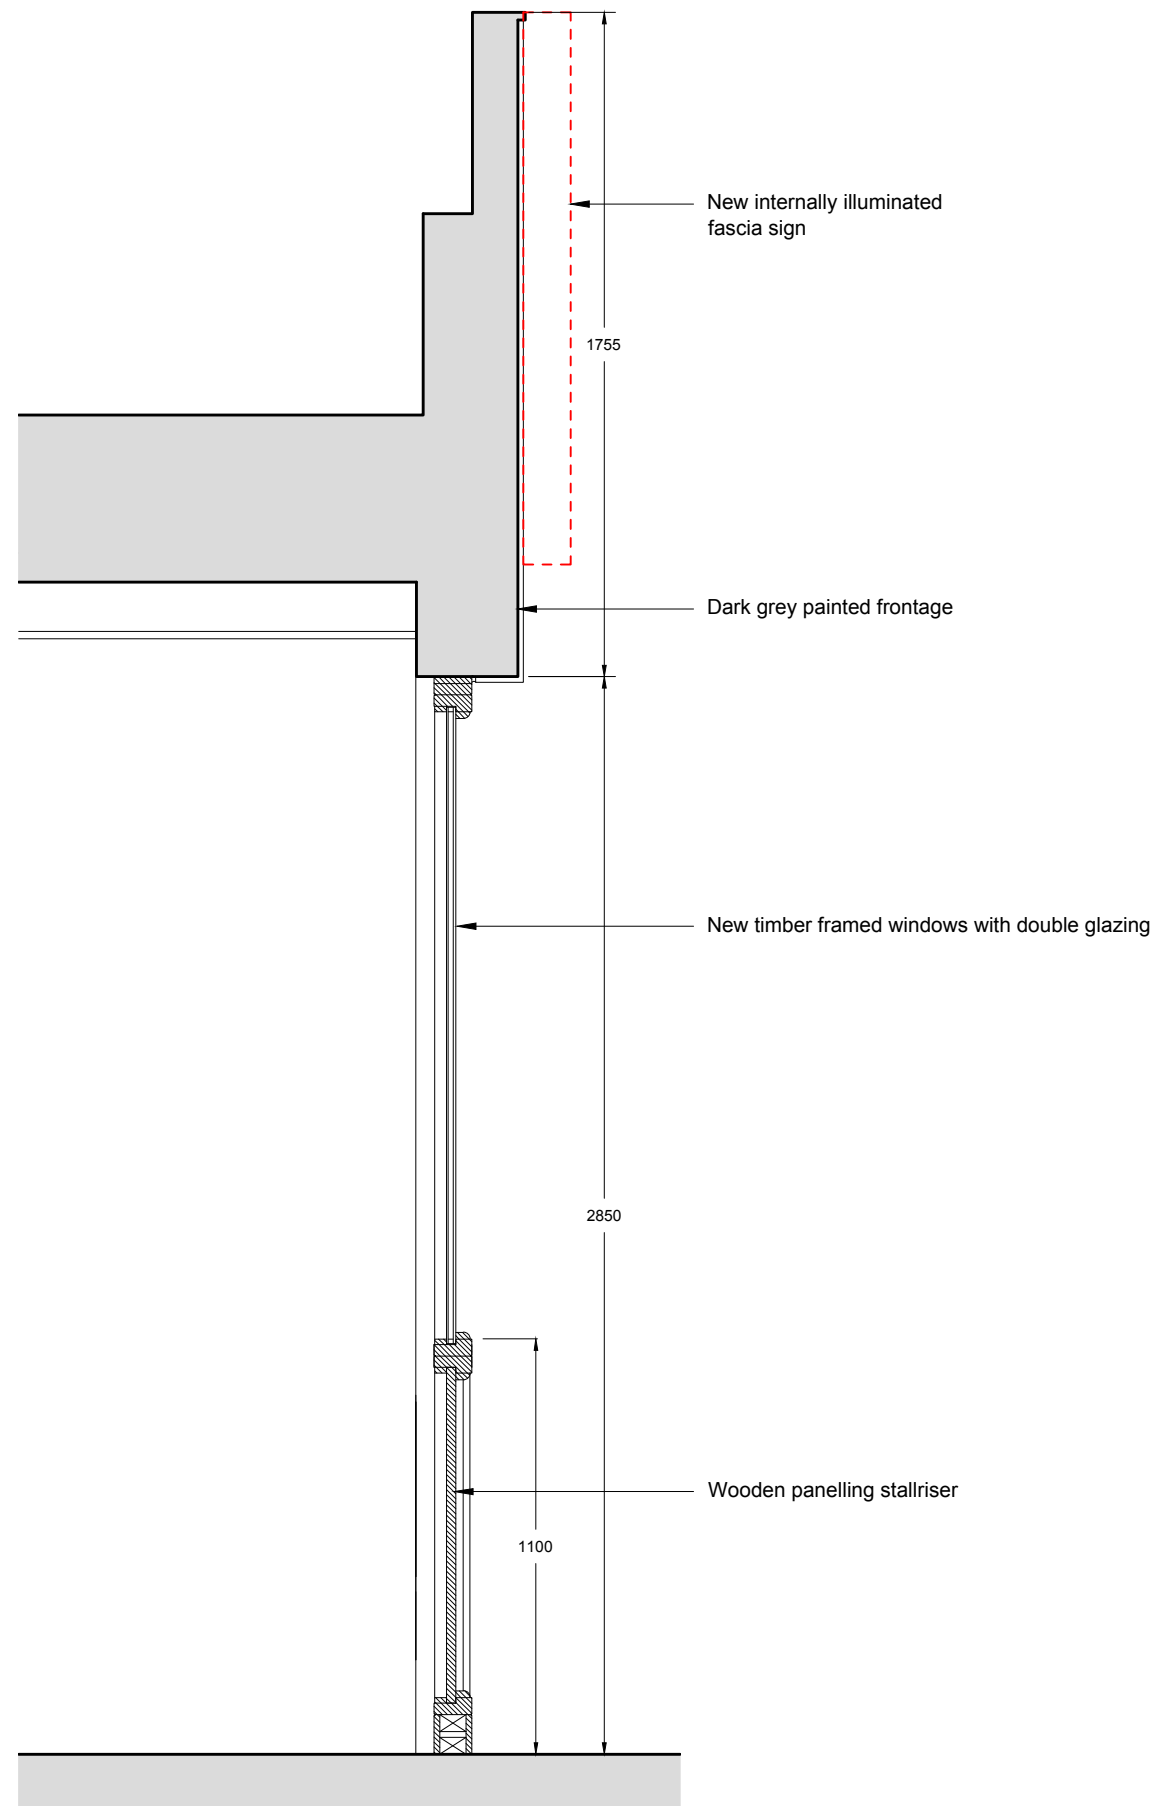

**PROPOSED SHOPFRONT SECTION**  
 SCALE 1:50

**MEASUREMENTS  
 INDICATIVE ONLY  
 SUBJECT TO DETAILED  
 SITE SURVEY**

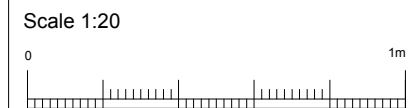

REV	DATE	NOTES	INT
1	14.07.14	First Issue	MG
2	01.10.15	Amended Shopfront	MG
3	02.10.15	Projecting Sign Removed	GH

Project title Camden High Street	Scale @ A3 1:20
Drawing title Existing and Proposed Shopfront Sections	Drawn MG Checked BMA
Drawing no. 14010_PL_004	