




PROPOSED ELEVATION
SCALE 1:50

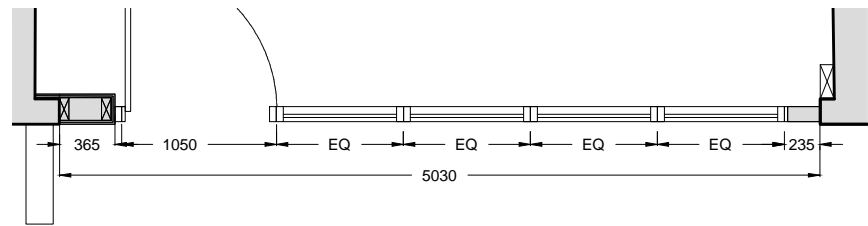


PROPOSED PLAN
SCALE 1:50

Projecting signage


New internally illuminated fascia sign
Dark grey painted frontage

Green vinyl cut letter signage with no lighting


Wooden panelling stallriser

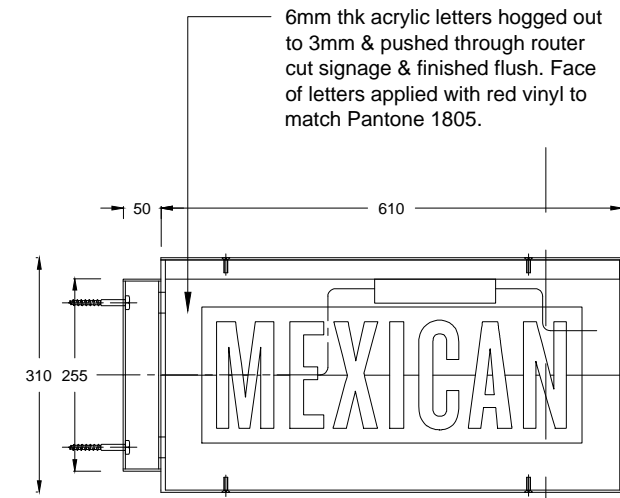

PROJECTING SIGN_SIDE ELEVATION
SCALE 1:10

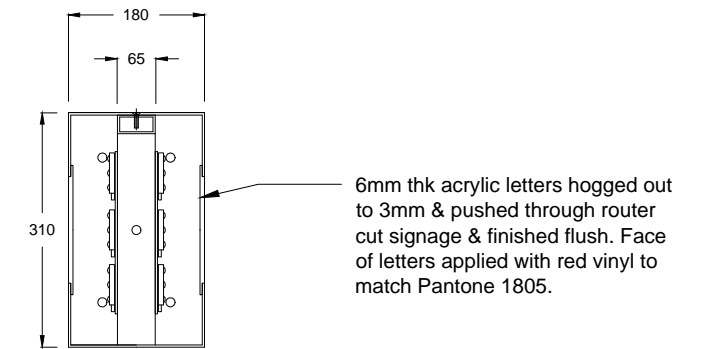

PROJECTING SIGN_SECTION A
SCALE 1:10

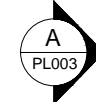

REV	DATE	NOTES
1	08.06.15	FIRST ISSUE
2	19.06.15	ISSUE FOR CLIENT APPROVAL
3	29.06.15	ISSUE FOR PLANNING COMMENTS
4	22.08.15	REVISED FASCIA SIGNAGE
5	01.10.15	AMENDED SHOPFRONT AND SIGNAGE
6	02.10.15	PROJECTING SIGN REMOVED
7	05.10.15	PROJECTING SIGN AMENDED

INT	Project title	Scale @ A3
IR	Chilango Camden High Street	1:50
GH		1:10
GH	Drawing title	Drawn
MG	Proposed Shopfront Plan and Elevation	IR
GH		Checked
TM		BM
	Drawing no.	
	14010_PL_003	