



EXISTING SHOPFRONT SECTION
 SCALE 1:20

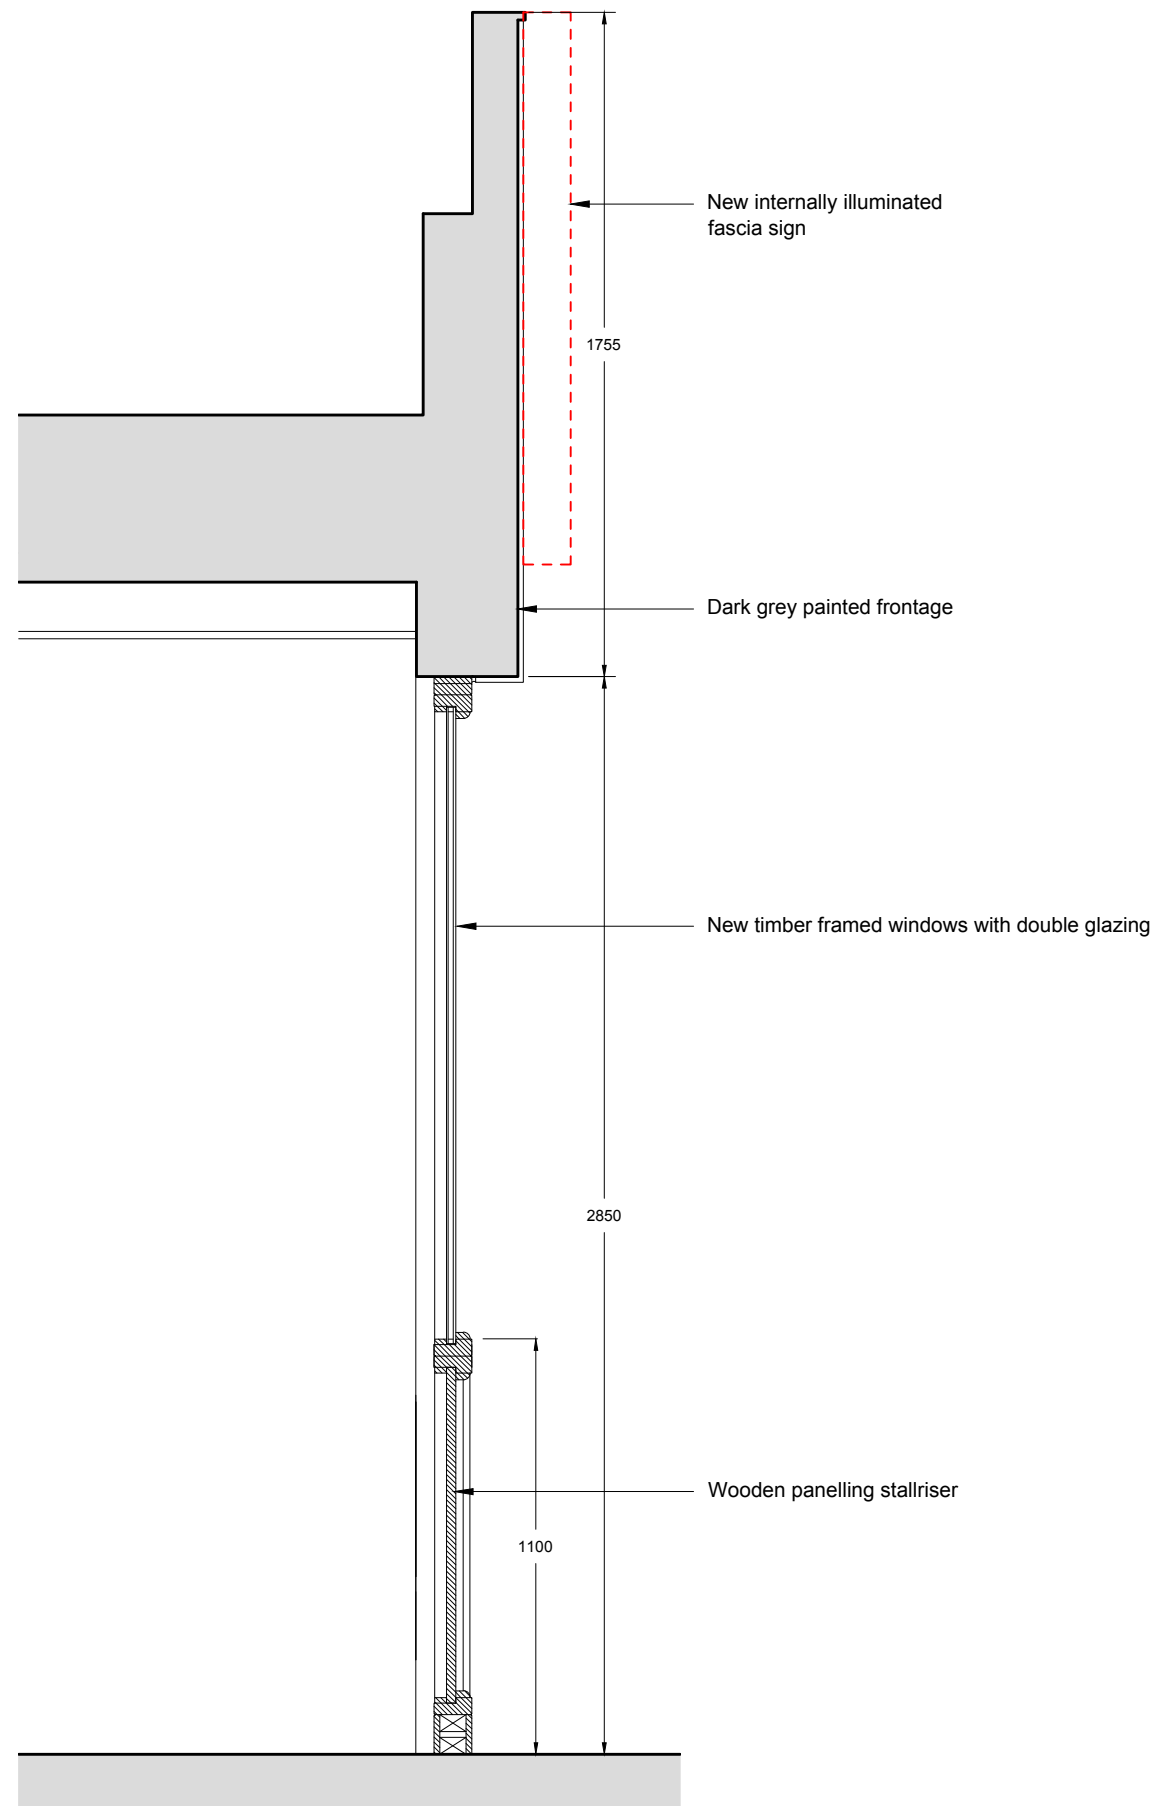

PROPOSED SHOPFRONT SECTION
 SCALE 1:50

**MEASUREMENTS
 INDICATIVE ONLY
 SUBJECT TO DETAILED
 SITE SURVEY**

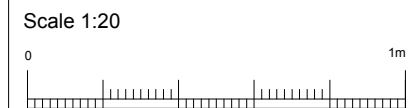

| REV | DATE | NOTES | INT |
|-----|----------|-------------------------|-----|
| 1 | 14.07.14 | First Issue | MG |
| 2 | 01.10.15 | Amended Shopfront | MG |
| 3 | 02.10.15 | Projecting Sign Removed | GH |

| | |
|---|-------------------------------|
| Project title Camden High Street | Scale @ A3 1:20 |
| Drawing title Existing and Proposed Shopfront Sections | Drawn MG Checked BMA |
| Drawing no. 14010_PL_004 | |