




PRE-EXISTING SHOPFRONT
ELEVATION 1:20

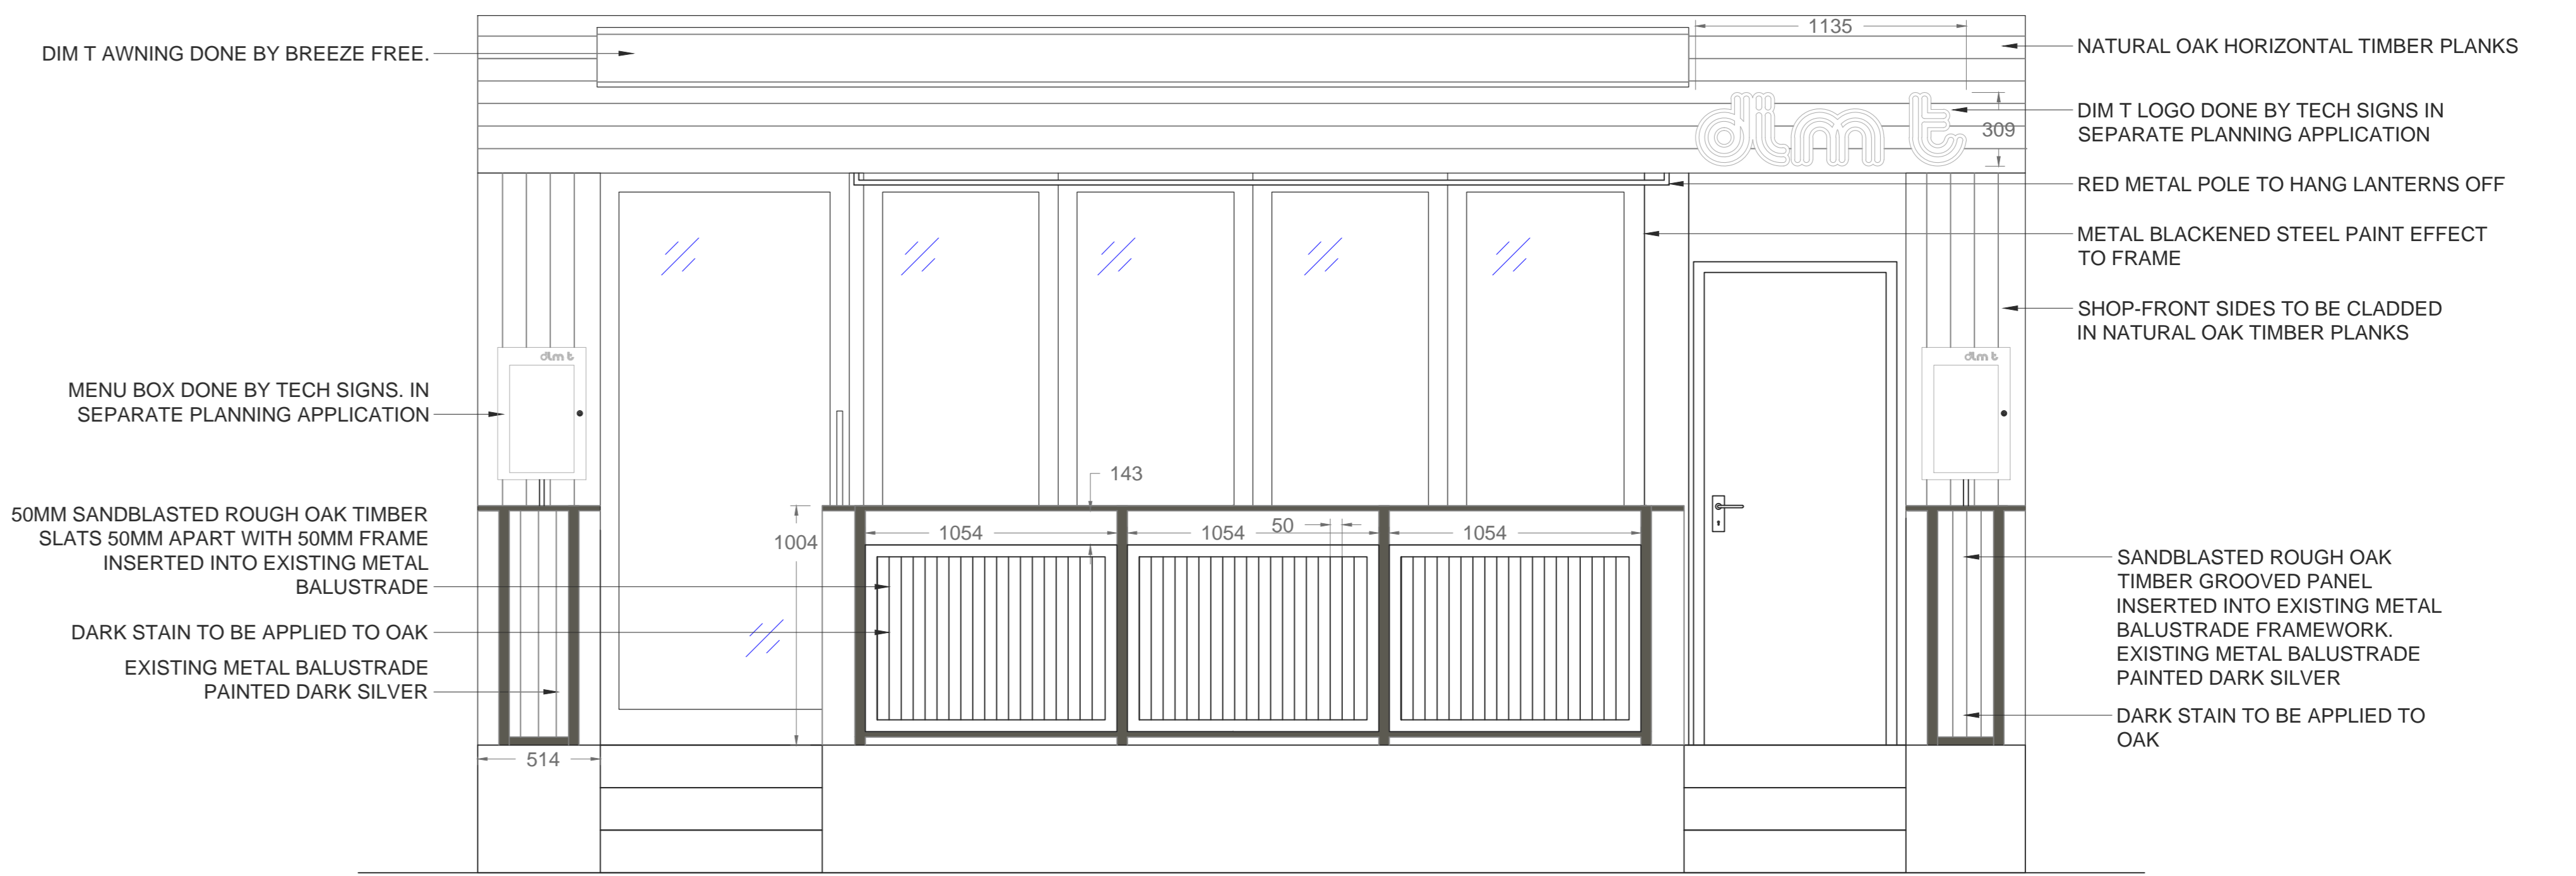


AS EXISTING SHOPFRONT
ELEVATION 1:20

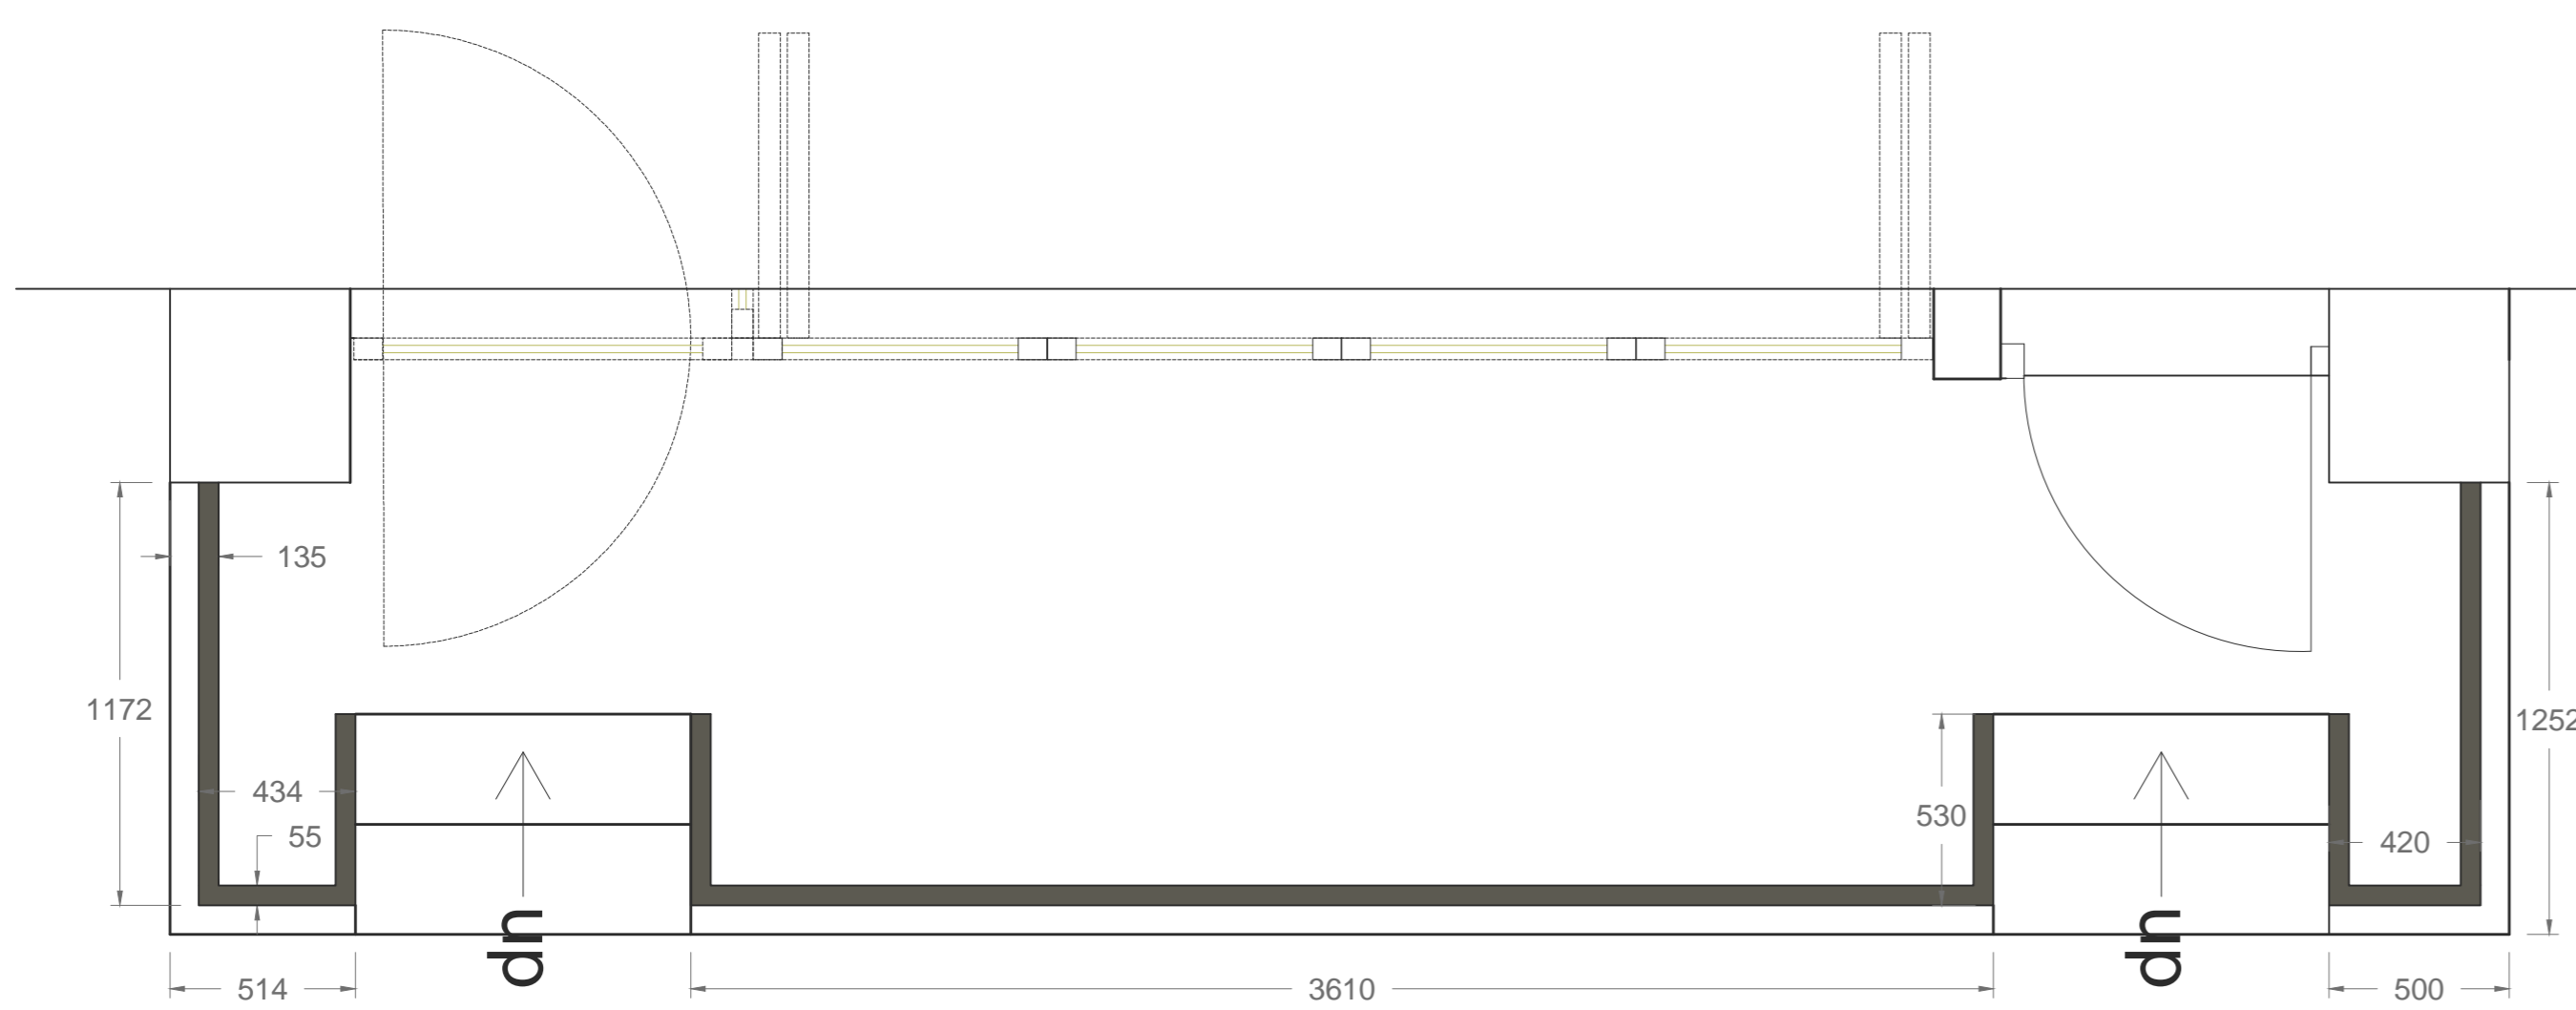


PRE-EXISTING SHOPFRONT
PLAN 1:20

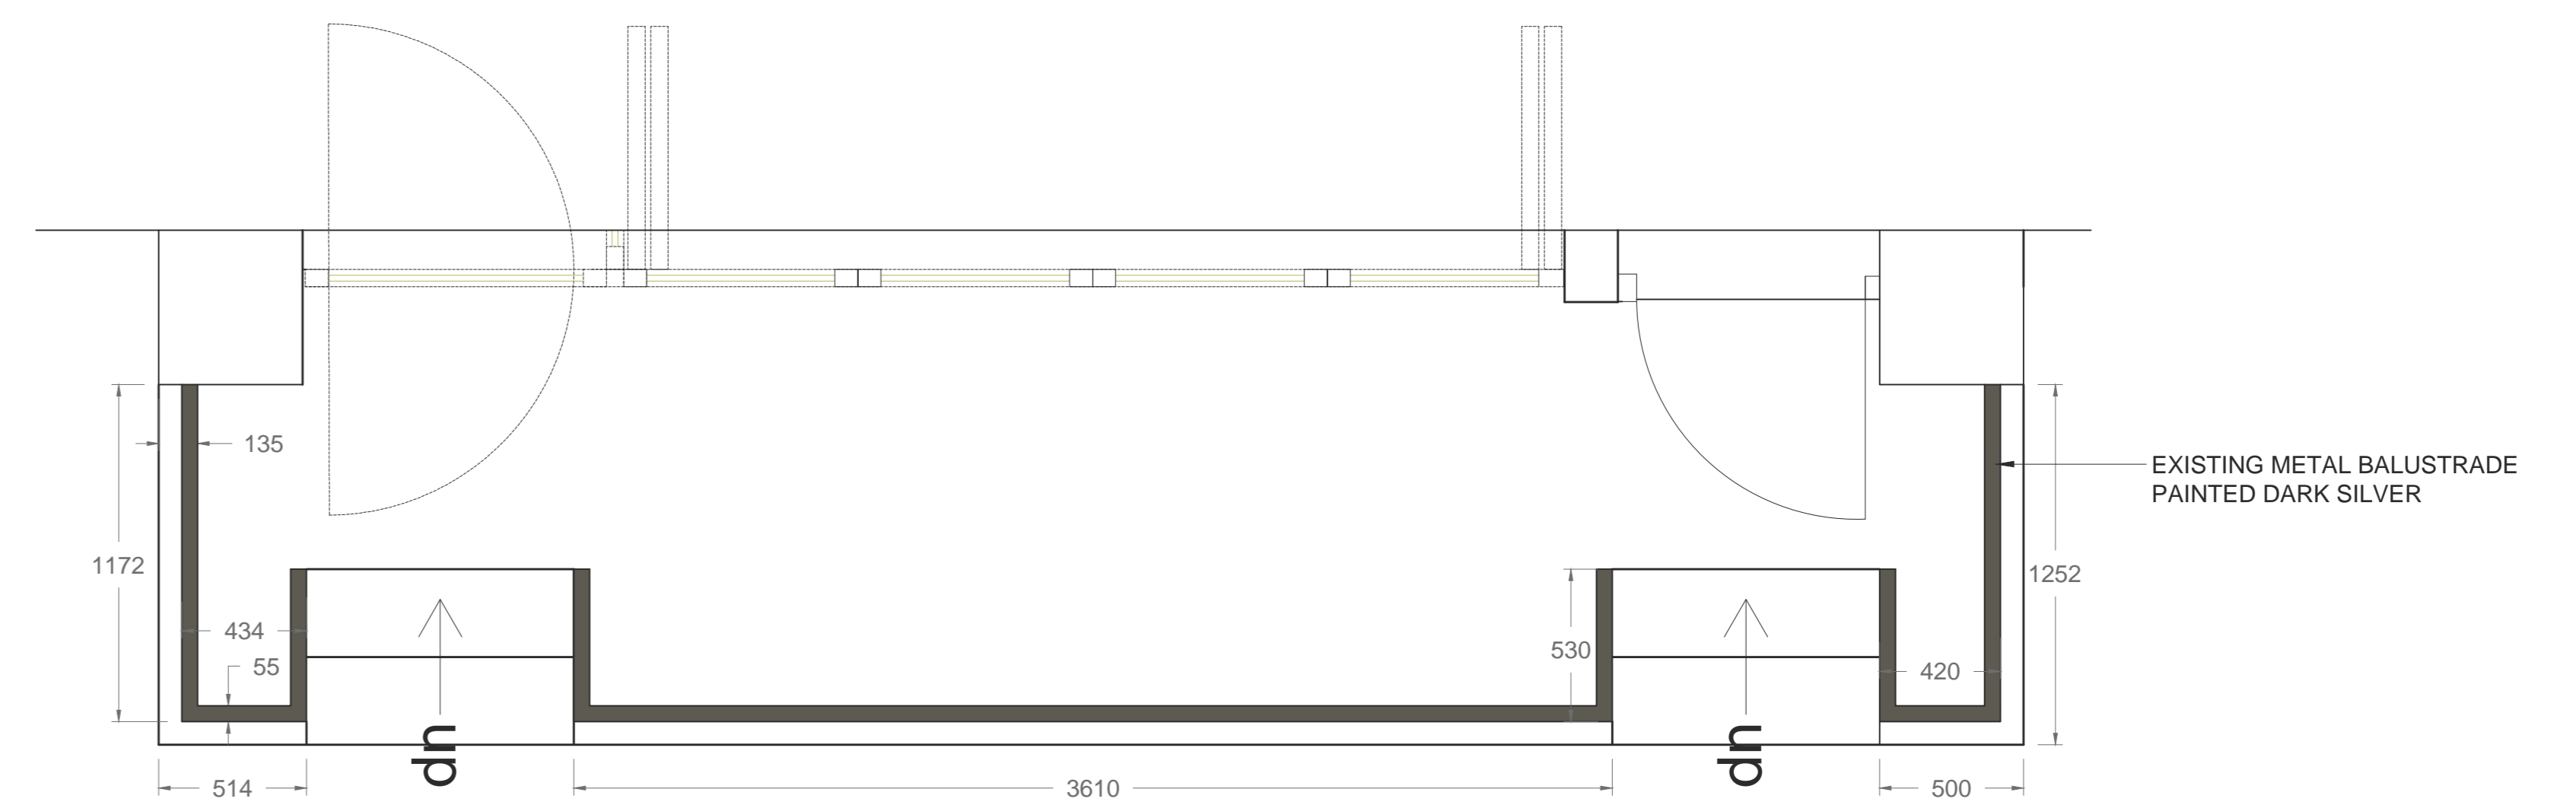


AS EXISTING SHOPFRONT
PLAN 1:20

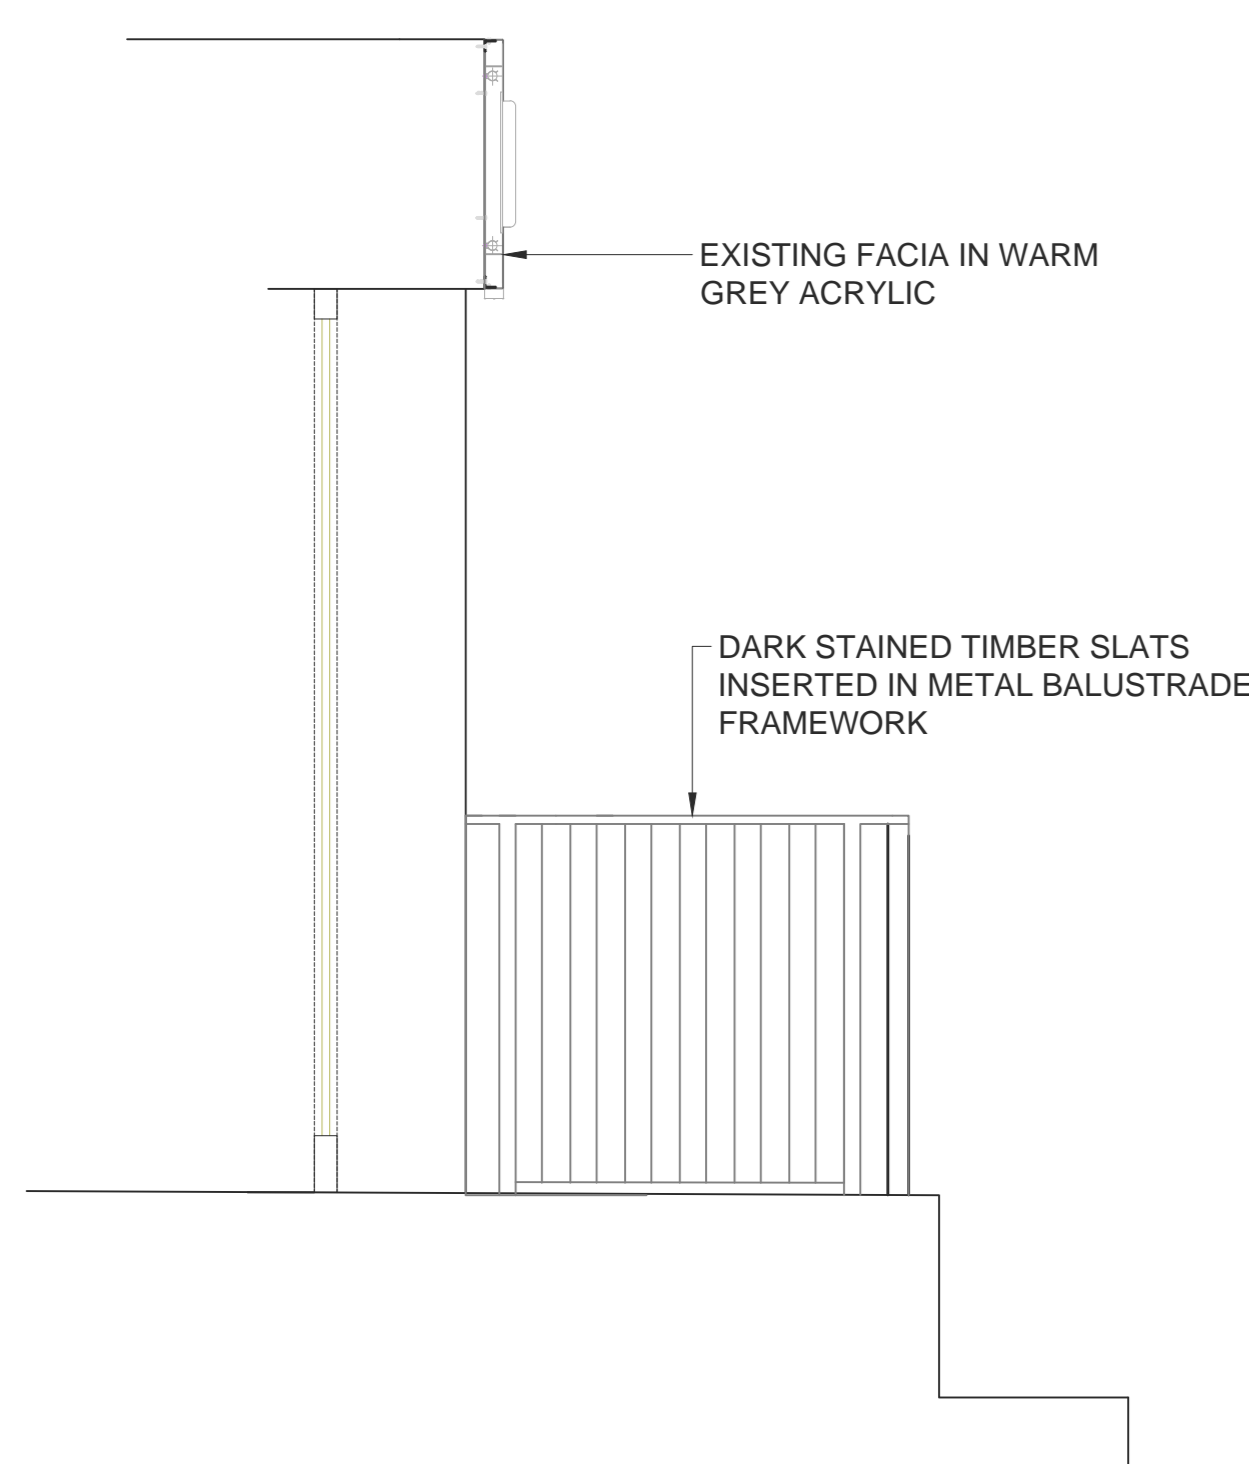

PRE-EXISTING SHOPFRONT
SECTION 1:20

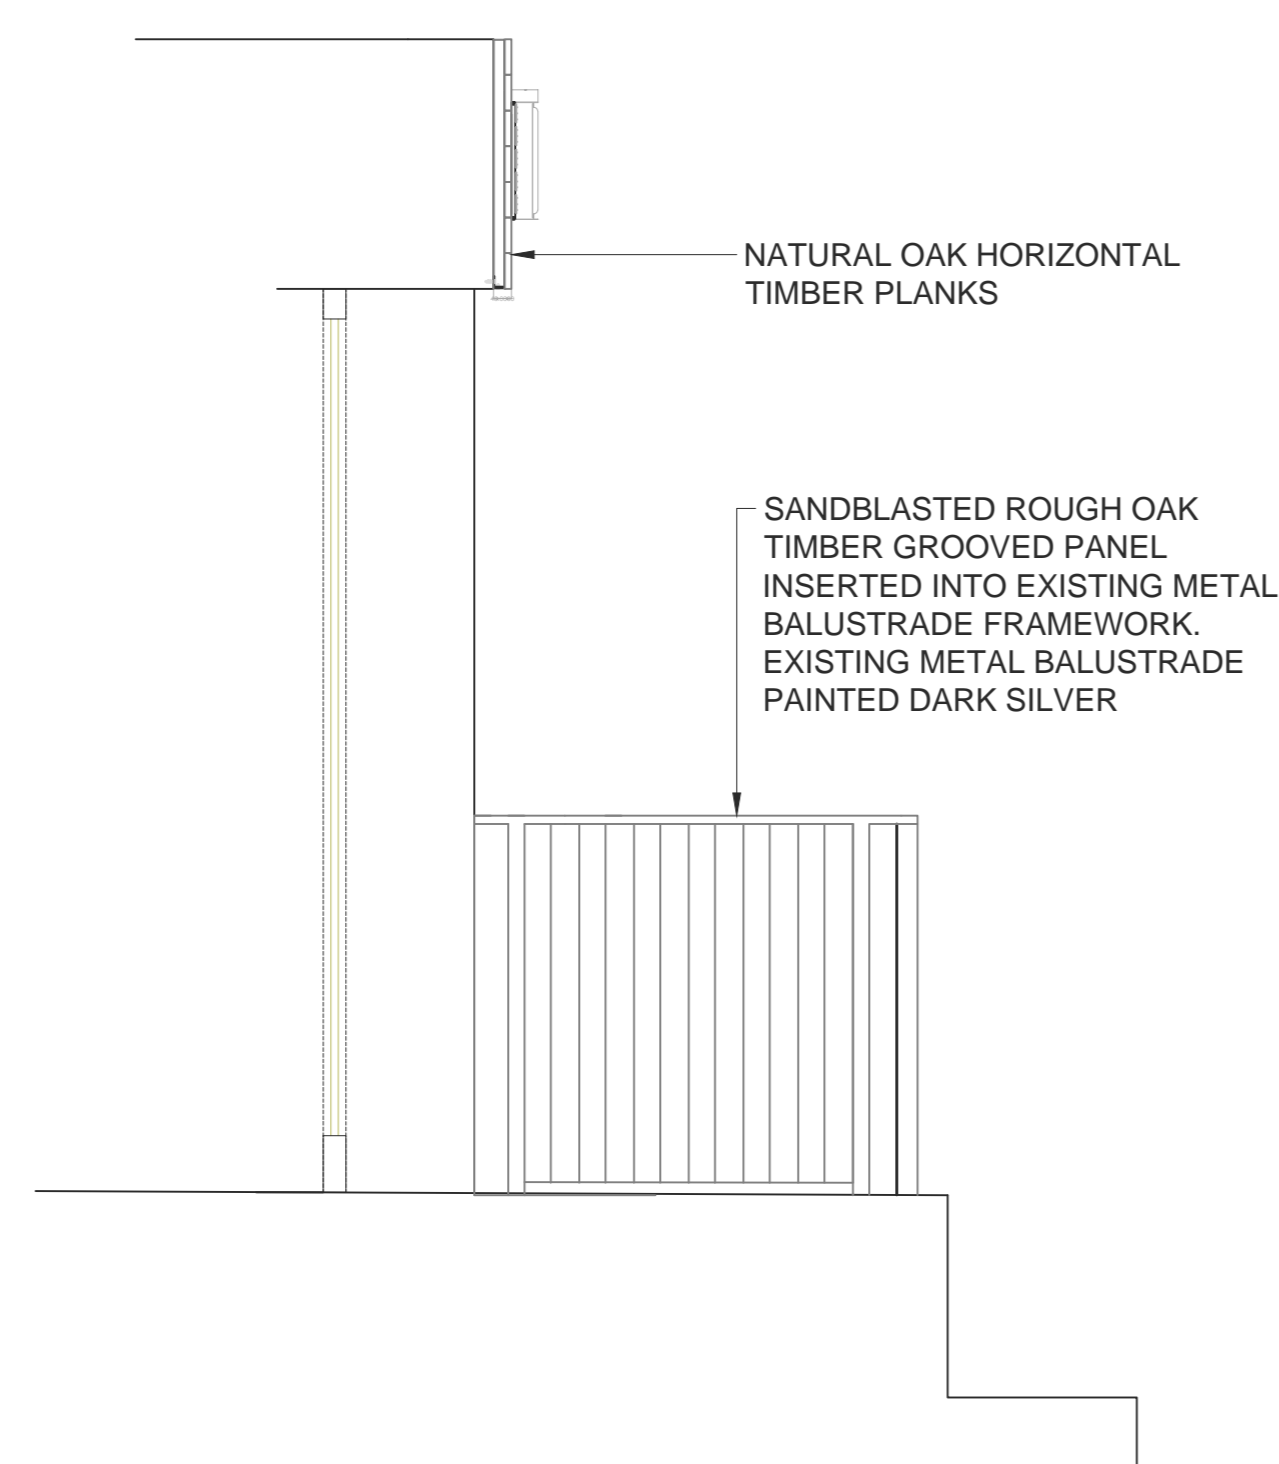

AS EXISTING SHOPFRONT
SECTION 1:20

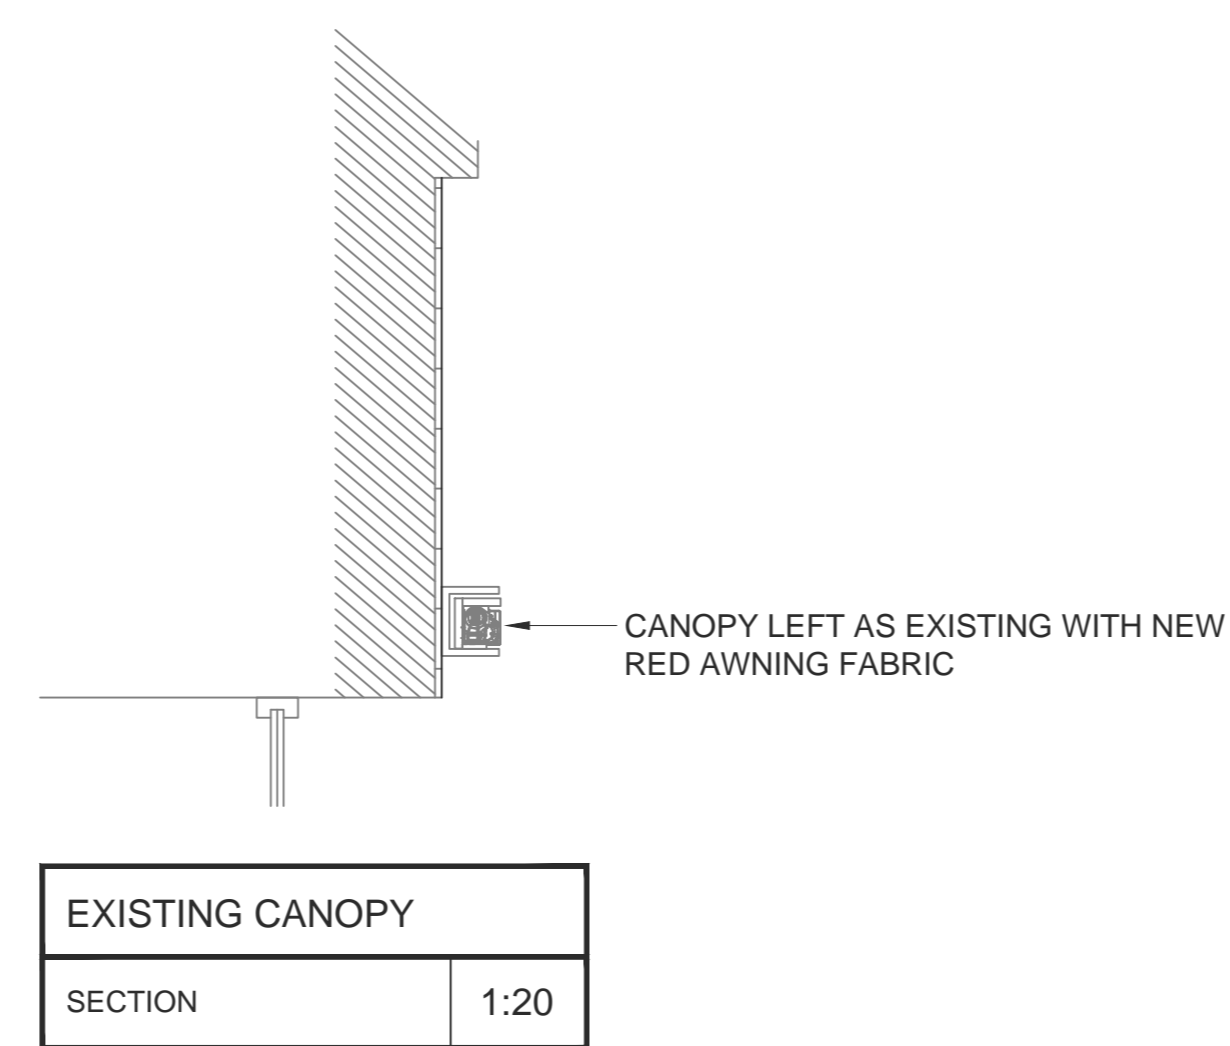

EXISTING CANOPY
SECTION 1:20



PRE-EXISTING SHOP-FRONT



AS EXISTING SHOP-FRONT