




Do not scale dimensions. Dimensions govern.
All dimensions are in millimetres unless noted otherwise.
StreetPlot Ltd. shall be notified in writing of any discrepancies.

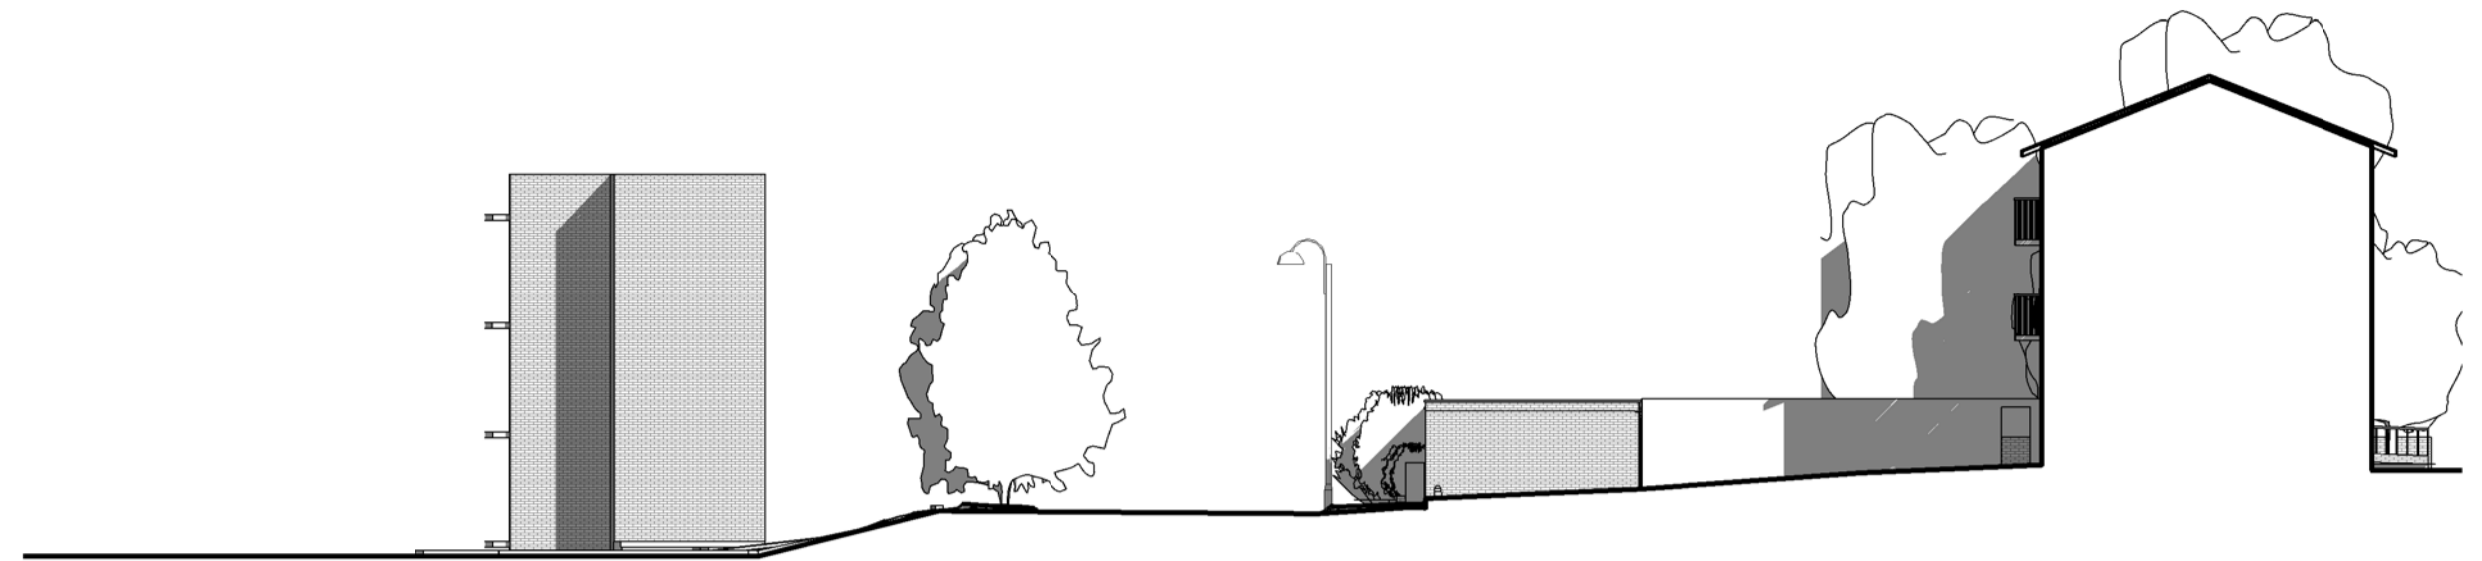


1 EXISTING EAST FACADE ELEVATION
1 : 200

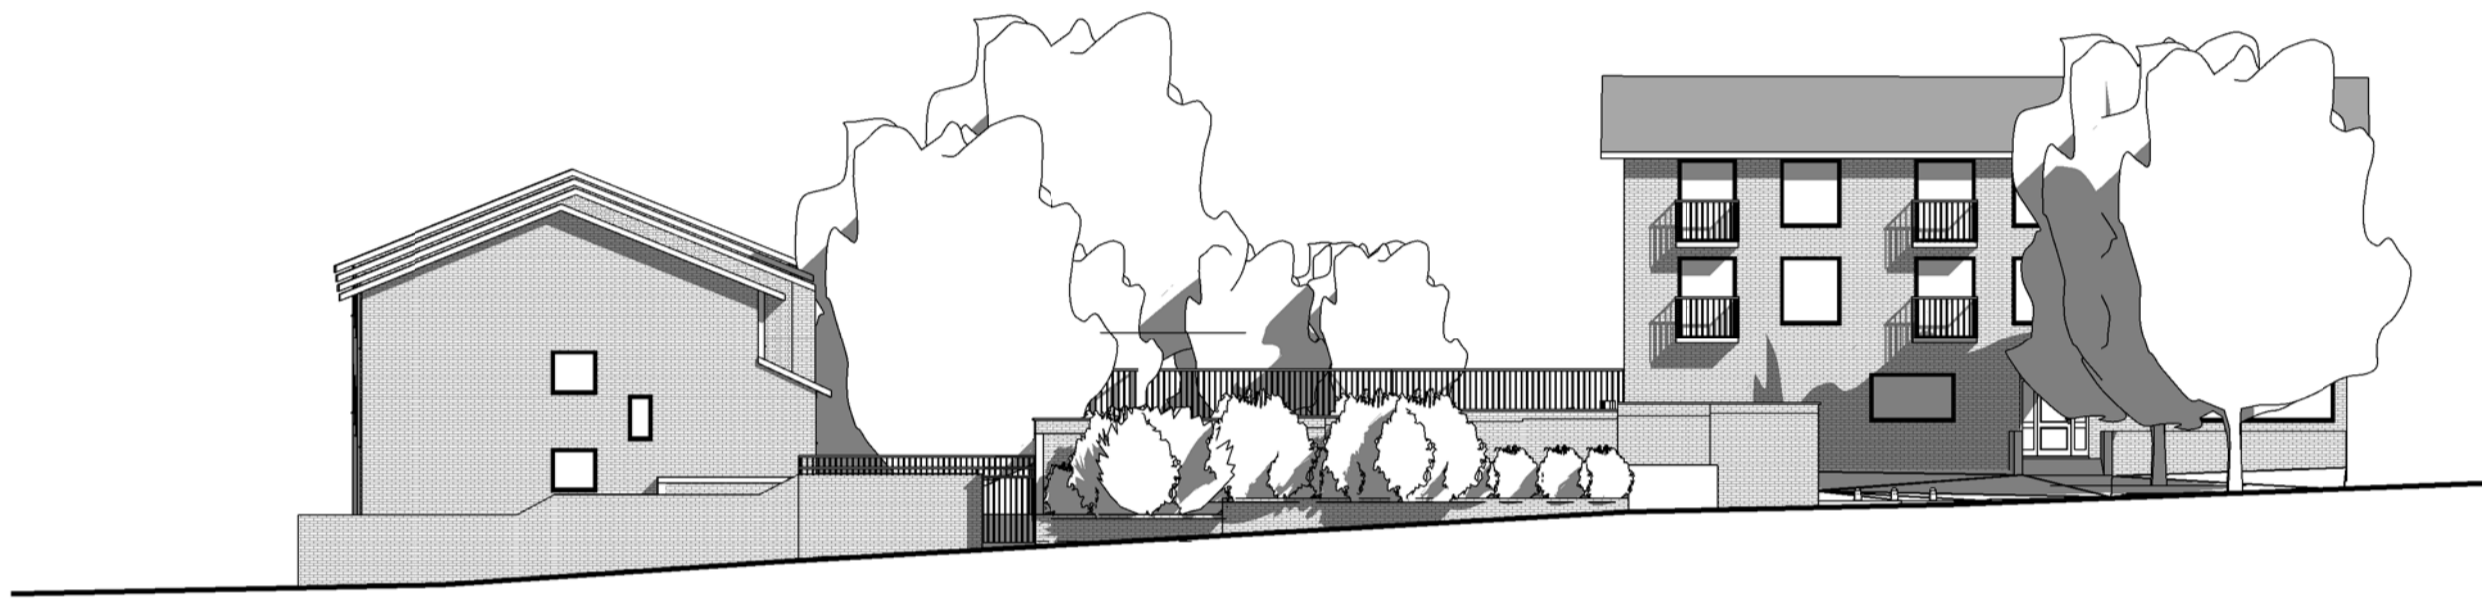

3 EXISTING SOUTH FACADE ELEVATION (FACING WEST END LANE)
1 : 200

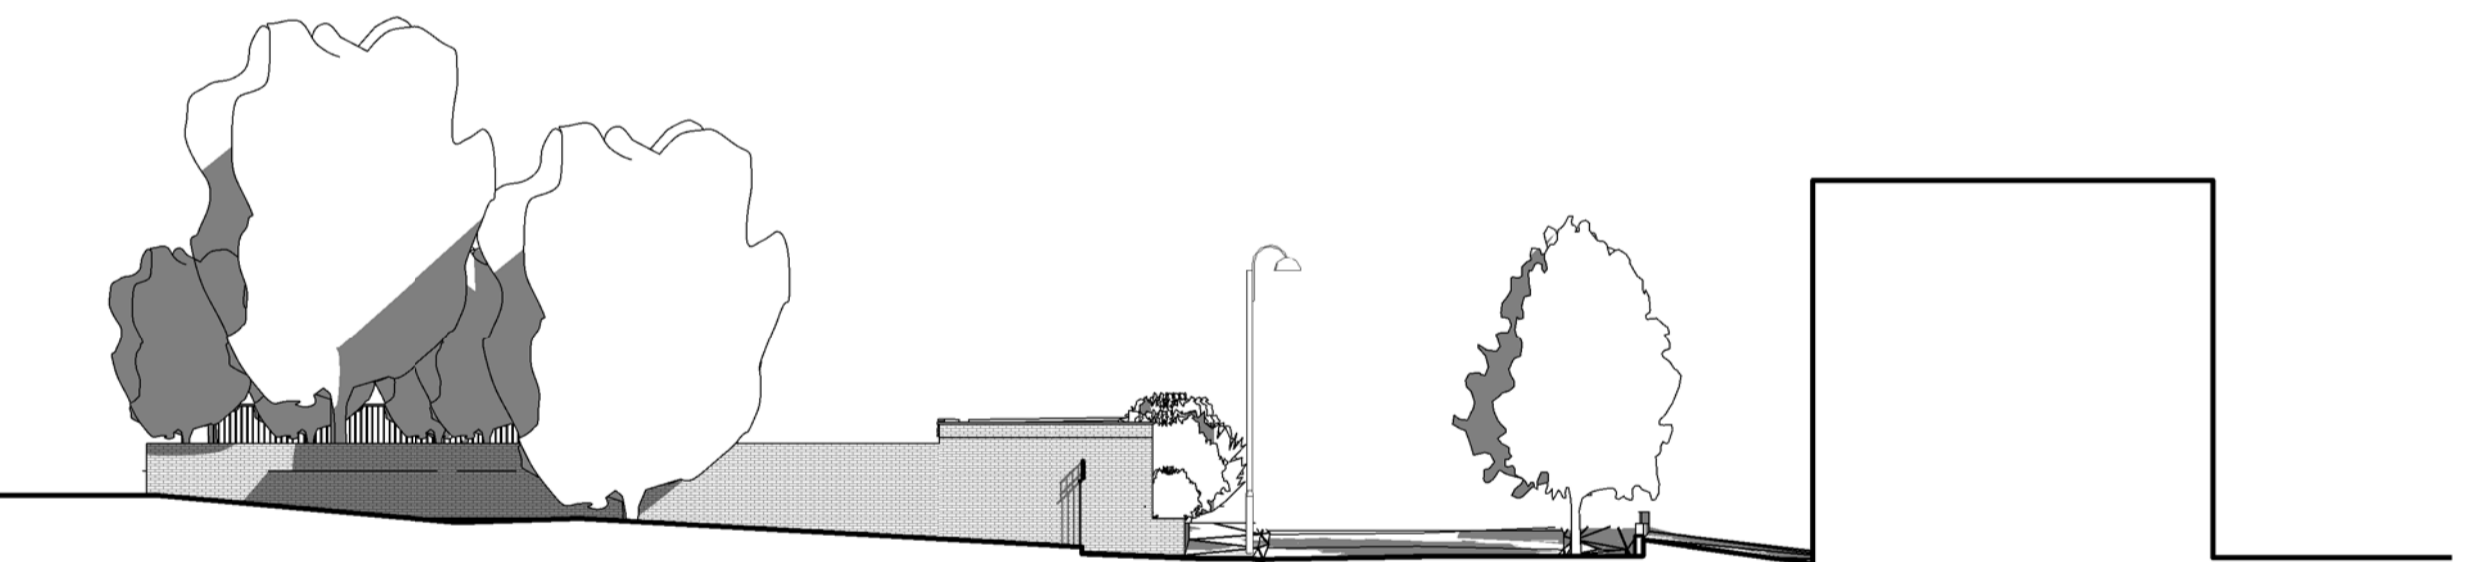

4 EXISTING WEST FACADE ELEVATION
1 : 200

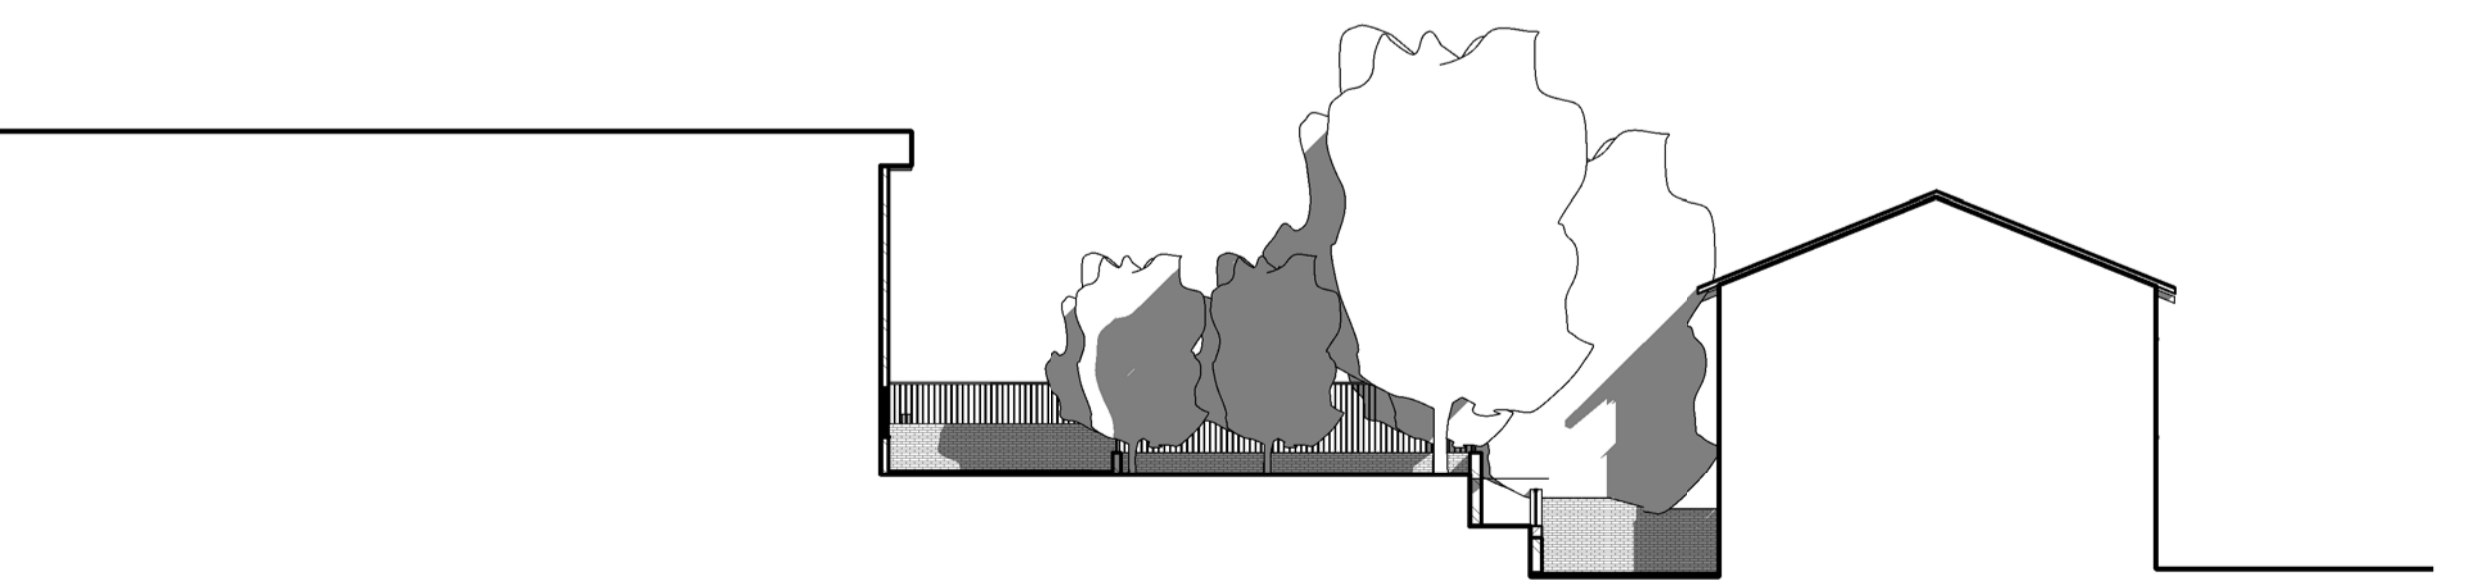

2 EXISTING NORTH FACADE ELEVATION
1 : 200

A	180915	Planning	PB	PB
Rev	Date	Notes	Issued By	Insp By

27 West End Lane

Status
PLANNING

Drawing Title
EXISTING ELEVATIONS

Drawing Number
1000-202E


Scale
1 : 200

Sheet Size
A1


Creation Date
03/31/15

StreetPlot Ltd
United House
North Road
London
N7 9DP
+44 (0)20 3817 9008
info@streetplot.co.uk
www.streetplot.co.uk

StreetPlot

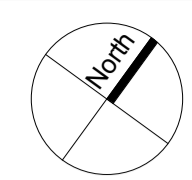

Do not scale dimensions. Dimensions govern.
All dimensions are in millimetres unless noted otherwise.
StreetPlot Ltd. shall be notified in writing of any discrepancies.

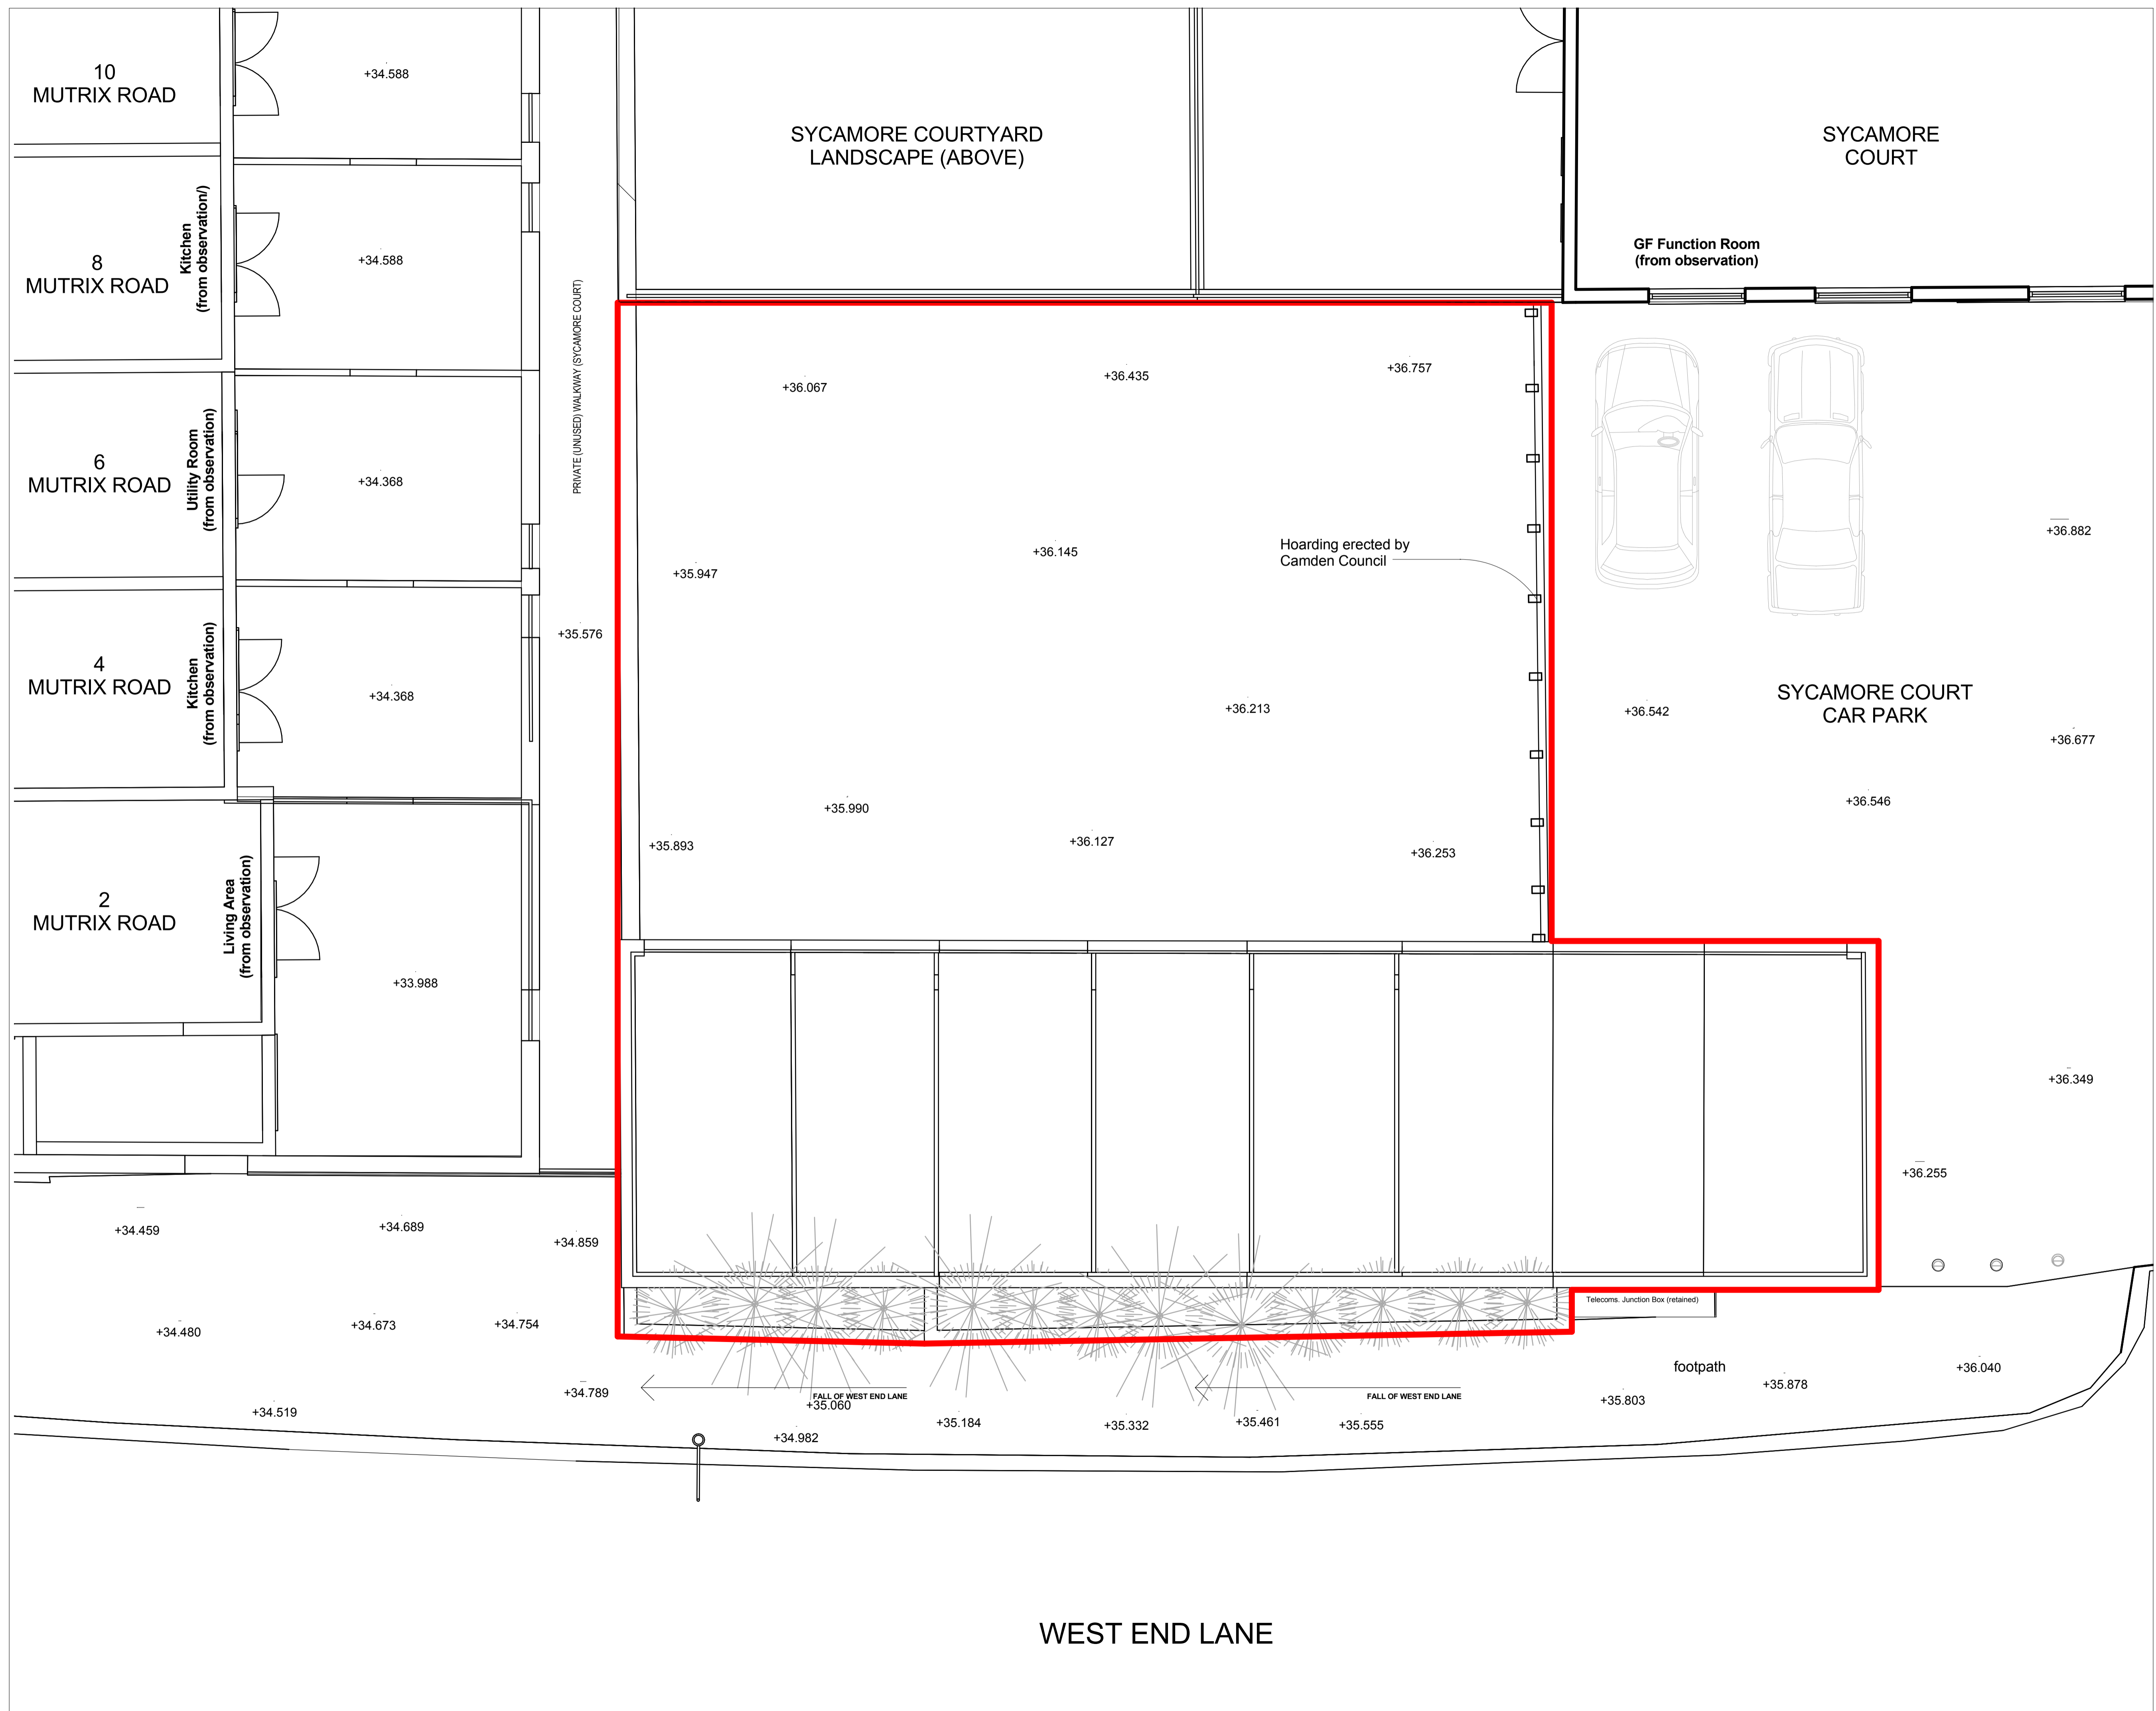

A	180915	Planning	PB	PB
Rev	Date	Notes	Issued By	Insp By

27 West End Lane

Status
PLANNING

Drawing Title
GROUND FLOOR EXISTING

Drawing Number	Revision
1000-110E	A

Scale	Sheet Size	Creation Date
1 : 50	A1	09.09.15

StreetPlot Ltd
 United House
 North Road
 London
 N7 9DP
 +44 (0)20 3817 9008
 info@streetplot.co.uk
 www.streetplot.co.uk

StreetPlot