

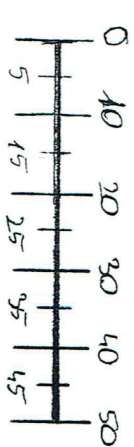
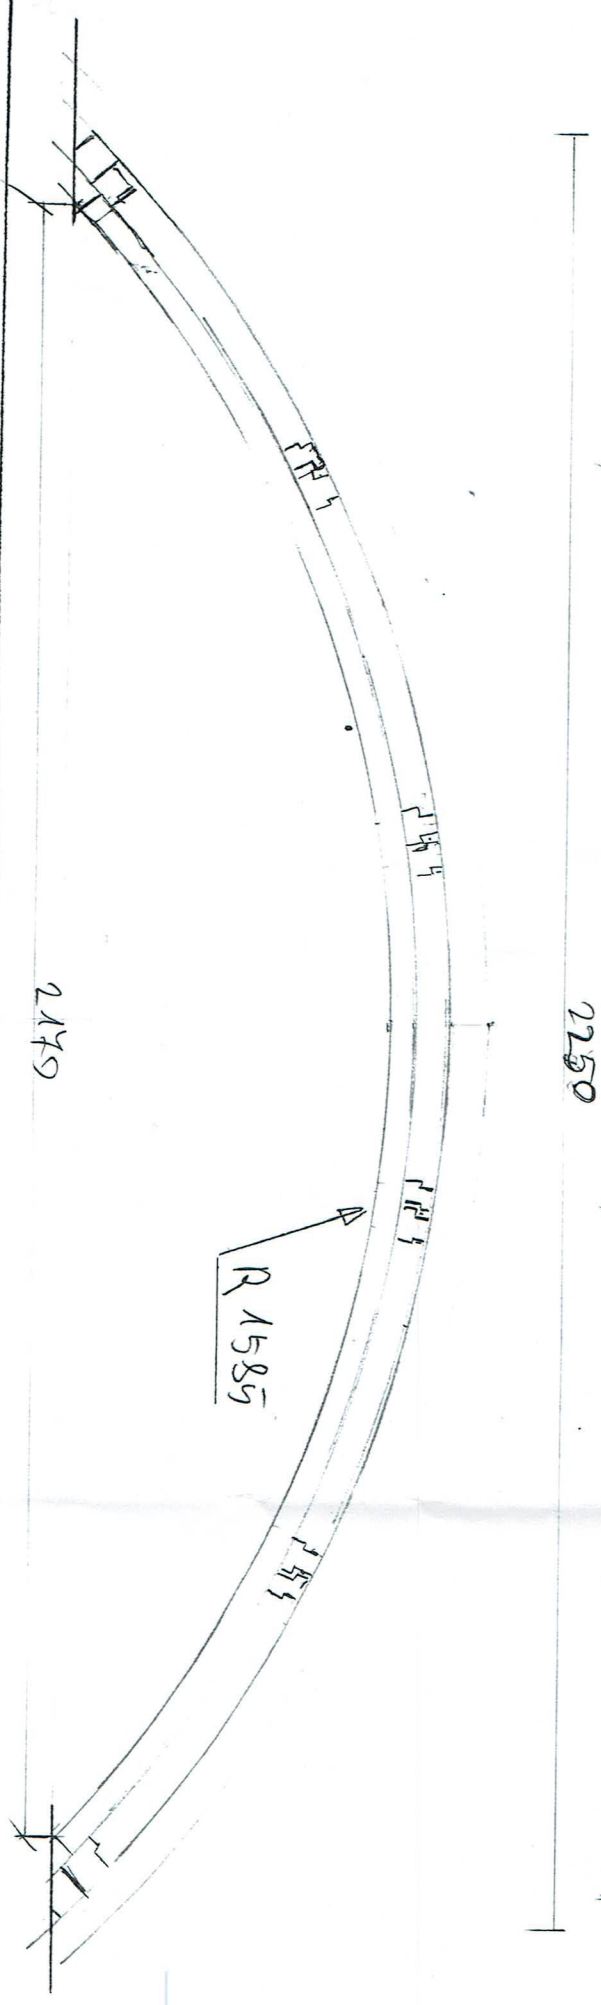


I.No

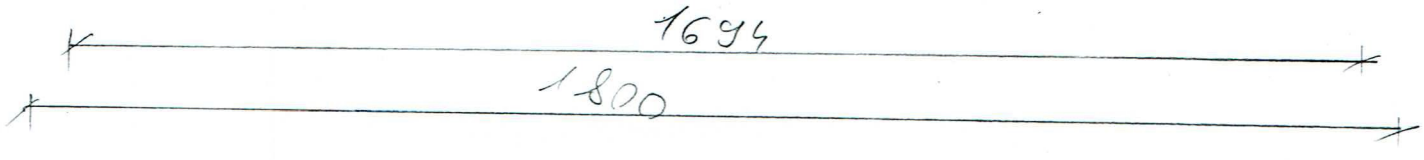

Client	Lavender Cottage	
	Vale of Heath	
	NW3	1A2
Job Title	LAVENDER COTTAGE	
Scale	1:100	
Date	26/07/2015	

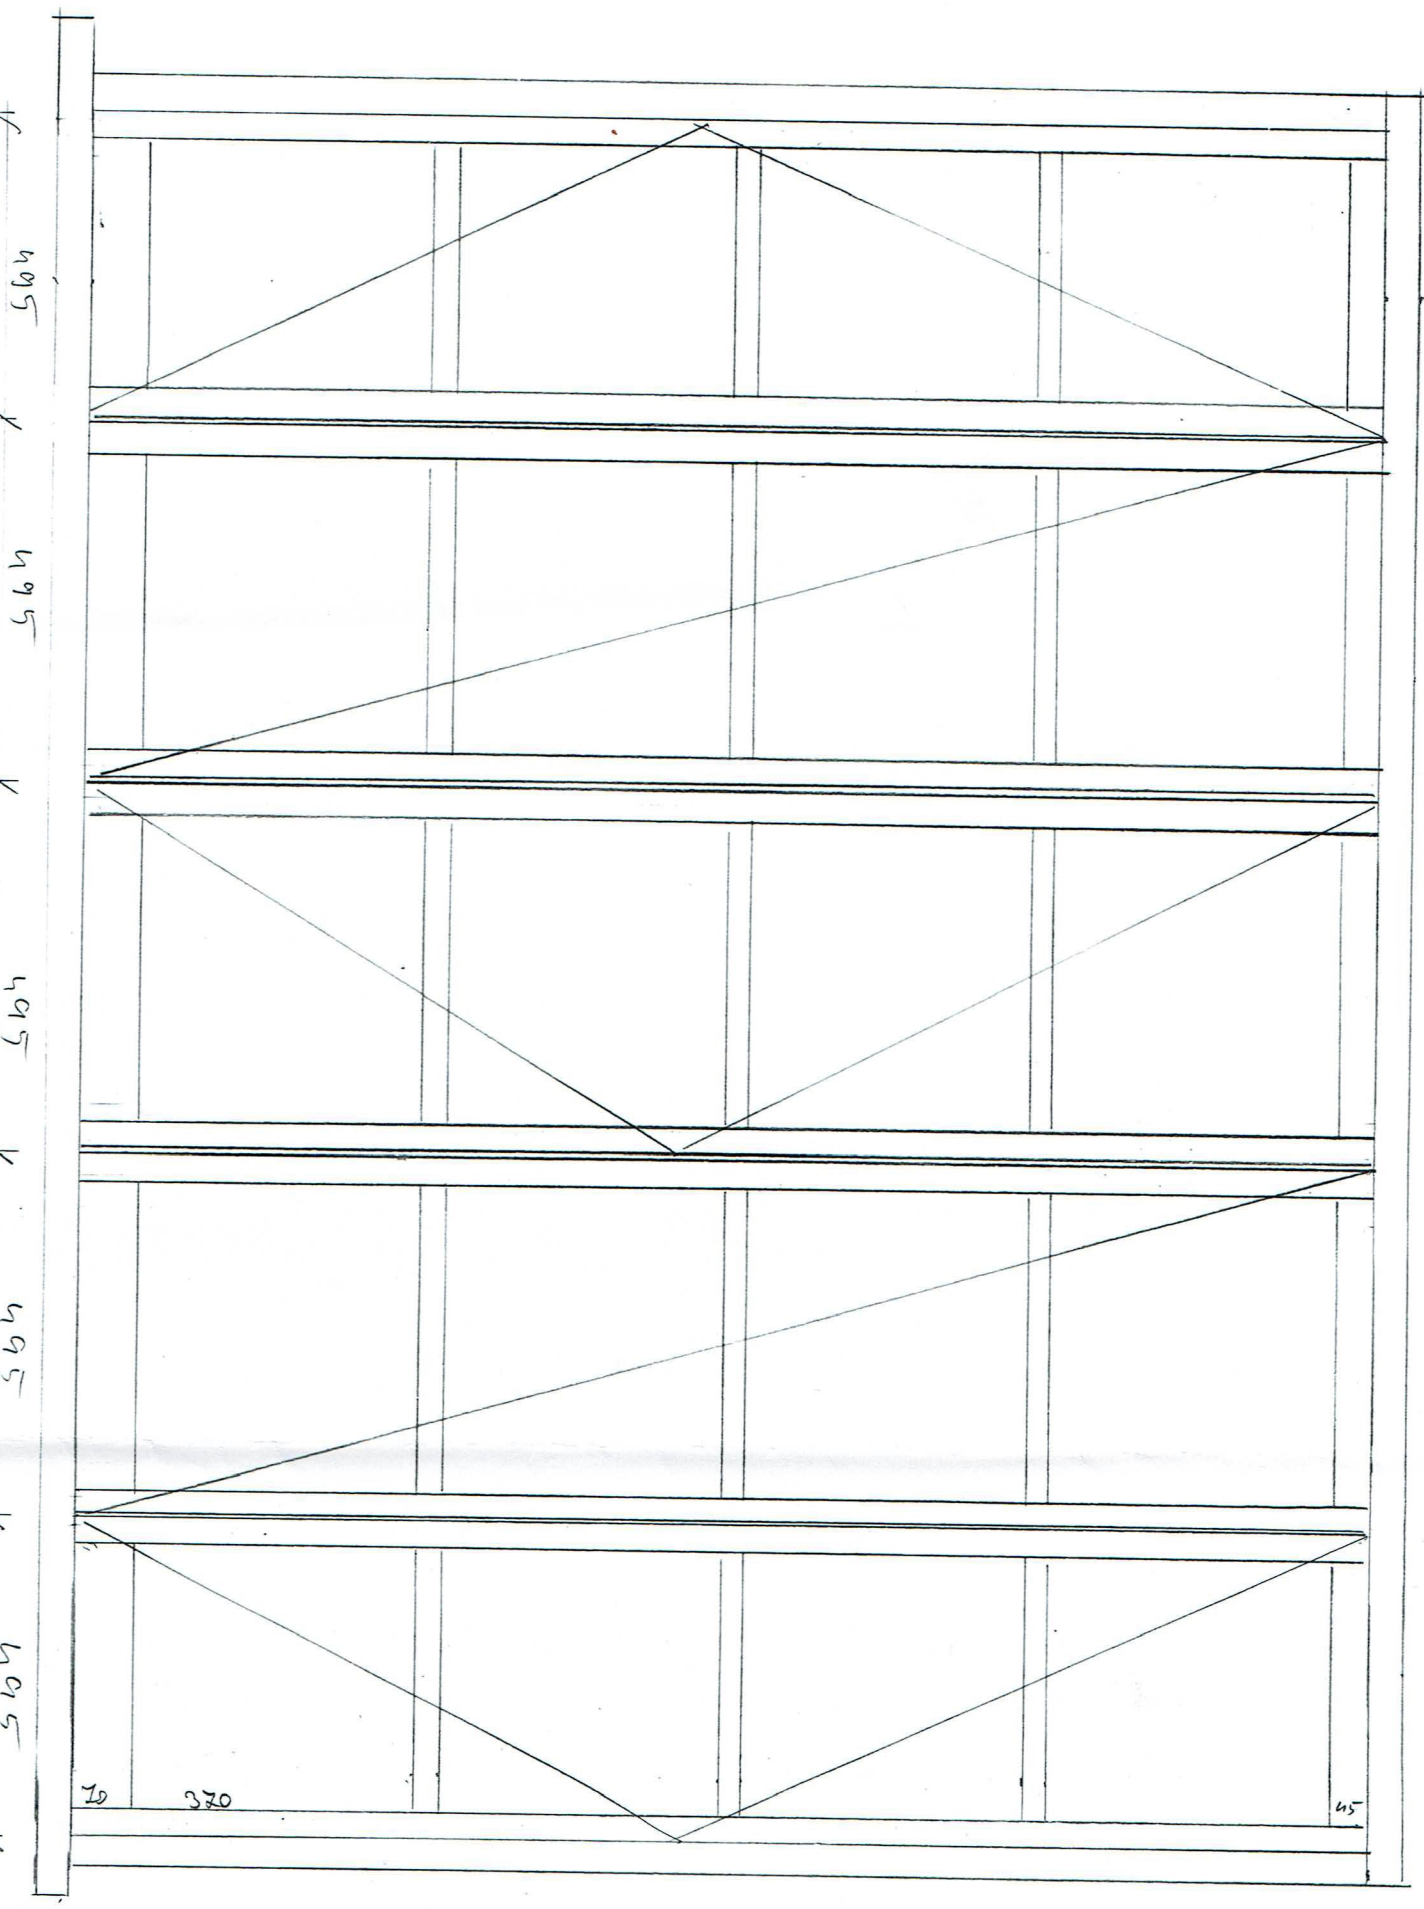