





NORTH ELEVATION



SOUTH ELEVATION

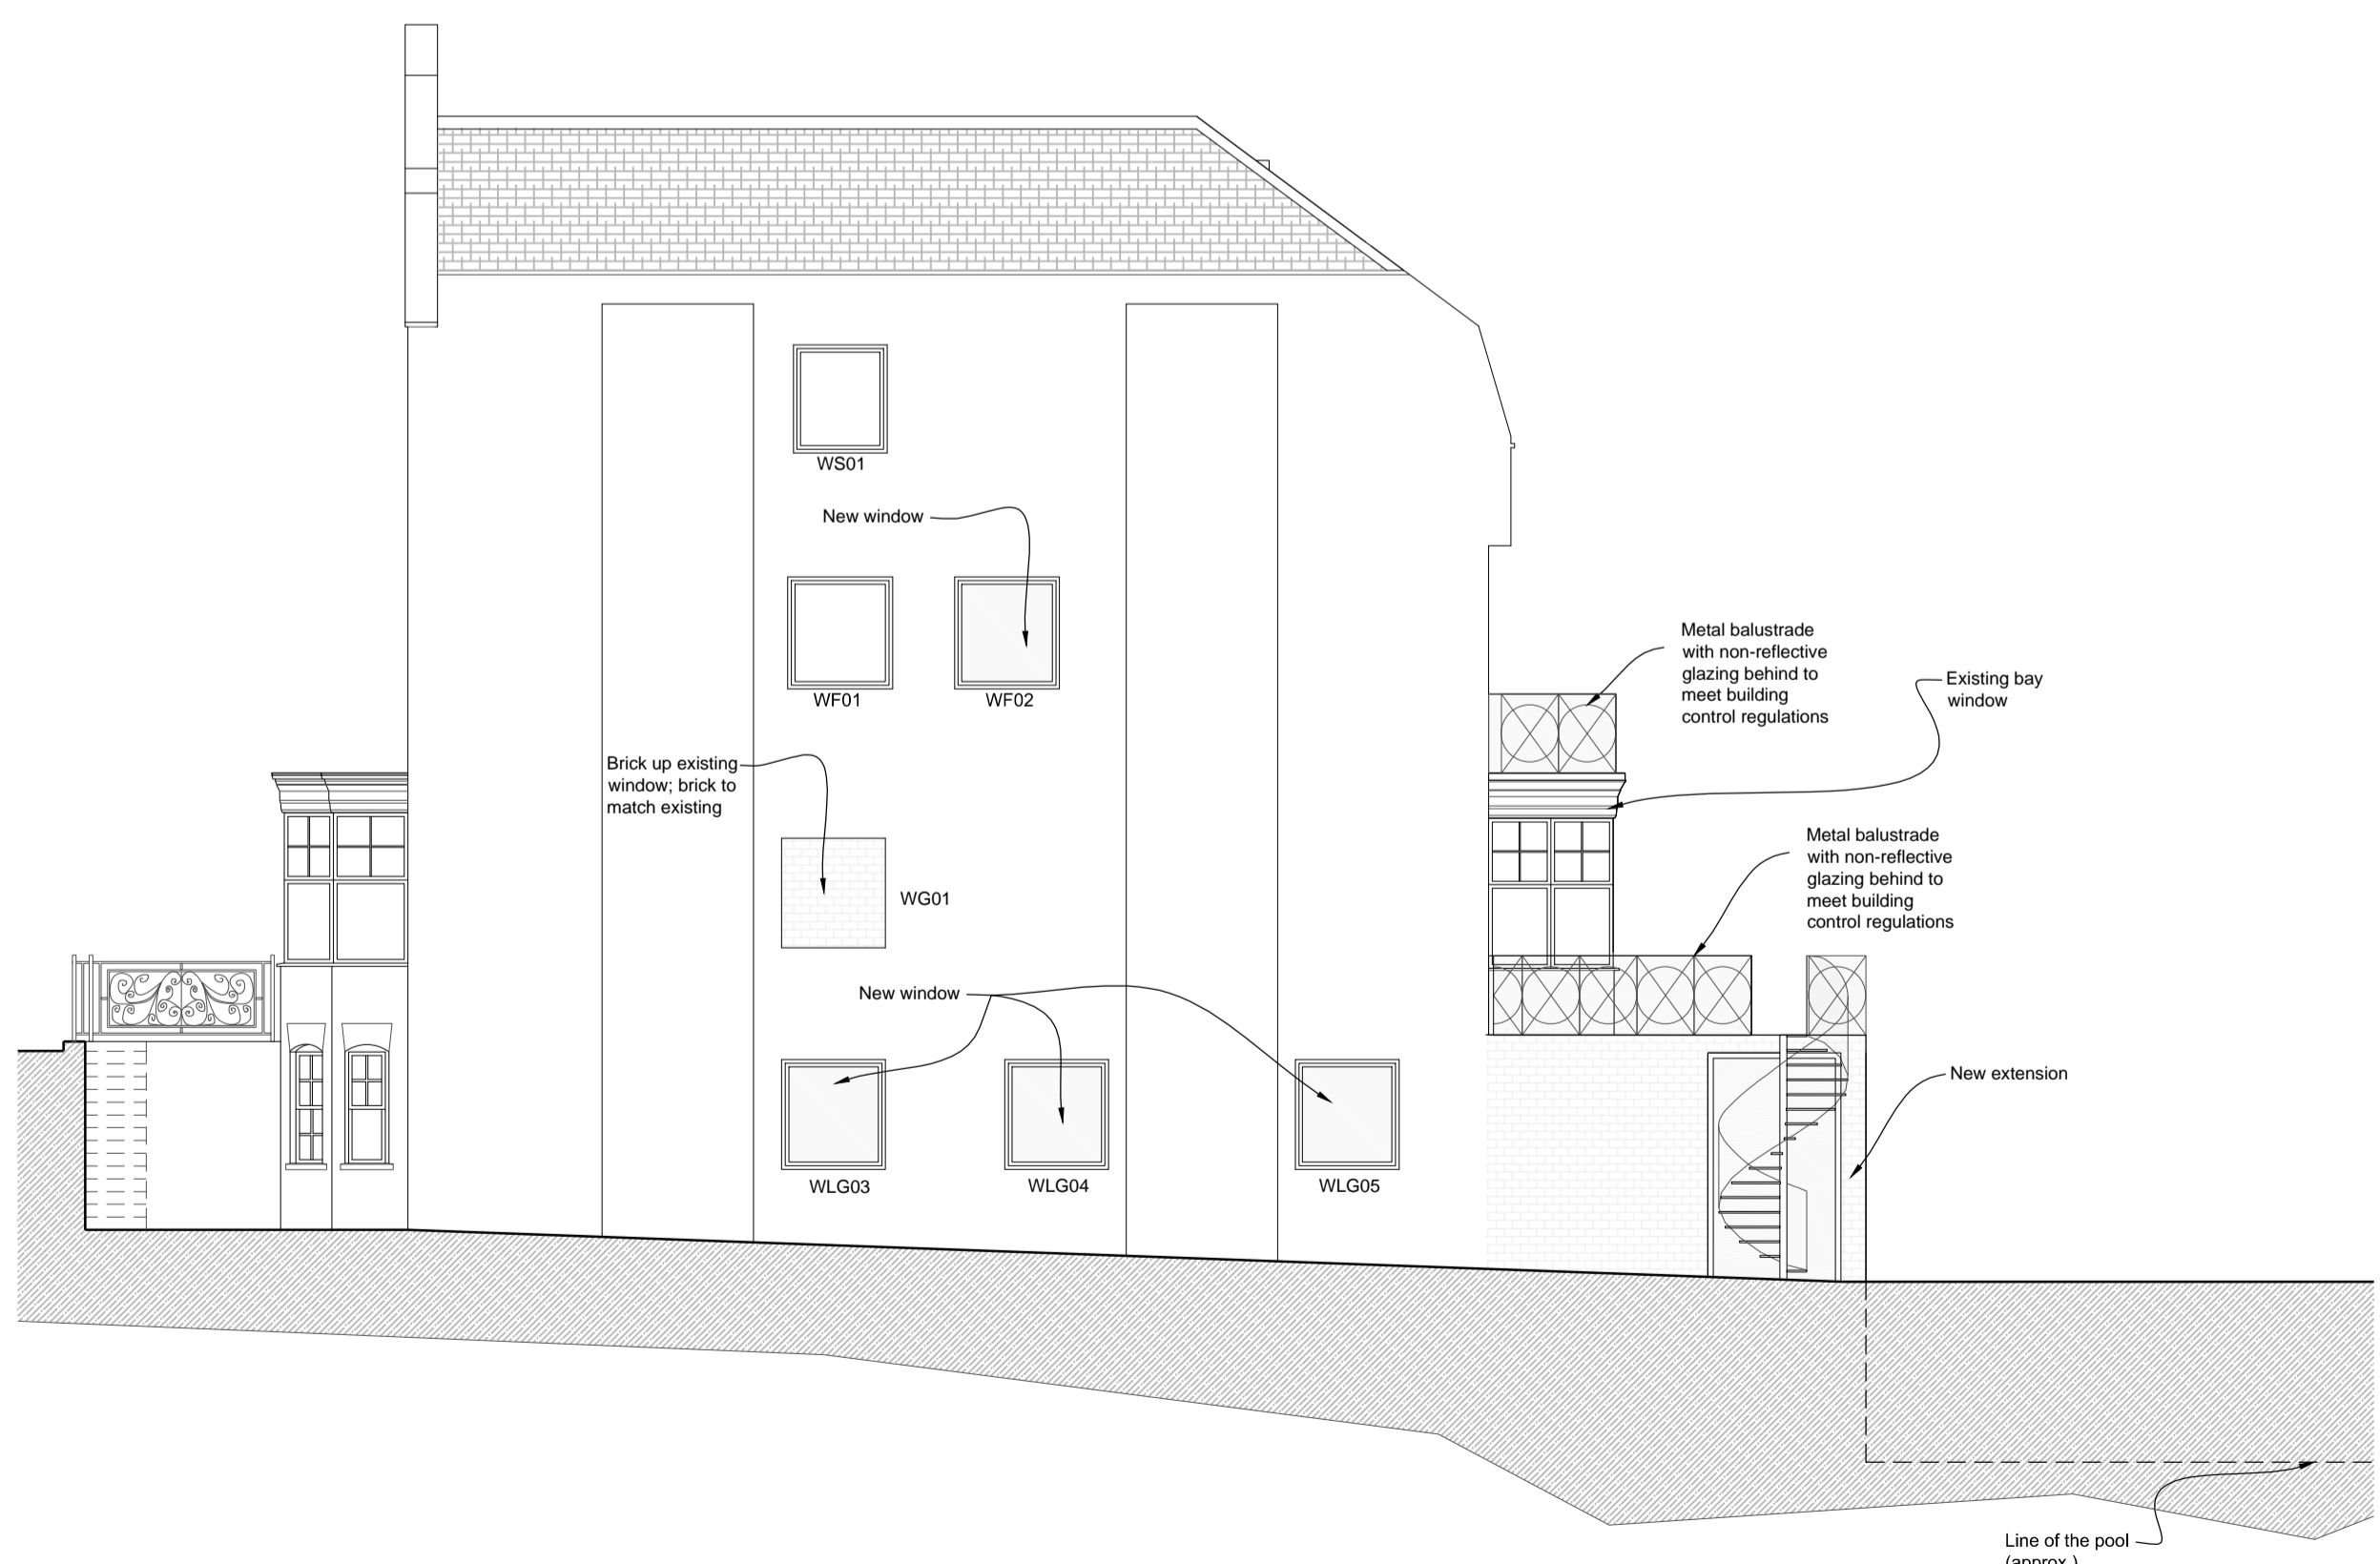

WEST ELEVATION

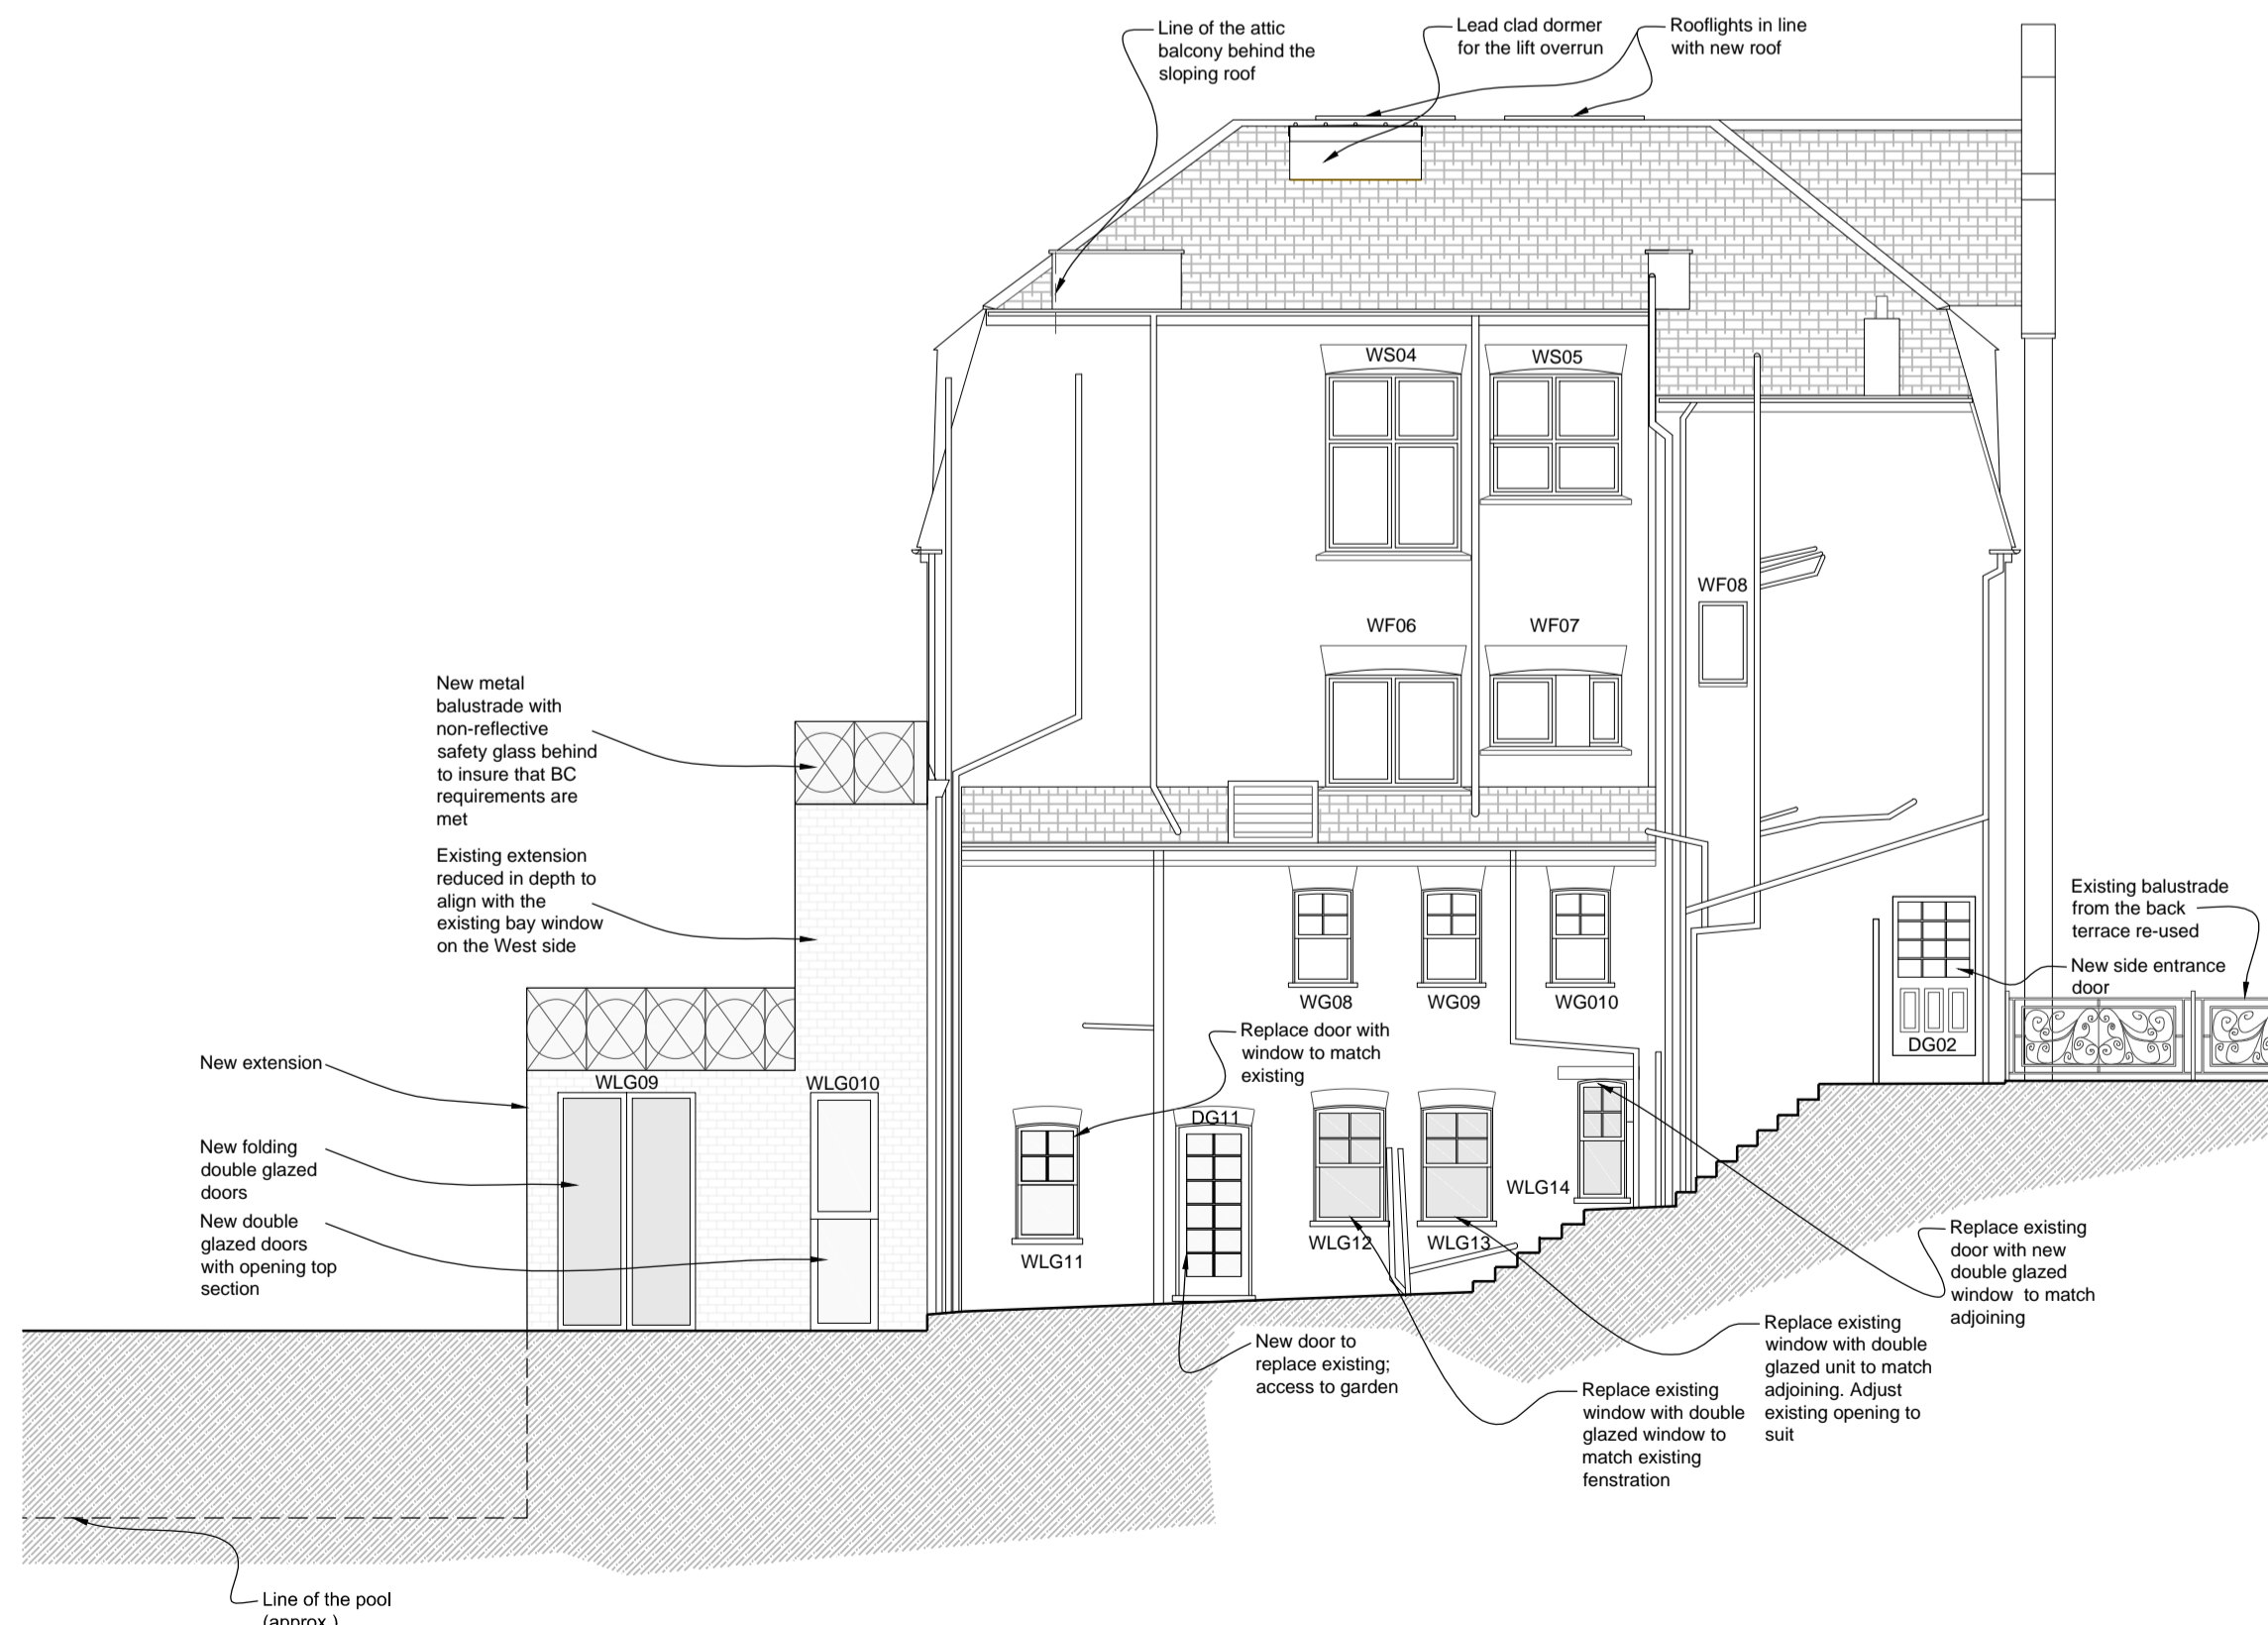

EAST ELEVATION

Revision	Date	Comments
F	03 October 2015	Lift overrun updated for Planning Application Submission
D	30 April 2015	Planning Application Submission
E	23 March 2015	Planning Application
C	23 March 2015	Issue for Daylight Assessment
B	10 Jan. 2015	Update in accordance with Client's comments
A	10 Jan. 2015	Update in accordance with Client's comments

DO NOT SCALE FROM THIS DRAWING


PLANNING

Fitzpatrick Residence - 26 Lyndhurst Road, NW3
 Refurbishment
 Proposed Elevations
 As Proposed






CARDEN & GODFREY
 Architects

Carden & Godfrey Limited
 33 Clerkenwell Close
 London EC1R 0AU
 Telephone: 020 7490 0300
 Facsimile: 020 7490 0804
 mail@cardenandgodfrey.co.uk

Scale	Size	Date	Drawn	No.	Rev.
1:100	A1	January 2105	OVW	4399/SK P8002	F

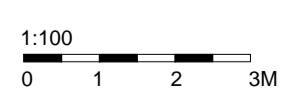

© Carden & Godfrey Ltd own the copyright of this drawing and design which must not be reproduced in whole or part without the written permission of Carden & Godfrey Ltd.

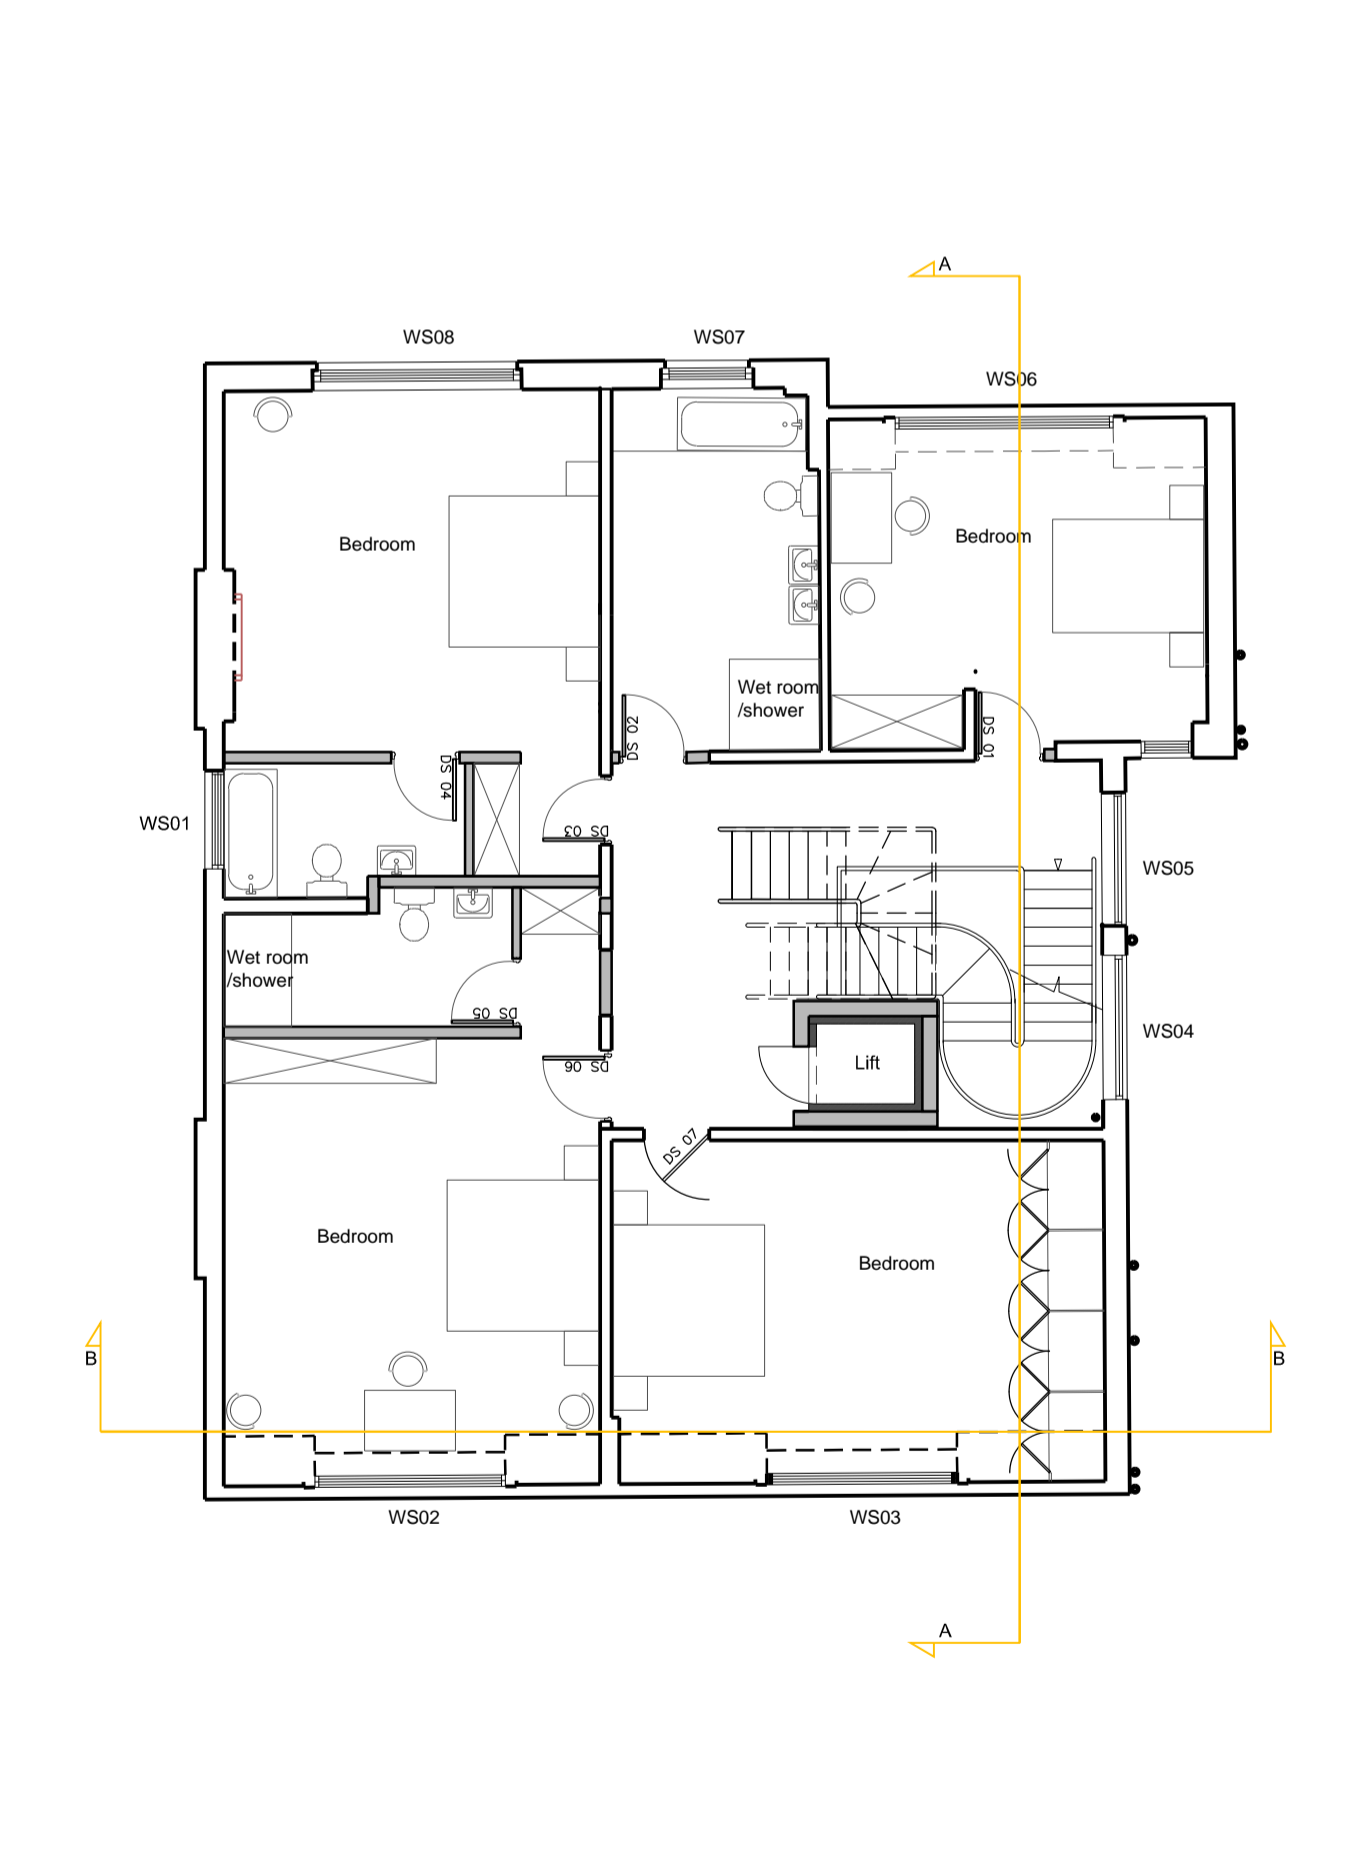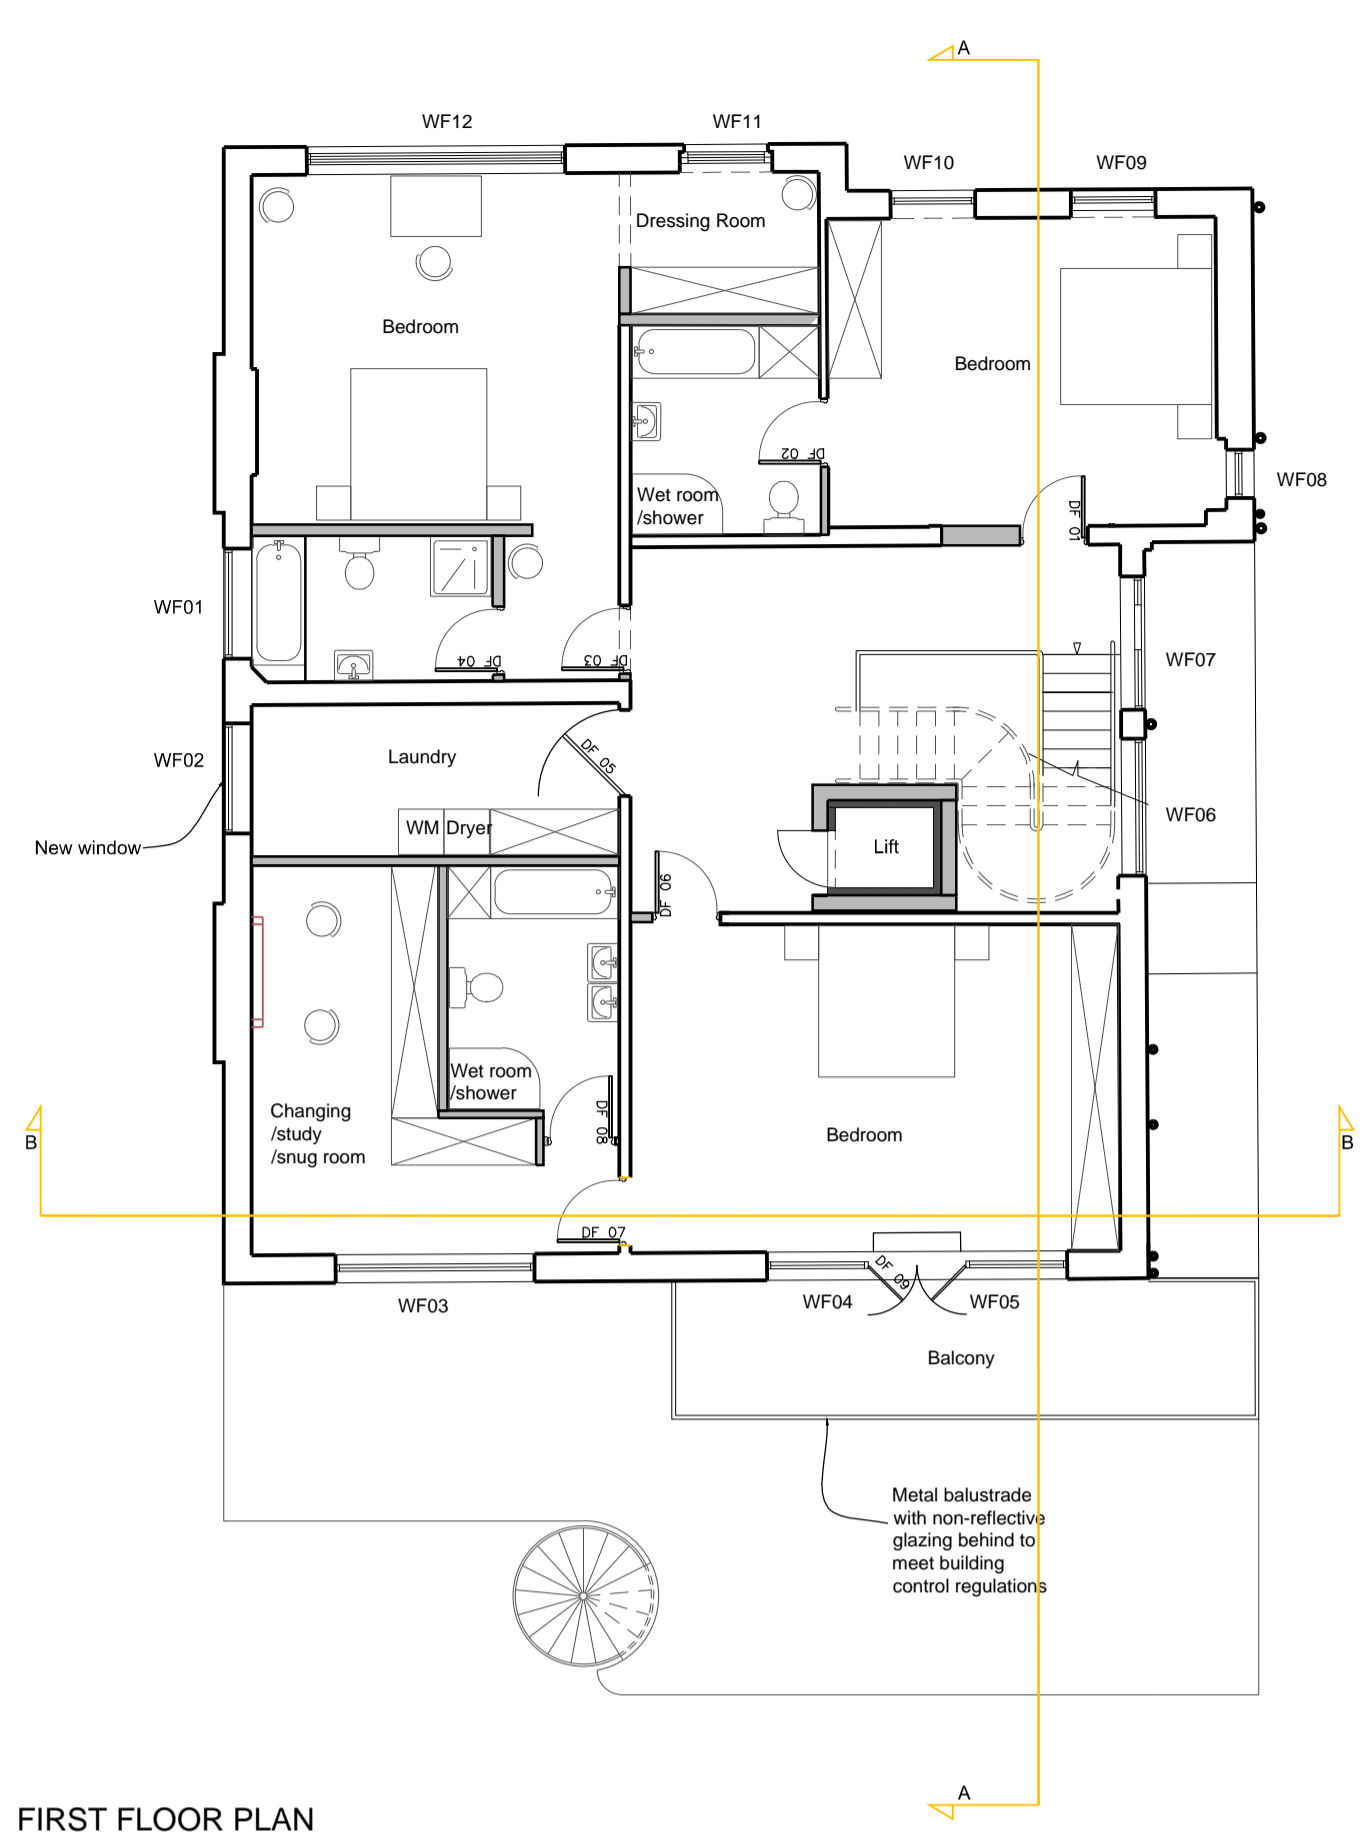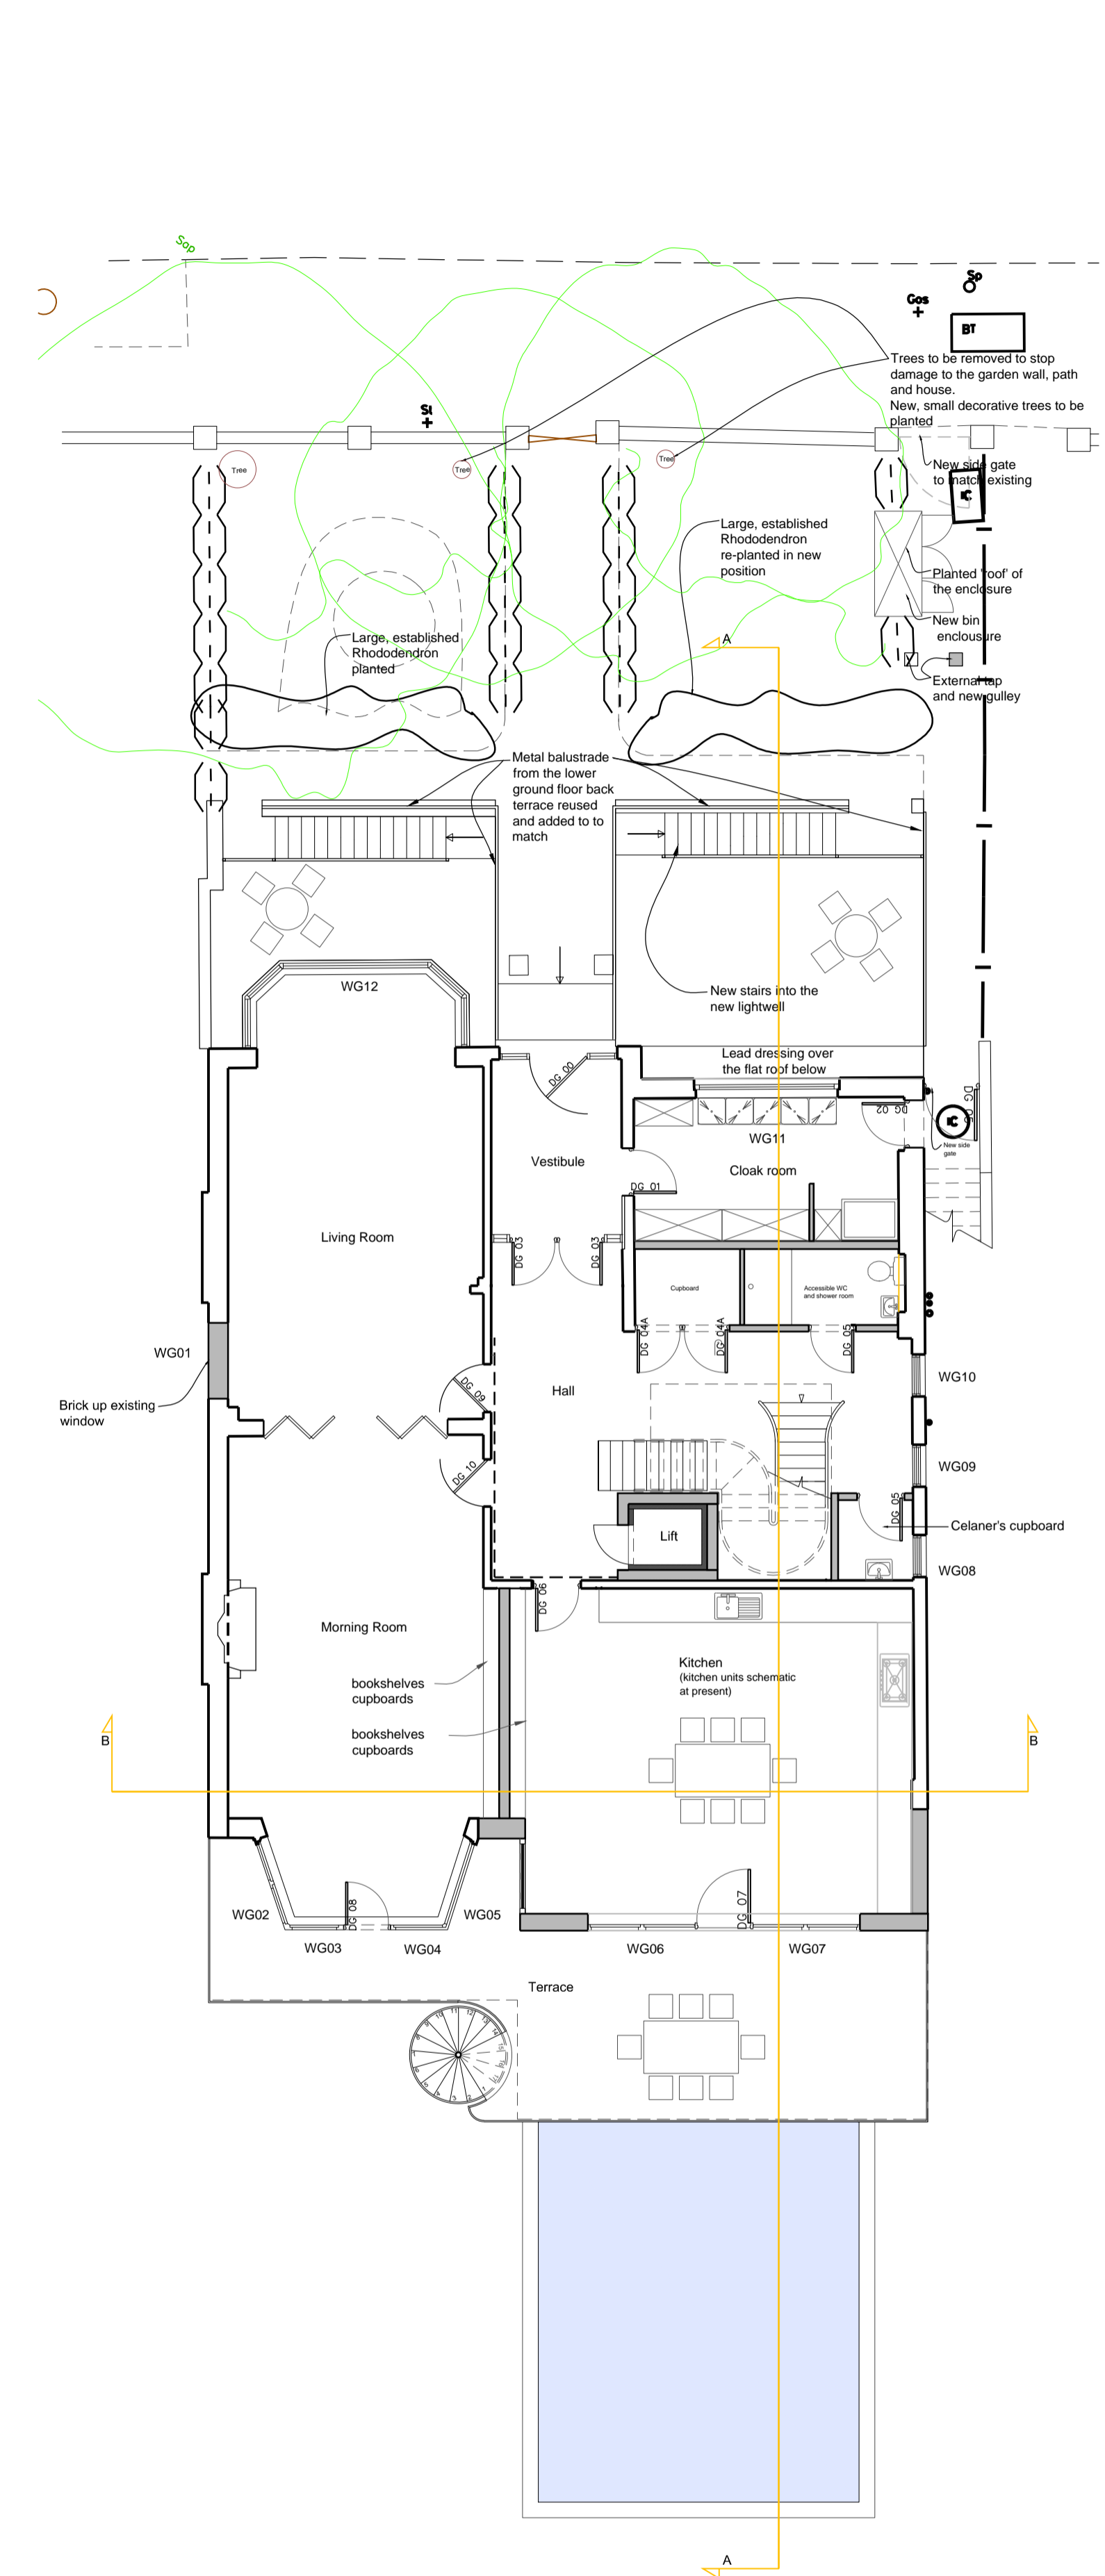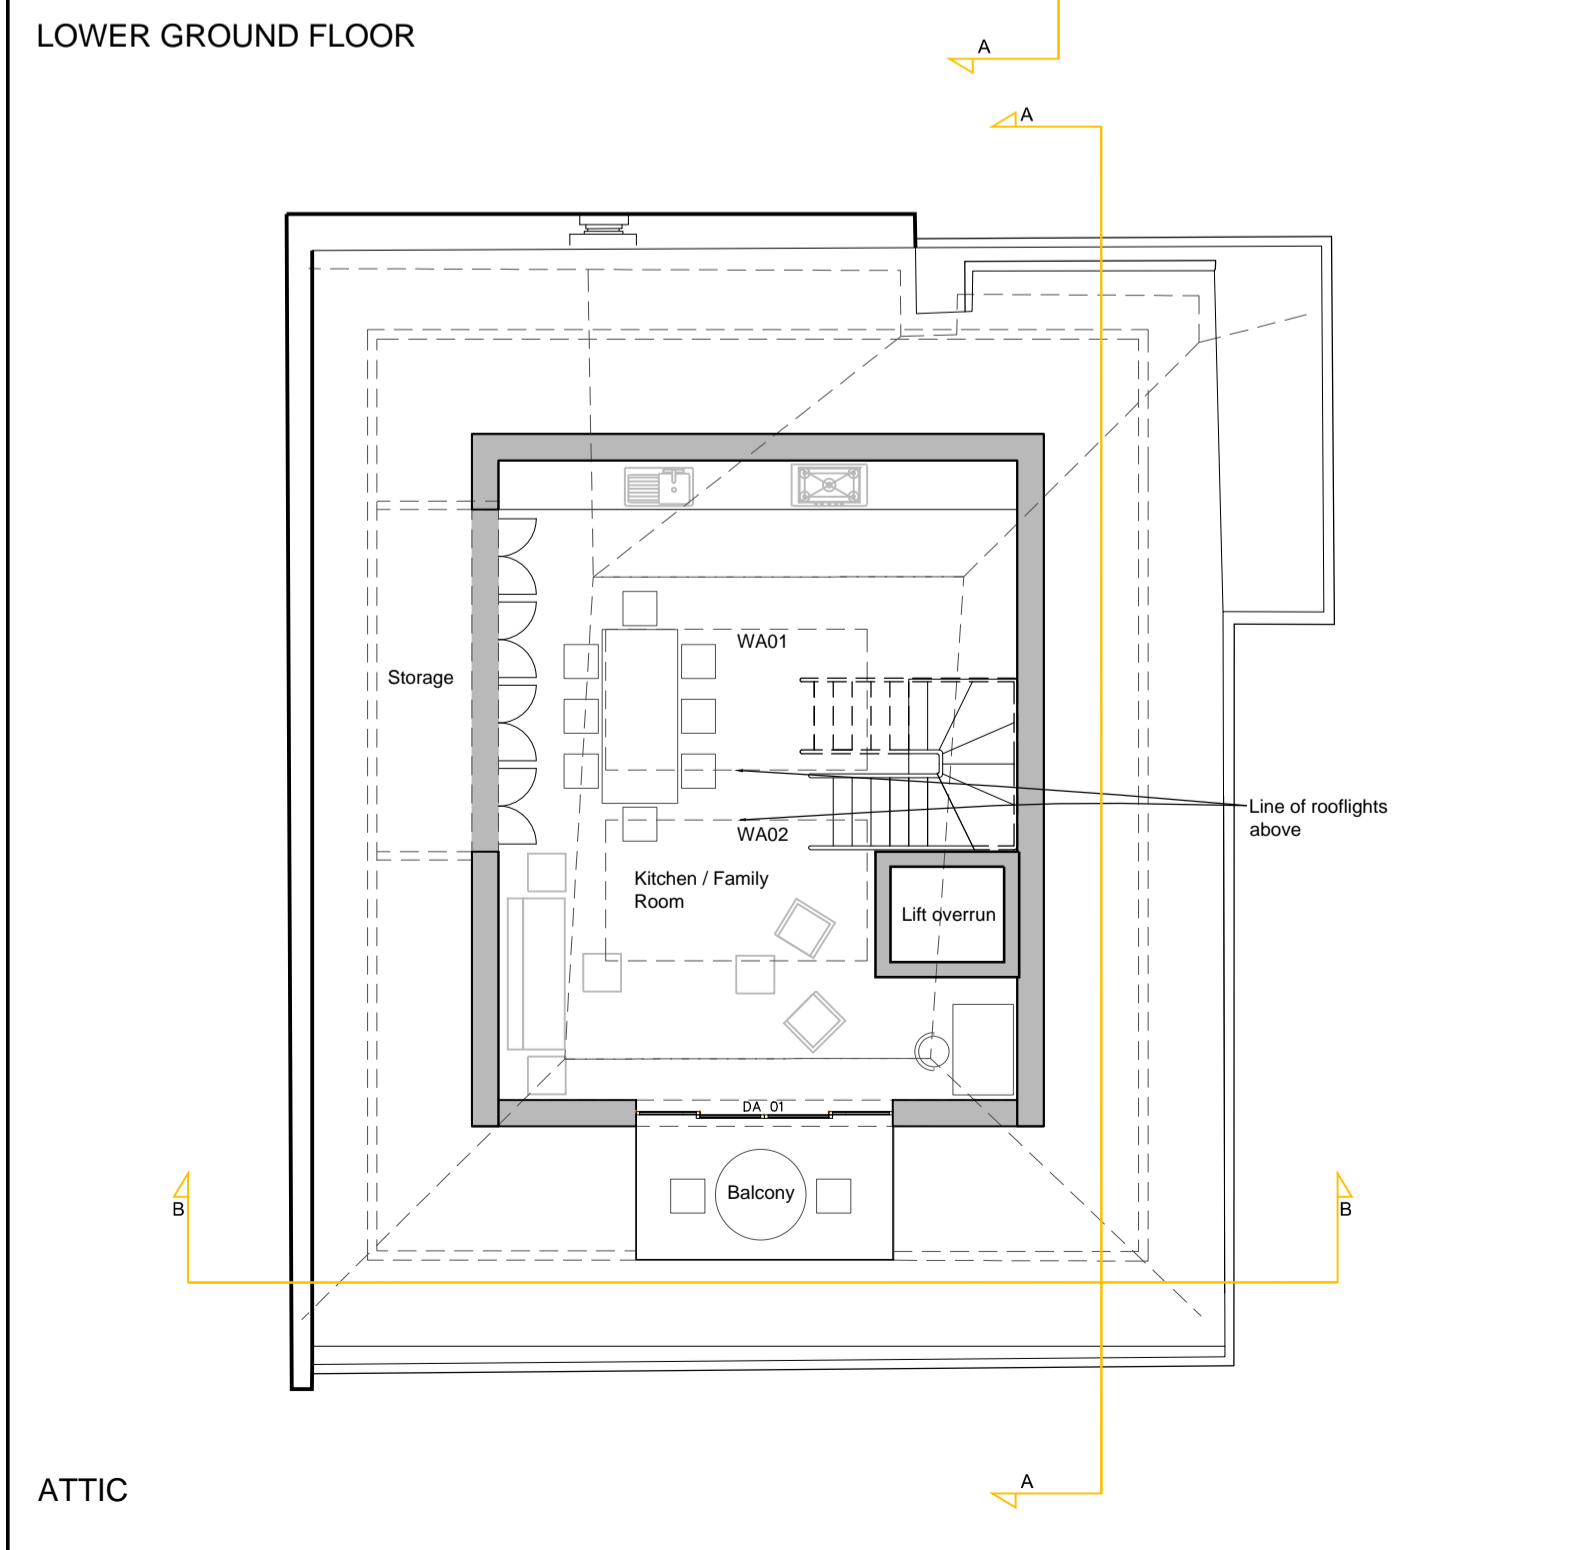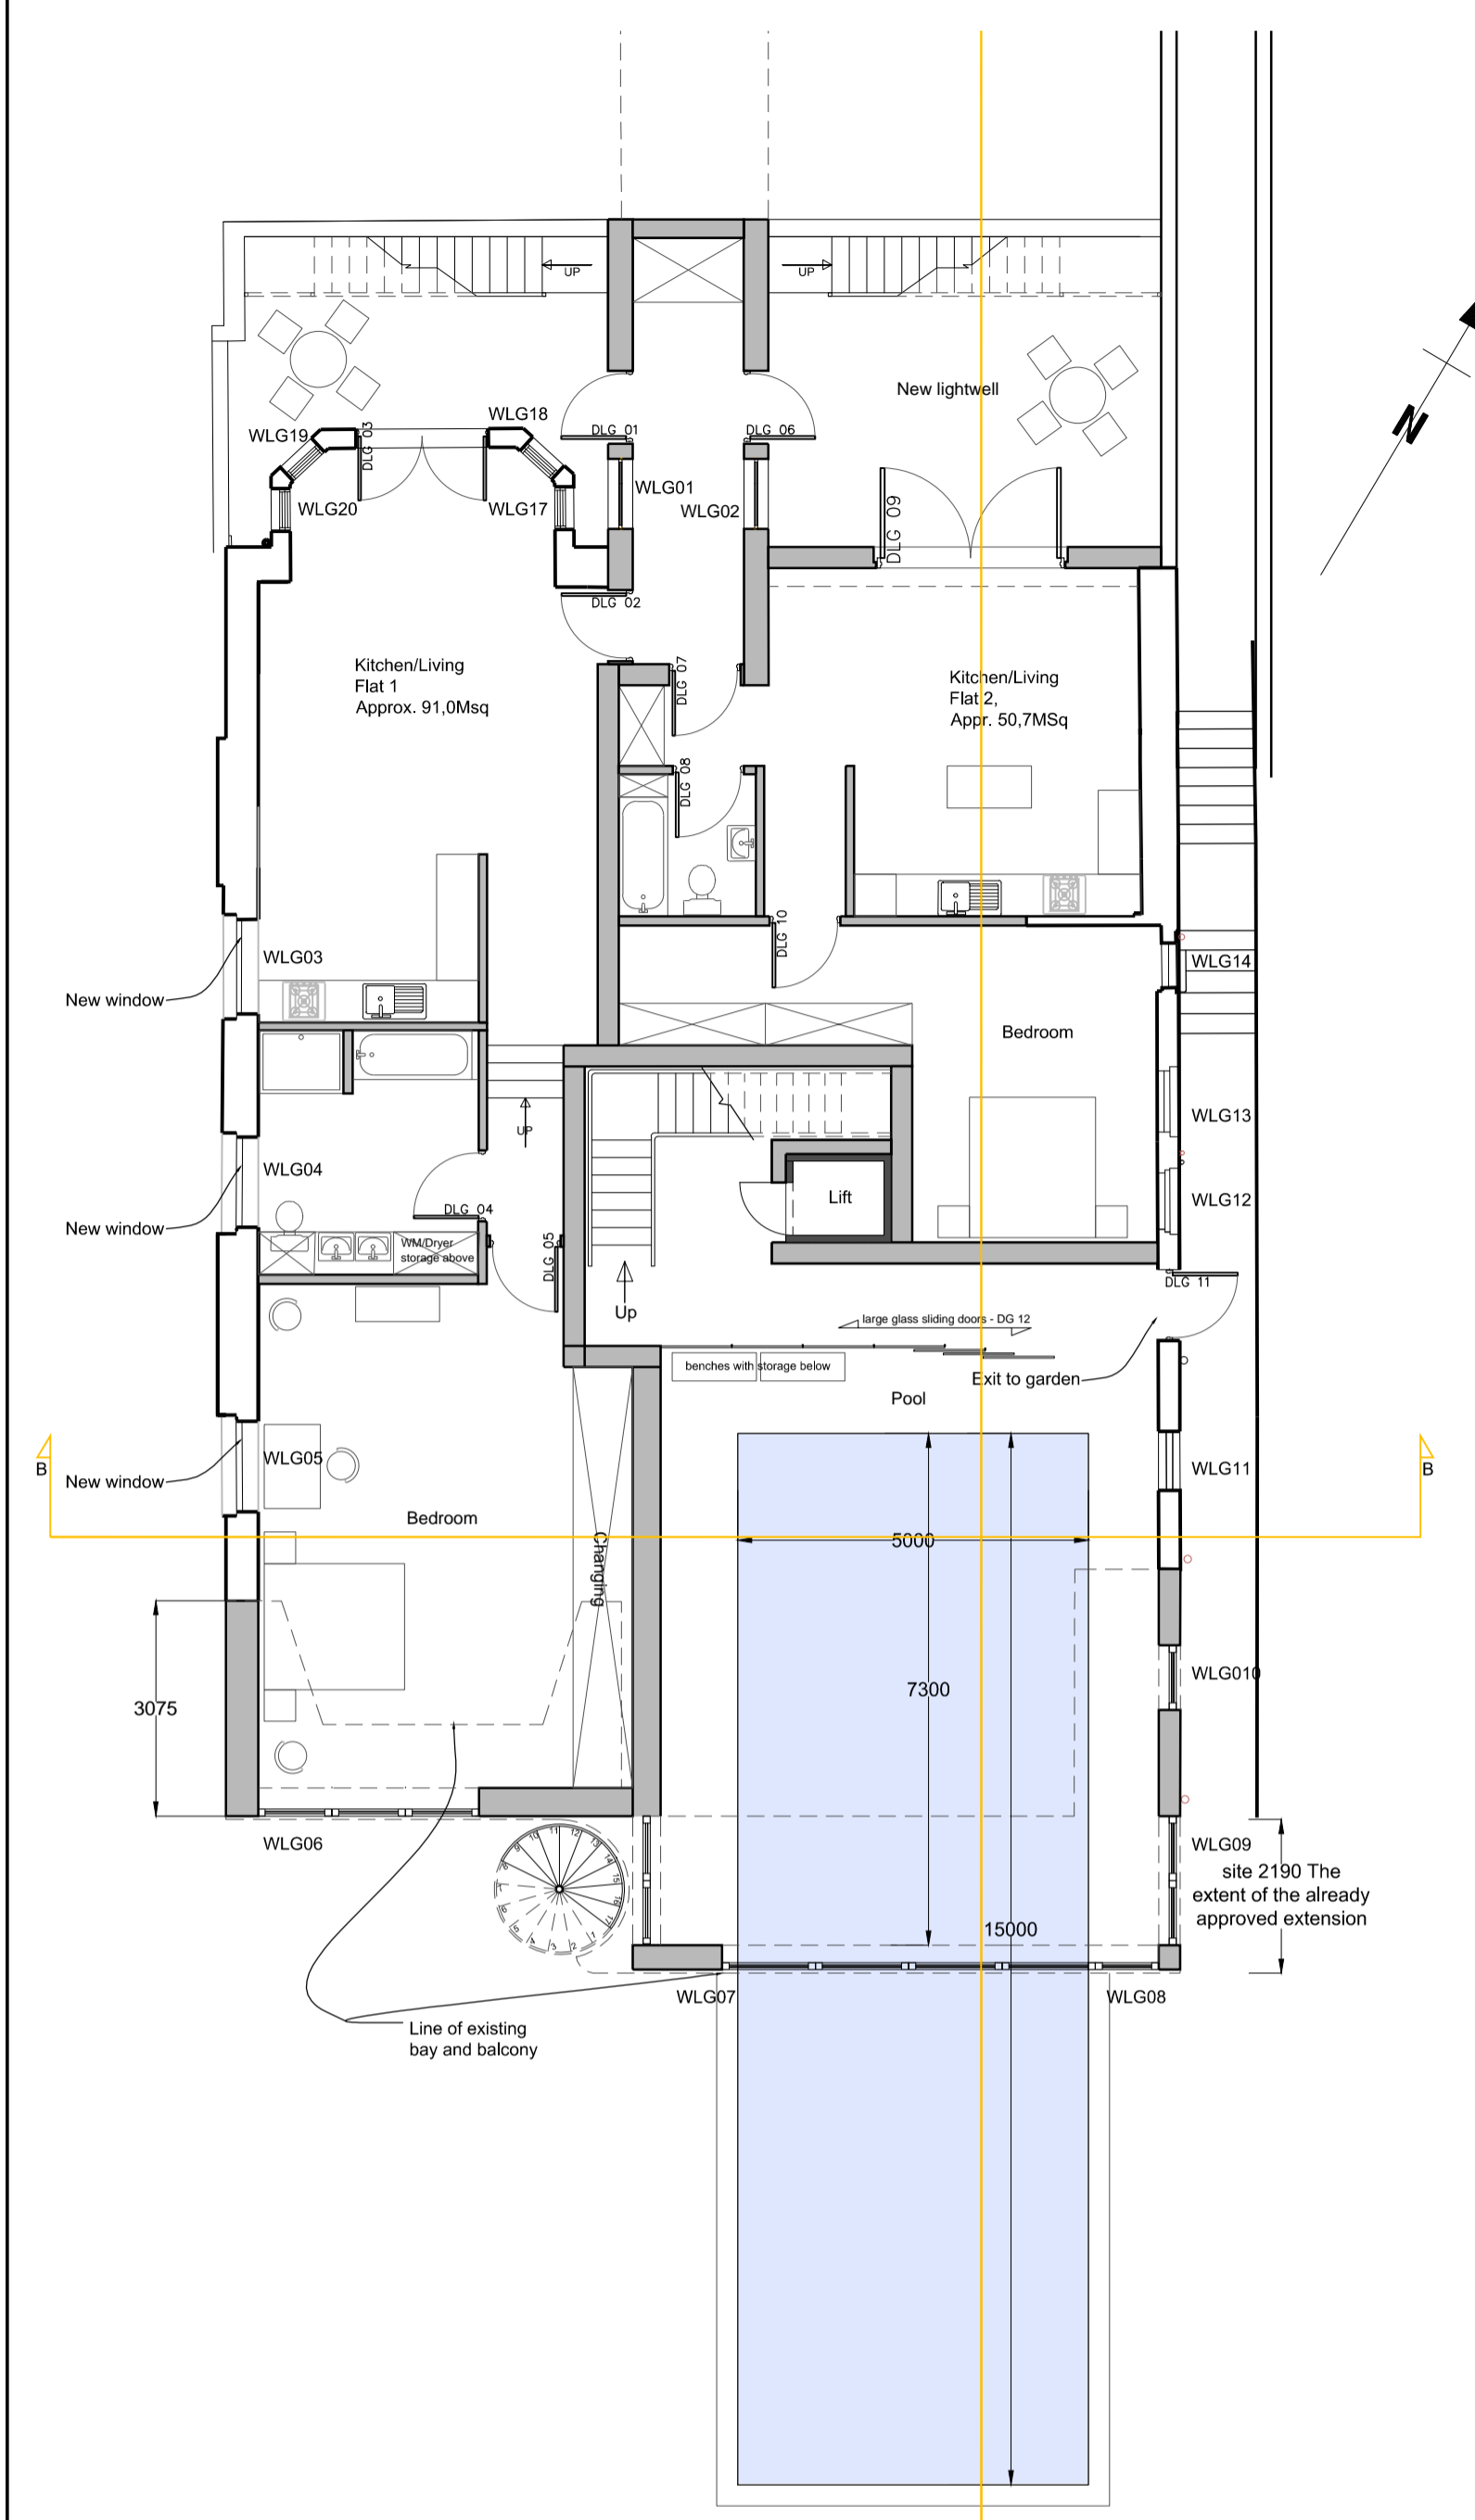

F	03 October 2015	Section line added for Planning Application Submission
E	30 April 2015	Planning Application Submission
D	01 April 2015	Planning Application
C	23 March 2015	Issue for Daylight Assessment
B	10 Jan. 2015	Update in accordance with Client's comments
A	10 Jan. 2015	Update in accordance with Client's comments
Revision	Date	Comments

DO NOT SCALE FROM THIS DRAWING

PLANNING

Fitzpatrick Residence - 26 Lyndhurst Road, NW3

Refurbishment

Floor Plans
As Proposed

CARDEN & GODFREY
Architects

Scale	Size	Date	Drawn	No.	Rev.
1:100	A1	January 2015	OVW	4399/SK P 8001 F	

Carden & Godfrey Limited
 33 Clerkenwell Close
 London EC1R 0AU
 Telephone: 020 7490 0300
 Facsimile: 020 7490 0804
 mail@cardenandgodfrey.co.uk

© Carden & Godfrey Ltd own the copyright of this drawing and design which must not be reproduced in whole or part without the written permission of Carden & Godfrey Ltd

